


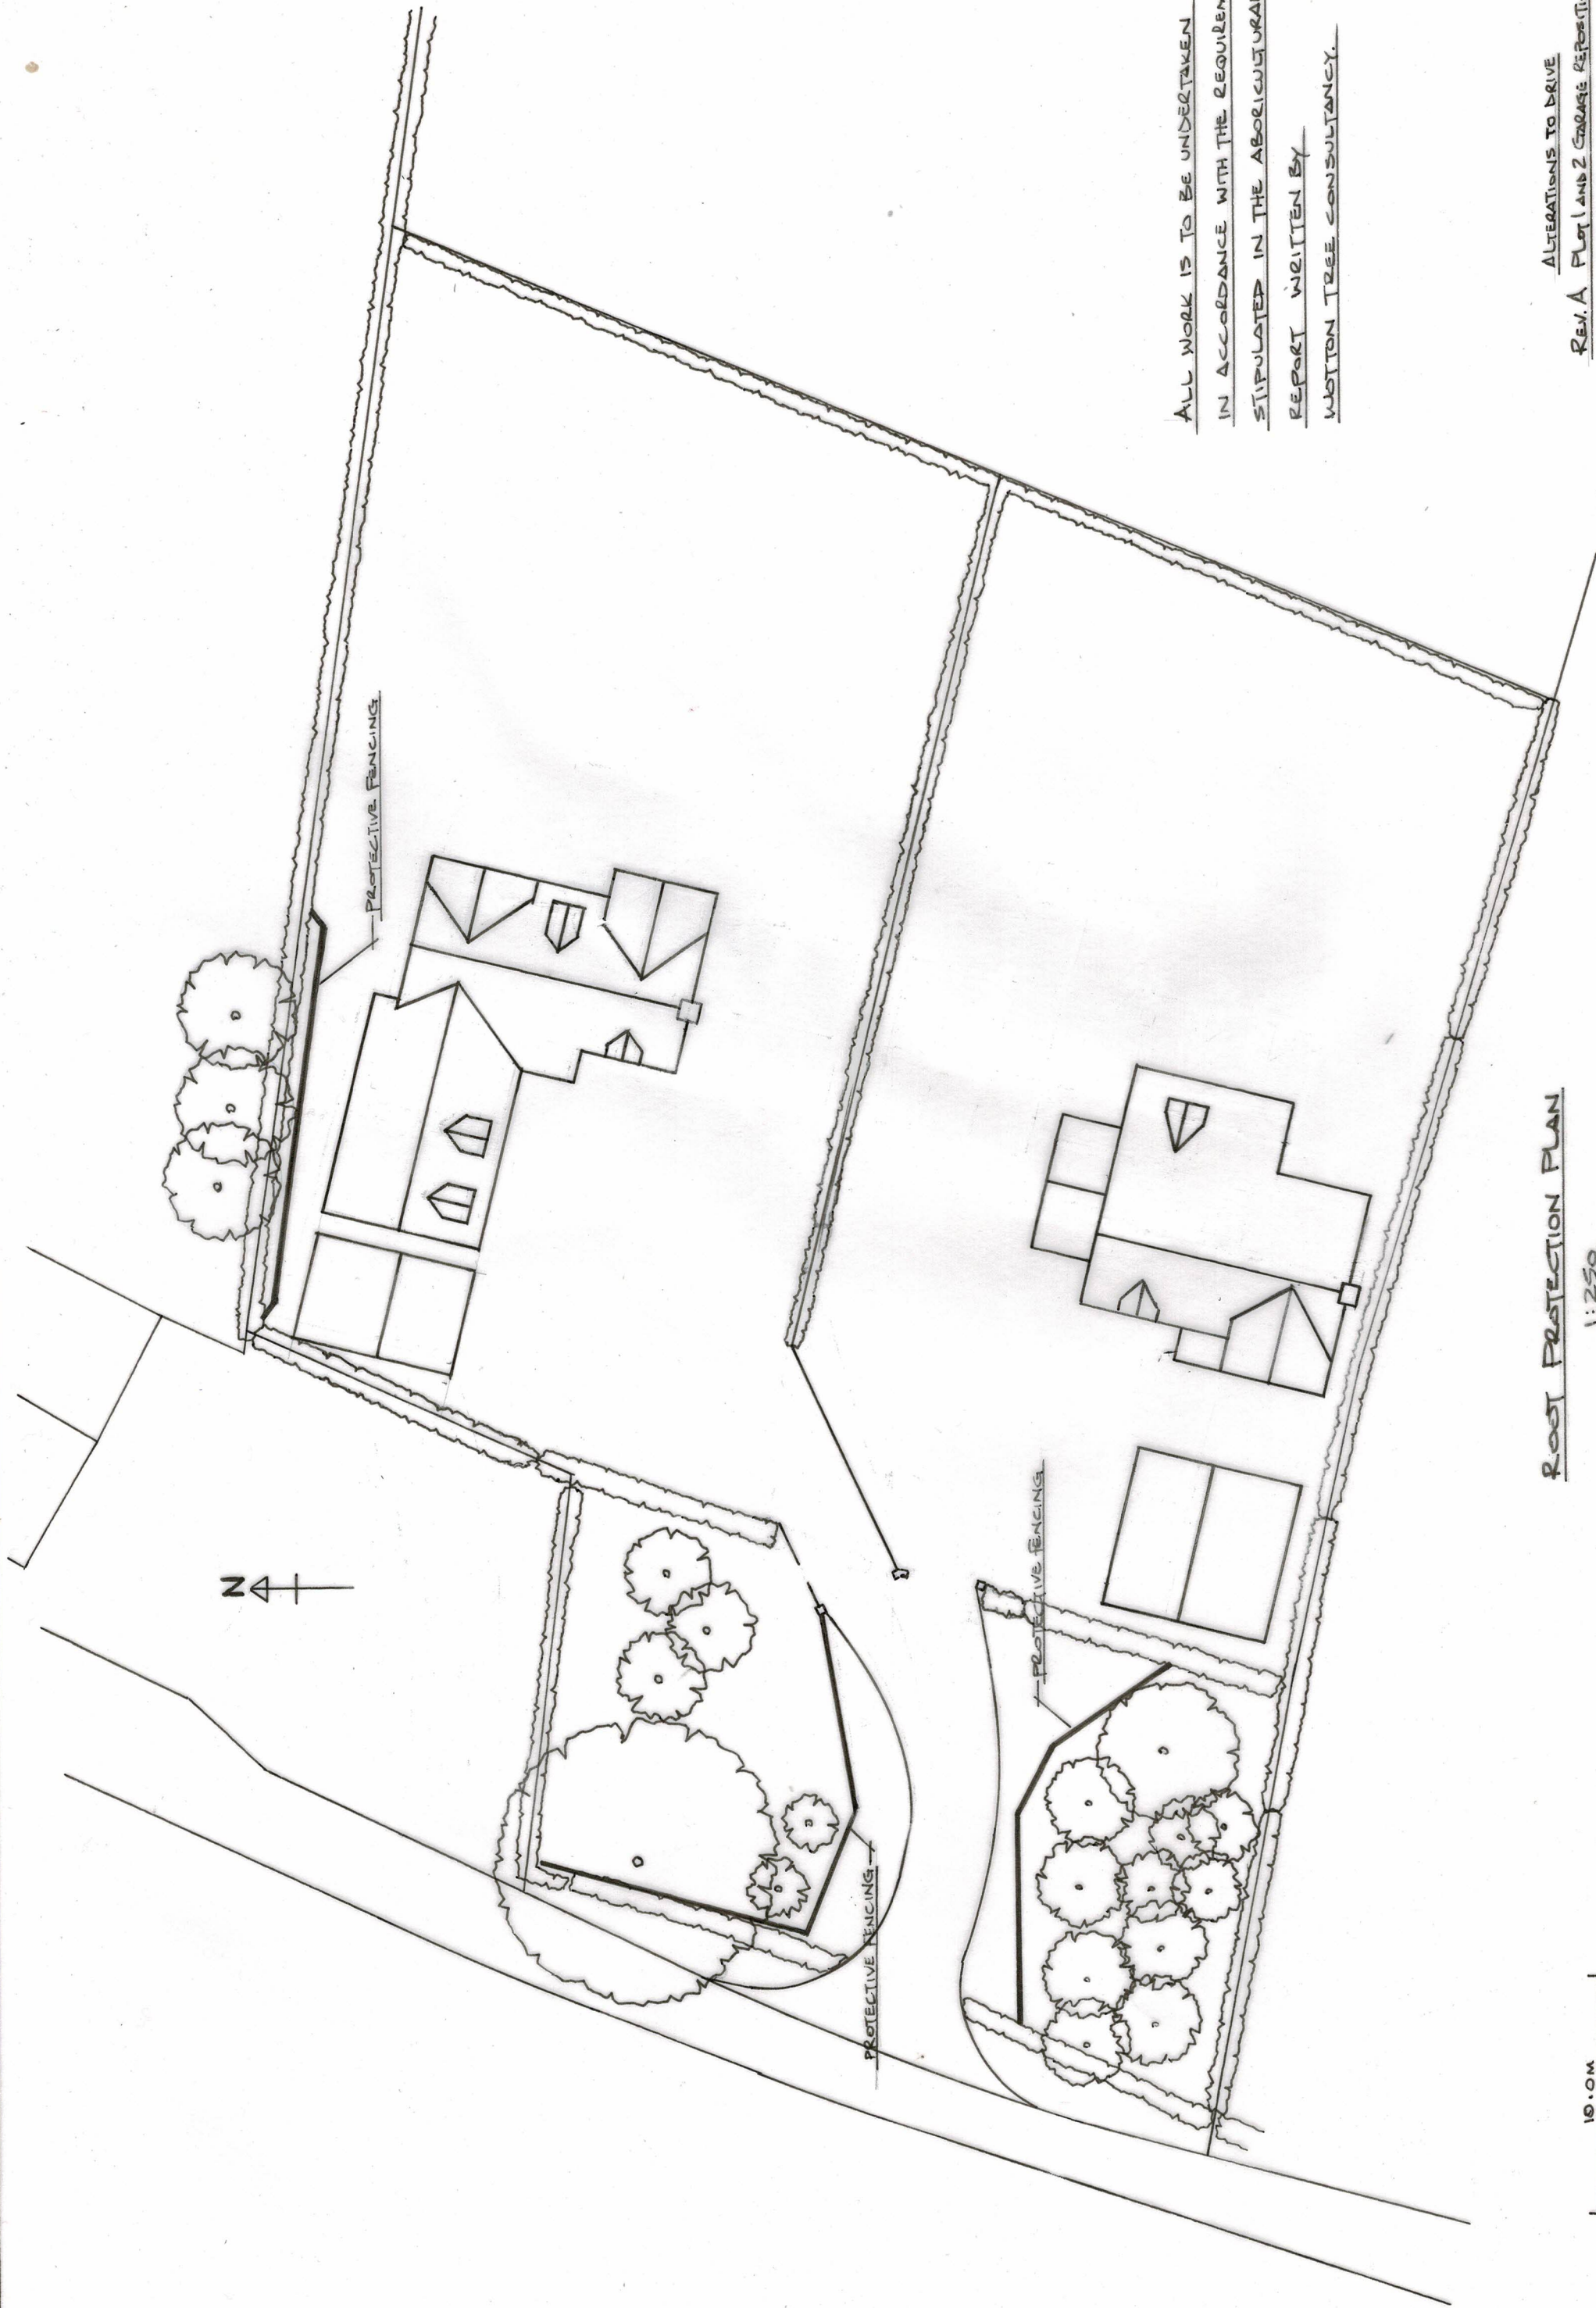

ALL WORK IS TO BE UNDERTAKEN  
IN ACCORDANCE WITH THE REQUIREMENTS  
STIPULATED IN THE ABOIGUJURAL  
REPORT WRITTEN BY  
WOTTON TREE CONSULTANCY.

ROOT PROTECTION PLAN

1:250

10.0M  
1:250

ALTERATIONS TO DRIVE  
REV. A PLOT 1 AND 2 GARAGE REPOSITIONED

WS 019 05A