



Panel 1

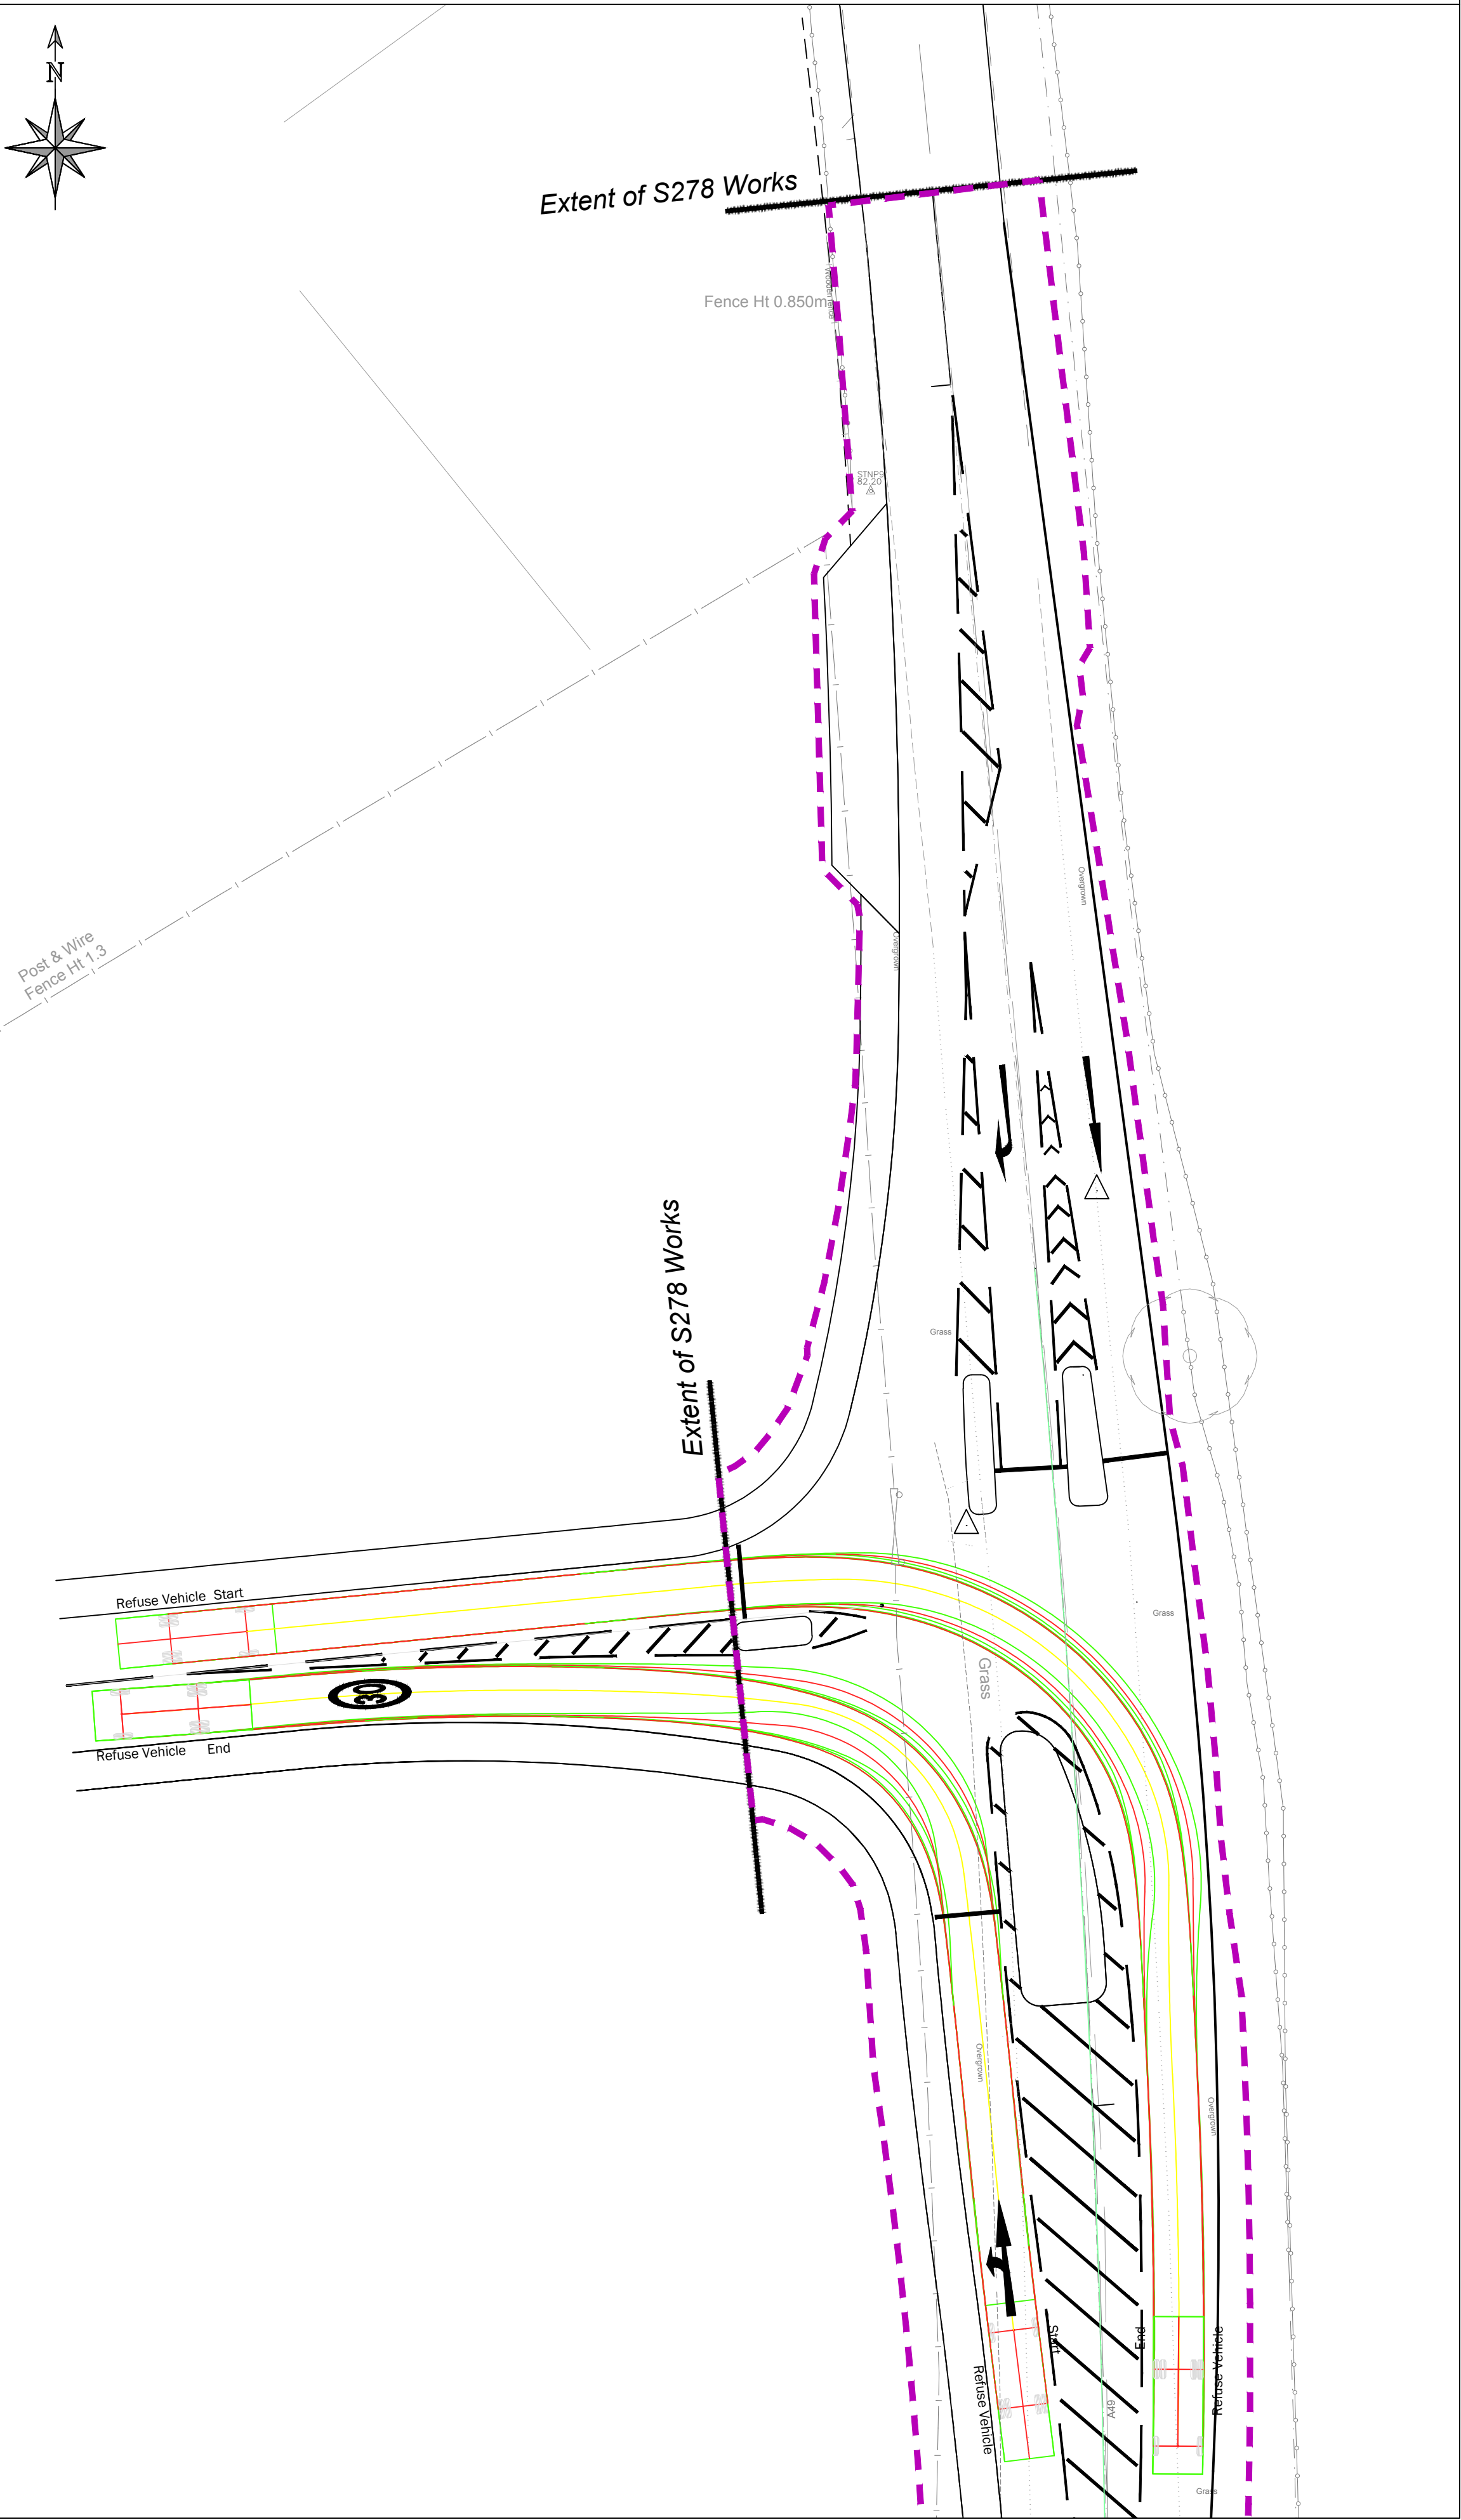


Panel 1

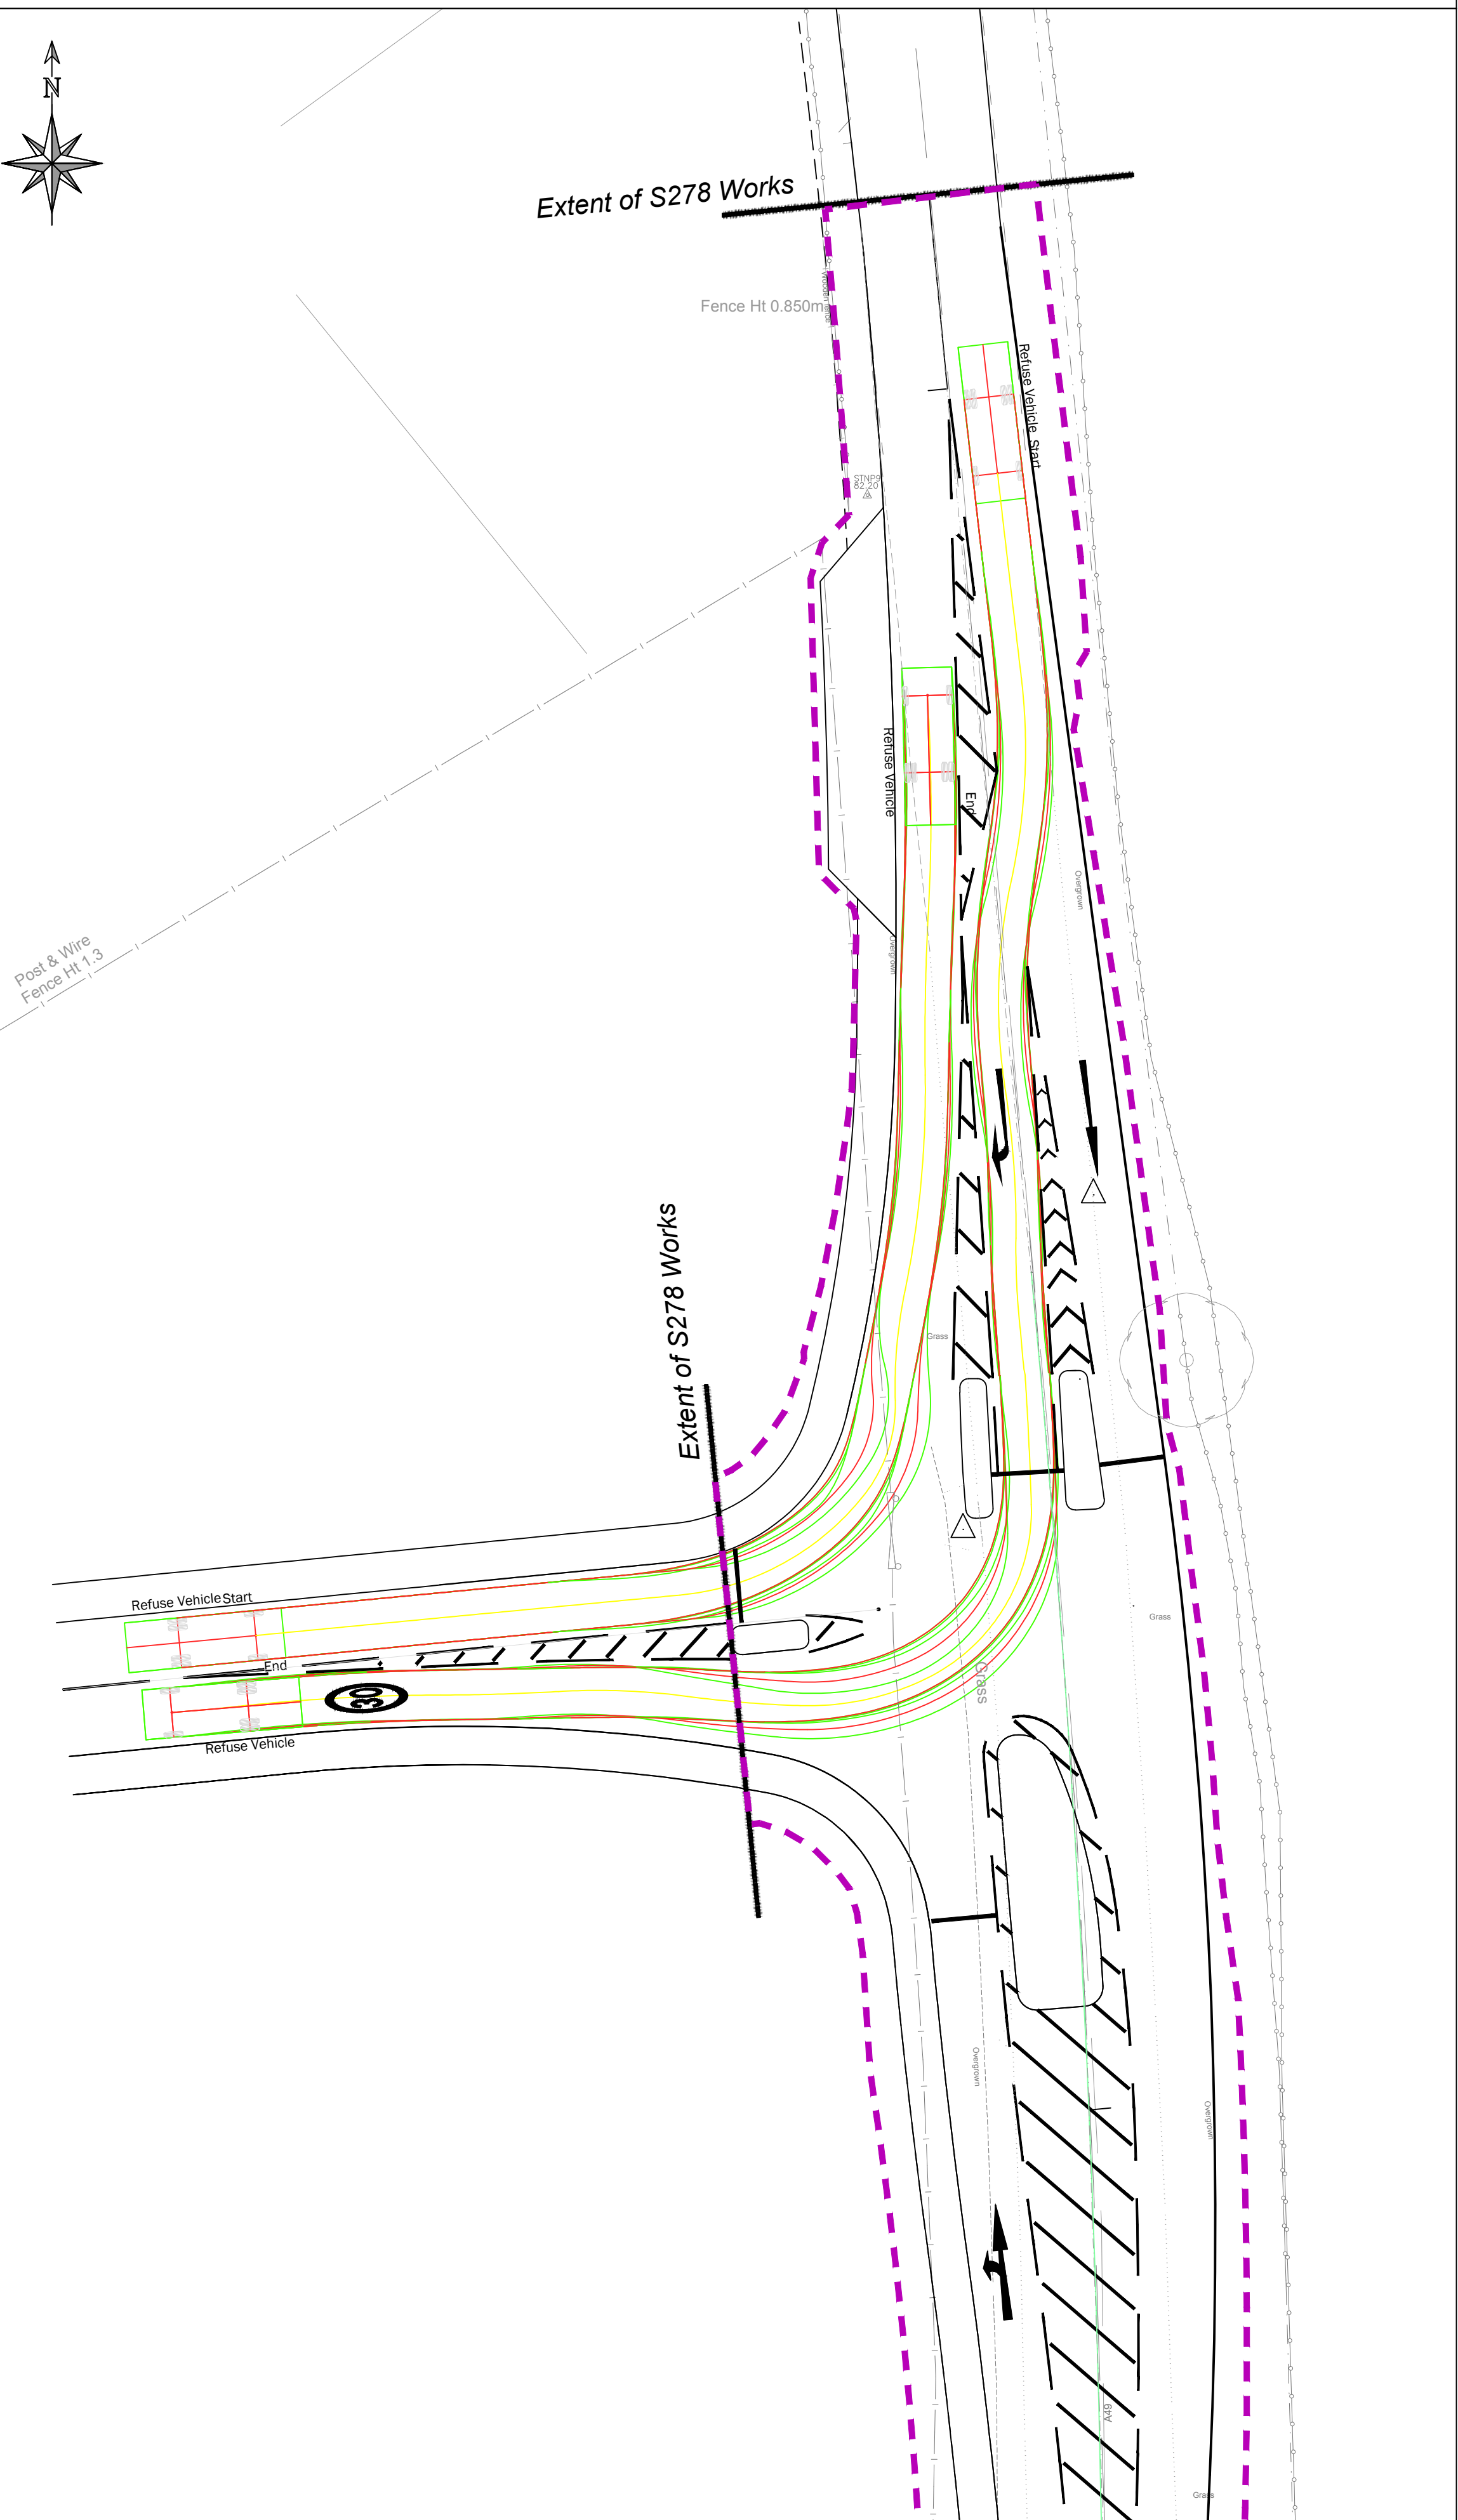

Legend

Proposed Works Boundary.

Dimensions for refuse vehicle taken from Herefordshire Council Developer Guidance notes on Waste Management Section 4.

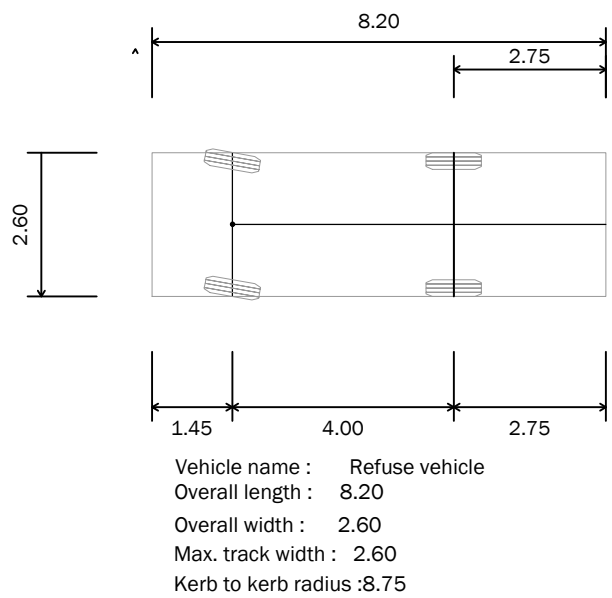

REV	DATE	REVISION NOTE	BY

PJA ENGINEERING
Seven House, 18 High Street, Longbridge, Birmingham B31 2UJ. Tel: 0121 516 5184
CLIENT

Bloor Homes

PROJECT
**Holmer, Hereford
Proposed A49 Junction
& Highway Improvements**

DRAWING TITLE
**Swept Path Analysis
Sheet 1 of 2**

DRAWING ISSUE STATUS
Approval
JOB CODE STAGE DRAWING NO. REVISION
03467 - 0 - 0707 - 00
Revision State : P - Prelim / T - Tender / C - Construction
CLIENT REF:

SCALE DESIGNED CHECKED DATE
A1@ 1:250 GH DMcC 30.04.18

Copyright © PJA Civil Engineering Ltd