


1. Proposed Site Cross section Plot 1

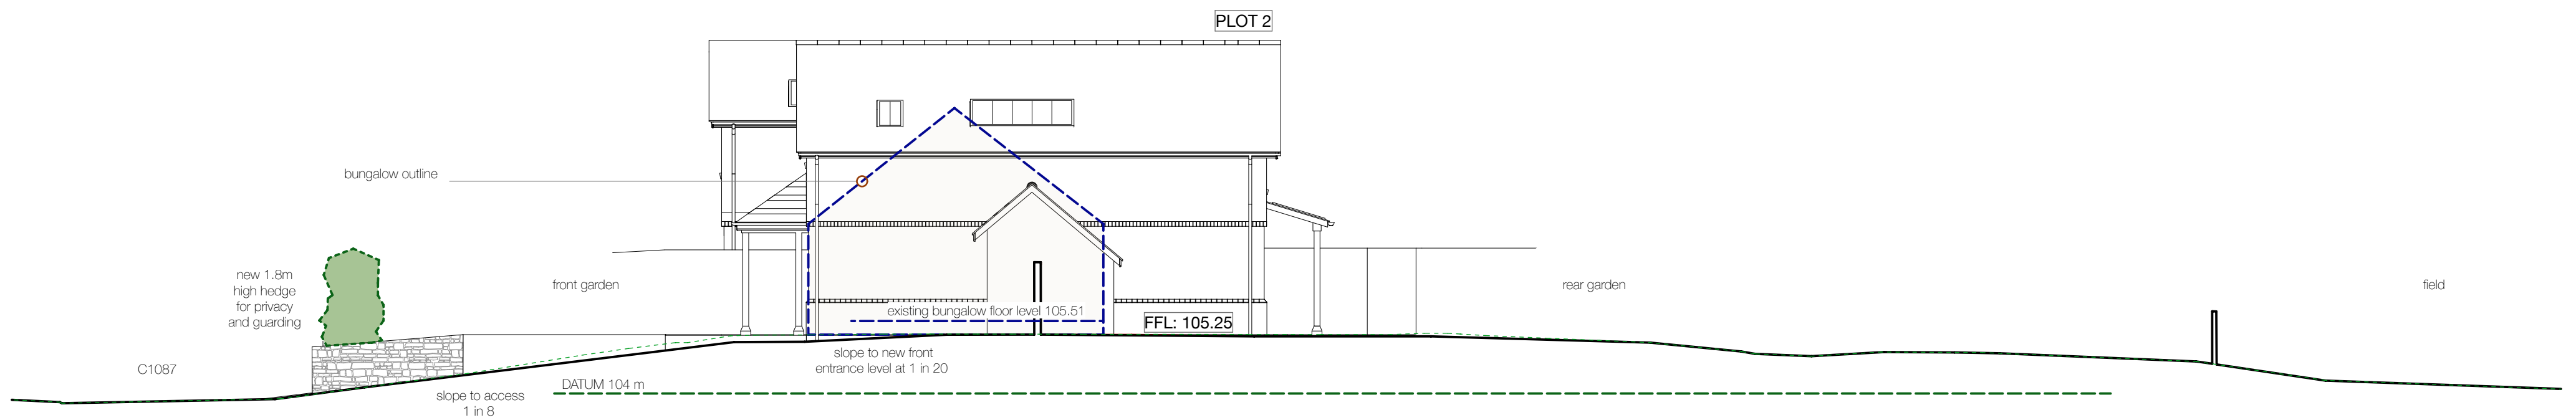

2. Proposed Site Cross section Plot 2

Lorraine Whistance DipArch MCIAT
Chartered Architectural Technologist

01544 350 869

email@lorrainewhistance.co.uk

Bank House New Radnor Powys LD8 2SL

SITE REDEVELOPMENT TO
2 No. SELF BUILD DWELLINGS
2 WOOLAWAY BUNGALOW
NORTON CANON, HEREFORD, HR4 7BQ

G HERBERT AND A MINSHALL

PROPOSED SITE CROSS SECTIONS

1:100 @ A2 NOV.24 23-1079-24