


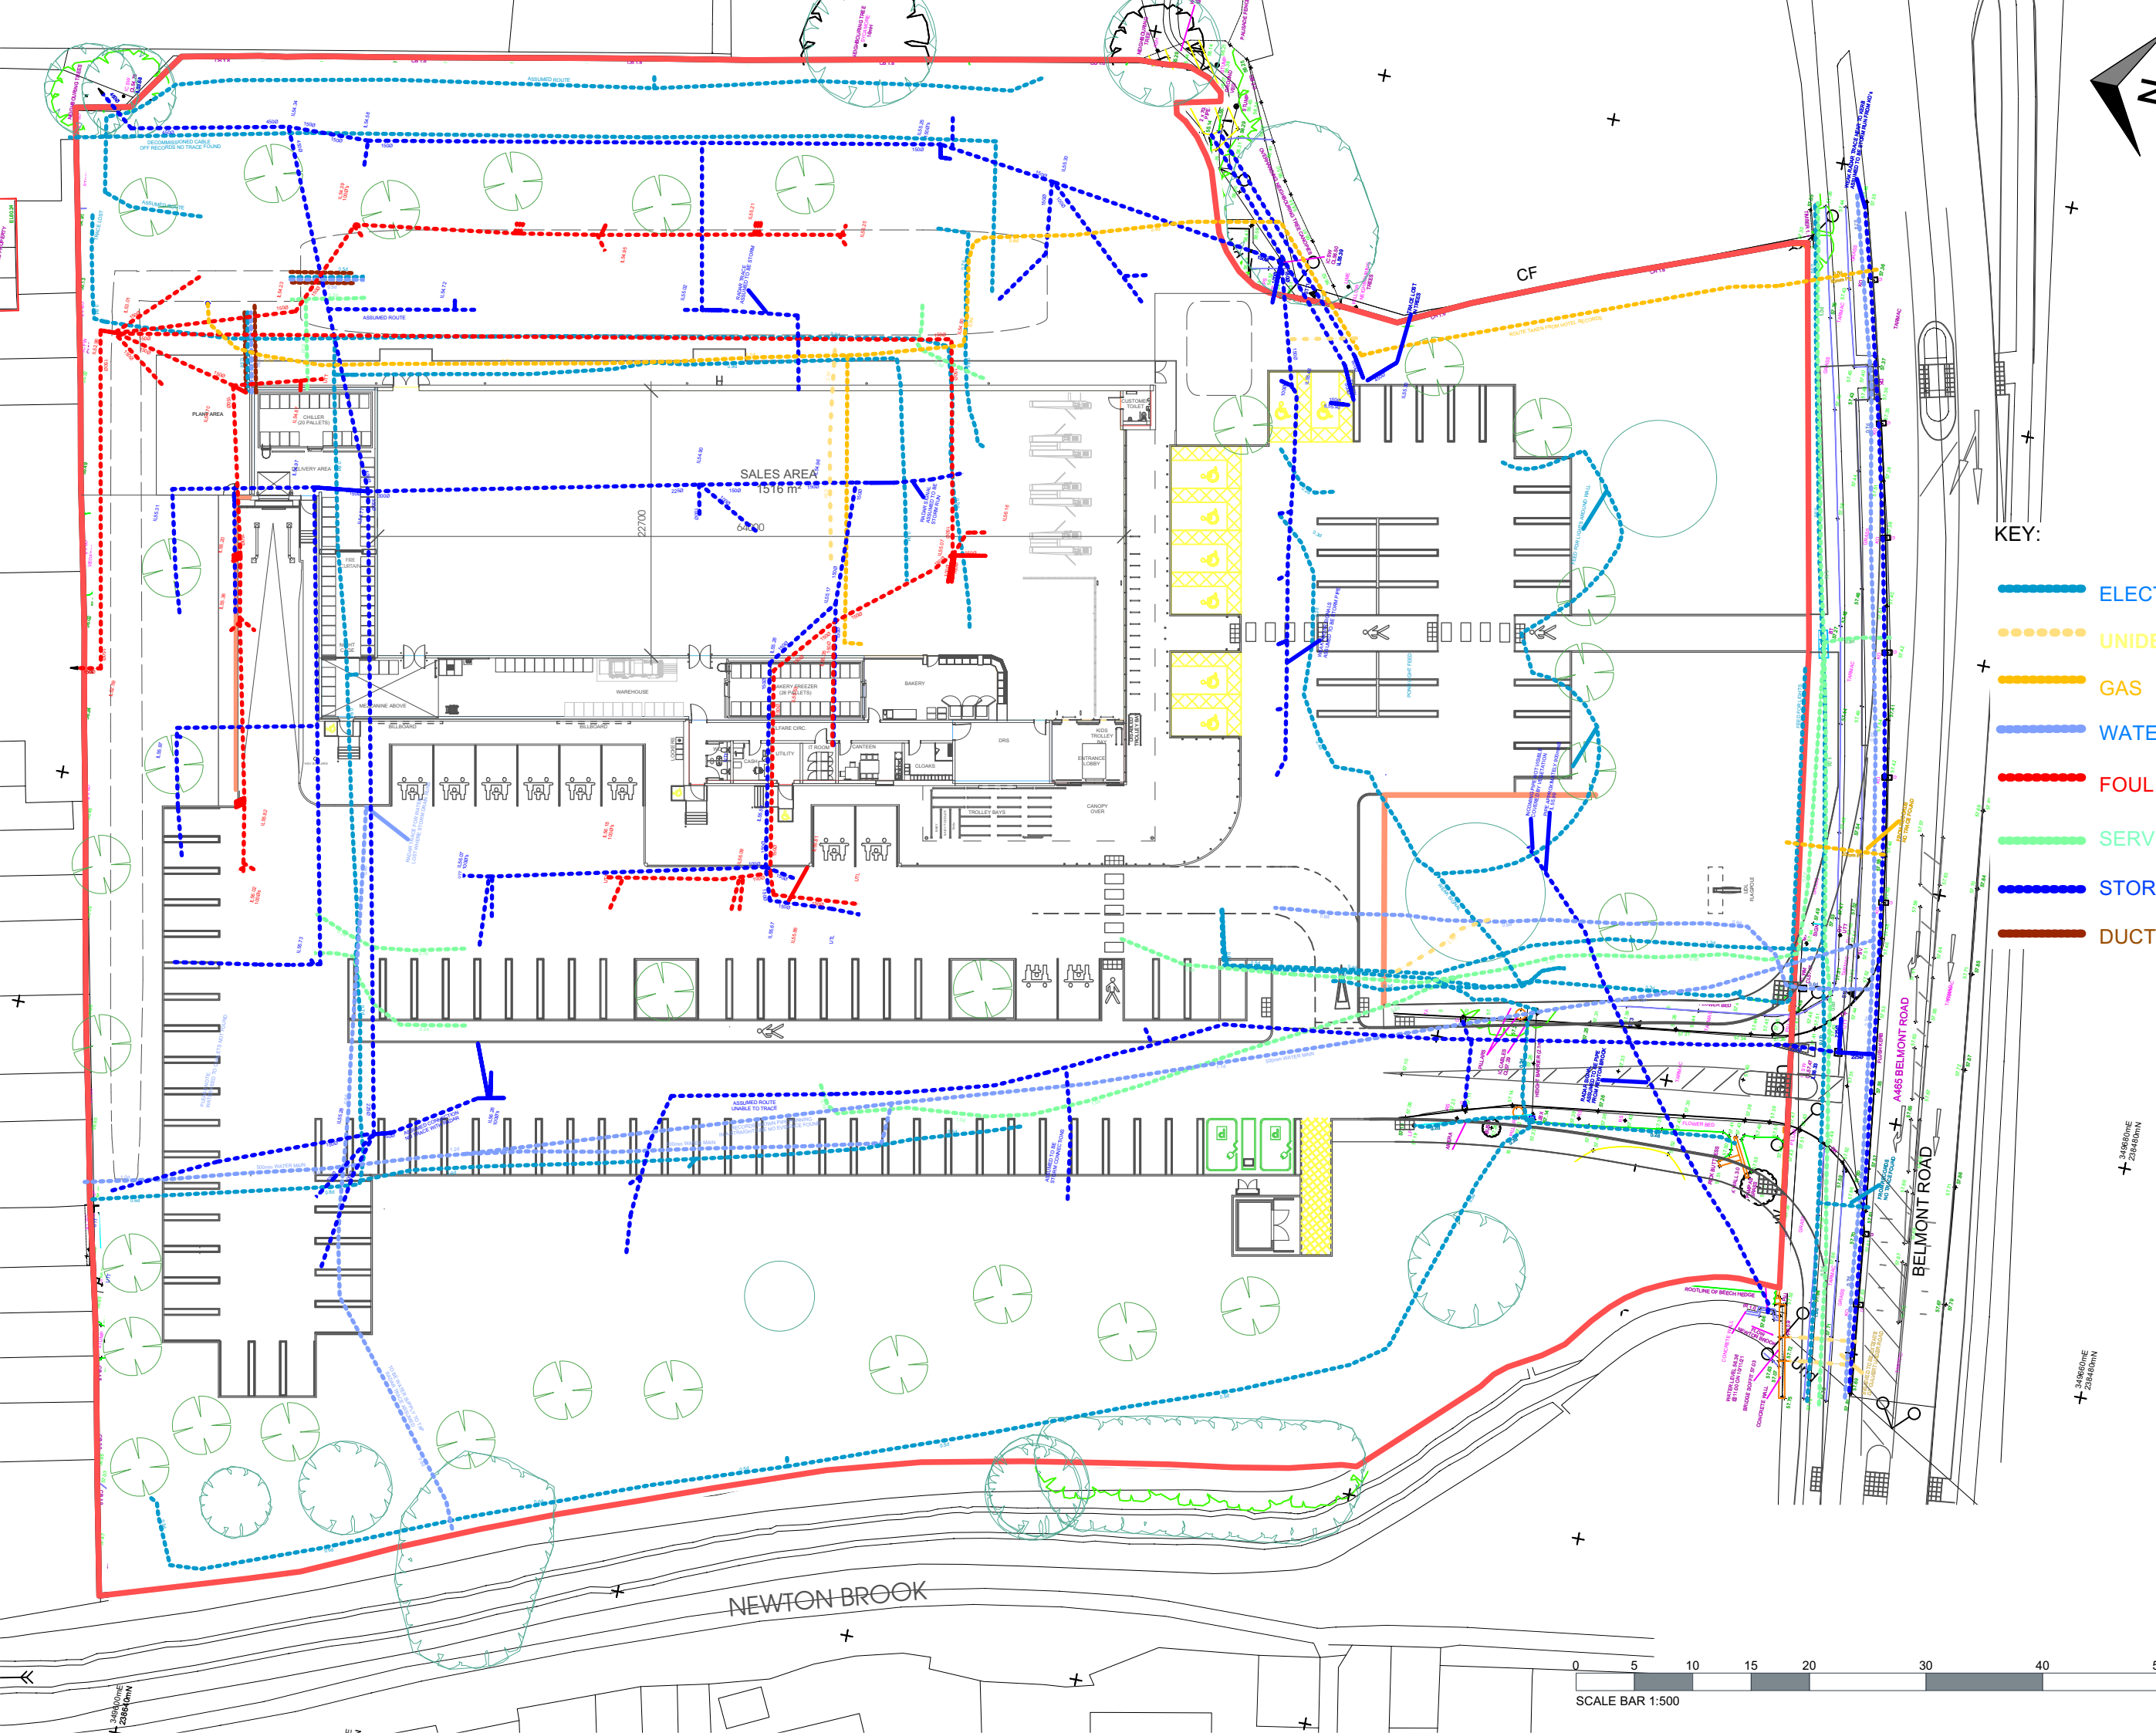

THIS DRAWING IS COPYRIGHT, AND REMAINS THE PROPERTY OF HTC ARCHITECTS. IT MUST NOT BE REPRODUCED, USED, DISCLOSED OR TRANSMITTED TO THIRD PARTIES IN ANY FORM, IN WHOLE OR IN PART, WITHOUT PRIOR WRITTEN PERMISSION.

DO NOT SCALE!
ALL DIMENSIONS SHOULD BE CHECKED ON SITE BEFORE WORK COMMENCES

TO BE READ IN CONJUNCTION WITH DRAWING FROM CORUN ASSOCIATES LTD
JOB NO: 22-00767 - DRAWING NO: 05 - REVISION: D

WATER MAIN LAYER TURNED OFF

KEY:

- ELECTRICITY
- UNIDENTIFIED
- GAS
- WATER
- FOUL
- SERVICE TELECOM
- STORM
- DUCT

G	30/10/2024	Layout changes to suit building control officer	MS
F	31/07/2024	Update to substation	LS
E	31/07/2024	Update to substation	LS
Rev.	Date	Description	Drawn

htcarchitects

York Place Studio
8 Britannia Street
Leeds
LS1 2DZ
T: (0113) 244 3457
W: www.htcarchitects.co.uk
E: info@htcarchitects.co.uk

client
Lidl GB Ltd.



project
**Three Counties -
Belmont Road, Hereford**

drawing title
Proposed Utility Overlay

date **March 2024**
status **Planning**
scale **1:500 @ A3**
drawn **NL/ LS** checked **LS**
job no. **2768** dwg no. **P4428** rev. **G**

