



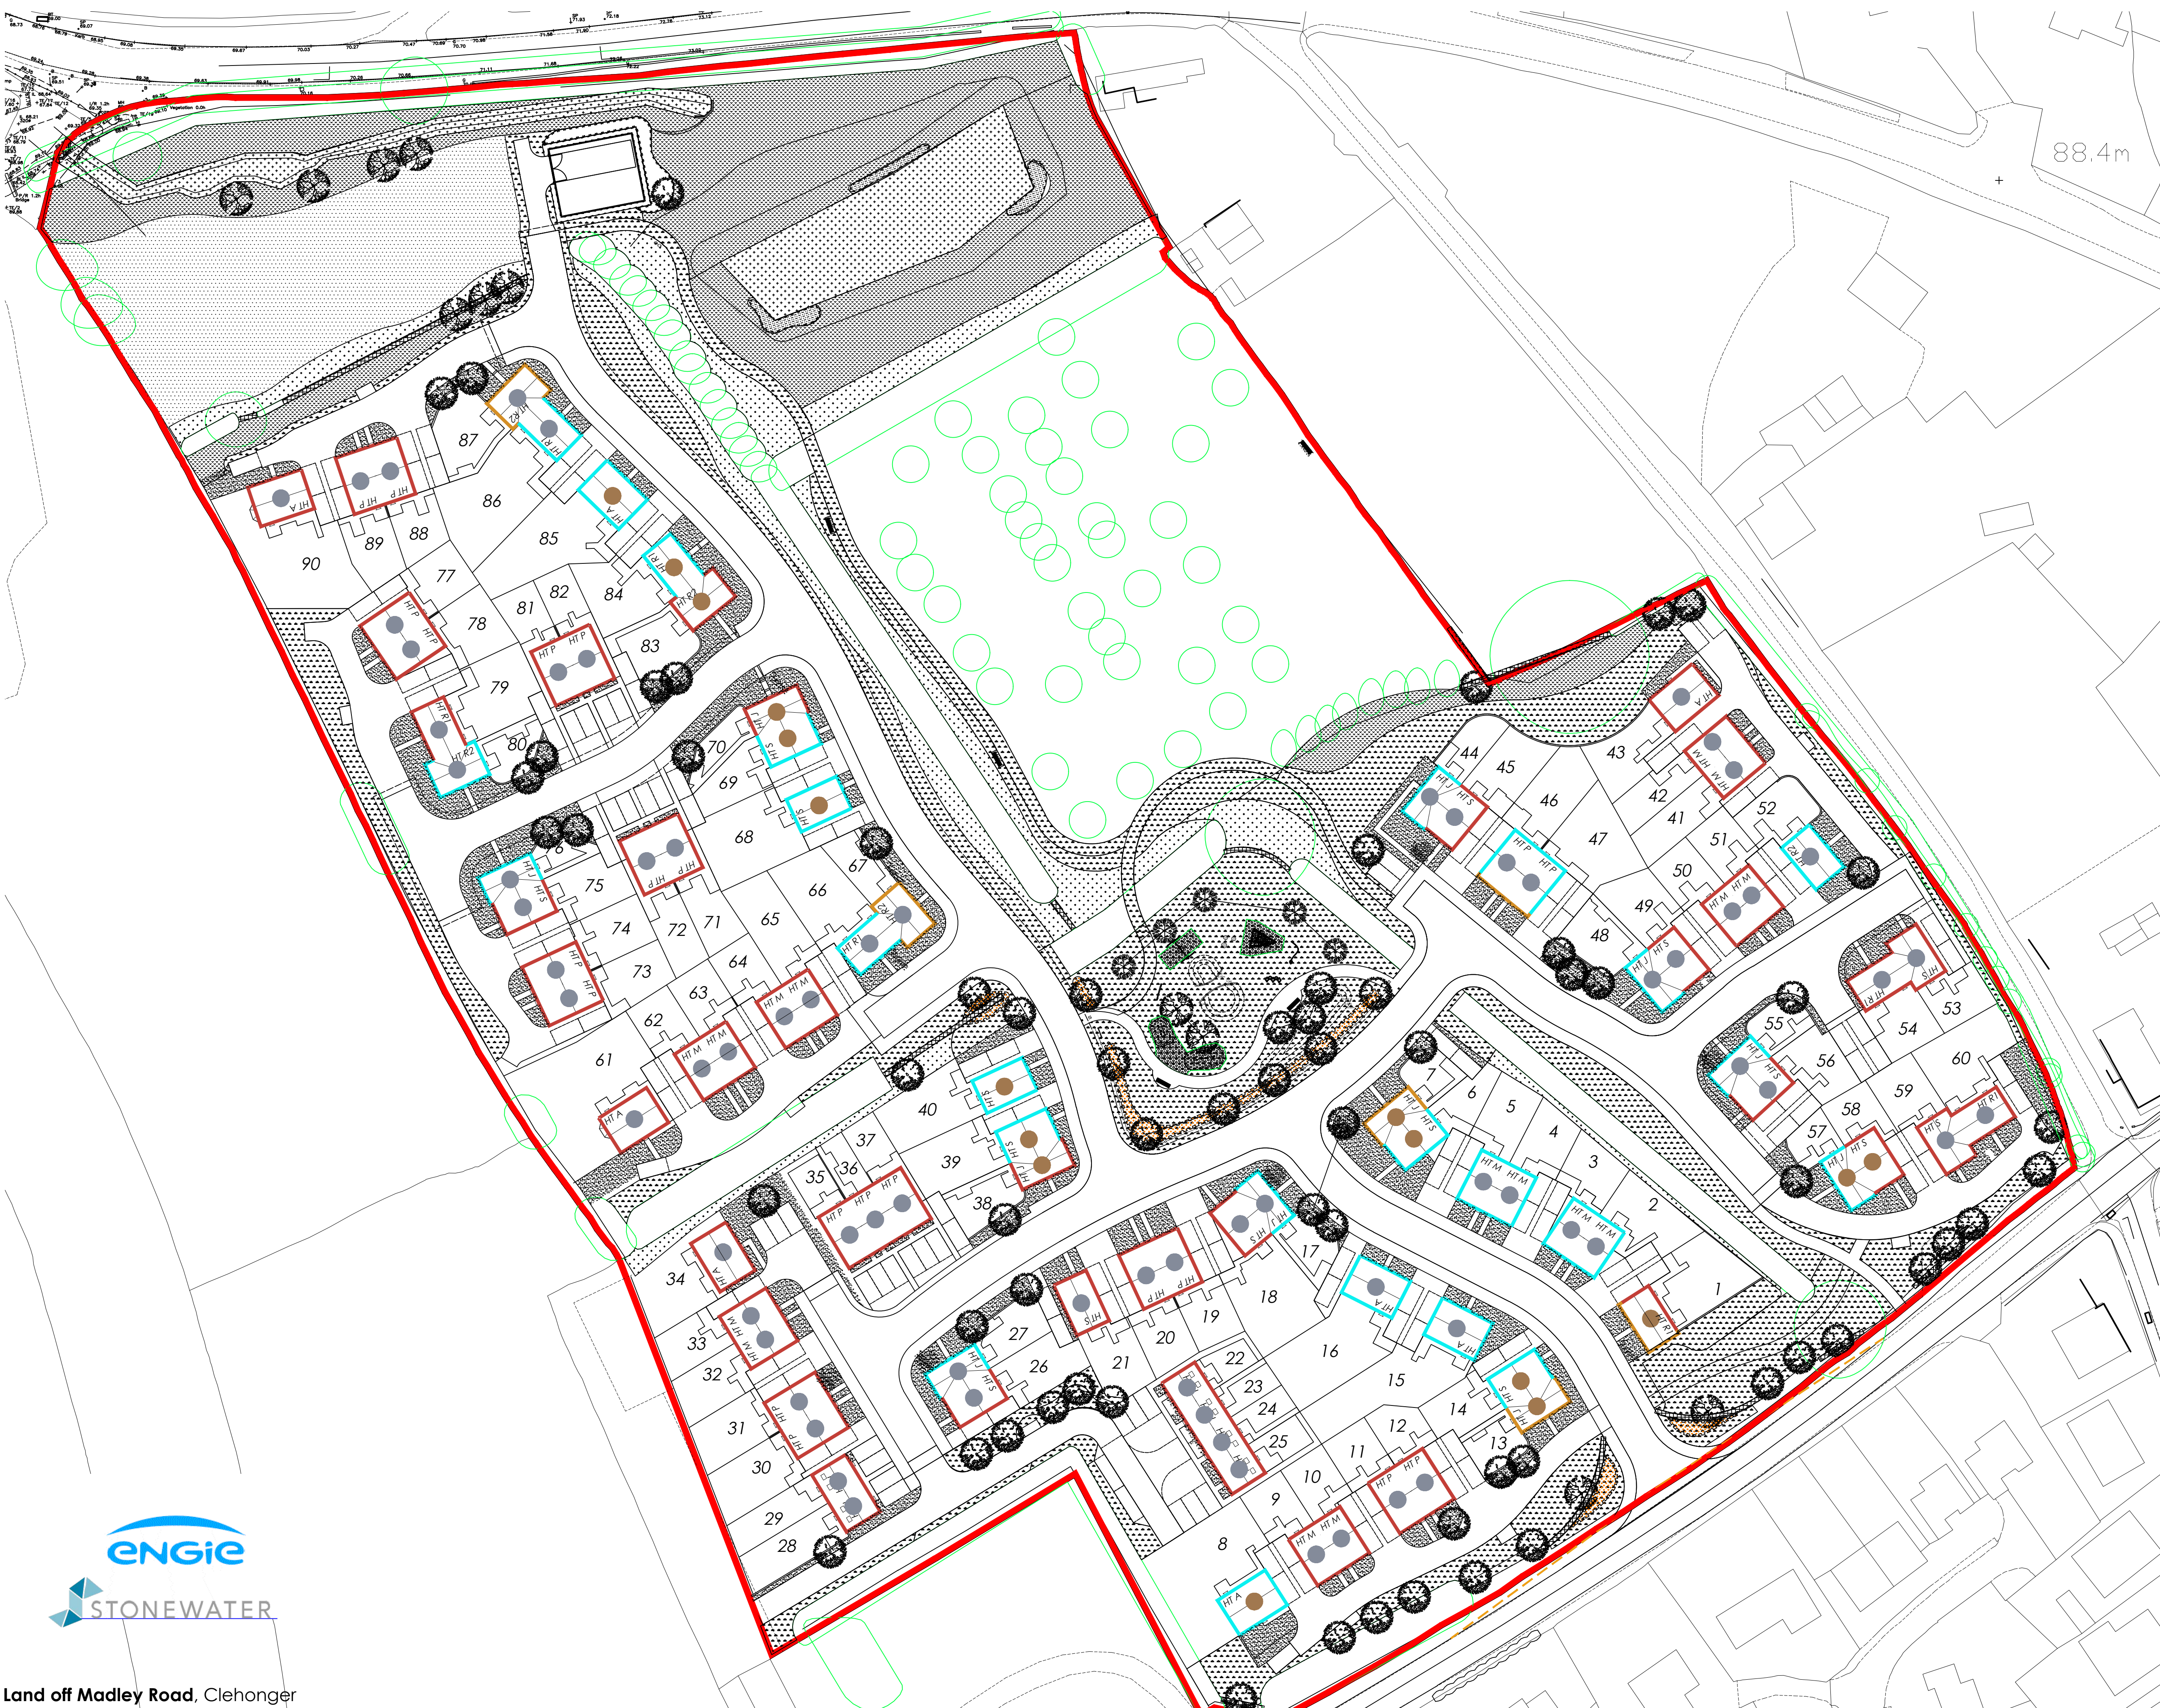

88.4m

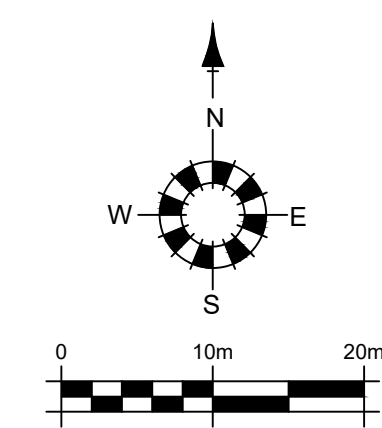

KEY

- RENDER : TBC
- RECON STONE: FORTICRETE TBC
- BRICK: RED BRICK TBC
- ROOF TILE: RED BROWN PROFILED CONCRETE
- ROOF TILE: FORTICRETE, SLATE GREY



Land off Madley Road, Clehonger

dwg no: A_103 MATERIALS KEY PLAN
revision: PL13
scale: 1:500@A1
date: NOV 2018

REV	DESCRIPTION	DATE
1	Issue for Construction	15/11/2018

Rushbrooke
15 Brookgate
South Liberty Ln
Ashton Vale
Business Park
Bristol
BS3 2UN

01179 537043
rushbrookeuk.co.uk

© This document is the sole copyright of Rushbrooke UK LTD. Any discrepancies between this drawing and other information should be reported to the Architect.