


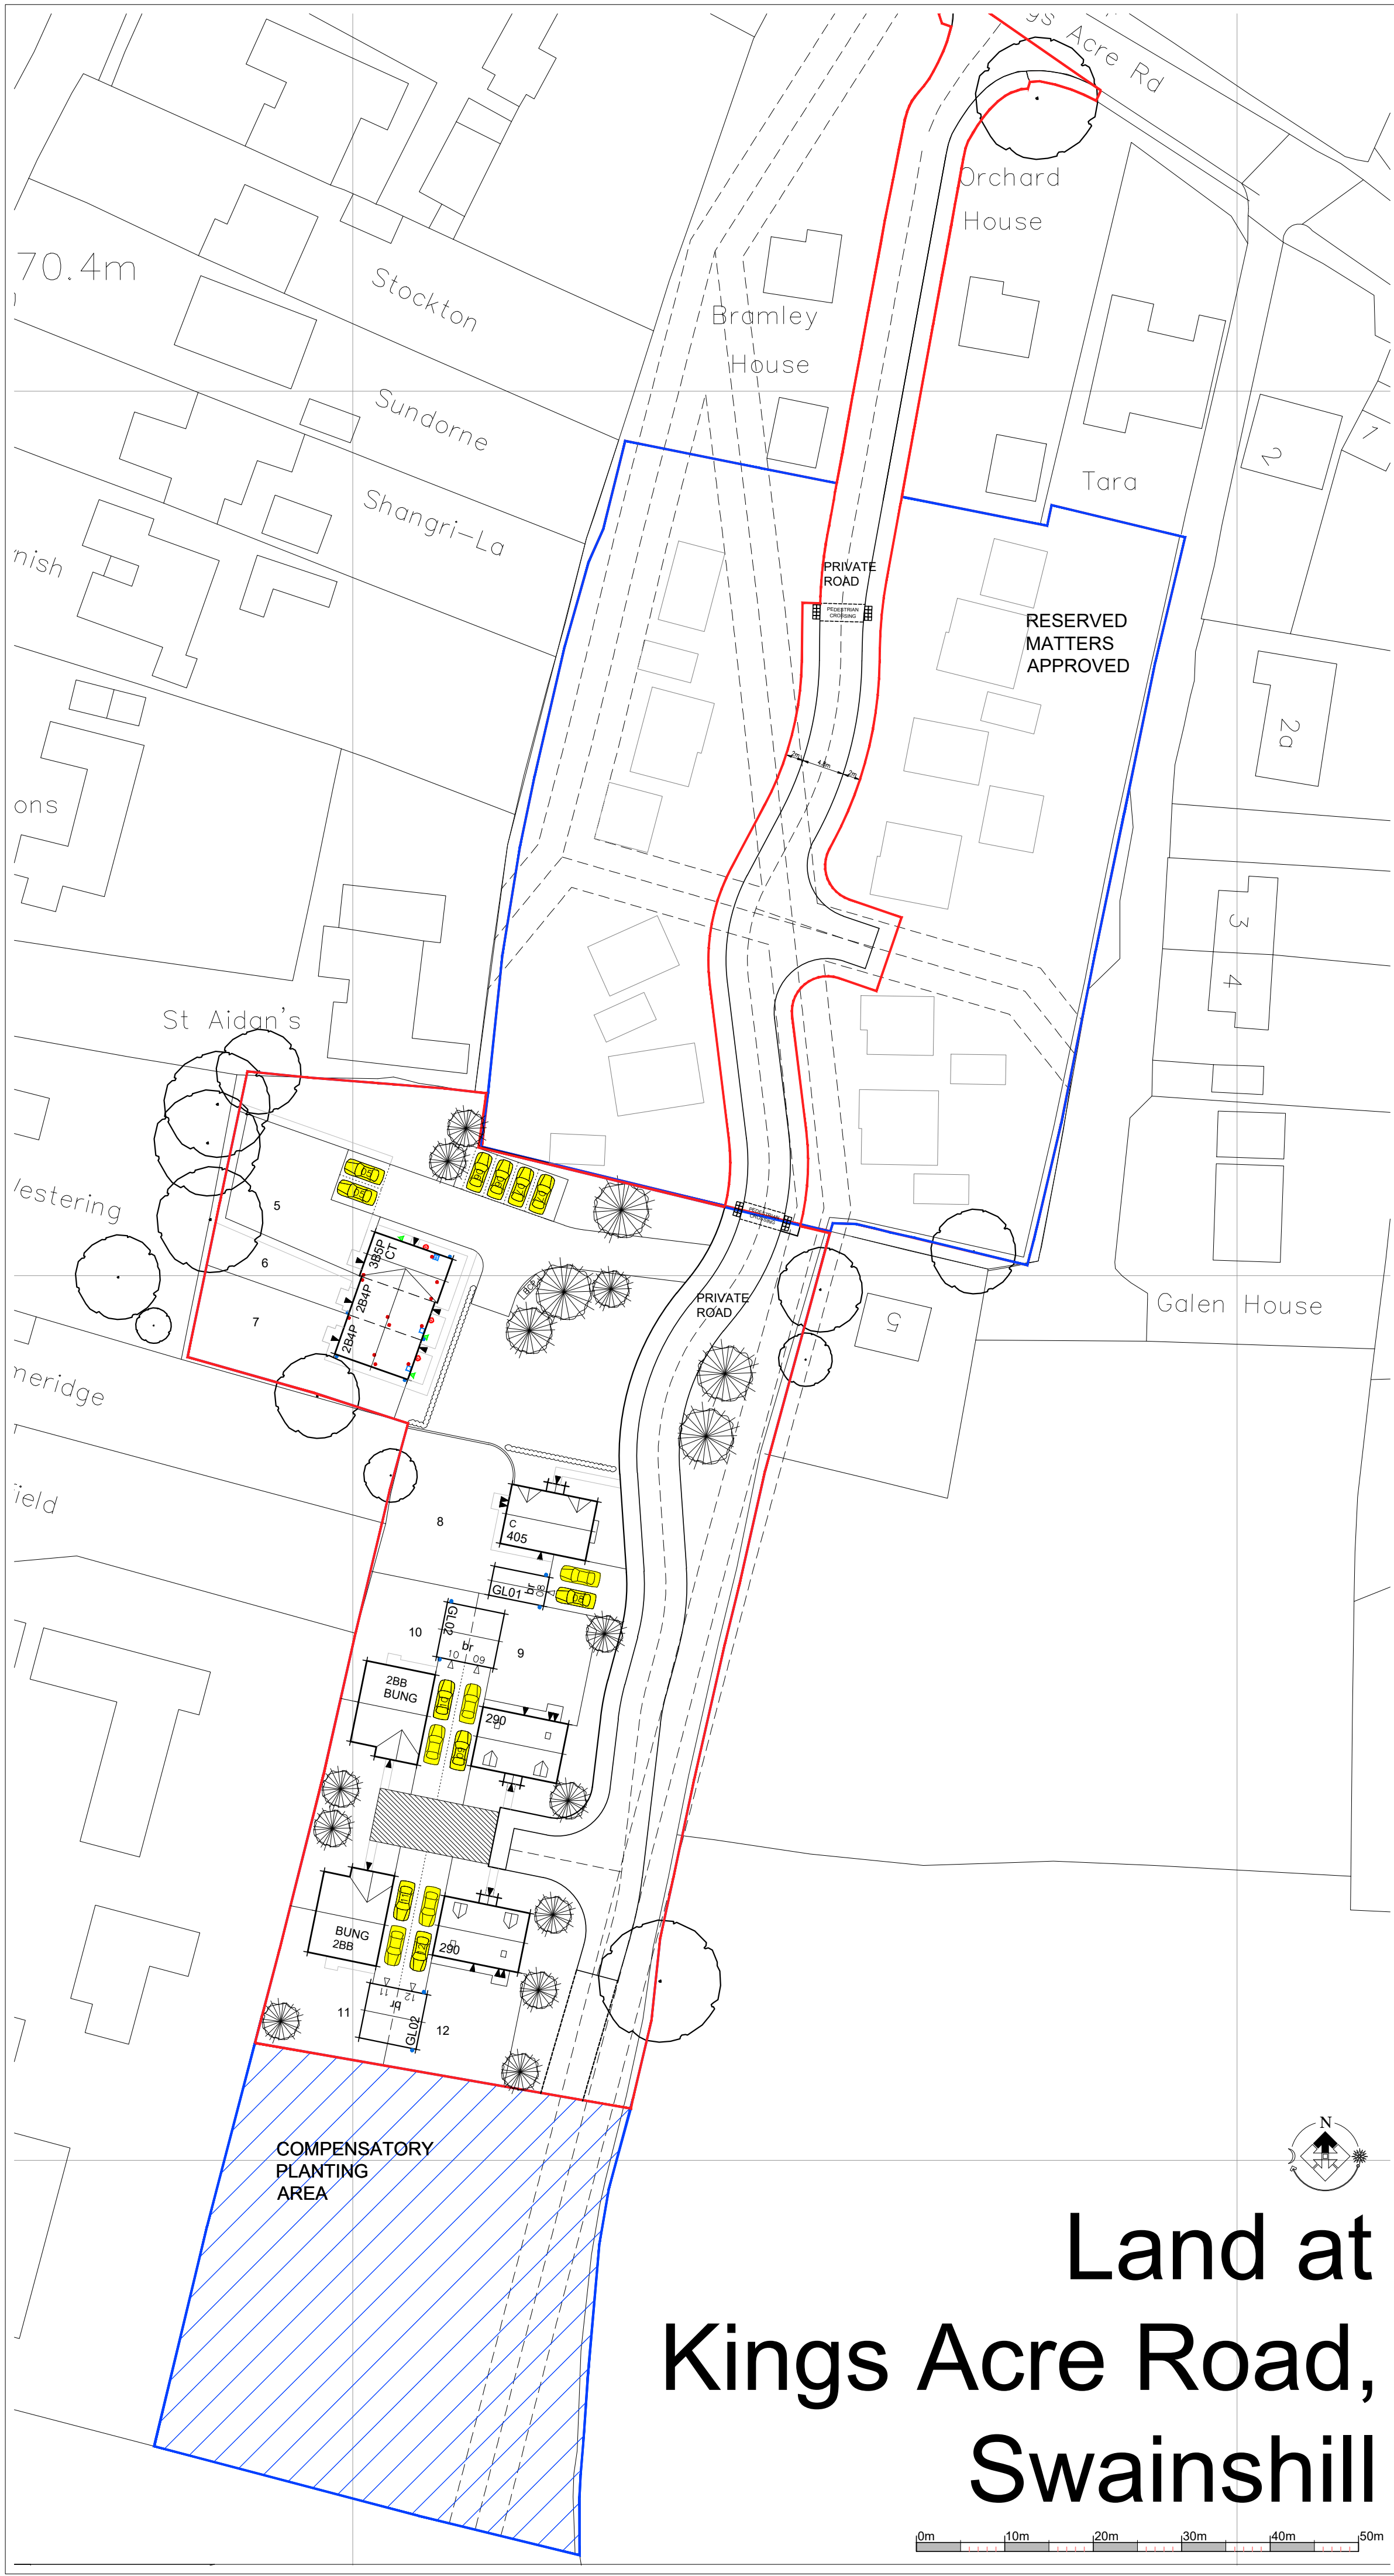

THIS DRAWING IS TO BE READ IN CONJUNCTION WITH
SEPARATE GROUP / SITE SPECIFIC CONSTRUCTION
NOTES AND MATERIALS SPECIFICATION.

Key Notes:

 PARKING SPACES (35 no.)

Revision.	

Job.		Land at Kings Acre Road Swainshill Hereford HR4 0SG	
Title.		PARKING PLAN	
Scale.	1:500 @ A2	Drawn.	SL
Date.	JUL 2019	Checked.	SD

THIS DRAWING AND THE BUILDING WORKS DEPICTED ARE THE COPYRIGHT OF
J.S.BLOOR (SERVICES) LIMITED AND MAY NOT BE REPRODUCED OR AMENDED
EXCEPT BY WRITTEN PERMISSION. NO LIABILITY WILL BE ACCEPTED FOR
AMENDMENTS MADE BY OTHER PERSONS
DO NOT SCALE THIS DRAWING, USE FIGURED DIMENSIONS ONLY, IF IN DOUBT ASK.

COTSWOLD
OAK

Drawing No.
CO-SW2-SL- PP

Land at Kings Acre Road, Swainshill

