


© COPYRIGHT
DO NOT SCALE FROM DRAWING FOR CONSTRUCTION PURPOSES.
WHERE APPLICABLE EXISTING ROOF PITCHES TO BE CHECKED ON SITE.
ALL CRITICAL MEASUREMENTS TO BE CHECKED ON SITE.

NOTES
Original concept & design by Horton,
Franks Barn, Preston on Severn,
Uffington, Shropshire, Shropshire, SY4 4TB

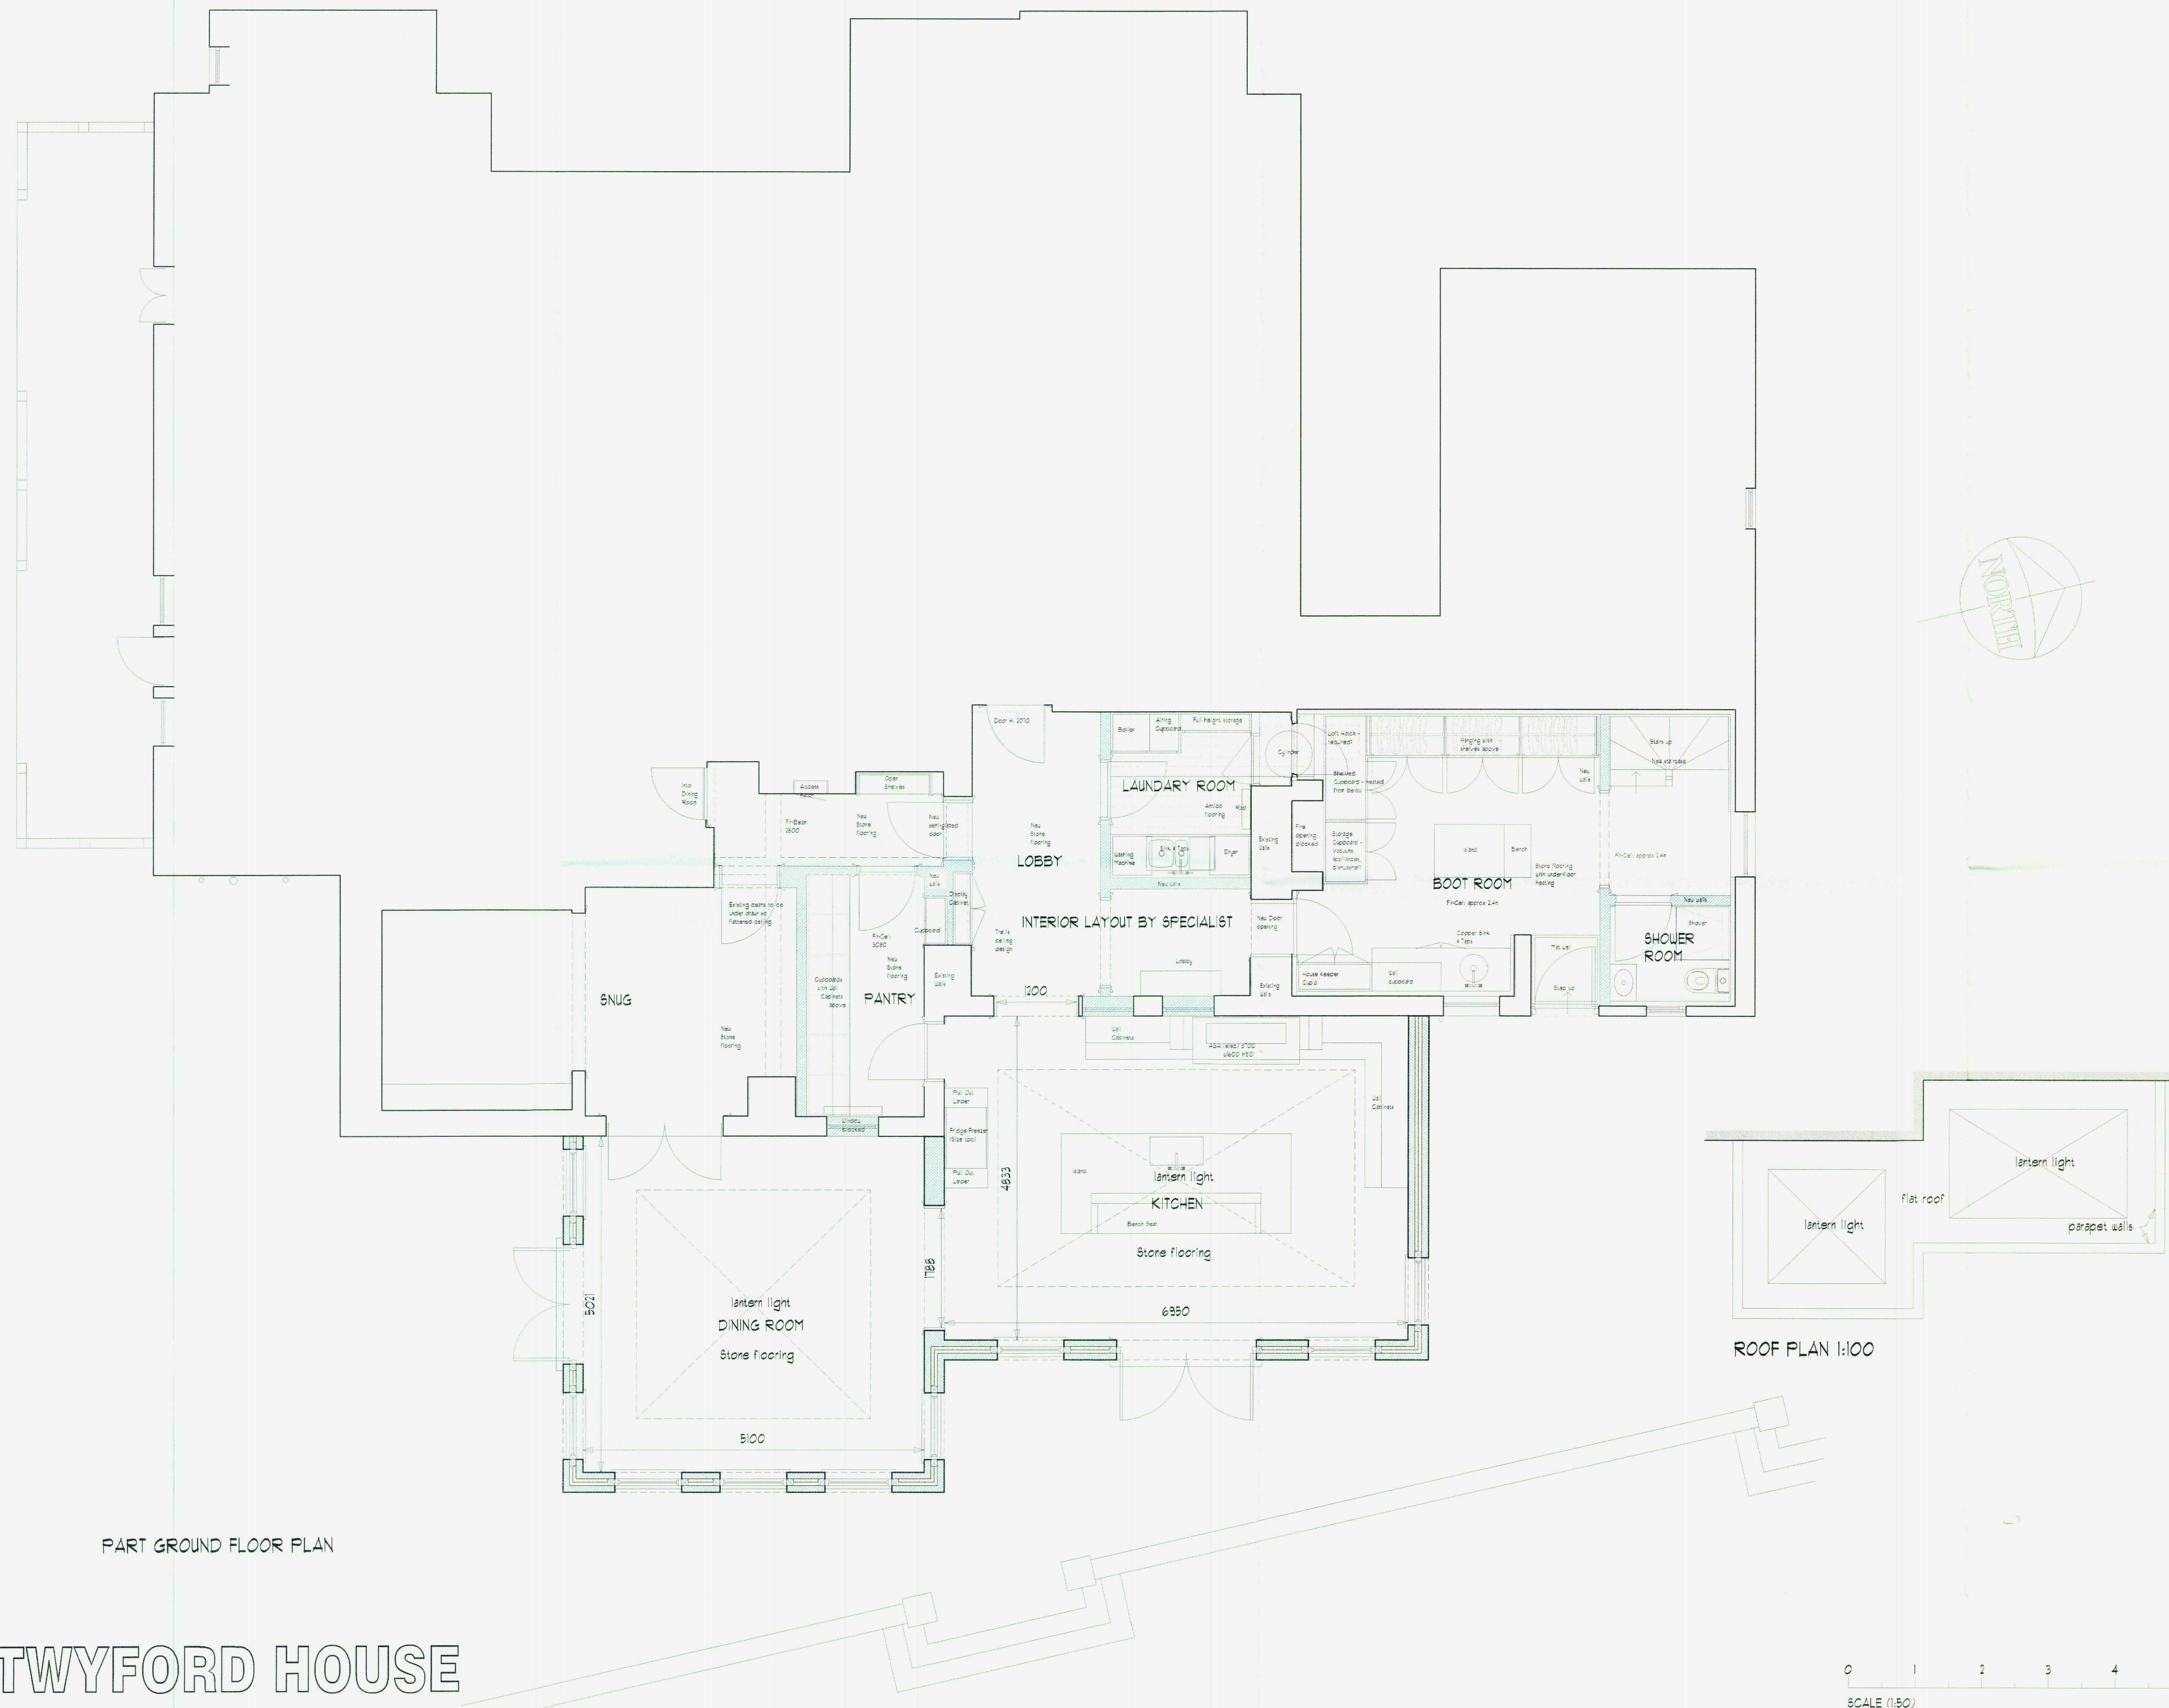

REVISIONS
'A' Sept. 17 Alterations to fenestration.

JULIAN SCRIVEN FAS
ARCHITECTURAL DESIGNER & SURVEYOR
LONG ORCHARD • 5 OVERBURY ROAD • HEREFORD • HR1 1UE
TELEPHONE 01432 340301 • E-MAIL julianscriven@btinternet.com

TITLE
PROPOSED EXTENSION TO
TWYFORD HOUSE
PEMBRIDGE
LEOMINSTER
HR6 3JY

DESCRIPTION
PLANS AS PROPOSED

DATE AUG. 2017

SCALE 1:50 & 1:100

DRAWING No. JS/157/17/3

REV. A

