

Planting Schedule

Number	Abbreviation	Species	Specification	Girth	Height
5 No.	Ac	Acer campestre	Advanced Nursery Stock :Clear Stem min. 200 :RB	16-18cm	4.0-4.5m
4 No.	AMELARU	Amelanchier lamar. 'Autumn Brilliance'	Heavy Standard :Clear Stem 175-200 :RB	10-12cm	3.0-3.5m
2 No.	BETDALA	Betula pendula 'Dalecarlica'	Extra Heavy Standard :Clear Stem min. 200 :RB	12-14cm	3.0-3.5m
1 No.	BETPU	Betula pubescens	Extra Heavy Standard :Clear Stem min. 200 :RB	12-14cm	3.0-3.5m
4 No.	BETPU	Betula pubescens	Advanced Nursery Stock :Clear Stem min. 200 :RB	16-18cm	4.0-4.5m
2 No.	CABETLU	Carpinus betulus 'Lucas'	Advanced Nursery Stock :Clear Stem min. 200 :RB	16-18cm	4.0-4.5m
3 No.	CABF	Carpinus betulus 'Fastigiata'	Advanced Nursery Stock :Clear Stem min. 200 :RB	16-18cm	4.0-4.5m
3 No.	CARBET	Carpinus betulus	Advanced Nursery Stock :Clear Stem min. 200 :RB	16-18cm	4.0-4.5m
4 No.	CARBETF	Carpinus betulus 'Fastigiata'	Advanced Nursery Stock :Clear Stem min. 200 :RB	16-18cm	4.0-4.5m
4 No.	LIQSLSI	Liquidambar styraciflua 'Slender Silhouette'	Advanced Nursery Stock :Clear Stem min. 200 :RB	16-18cm	4.0-4.5m
1 No.	LIQSILR	Liquidambar styraciflua 'Lane Roberts'	Advanced Nursery Stock :Clear Stem min. 200 :RB	16-18cm	4.0-4.5m
1 No.	MACKO	Magnolia kobus	Advanced Nursery Stock :Clear Stem min. 200 :RB	16-18cm	4.0-4.5m
1 No.	MAGST	Magnolia stellata	3 Stems :3/5 brks	150-175cm	
3 No.	MalSc	Malus toringo 'Scarlet Brouwers Beauty'	Extra Heavy Standard :Clear Stem min. 200 :RB	12-14cm	3.0-3.5m
3 No.	MALSY	Malus sylvestris	Extra Heavy Standard :Clear Stem min. 200 :RB	12-14cm	3.0-3.5m
3 No.	MALTRI	Malus trilobata	Advanced Nursery Stock :Clear Stem min. 200 :RB	16-18cm	4.0-4.5m
1 No.	PaP	Prunus avium 'Plena'	Advanced Nursery Stock :Clear Stem min. 200 :RB	16-18cm	4.0-4.5m
4 No.	Pav	Prunus avium	Advanced Nursery Stock :Clear Stem min. 200 :RB	16-18cm	4.0-4.5m
1 No.	TILBRAA	Tilia tomentosa 'Brabant'	Advanced Nursery Stock :Clear Stem min. 200 :RB	16-18cm	4.0-4.5m
2 No.	TILCORDA	Tilia cordata 'Rancho'	Advanced Nursery Stock :Clear Stem min. 200 :RB	16-18cm	4.0-4.5m


Number	Abbreviation	Species	Specification	Height	Pot Size	Density
4 No.	AgRr	Amelanchier grandiflora 'Robin Hill'	Branched :3/6 brks :C	175-200cm	15-20L	Counted
12 No.	AUCJAR	Aucubia japonica 'Rozanne'	Bushy :3/4 brks	30-40cm	5L	3/m²
15 No.	BUXSER	Buxus sempervirens 'Rotundifolia'	Bushy: Clipped box ball :3/6 brks	40-60cm	10L	Counted
2 No.	BUXSER	Buxus sempervirens 'Rotundifolia'	Bushy: Clipped box ball :3/6 brks	40-60cm	10L	1/m²
10 No.	CAP	Choisya 'Aztec Pearl'	Bushy :3/4 brks	30-40cm	5L	3/m²
25 No.	Cc	Cistus corbariensis	Bushy :3/4 brks	30-40cm	5L	4/m²
38 No.	CEAREPA	Ceanothus thyrsiflorus repens	Bushy :3/4 brks	30-40cm	5L	3/m²
30 No.	CHOGF	Choisya 'Goldfingers'	Bushy :3/4 brks	30-40cm	5L	3/m²
20 No.	CHOSUNA	Choisya ternata 'Sundance'	Bushy :3/4 brks	30-40cm	5L	3/m²
2 No.	CORKOC	Cornus kousa var. chinensis	Branched :4/6 brks	100-125cm	15L	Counted
100 No.	CORSA	Cornus sanguinea	Branched :3/5 brks	40-60cm	5L	3/m²
38 No.	CORSAMF	Cornus sanguinea 'Midwinter Fire'	Branched :3/5 brks	40-60cm	5L	3/m²
9 No.	CORSTKEG	Cornus stolonifera 'Kelsey Gold'	Branched :3/5 brks	40-60cm	5L	3/m²
22 No.	EeGE	Elaeagnus ebbingei 'Gilt Edge'	Bushy :3/4 brks	30-40cm	5L	3/m²
116 No.	EfENg	Euonymus fortunei 'Emerald 'n' Gold'	Bushy :3/4 brks	30-40cm	5L	5/m²
49 No.	ERSQ	Euonymus fortunei 'Silver Queen'	Bushy :3/4 brks	30-40cm	5L	3/m²
18 No.	ESCRE	Escallonia 'Red Elf'	Bushy :3/4 brks	30-40cm	5L	3/m²
44 No.	EUOFoHA	Euonymus fortunei 'Harlequin'	Bushy :2/3 brks	20-30cm	3L	6/m²
5 No.	FAJA	Fatsia japonica	Branched :4/6 brks	100-125cm	15L	Counted
5 No.	FATJAVA	Fatsia japonica 'Variegata'	Branched :4/6 brks	100-125cm	15L	Counted
12 No.	FUCLED	Fuchsia 'Lena Dalton'	Bushy :3/4 brks	30-40cm	5L	3/m²
1 No.	HaA	Hydrangea arborescens 'Annabelle'	Branched :4/6 brks	100-125cm	15L	Counted
18 No.	HAG	Hebe 'Autumn Glory'	Bushy :3/4 brks	30-40cm	5L	4/m²
62 No.	HEBALRE	Hebe albicans 'Red Edge'	Bushy :2/3 brks	20-30cm	3L	6/m²
12 No.	HEBANVA	Hebe andersonii 'Variegata'	Bushy :3/4 brks	30-40cm	5L	4/m²
70 No.	HEBGG	Hebe 'Green Globe'	Bushy :3/4 brks	20-30cm	3L	6/m²
11 No.	HEBGLVA	Hebe glaucophylla 'Variegata'	Bushy :3/4 brks	30-40cm	5L	4/m²
19 No.	HEBMW	Hebe 'Mrs Winder'	Bushy :3/4 brks	30-40cm	5L	4/m²
18 No.	HEBNB	Hebe 'Nicola's Blush'	Bushy :3/4 brks	30-40cm	5L	4/m²
135 No.	HEBPAGA	Hebe pinguiifolia 'Pagei'	Bushy :2/3 brks	20-30cm	3L	6/m²
21 No.	HEBRA	Hebe rakaiensis	Bushy :3/4 brks	30-40cm	5L	4/m²
5 No.	HEBSAP	Hebe 'Sapphire'	Bushy :3/4 brks	30-40cm	5L	3/m²
33 No.	HHI	Hypericum 'Hidcote'	Bushy :3/4 brks	30-40cm	5L	5/m²
1 No.	HYAS	Hydrangea aspera	Branched :4/6 brks	100-125cm	15L	Counted
18 No.	HYDPA	Hydrangea paniculata	Bushy :3/4 brks	60-80cm	5L	3/m²
30 No.	LaR	Lavandula angustifolia 'Rosea'	Bushy :3/4 brks	20-30cm	3L	6/m²
9 No.	LAUNOAU	Laurus nobilis 'Aurea'	Bushy :3/4 brks	60-80cm	5L	3/m²
106 No.	LAVANDB	Lavandula angustifolia 'Dwarf Blue'	Bushy :3/4 brks	20-30cm	3L	6/m²
8 No.	LAVST	Lavandula stoechas	Bushy :3/4 brks	20-30cm	3L	5/m²
3 No.	LEVFO	Leycesteria formosa	Branched :4/6 brks	80-100cm	10L	Counted
7 No.	LigJon	Ligustrum jonandrum	Bushy: Clipped spirael cone :3/6 brks	80-100cm	15-20L	Counted
25 No.	MaA	Mahonia aquifolium 'Apollo'	Bushy :3/4 brks	30-40cm	5L	3/m²
3 No.	MAGSU	Magnolia 'Susan'	Multi-stem: 3 stems :C	175-200cm	25-35L	Counted
1 No.	MAHCHAA	Mahonia media 'Charity'	Branched :3 stems	100-125cm	15L	Counted
7 No.	PBE	Philadelphus 'Belle Etoile'	Bushy :3/4 brks	40-60cm	5L	3/m²
20 No.	PERATBS	Perovskia 'Blue Spire'	Bushy :3/4 brks	30-40cm	5L	5/m²
7 No.	PHIDHEA	Philadelphus 'Manteau d'Hermine'	Bushy :3/4 brks	30-40cm	5L	3/m²
14 No.	PHOPURA	Phormium tenax 'Purpureum'	15 leaves :C	100-125cm	15-20L	Counted
1 No.	PHORS	Phormium tenax 'Rainbow Sunrise'	15 leaves :C	100-125cm	15-20L	Counted
7 No.	PHOTEGS	Phormium tenax 'Gold Sword'	15 leaves :C	100-125cm	15-20L	Counted
3 No.	PHOWAVA	Phormium 'Yellow Wave'	15 leaves :C	100-125cm	15-20L	Counted
49 No.	PITTEPU	Pittosporum tenuifolium 'Purpureum'	Bushy :3/4 brks	30-40cm	5L	3/m²
28 No.	PIOL	Prunus laurocerasus 'Otto Luyken'	Bushy :3/4 brks	30-40cm	5L	3/m²
14 No.	POTFRABW	Potentilla fruticosa 'Abbottswood White'	Bushy :3/4 brks	30-40cm	5L	4/m²
19 No.	PRULA	Prunus laurocerasus	Bushy :3/4 brks	30-40cm	5L	3/m²
4 No.	RIBSATW	Ribes sanguineum 'Tydeman's White'	Branched :4/6 brks	80-100cm	10L	Counted
43 No.	RUSAC	Ruscus aculeatus	Bushy :3/4 brks	30-40cm	5L	5/m²
17 No.	SANCHSN	Santolina chamaecyparissus 'Small Ness'	Bushy :3/4 brks	20-30cm	5L	5/m²
18 No.	SiGP	Spiraea japonica 'Golden Princess'	Bushy :3/4 brks	30-40cm	5L	4/m²
51 No.	SiRu	Skimmia japonica 'Rubella'	Bushy :3/4 brks	30-40cm	5L	3/m²
62 No.	SPIJAMAC	Spiraea japonica 'Magic Carpet'	Bushy :3/4 brks	30-40cm	5L	4/m²
2 No.	SPINIUB	Spiraea niponensis 'June Bride'	Bushy: Clipped box ball :3/6 brks	40-60cm	10L	Counted
23 No.	VIETI	Viburnum tinus	Bushy :3/4 brks	40-60cm	5L	3/m²
11 No.	VIBTIVA	Viburnum tinus 'Variegatum'	Bushy :3/4 brks	40-60cm	5L	3/m²
17 No.	WEIFLFO	Weigela florida 'Folius Purpureis'	Bushy :3/4 brks	30-40cm	5L	3/m²
17 No.	WEIFLVA	Weigela florida 'Variegata'	Bushy :3/4 brks	30-40cm	5L	3/m²
38 No.	WEIMOB	Weigela 'Mont Blanc'	Bushy :3/4 brks	30-40cm	5L	4/m²
2 No.	WEIRUM	Weigela 'Rumba'	Branched :4/6 brks	80-100cm	10L	Counted

Number	Abbreviation	Species	Specification	Pot Size	Density
32 No.	CAROCFC	Carex omanans 'Frosted Curis'	Full Pot	3L	6/m²
40 No.	IMPCYR	Imperata cylindrica 'Rubra'	Full Pot	5-7.5L	6/m²
6 No.	PENSEP	Pennisetum setaceum 'Purpureum'	Full Pot	5-7.5L	Counted
22 No.	STITE	Stipa tenuissima	Full Pot	3L	6/m²

Number	Abbreviation	Species	Specification	Height	Pot Size	Density
10 No.	CLEALBB	Clematis montana grandiflora	Several Shoots :3/5 brks :Caned	100-150cm	5-7.5L	Counted
15 No.	HEDHE	Hedera helix	Several Shoots :3/5 brks :Caned	100-150cm	5-7.5L	Counted
2 No.	Hp	Hydrangea petiolaris	Several Shoots :3/5 brks :Caned	100-150cm	5-7.5L	Counted
21 No.	JAOF	Jasminum officinale	Several Shoots :3/5 brks :Caned	100-150cm	5-7.5L	Counted
3 No.	JASOFAU	Jasminum officinale 'Aureum'	Several Shoots :3/5 brks :Caned	100-150cm	5-7.5L	Counted
14 No.	LONPE	Lonicera periclymenum	Several Shoots :3/5 brks :Caned	100-150cm	5-7.5L	Counted

Number	Abbreviation	Species	Specification	Pot Size	Density
12 No.	ACOGRO	Acorus gramineus 'Ogon'		3L	4/m²
26 No.	AGAALL	Agapanthus albus	4 Buds :Full Pot	5-7.5L	5/m²
49 No.	ARTAR	Artemisia arborescens	4 Buds :Full Pot	3L	4/m²
28 No.	BERSU	Bergenia 'Sunningdale'	4 Buds :Full Pot	3L	5/m²
19 No.	GEROXATJ	Geranium oxonianum 'A T Johnson'	4 Buds :Full Pot	3L	4/m²
20 No.	HAKAURA	Hakonechloa macra 'Aureola'		2L	4/m²
13 No.	HEUMIPP	Heuchera micrantha 'Palace Purple'	4 Buds :Full Pot	3L	5/m²
22 No.	NEPCIAA	Nepeta 'Six Hills Giant'	4 Buds :Full Pot	5-7.5L	4/m²
61 No.	SALNELU	Salvia nemorosa 'L'ibecca'	4 Buds :Full Pot	5-7.5L	5/m²
3 No.	SALNERO	Salvia nemorosa 'Rosenwein'	4 Buds :Full Pot	5-7.5L	Counted

Number	Abbreviation	Species	Specification	Height	Density	%
85 No.	Ac	Acer campestre	BR :Double staggered row	60-80cm	5/m	10%
85 No.	Cav	Corylus avellana	BR :Double staggered row	60-80cm	5/m	10%
419 No.	Cmo	Crataegus monogyna	BR :Double staggered row	60-80cm	5/m	50%
44 No.	LIGVU	Ligustrum vulgare	BR :Double staggered row	60-80cm	5/m	5%
85 No.	PRUSP	Prunus spinosa	BR :Double staggered row	60-80cm	5/m	10%
85 No.	VIBLA	Viburnum lanata	BR :Double staggered row	60-80cm	5/m	10%
44 No.	VIBOP	Viburnum opulus	BR :Double staggered row	60-80cm	5/m	5%
Total :847 No.						

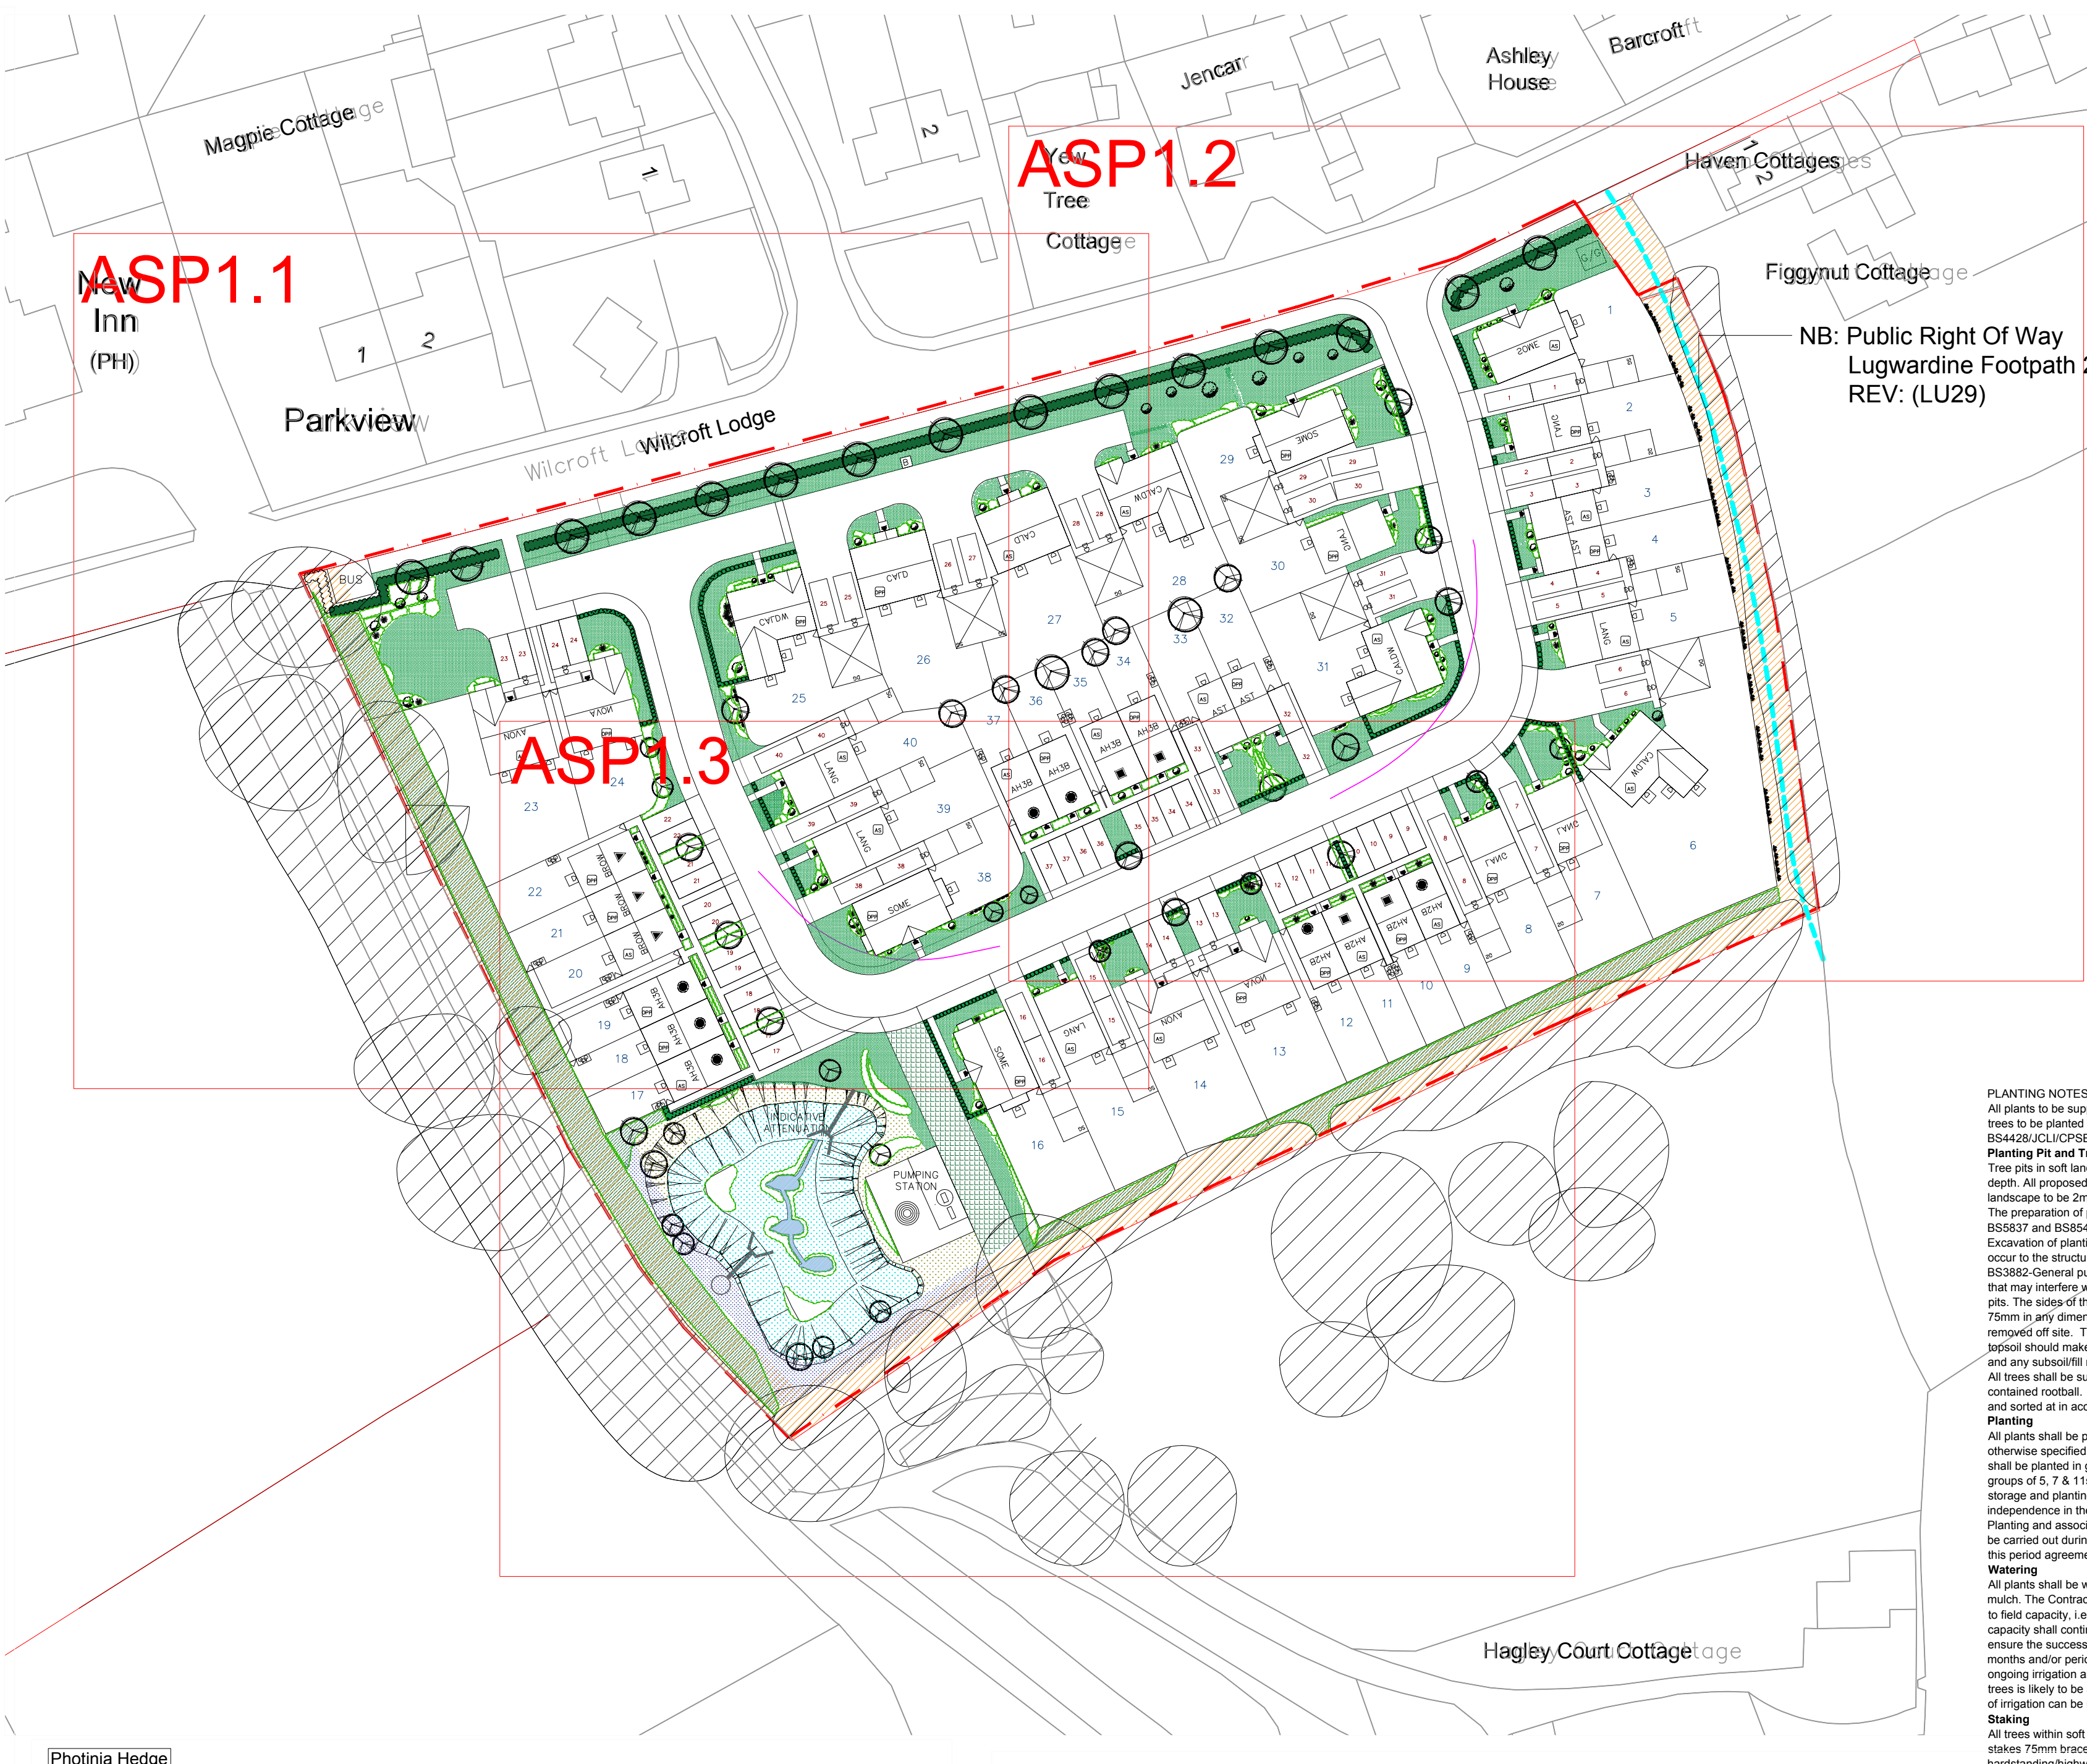

Number	Abbreviation	Species	Specification	Height	Pot Size	Density
41 No.	PIRR	Photinia fraseri 'Red Robin'	C: Bushy :4/6 brks	60-80cm	5-7.5L	3/m
Total :41 No.						

Number	Abbreviation	Species	Specification	Height	Density	%
144 No.	CORSA	Cornus sanguinea	BR :Branched :2 brks :1+1	60-80cm	1/m²	20%
109 No.	Cav	Corylus avellana	BR :1+0	40-60cm	1/m²	15%
109 No.	LIGVU	Ligustrum vulgare	BR :Branched :2 brks :+2	40-60cm	1/m²	15%
109 No.	PRUSP	Prunus spinosa	BR	40-60cm	1/m²	15%
109 No.	RHACA	Rhamnus cathartica	RB :Leader With Laterals :3 brks :1+1	40-60cm	1/m²	15%
72 No.	VIBLA	Viburnum lanata		40-60cm	1/m²	10%
72 No.	VIBOP	Viburnum opulus		40-60cm	1/m²	10%
Total :724 No.						

Number	Abbreviation	Species	Specification	Height	Pot Size	Density
640 No.	Ob	Osmanthus burkwoodii	Bushy :3/5 brks	60-80cm	5-7.5L	4/m
Total :640 No.						

Number	Abbreviation	Species	Specification	Height	Pot Size	Density
189 No.	PRULUM	Prunus lusitanica 'Myrtifolia'	Bushy :3/6 brks :C	40-60cm	5L	0.3Ctr
Total :189 No.						

Number	Abbreviation	Species	Pot Size	Density
57 No.	CALPA	Caltha palustris	195cc min.	25/m²
43 No.	FILUL	Filipendula ulmaria	195cc min.	25/m²
43 No.	IRIPS	Iris pseudacorus	195cc min.	25/m²
43 No.	JUNEF	Juncus effusus		25/m²
43 No.	POTPA	Potentilla palustris	195cc min.	25/m²
57 No.	SAGSA	Sagittaria sagittifolia	>50ml Plug	25/m²
Total :286 No.				

Number	Abbreviation	Species	Specification	Pot Size	Density
250 No.	ACOCA	Acorus calamus	Clump	2L	25/m²
127 No.	CARPA	Carex panicea	Clump	2L	25/m²
250 No.	CARPE	Carex pendula	Full Pot :5 Buds	5-7.5L	25/m²
250 No.	IRPSE	Iris pseudacorus	Full Pot :5 Buds	5-7.5L	25/m²
188 No.	MISSIKA	Miscanthus sinensis 'Kaskade'	Full Pot :5 Buds	5-7.5L	25/m²
188 No.	TYPAN	Typha angustifolia	Clump	2L	25/m²
Total :1253 No.					

NOTES:
Based upon the Ordnance Survey map with permission of The Controller of Her Majesty's Stationery Office, © Crown Copyright.
Aspect Landscape Planning Ltd, West Court, Hardwick Business Park, Noral Way, Banbury OX16 2AF.
Licence 10004545

Copyright reserved

KEY:

Site Boundary

Existing Trees

Existing Shrubs

Proposed Trees

Proposed Native Hedge

Proposed Ornamental Hedge

Proposed Feature Shrub

Proposed Ornamental Planting

Proposed Native Planting

Proposed Climber

Proposed Amenity Grass / Turf

Proposed Wildflower Mix

Proposed Wet grass Mix

Proposed Hedgerow grass Mix

Settlement Pond Area

5m Biodiversity Buffer

Proposed Grasscrete

PLANTING NOTES
All plants to be supplied in accordance with the HTA 'National Plant Specification' and from a HTA certified nursery. All plants and trees to be planted in accordance with BS3936 and BS8545. Delivery and handling of all plant material to be in accordance with BS4428/CUL/CPSE Code of Practice for Handling and Establishing Landscape Plants' Parts 1, 11 and 13 and BS5455.
Planting Pit and Trench Preparation
Tree pits in soft landscape to be excavated to 1mx1mx1m depth prior to topsoiling and all shrub planting areas excavated to 450mm depth. All proposed hedge planting trenches to be excavated to 600mm depth. Unless otherwise specified, all tree pits in hard landscape to be 2mx2mx1m, backfilled with compacted Urban Tree Soil.
The preparation of planting pits, beds or trenches shall comply with the appropriate British Standards, namely BS4043, BS4428, BS5837 and BS8545.
Excavation of planting pits, beds or trenches shall not take place when the ground is frozen or waterlogged such that damage may occur to the structure of the soil. All excavated areas to be backfilled with either site won topsoil or imported topsoil to be BS3882-General purpose grade. All topsoiled areas to be clear of rocks and rubble larger than 50mm diameter and any other debris that may interfere with the establishment of plants. The Contractor shall break up and cultivate at the base of the trenches or planting pits. The sides of the trenches or planting pits shall be loosened with a fork or other similar implement. All stones and the like over 75mm in any dimension, deleterious matter, weeds and weed roots brought to the surface by any cultivation or excavation shall be removed off site. The Contractor shall remove off site the excavated subsoil/m material when preparing planting pits. The imported topsoil should make up any deficiencies caused by the removal of the subsoil/m material. Trenches and pits shall have the topsoil and any subsoil/m material thoroughly broken up and mixed prior to backfilling.
All trees shall be supplied root balled, unless otherwise stated. Root balled trees shall be well grown, healthy and with a compact, contained rootball. They shall be nursery grown and have been regularly watered. Prior to planting, all plant material shall be stored and sorted at in accordance with best practice.

Planting</