



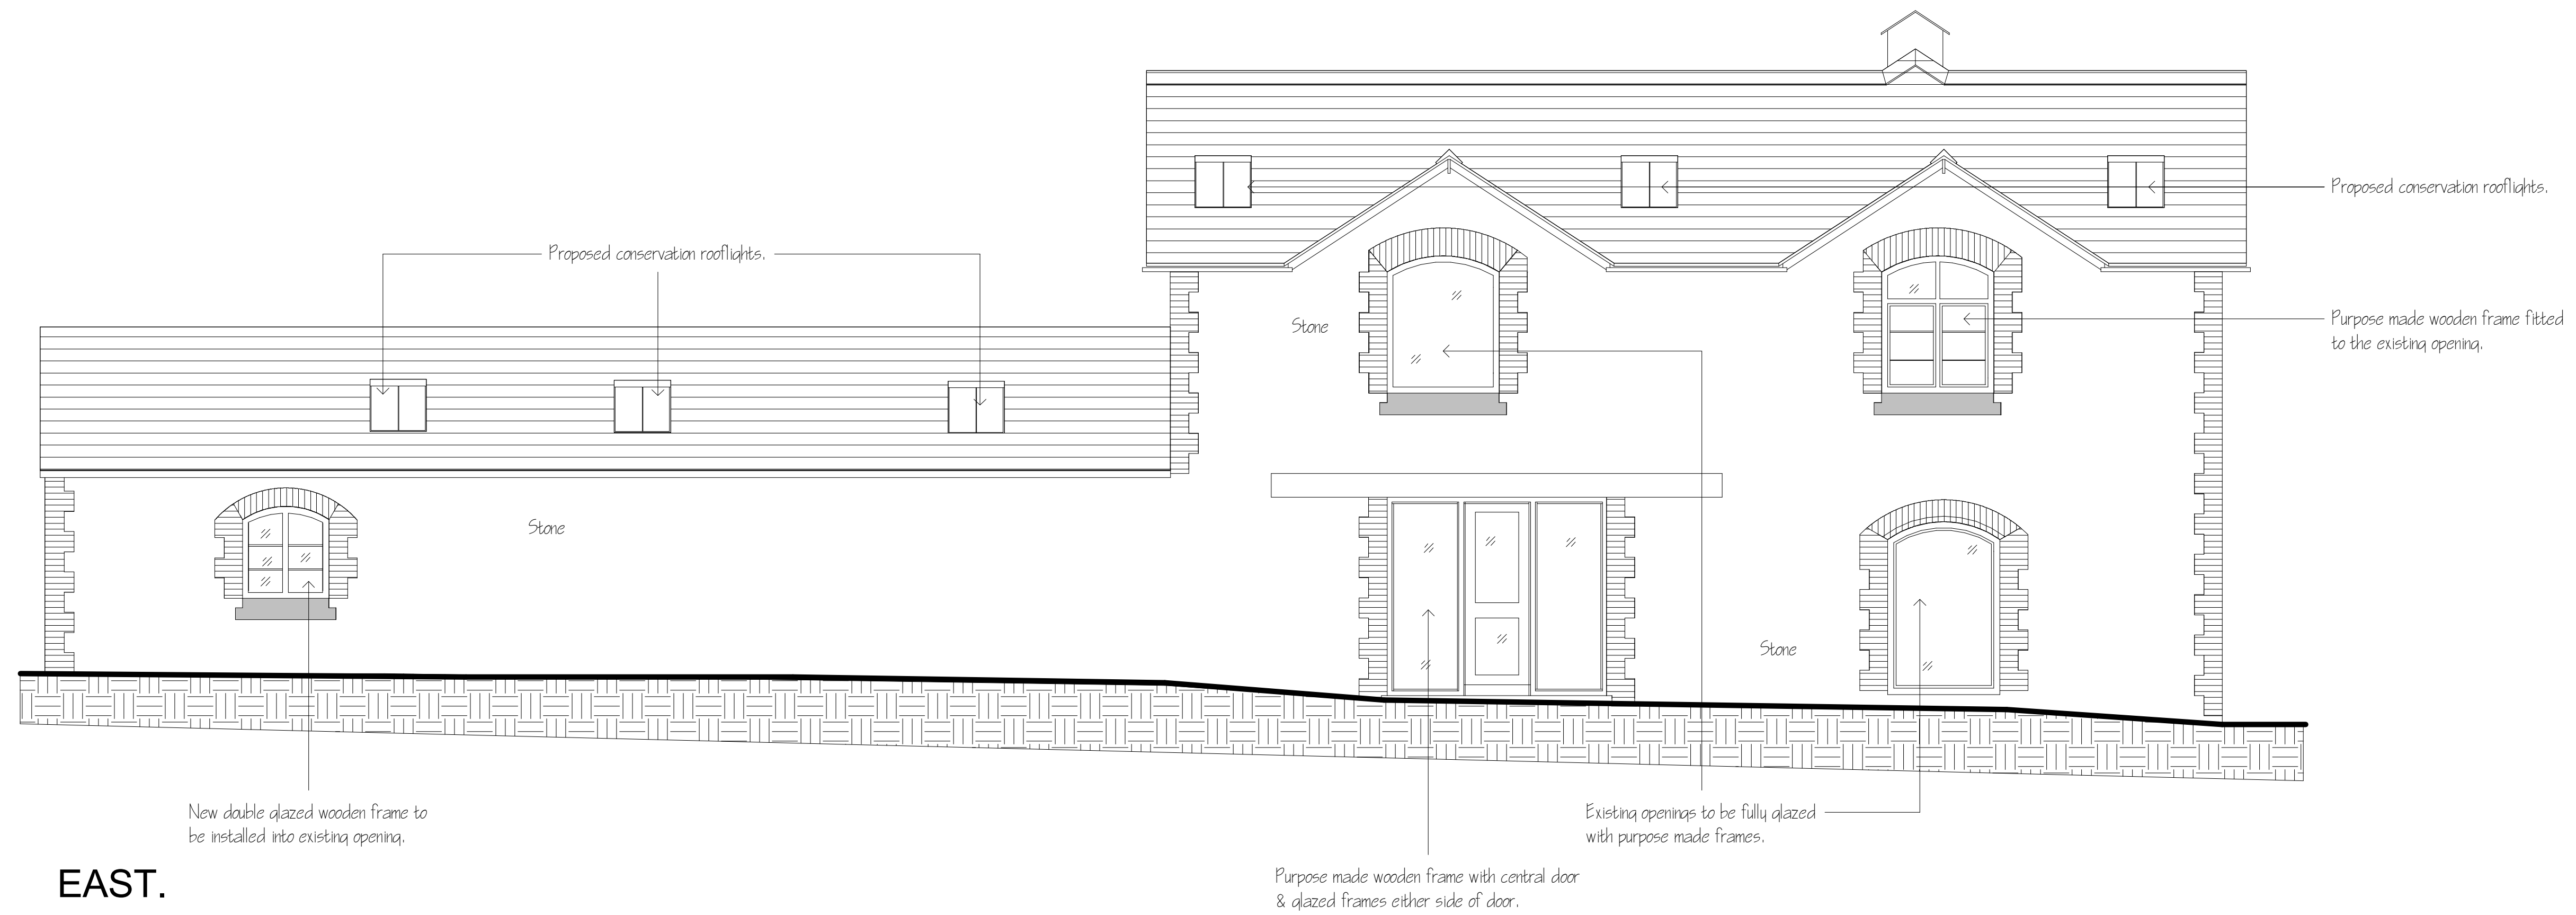

EAST.

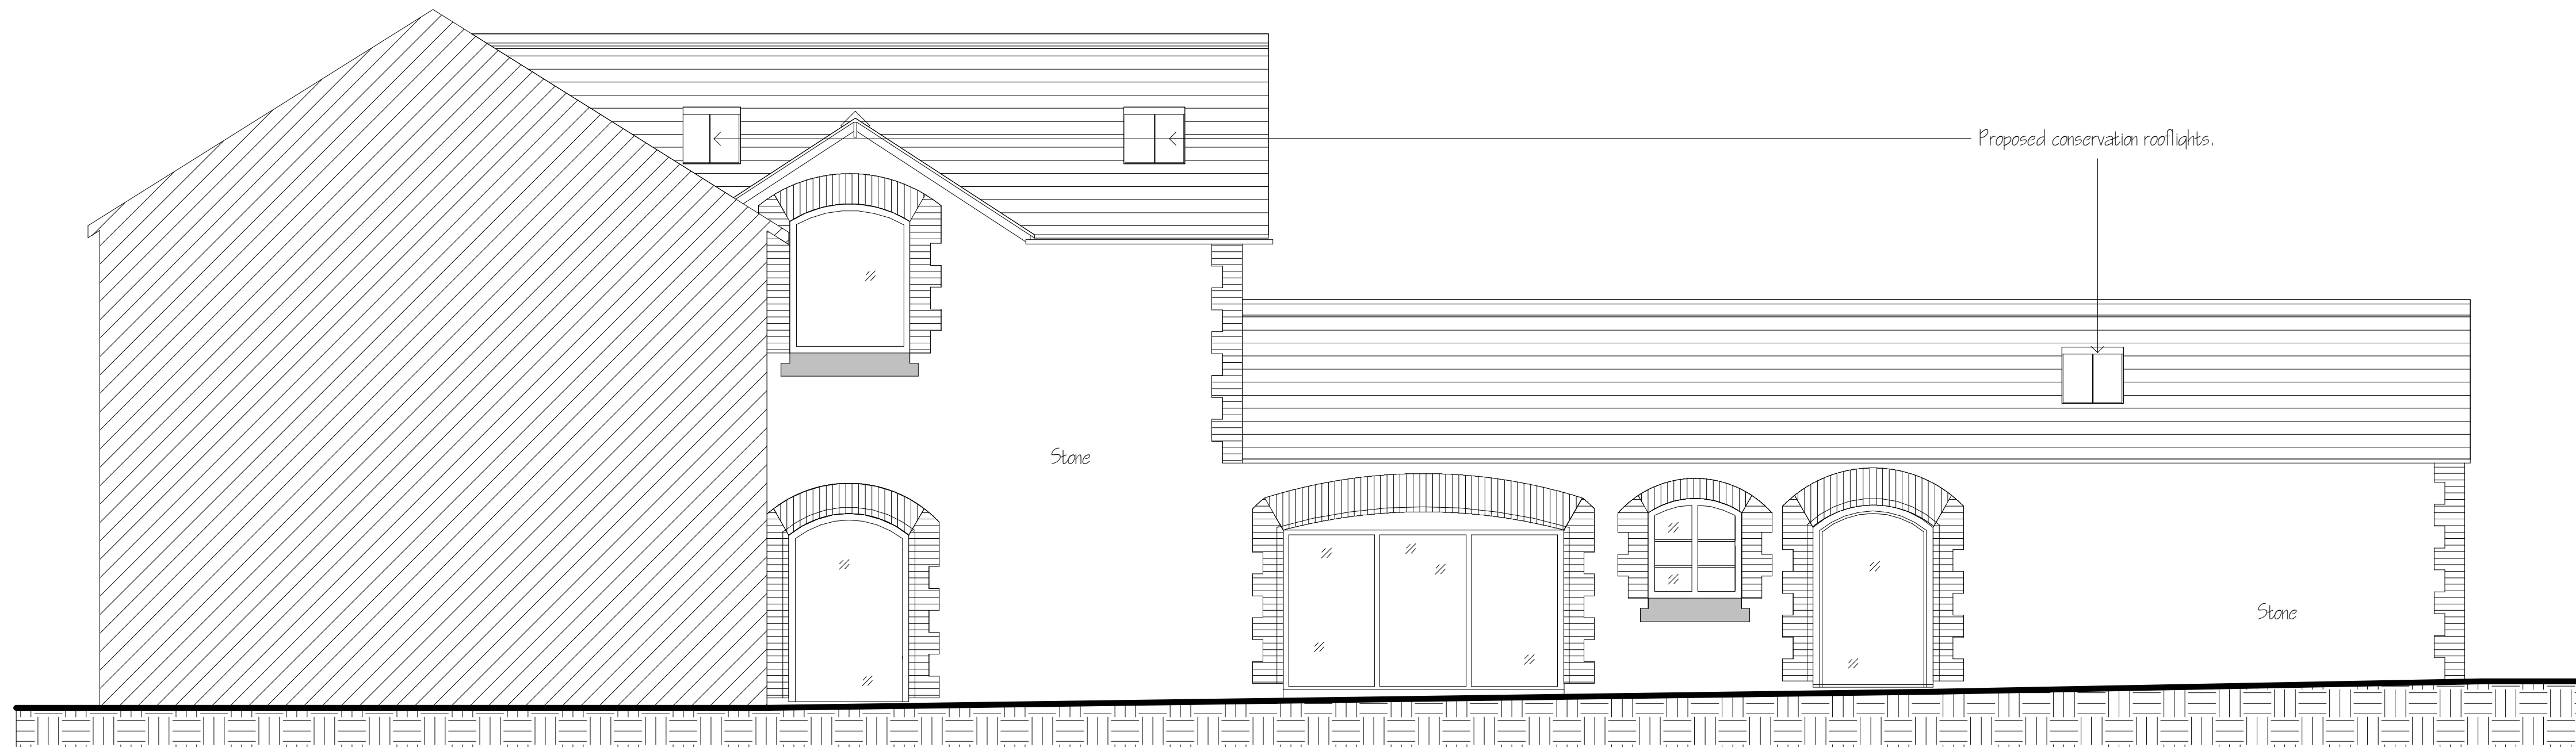

WEST.



Gareth C. Davies
Two Roofs,
School Road,
Clun,
Craven Arms,
Shropshire, SY7 8JQ.
01588-640490.
07899-961920.
gareth@inklineshd.co.uk
www.inklineshd.co.uk

Job: **Stormer Hall Barns,
Leintwardine,
Craven Arms,
Shropshire.**

Client: **Mr.J.Roberts.**

Title: **Proposed elevations East & West
Barns 2 & 3.**

Scale: **1:50.**

Date: **September 2018.**

DR.No: **18/002/N.**