


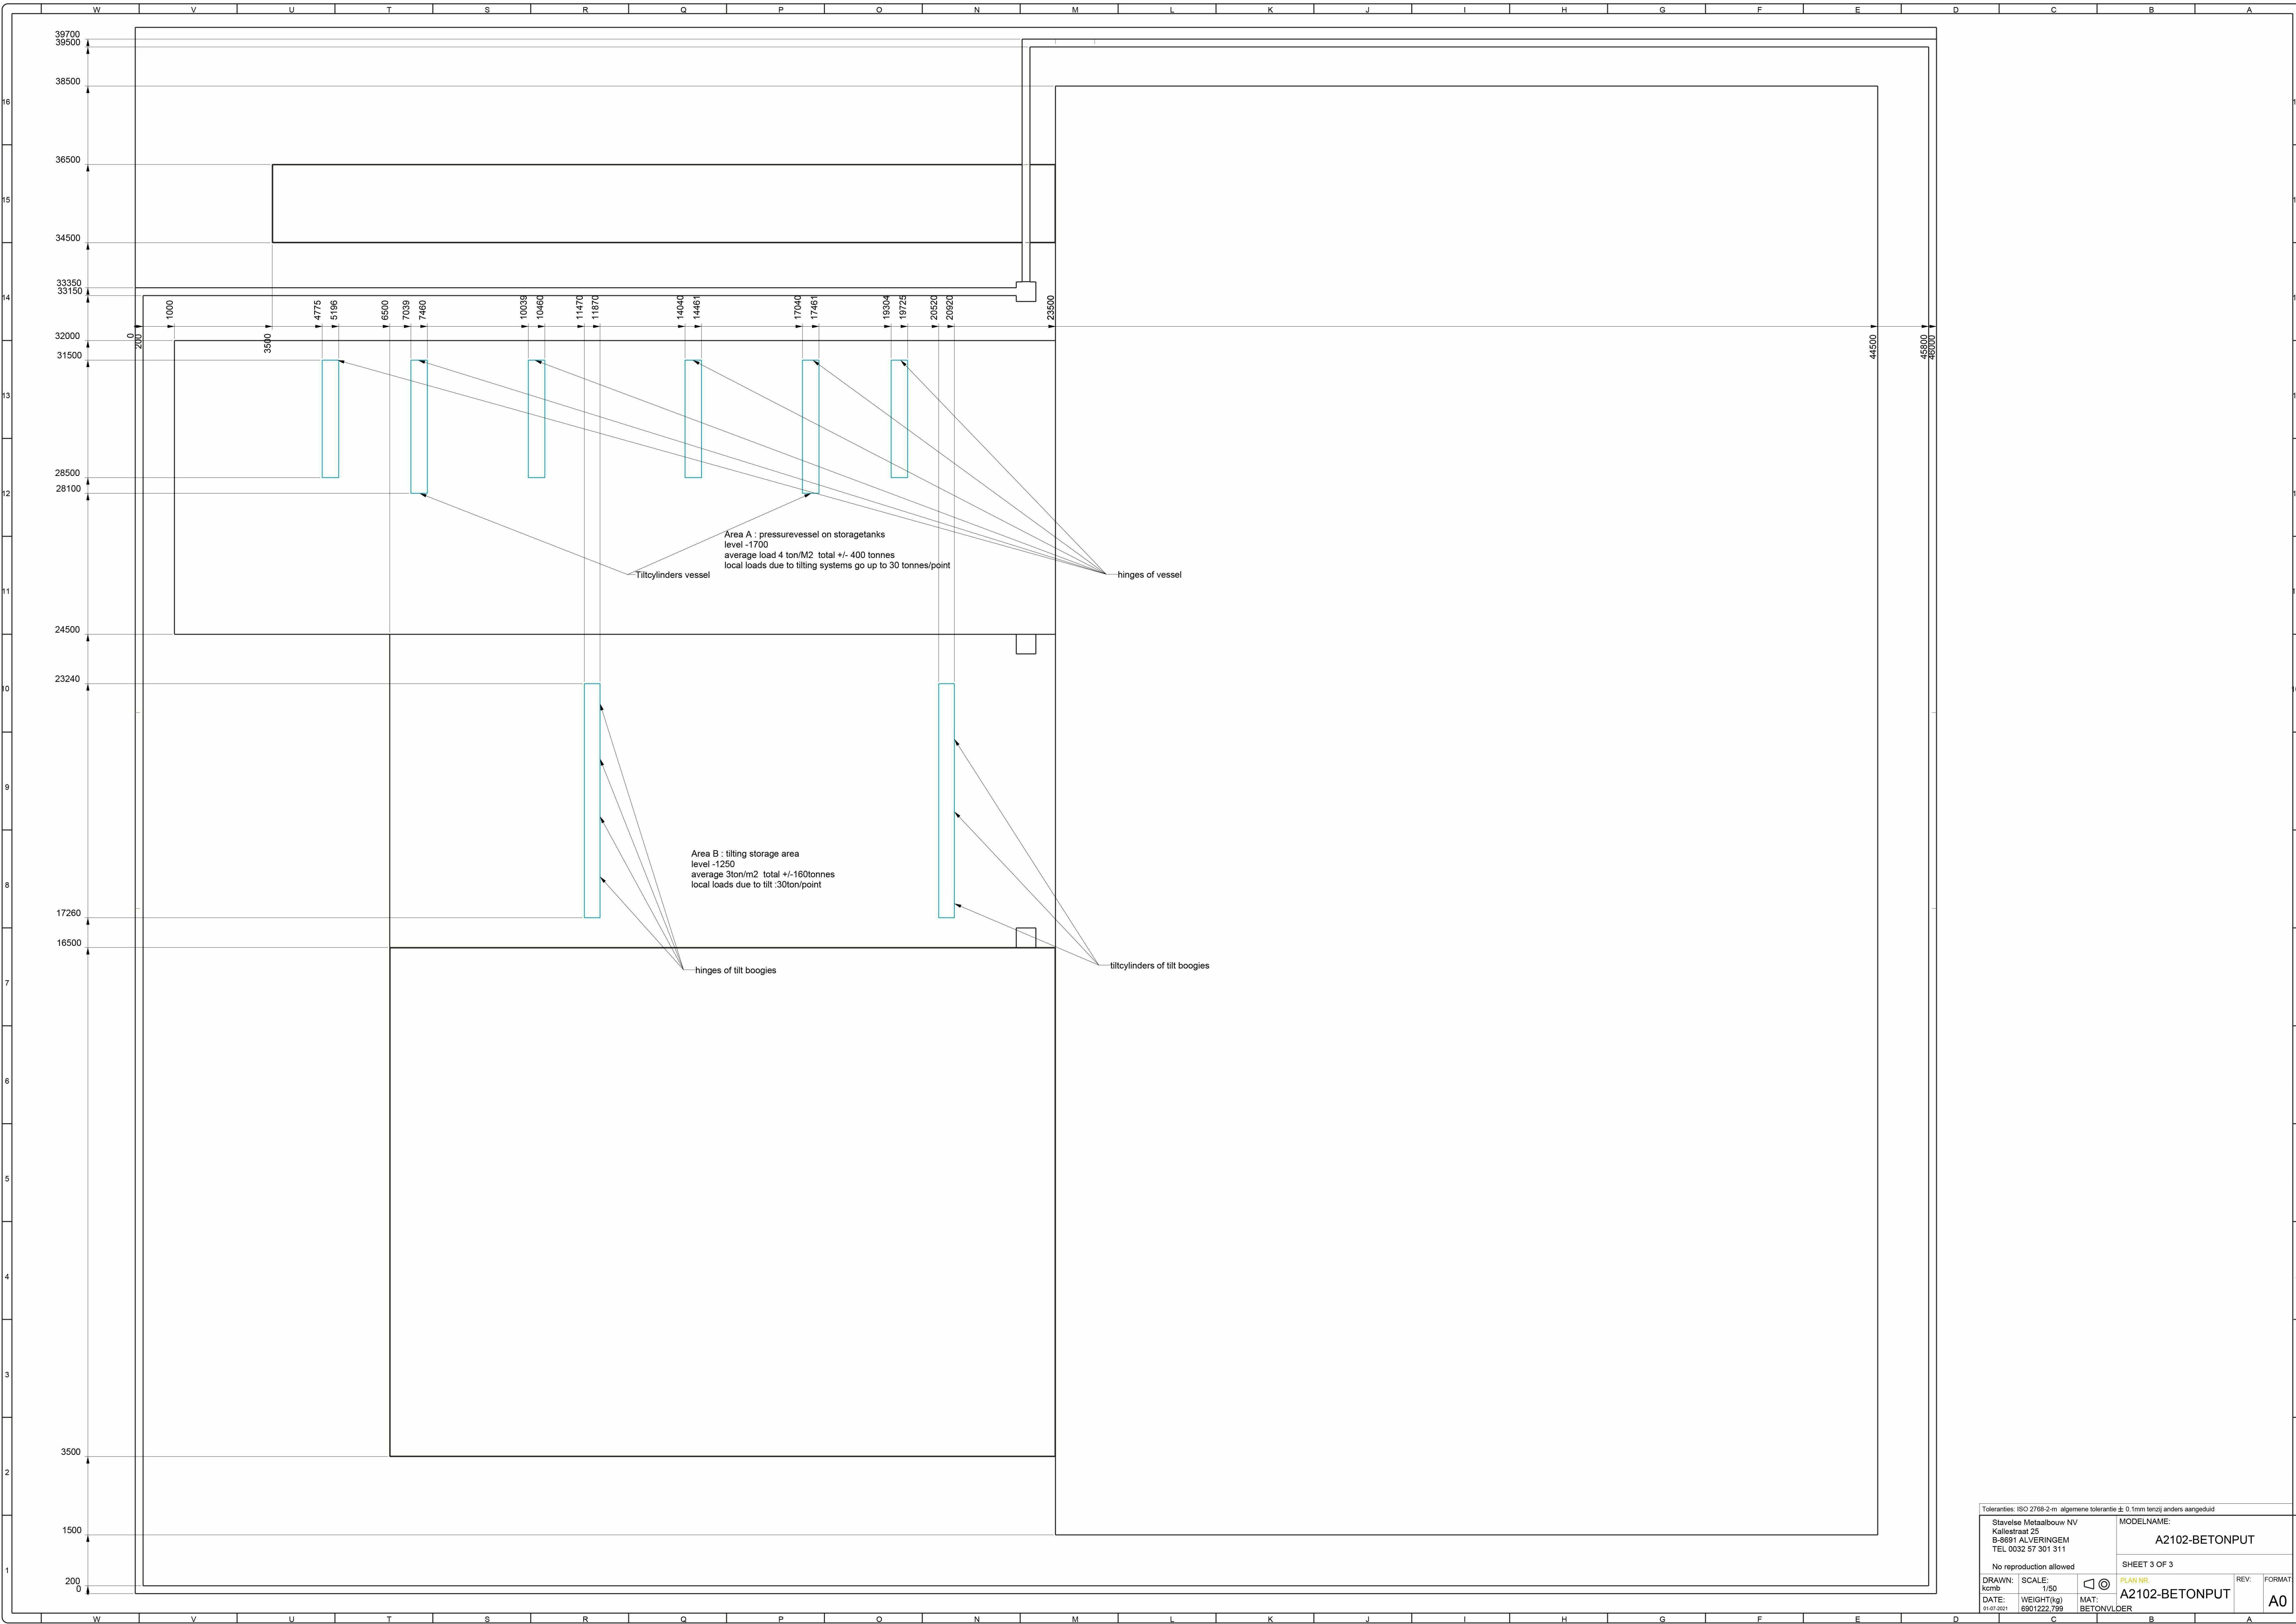

Toleranties: ISO 2768-2-m algemene tolerantie $\pm$ 0.1mm tenzij anders aangeduid

Stavelise Metaalbouw NV
Kallestraat 25
B-8691 ALVERINGEM
TEL 0032 57 301 311

MODELNAME:
A2102-BETONPUT

No reproduction allowed

SHEET 3 OF 3

DRAWN: kcm
DATE: 19-07-201

SCALE: 1/50
WEIGHT (kg): 6801222.799

MAT: BETONVLOER

PLAN NR:
A2102-BETONPUT

REV: A
FORMAT: A0