




NOTE:
Junction locations indicative only.
internal layout subject to detailed
design and planning approval by
housing developer

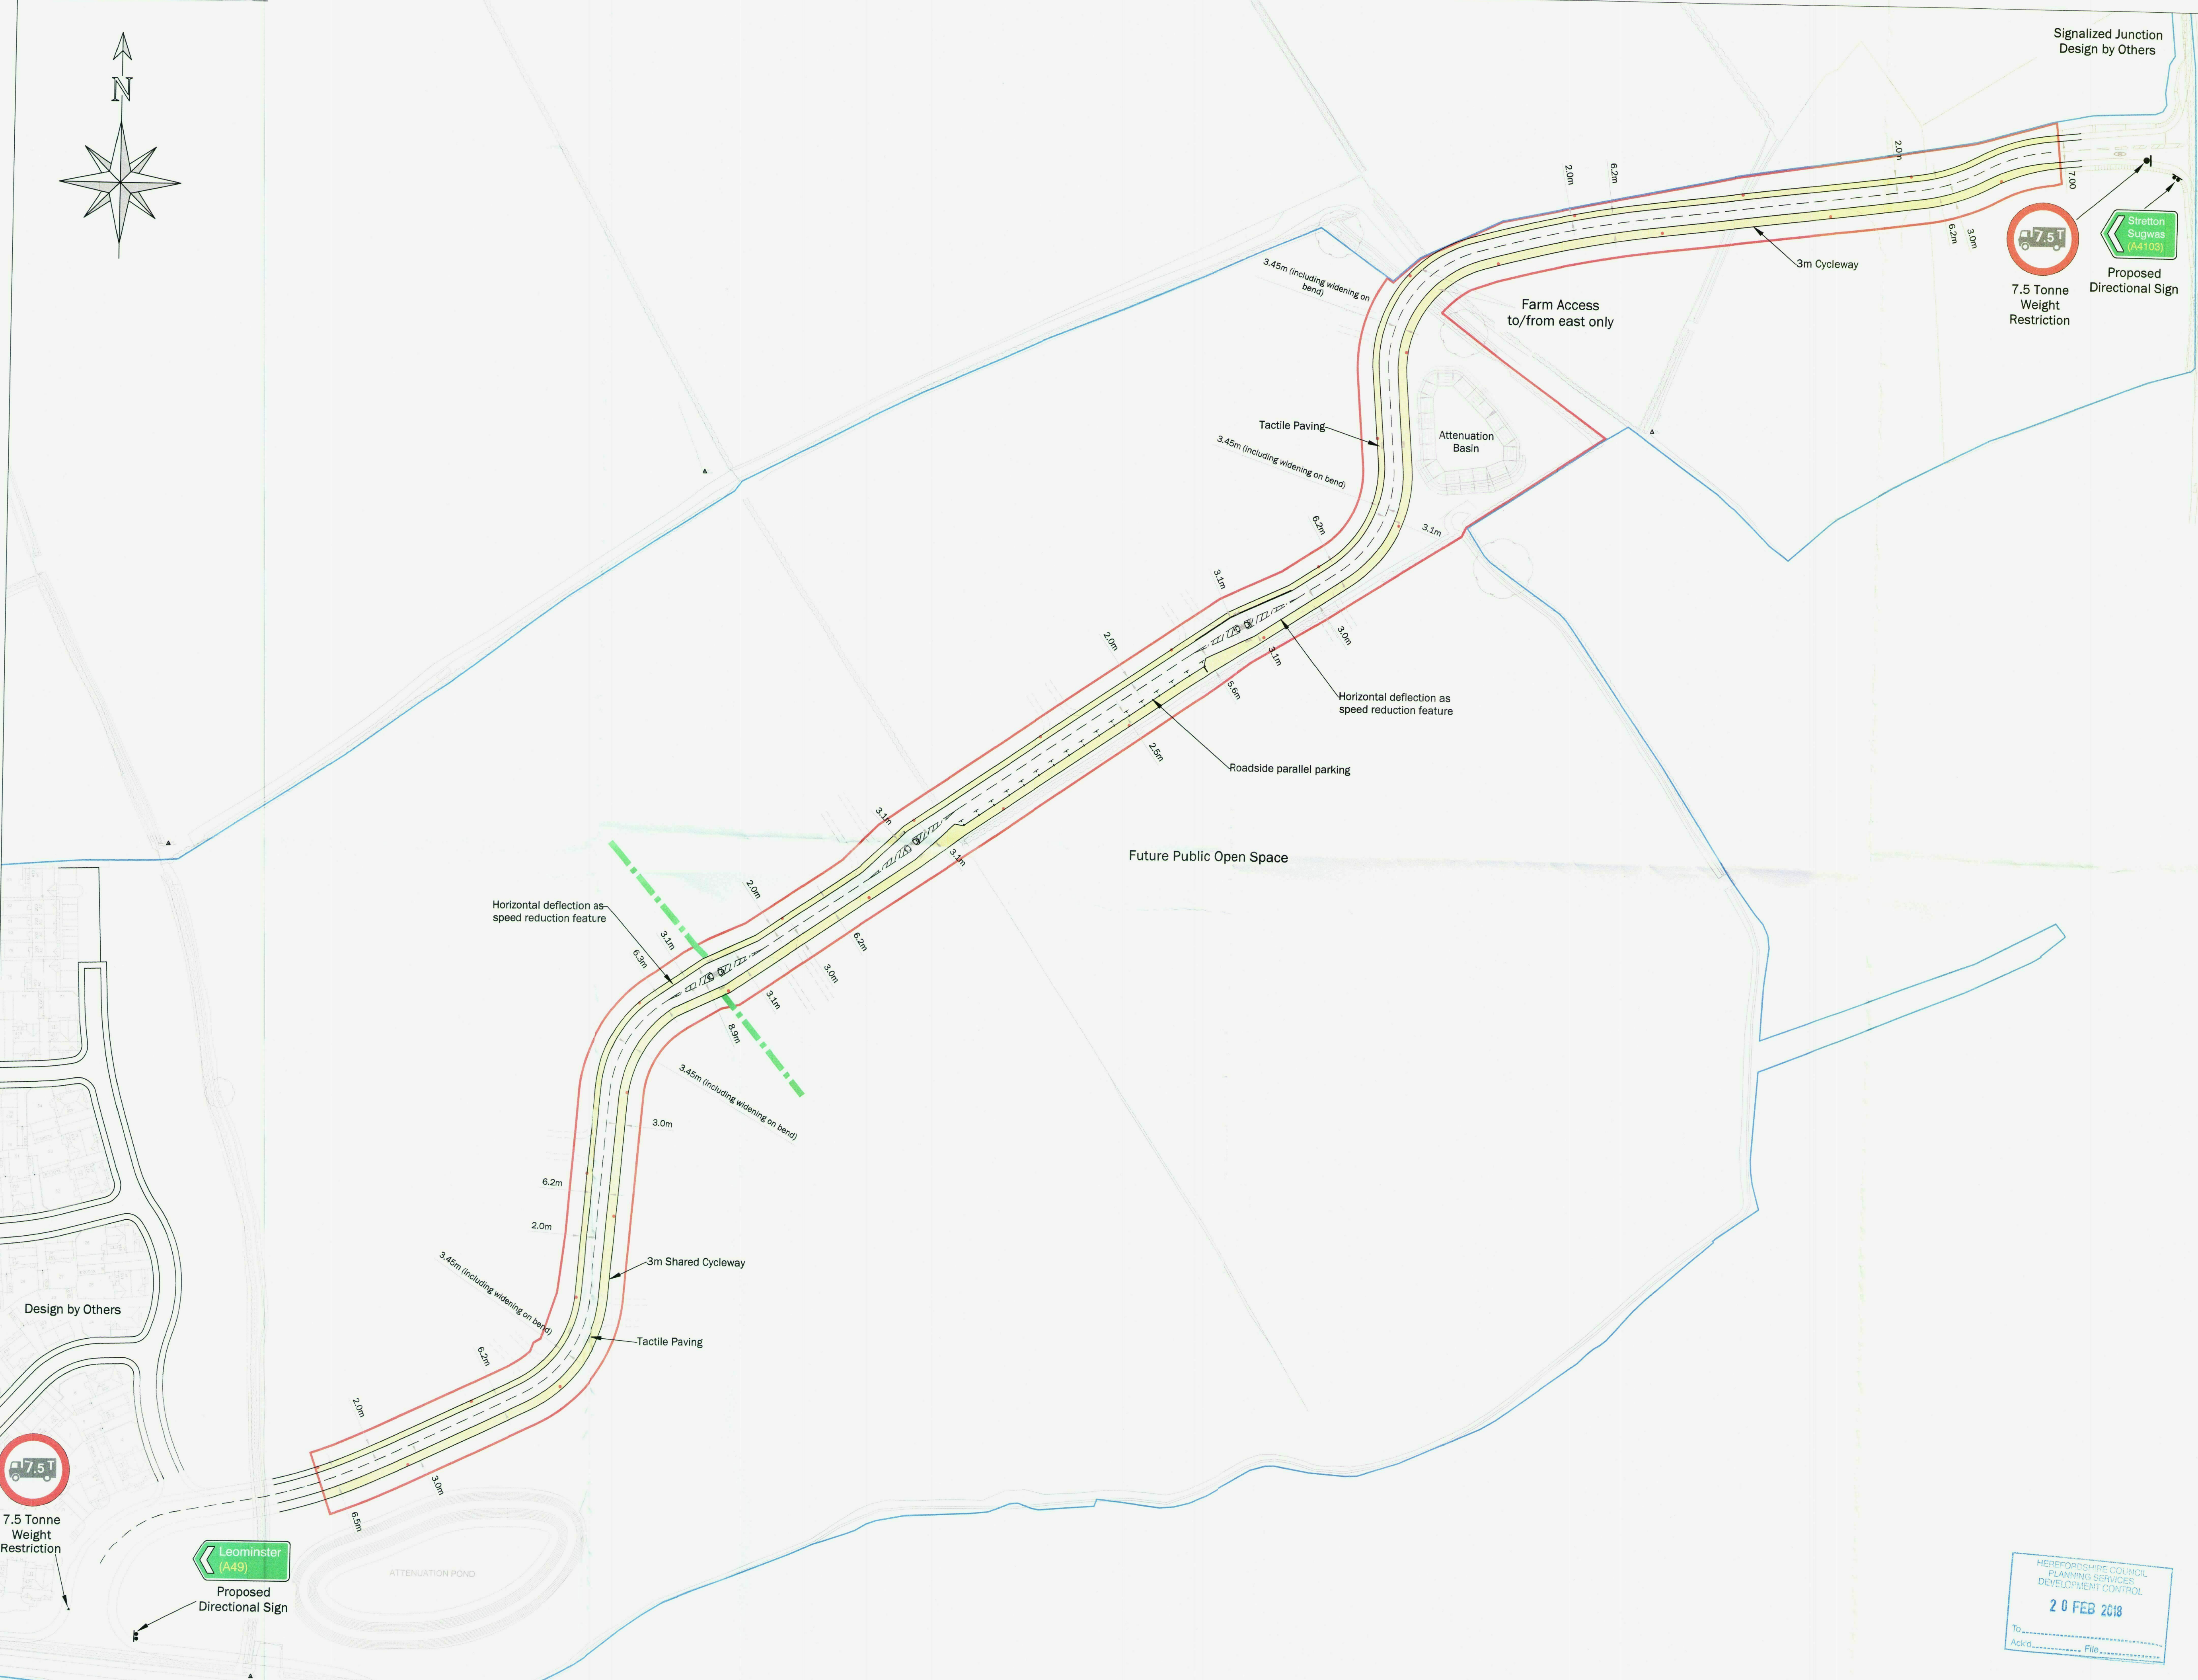

P1	15:02:18	North Pond added	DMcC
REV	DATE	REVISION NOTE	BY

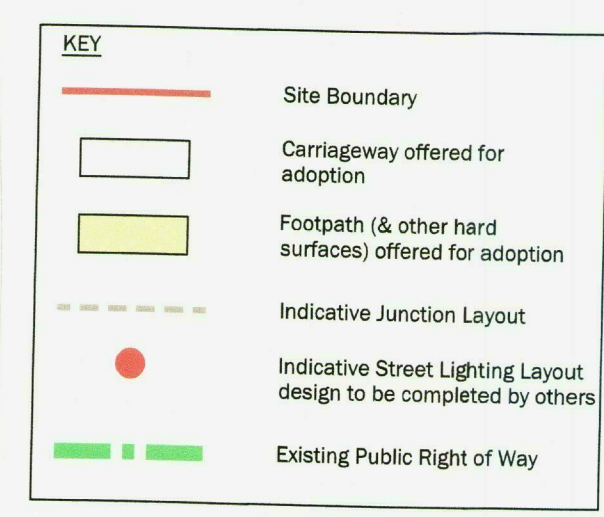

PJA ENGINEERING

Seven House, 18 High Street, Longbridge, Birmingham B31 2JQ, Tel 0121 516 5194

CLIENT

Bloor Homes

PROJECT

**Holmer West
Hereford**

DRAWING TITLE

Road GA Plan

DRAWING ISSUE STATUS

Planning

JOB CODE: STAGE DRAWING NO. REVISION

2646 - A - 101 - P1

Revision State: P - Prelim / T - Tender / C - Construction

CLIENT REF

Copyright © PWA Civil Inc.

SCALE	DESIGNED	CHECKED	DATE
A1@ 1:1000	AF	DMcC	18.01.18

HEREFORDSHIRE COUNCIL
PLANNING SERVICES
DEVELOPMENT CONTROL

20 FEB 2018

To _____
Ack'd _____ File _____