


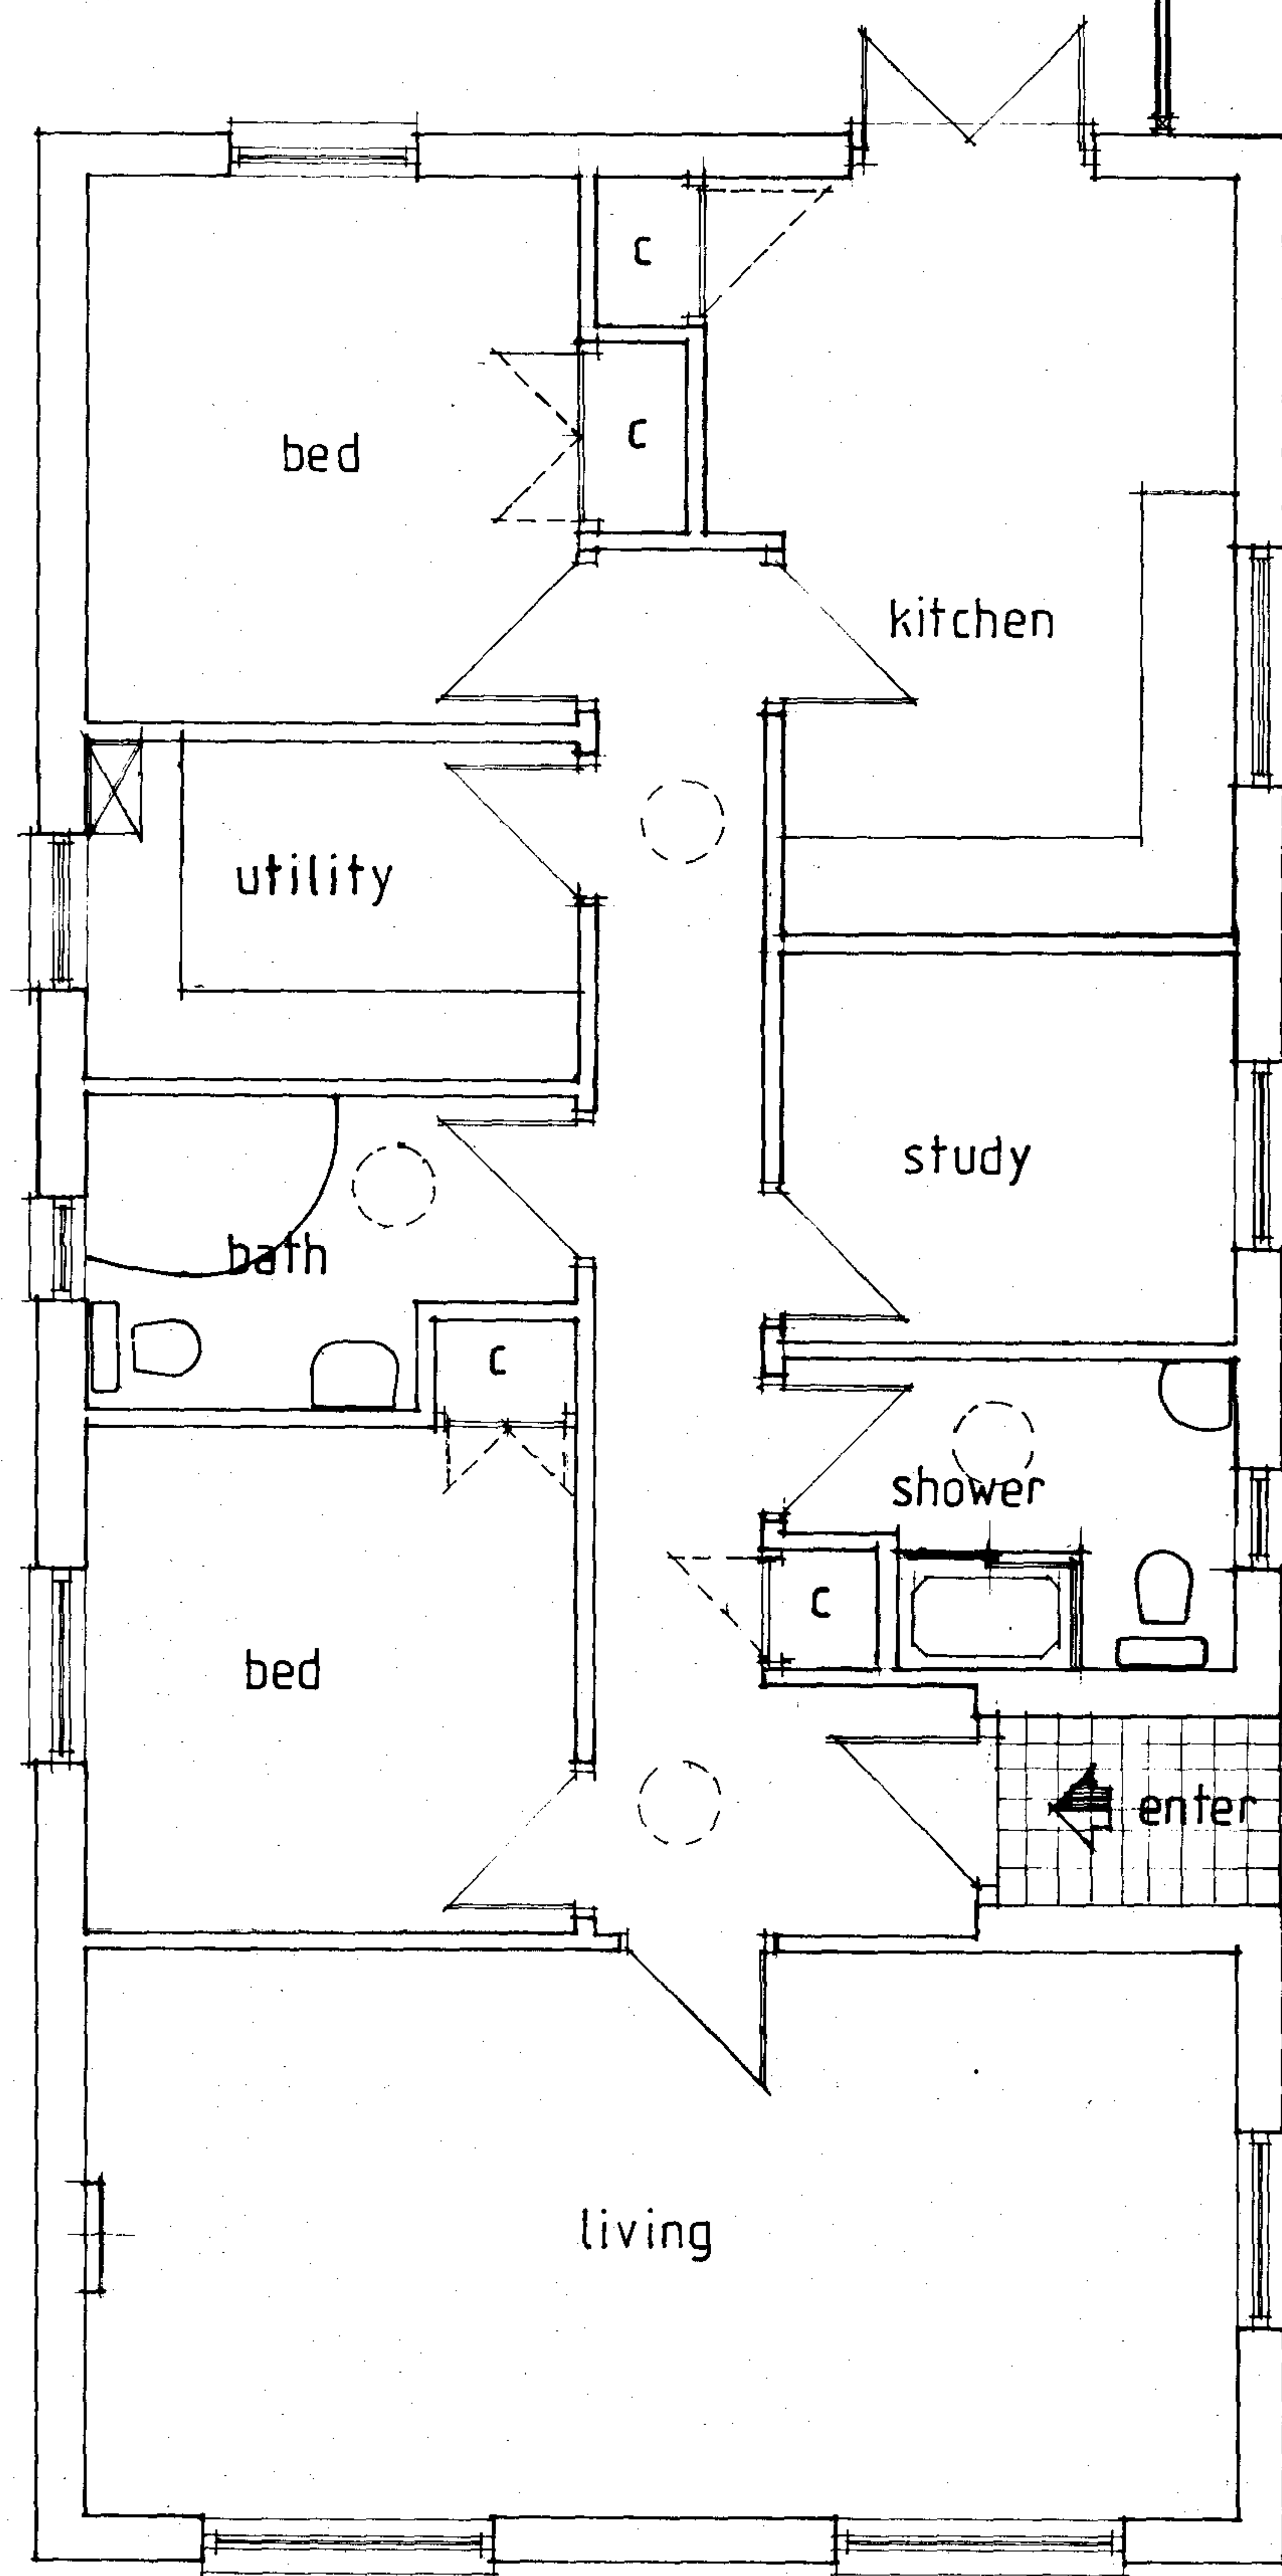


PROPOSED BUNGALOW..


ROOF - Redland " mini stonewold " dark grey.
 WALL - Facing brick with contrasting quoins - to be agreed.
 WINDOWS - upvc




S. East.

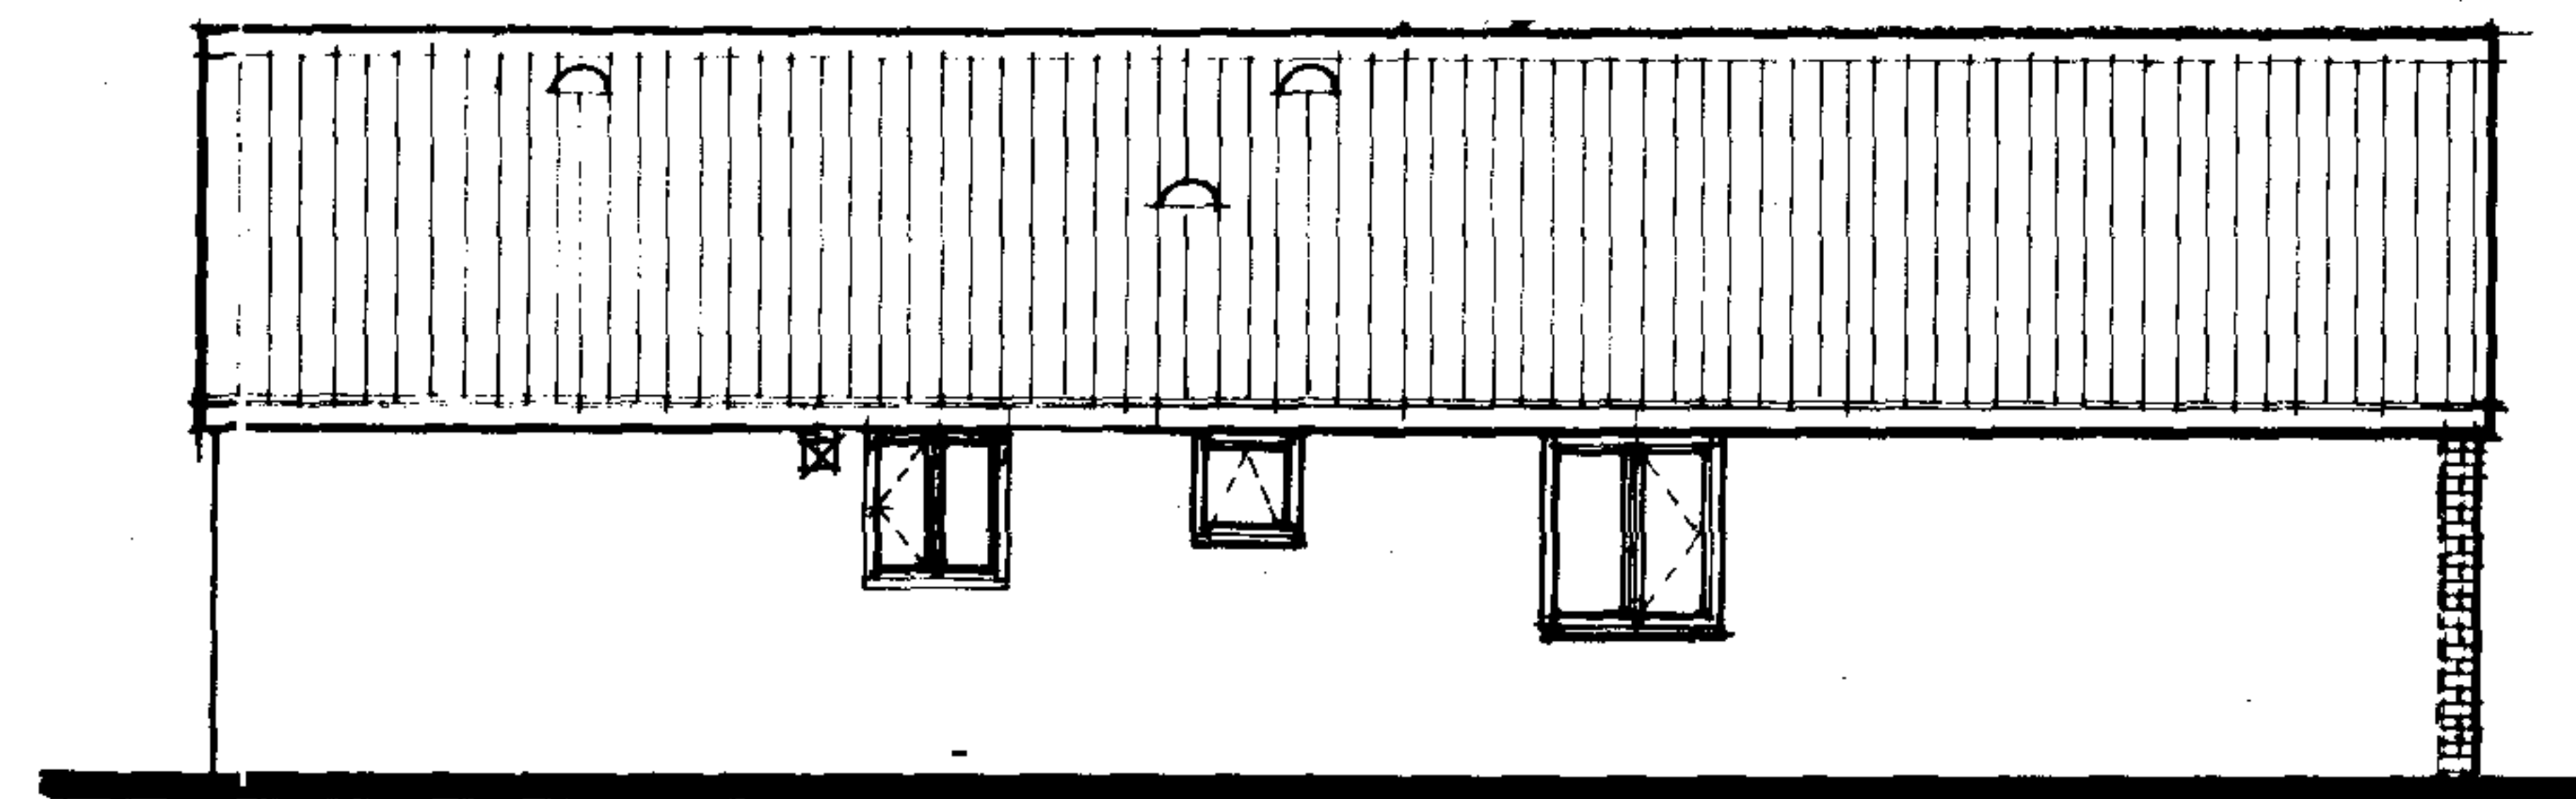


N. West.

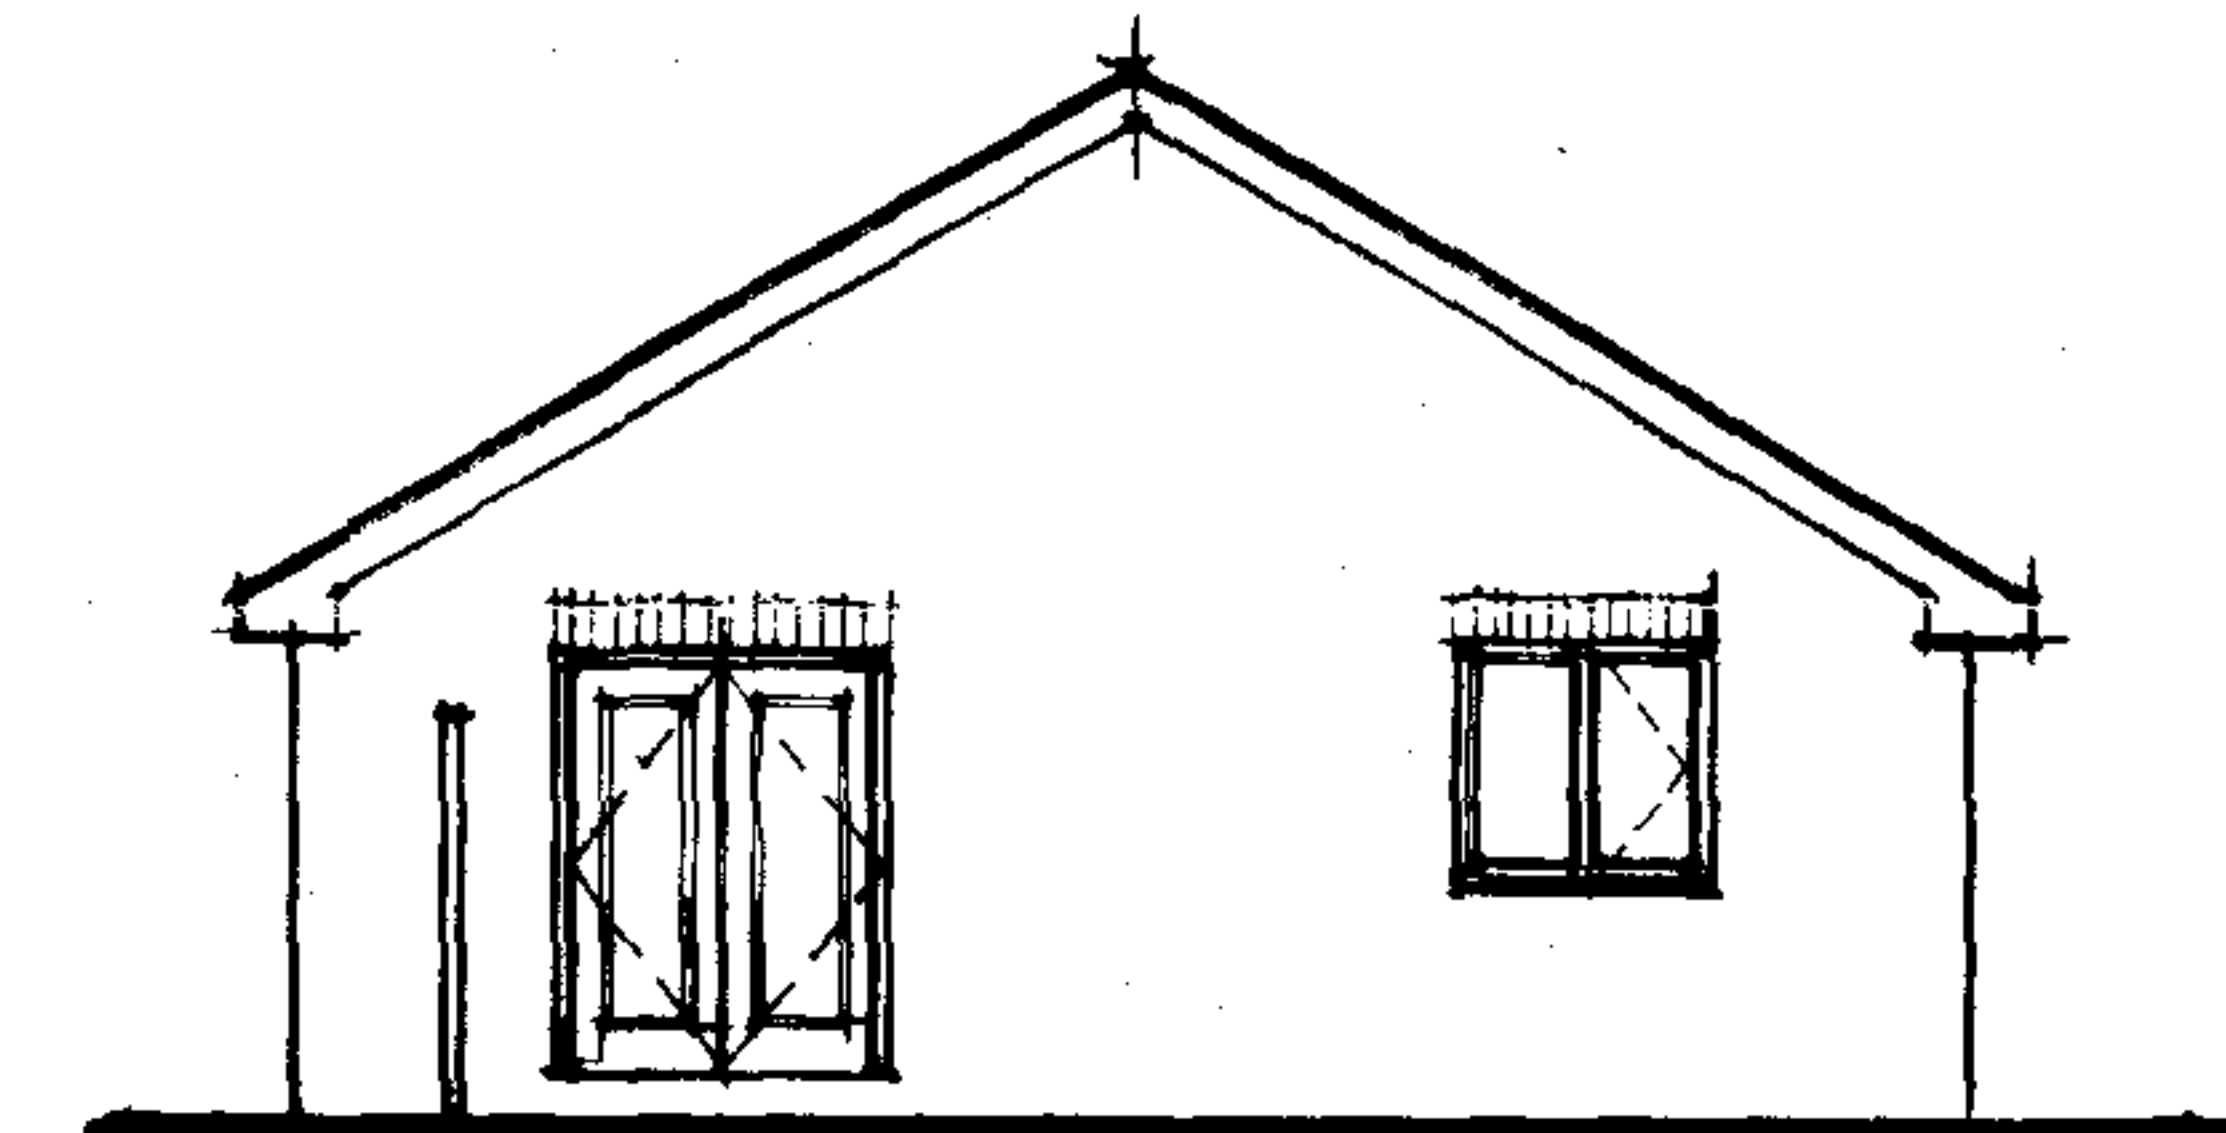

N. East.

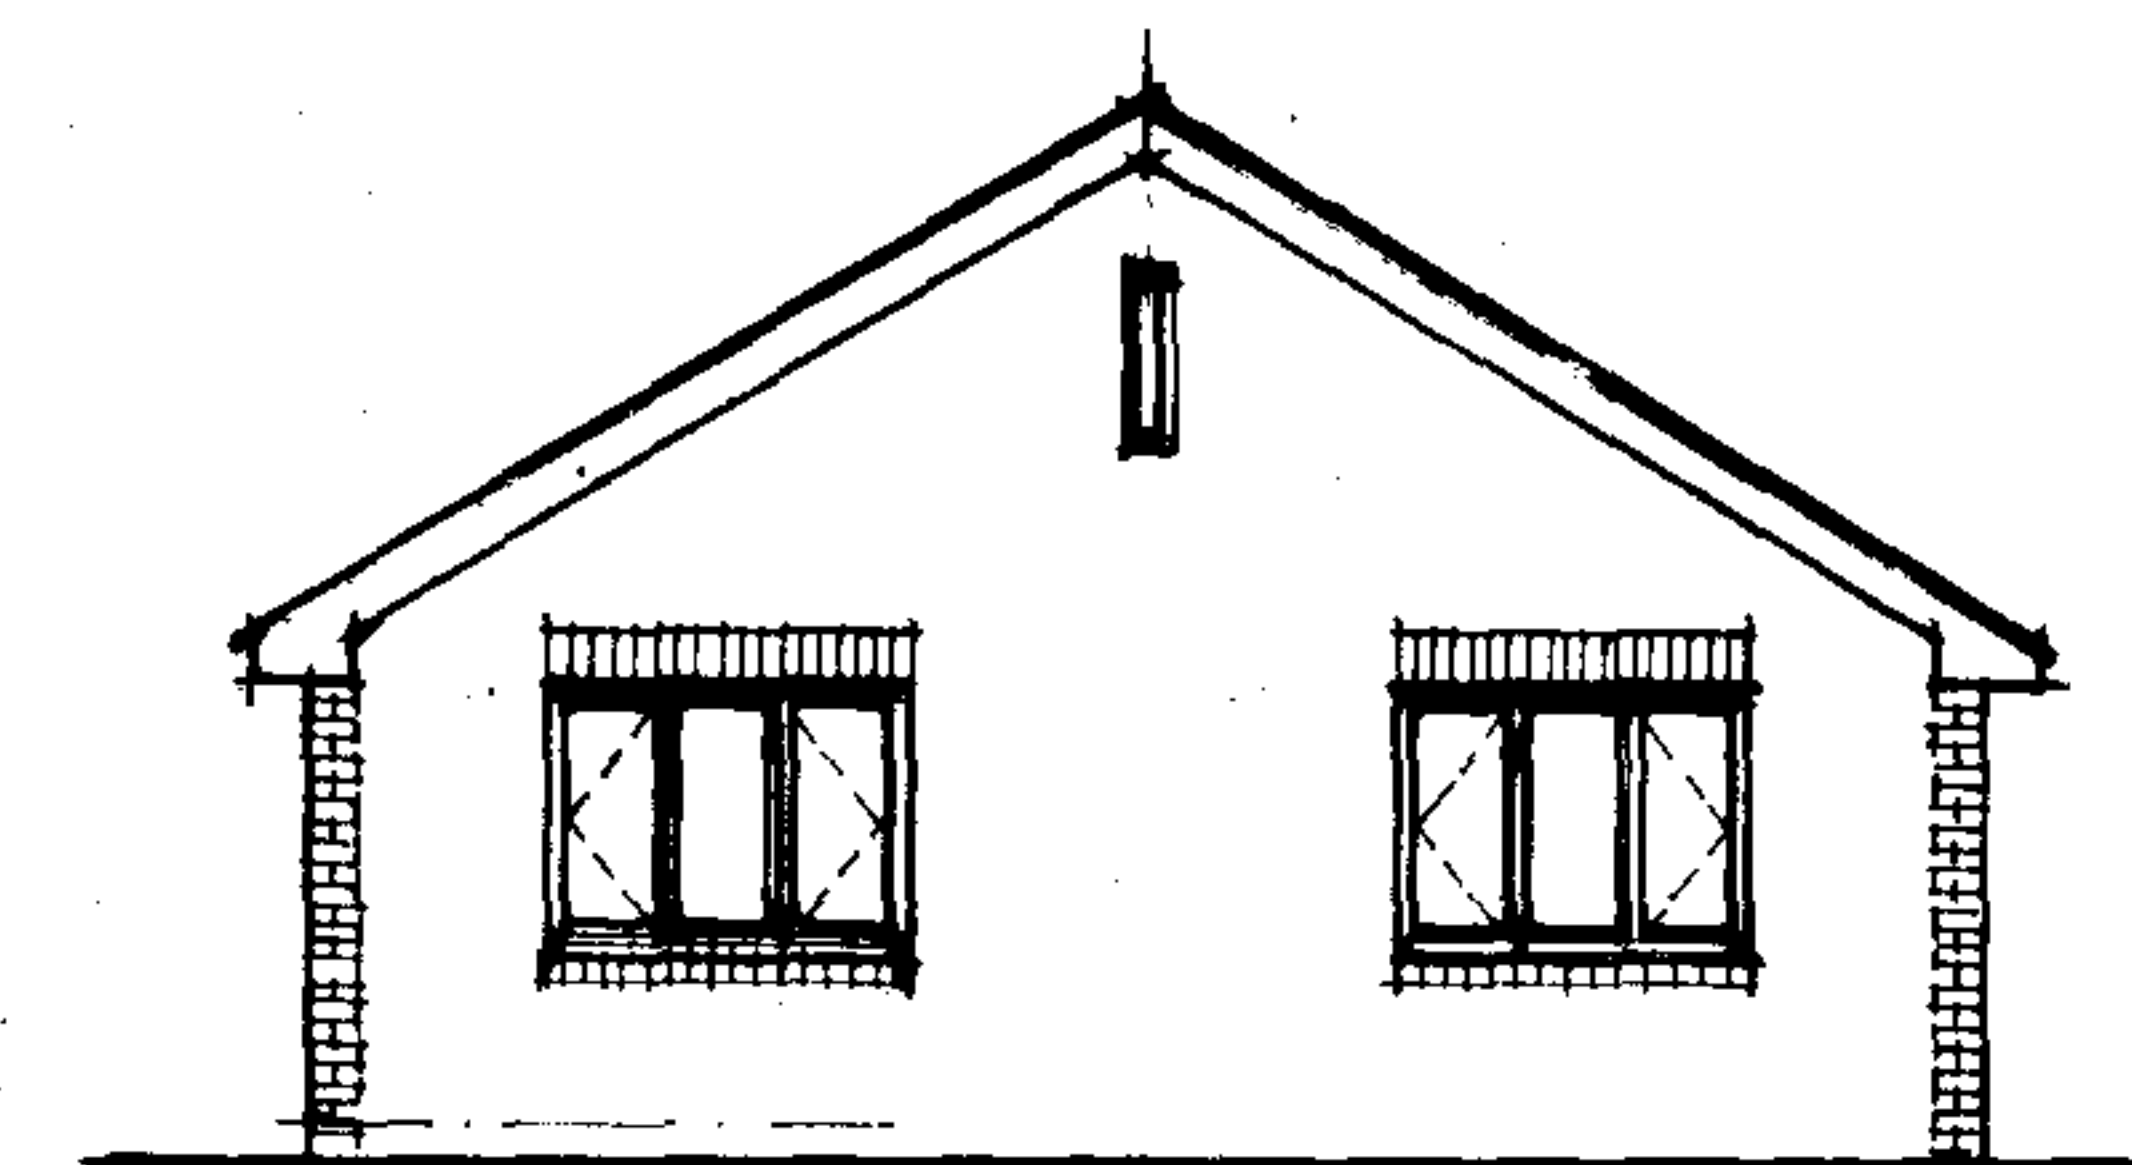

S. West.

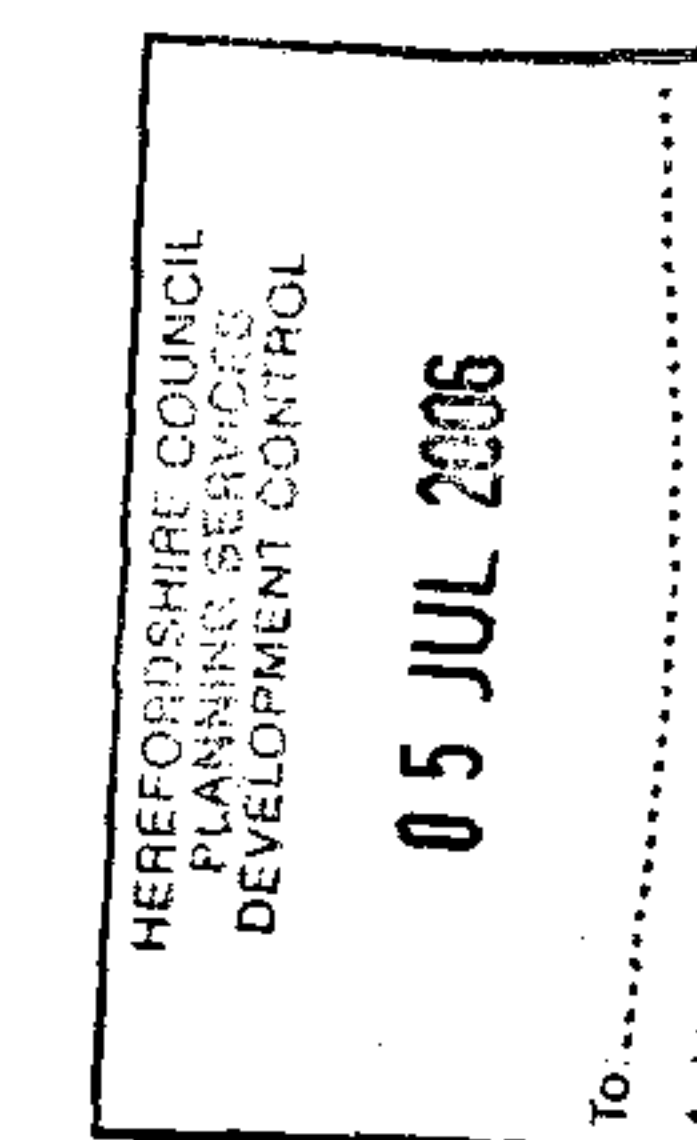

NOTES

All dimensions must be checked on site and not scaled from this drawing.

SE06/1632/F

HEREFORDSHIRE COUNCIL
AMENDED PLAN
DECISION DATE

A	Date	Revisions

© copyright

Richard Ball Architect
 Dip Arch. R.I.B.A.

11ex, Ashfield Crescent
 Ross-on-Wye, Herefordshire HR9
 5PH
 Tel/Fax: 01989 565184
 E-Mail: ballarchitect@tiscali.co.uk

Client

MR S. CRIPPIN,

Job Title

EASTVIEW,
 FIRST AVENUE,
 ROSS-ON-WYE.

Drawing Title

PROPOSED BUNGALOW.

Scale

1/50 & 1/100.

Date

Drawn by

Drg No.

724/3.

Rev.