
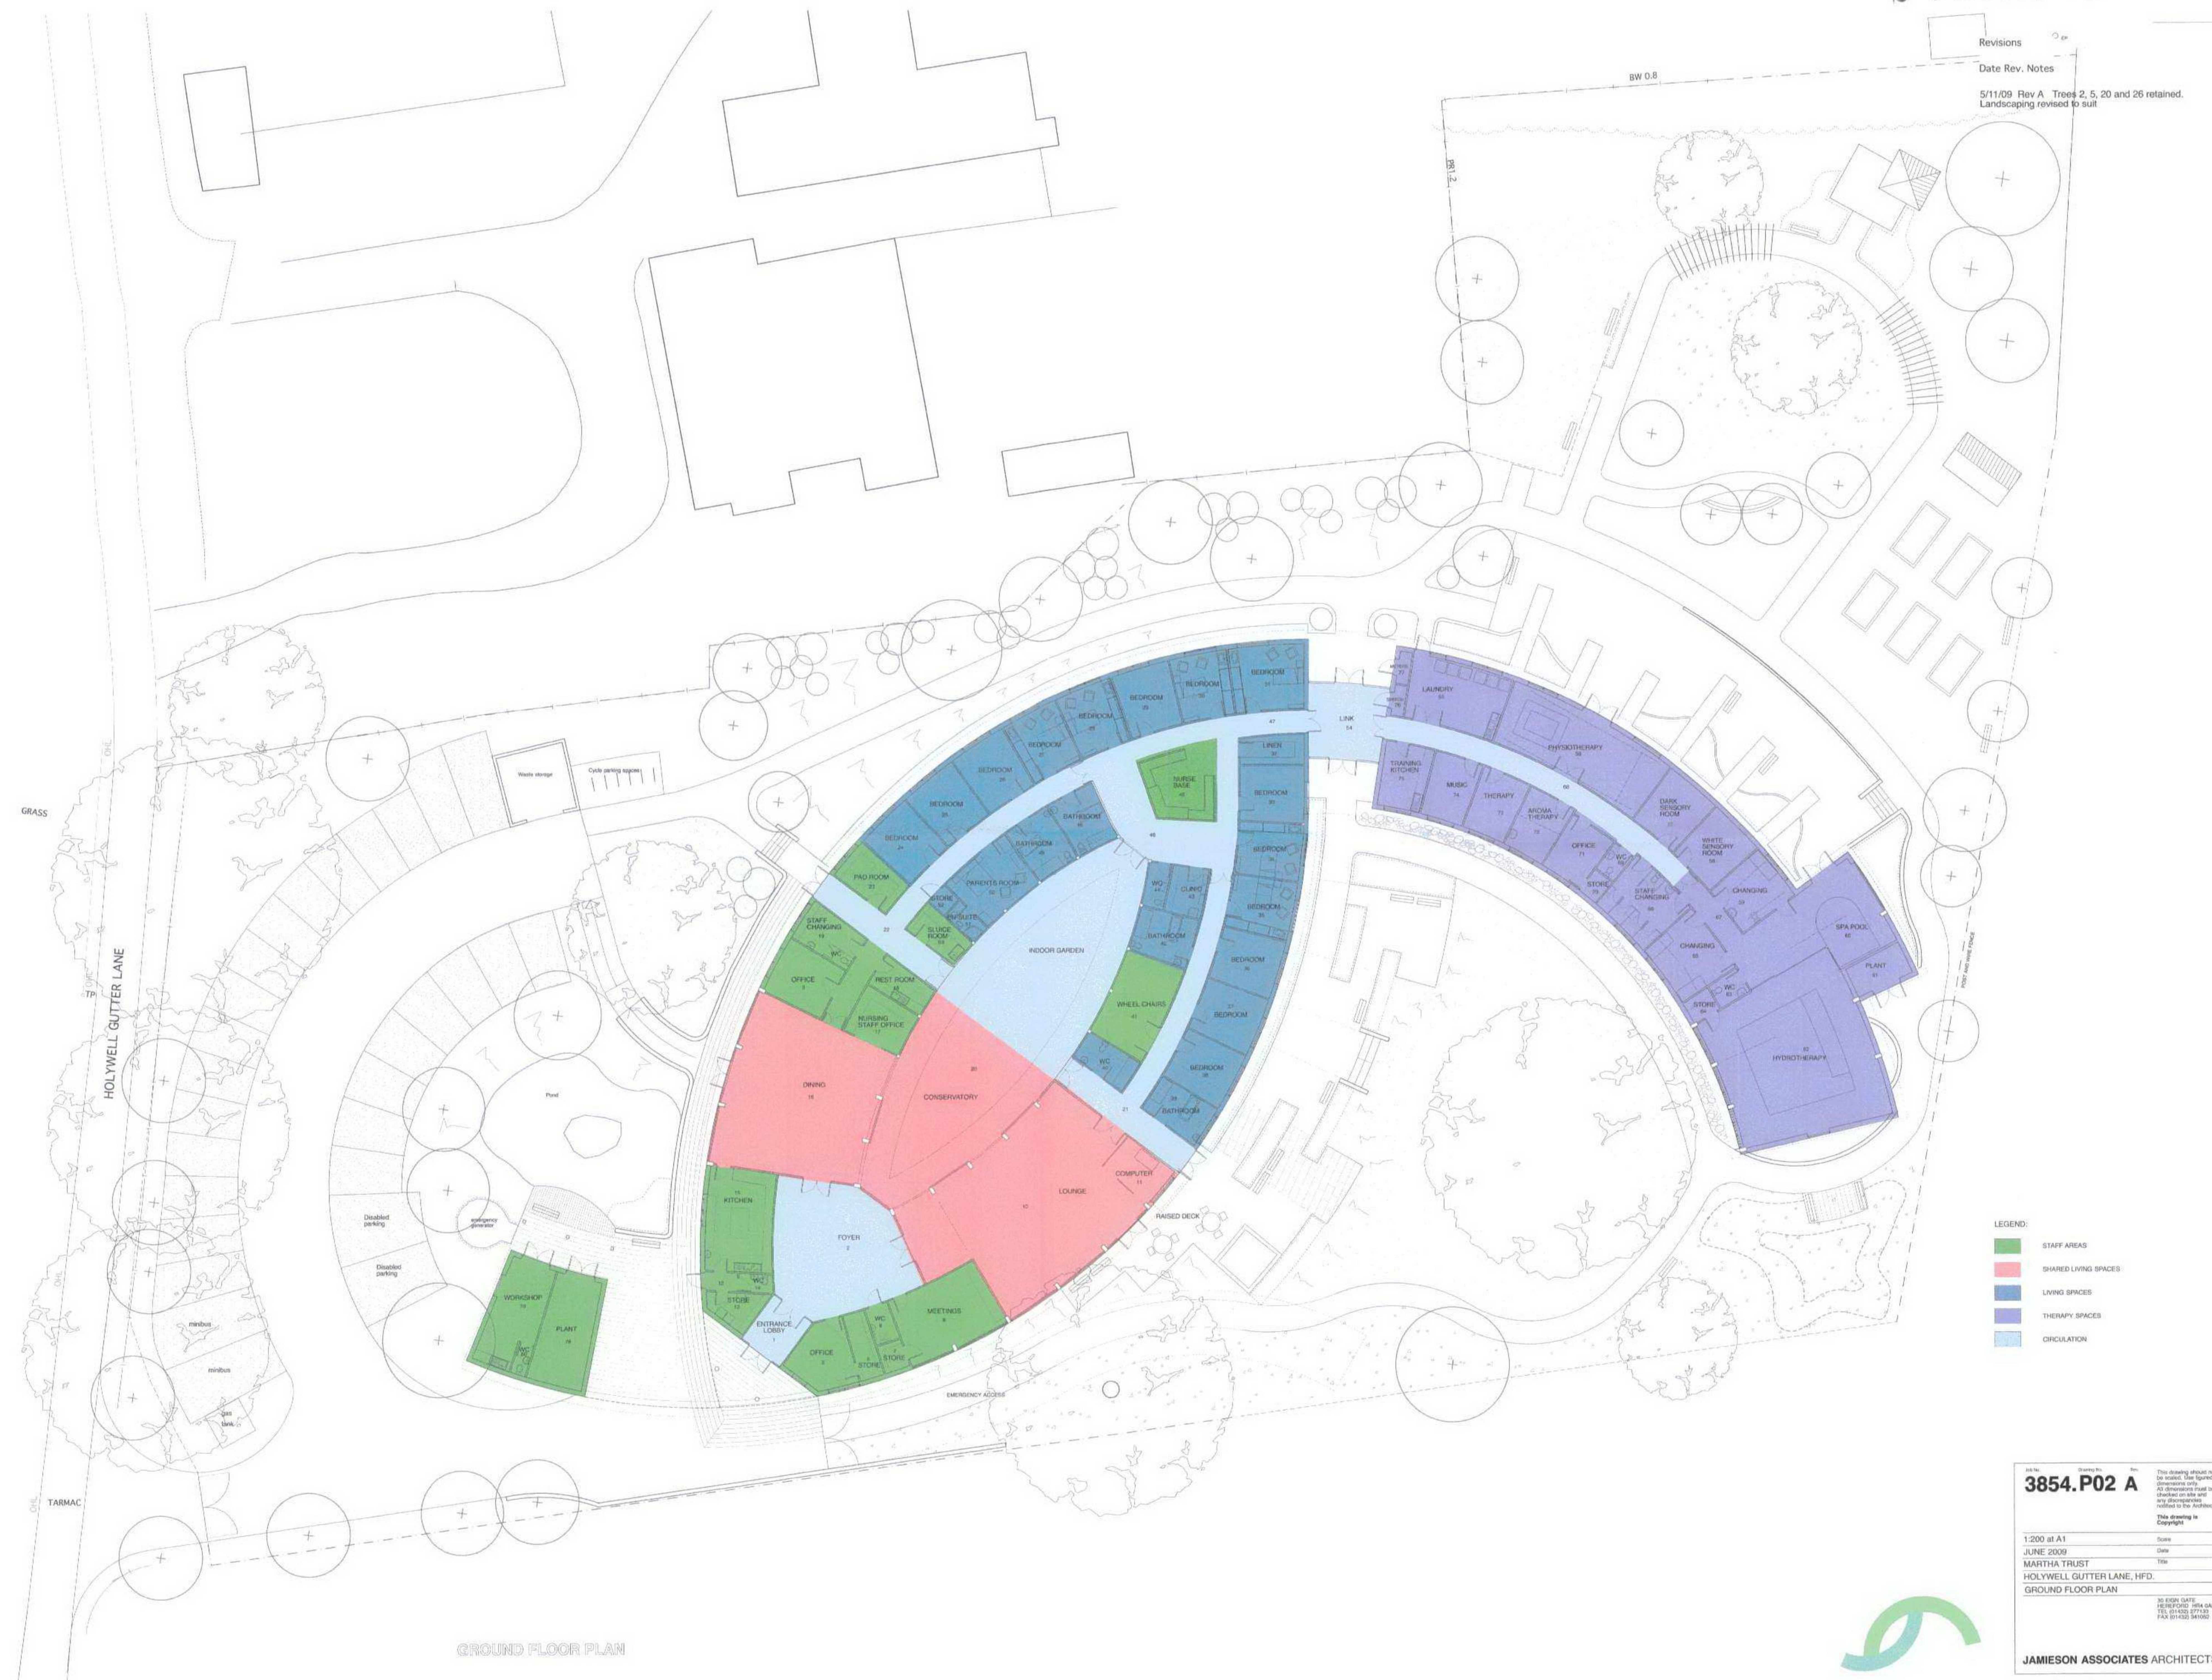


Revisions		
Date	Rev.	Notes
5/11/09	Rev A	Trees 2, 5, 20 and 26 retained. Landscaping revised to suit

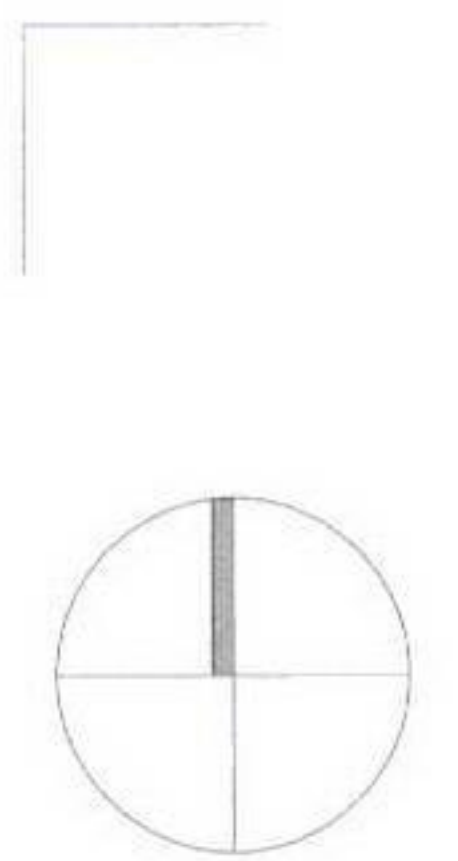

- LEGEND:
- STAFF AREAS
 - SHARED LIVING SPACES
 - LIVING SPACES
 - THERAPY SPACES
 - CIRCULATION

GROUND FLOOR PLAN

3854.P02 A

1:200 at A1
JUNE 2009
MARTHA TRUST
HOLYWELL GUTTER LANE, HFD.
GROUND FLOOR PLAN

NO EXPI. DATE
REVISED: 05/11/09
TEL: 01452 577133
FAX: 01452 541092

This drawing should not be used for any other purpose than that for which it was prepared. It is the responsibility of the client to ensure that the drawing is used for the correct purpose.

This drawing is Copyright © 2009 Jamieson Associates Architects

Scale
Date
Title
Author
Check
Drawn
Reviewed
Approved

JAMIESON ASSOCIATES ARCHITECTS

