
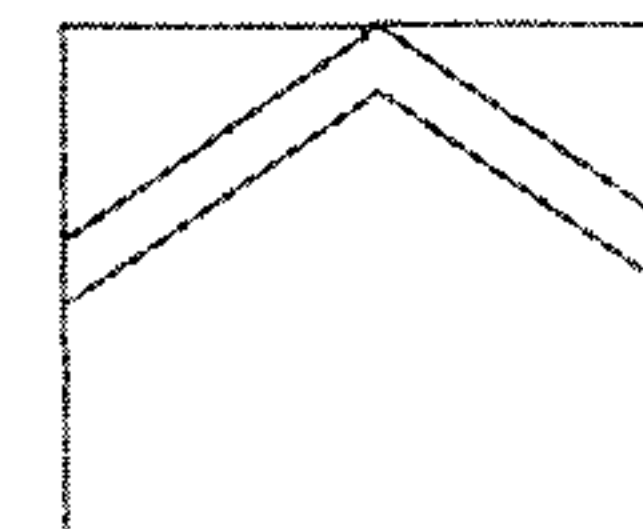
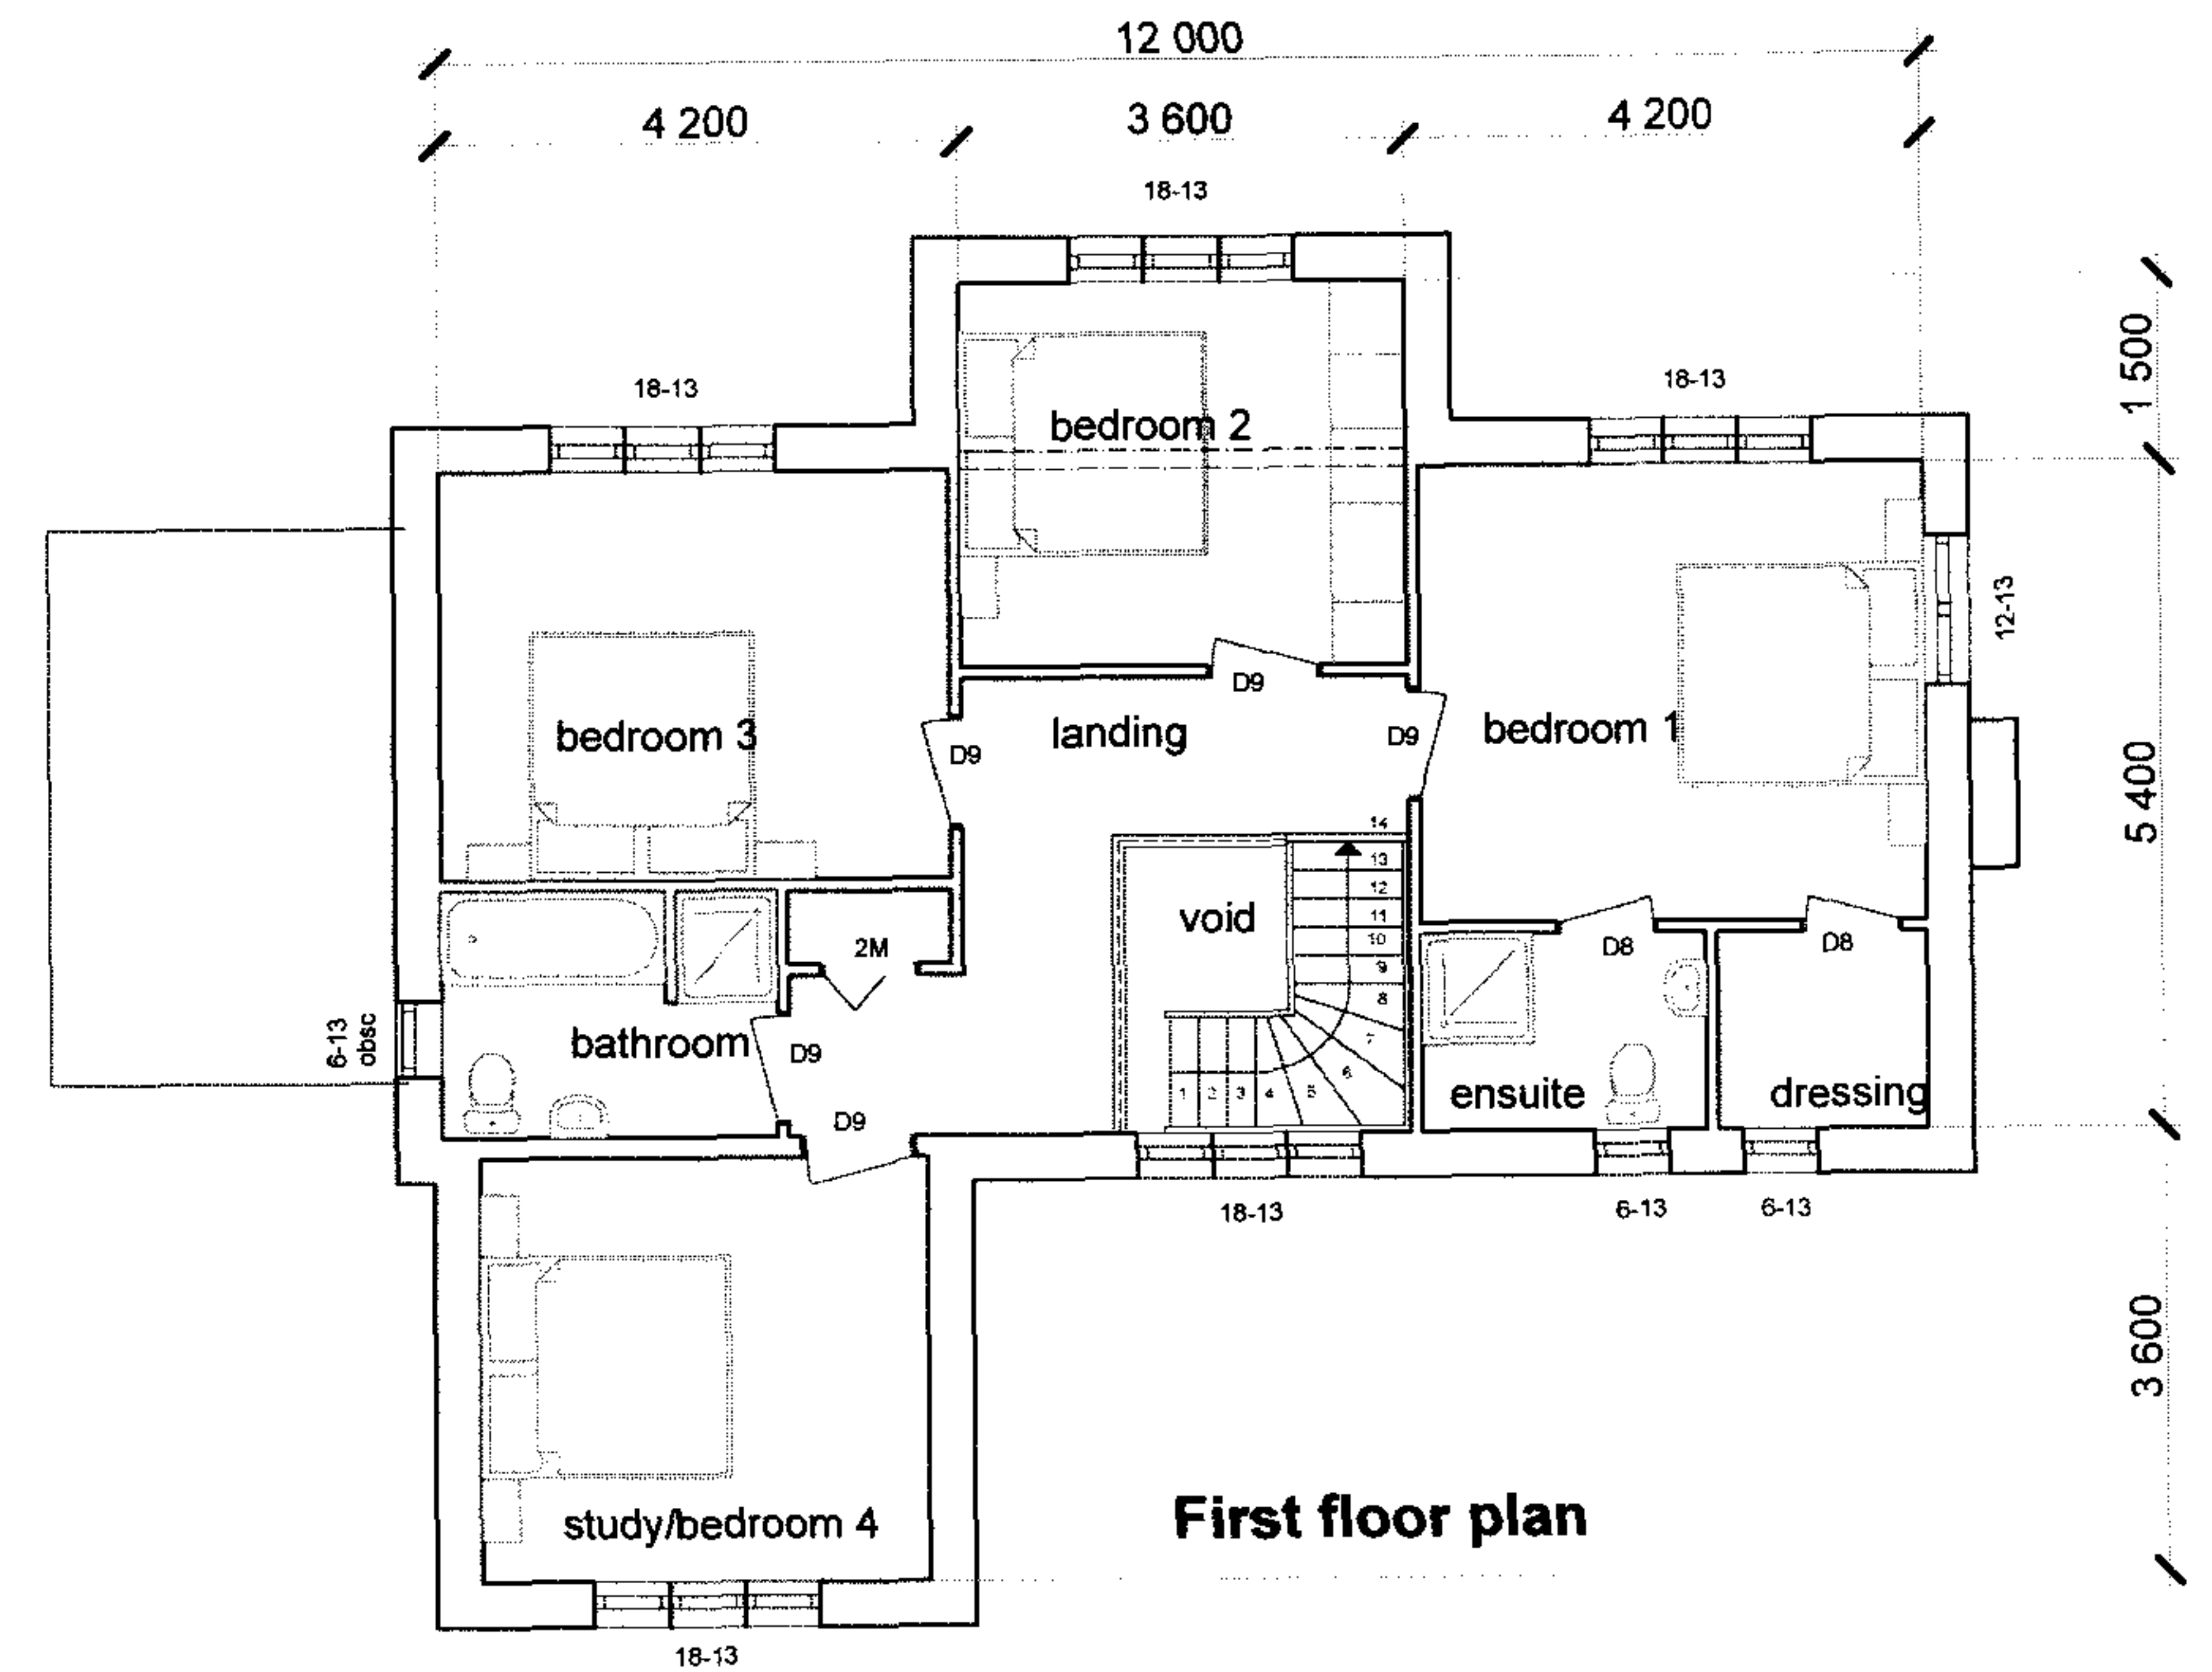


NW06/3850/F

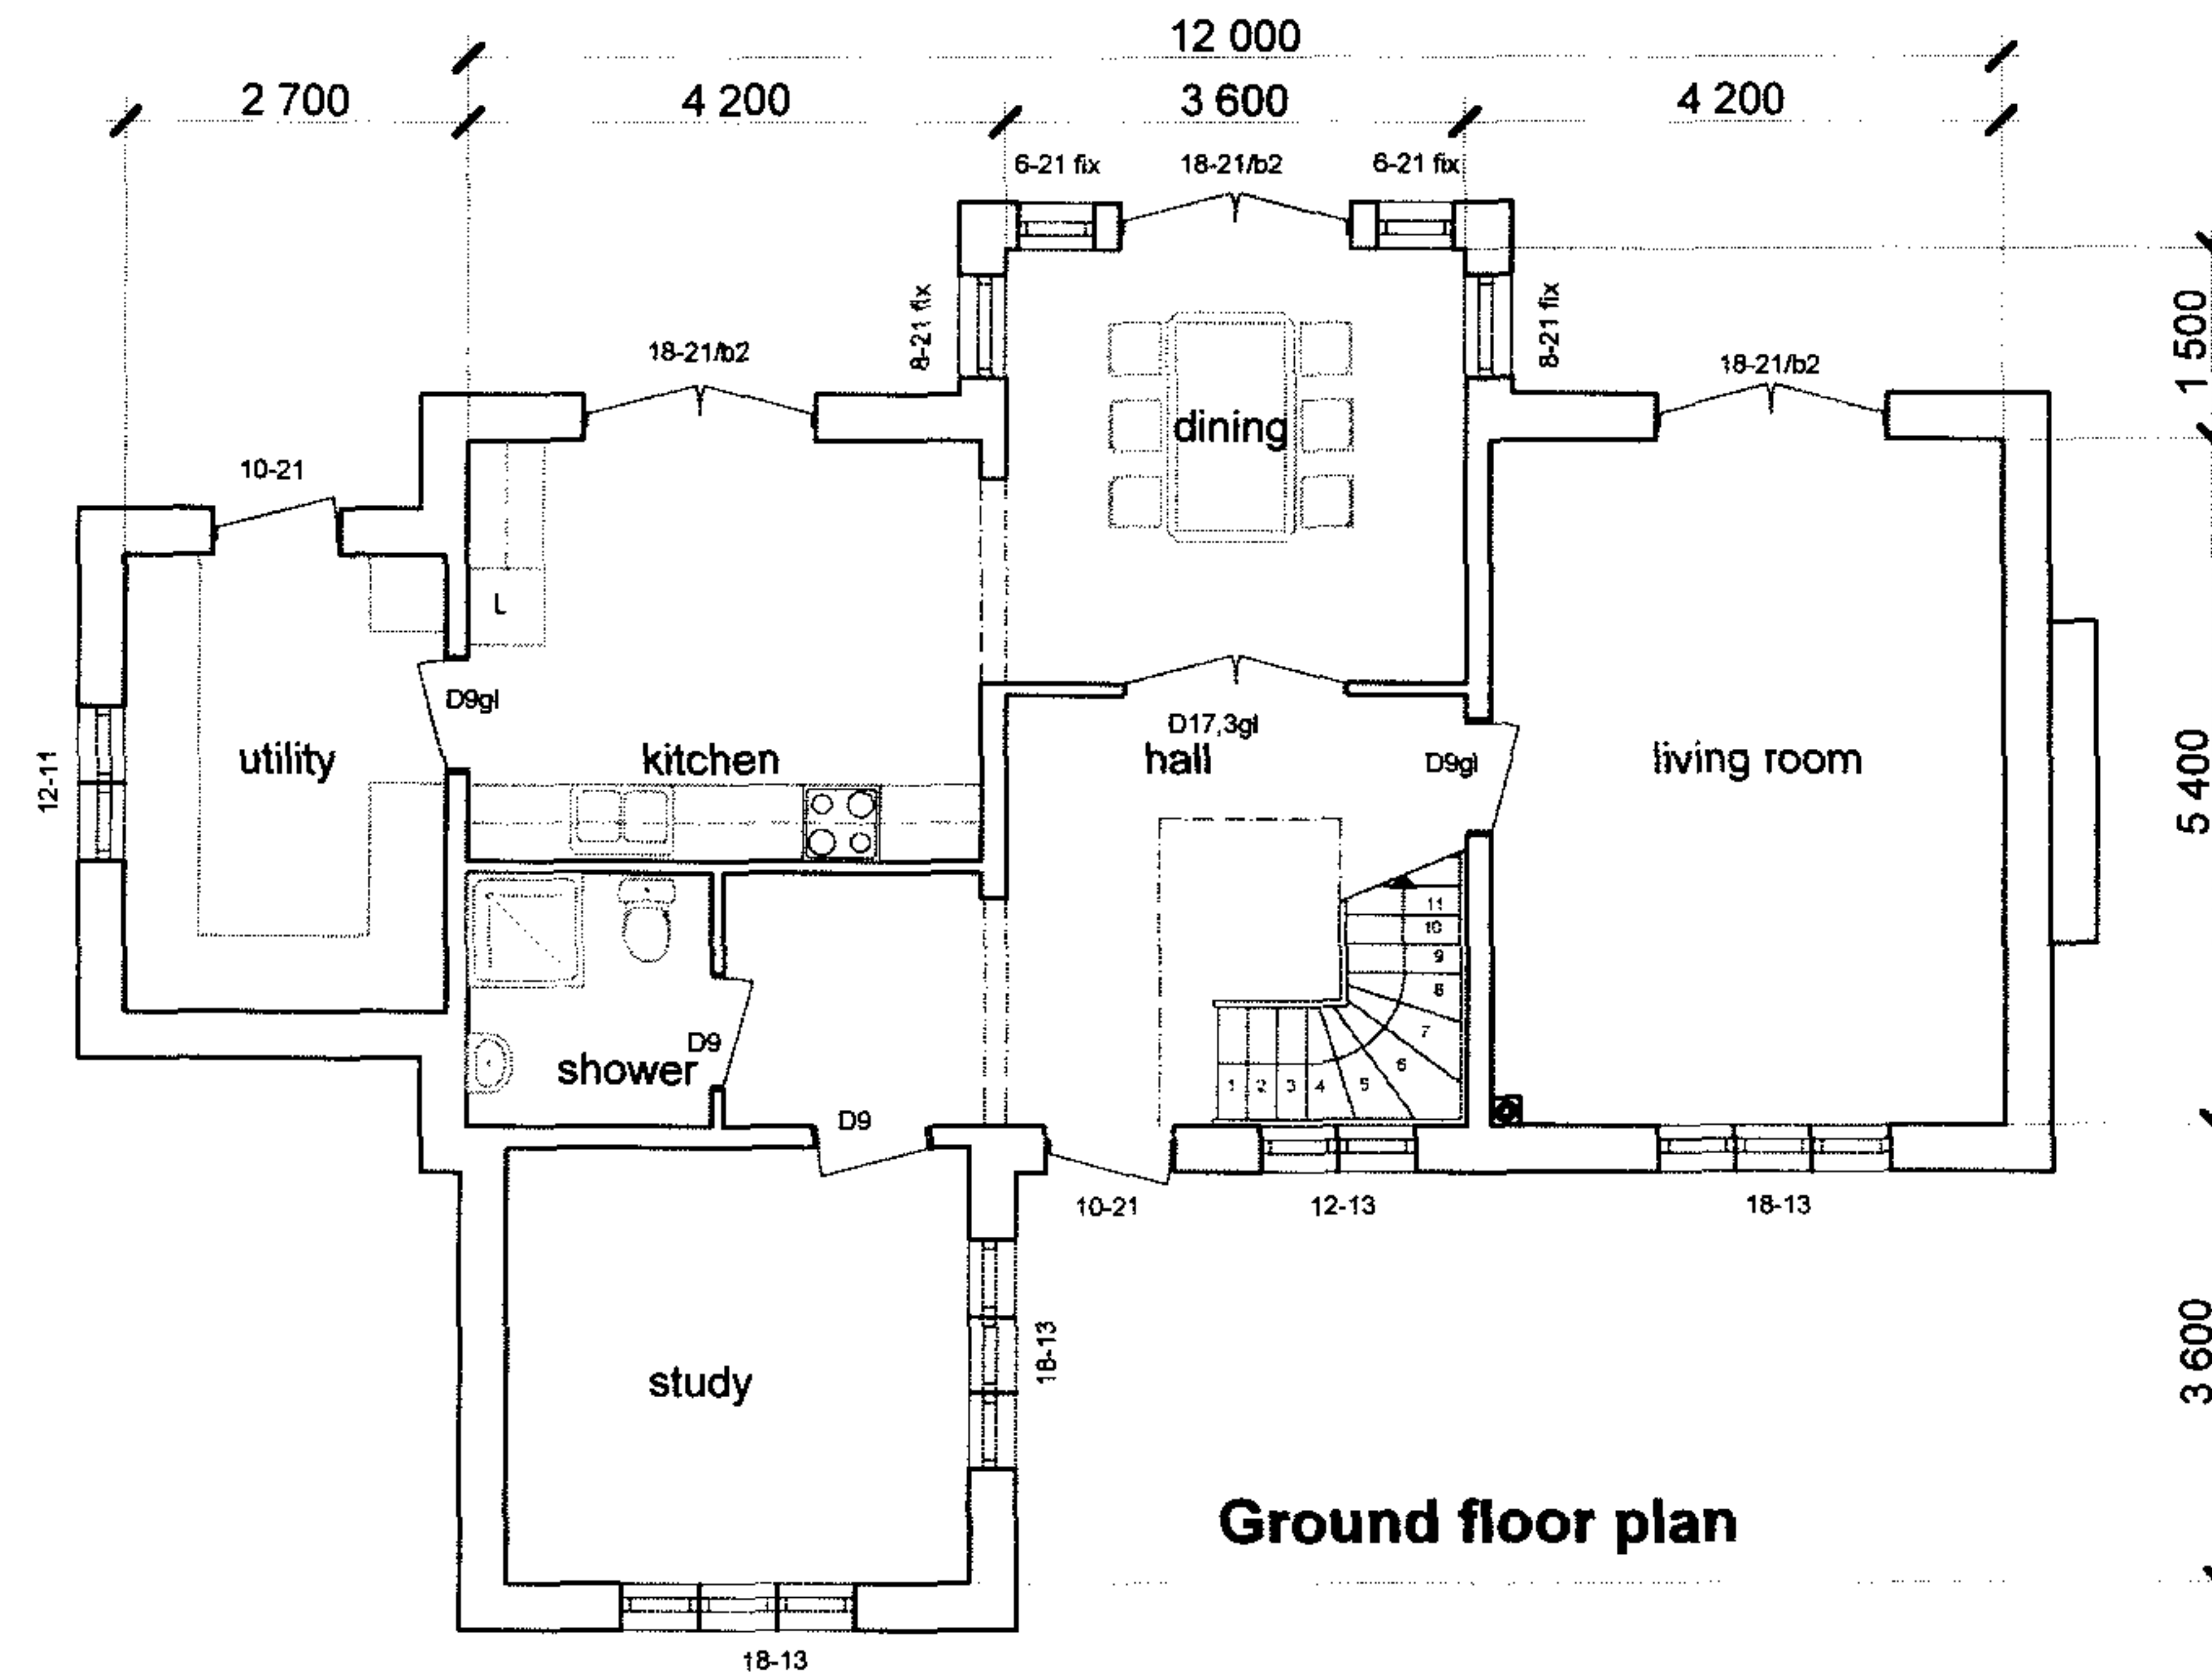

Proposed eplacement dwelling at Pinecroft
West Street, Pembridge

Mr & Mrs J. Purslow	DATE	29.11.2006	SIGN	Simon Hayes
	SCALE	1:100	DRWG NO	3519-01