


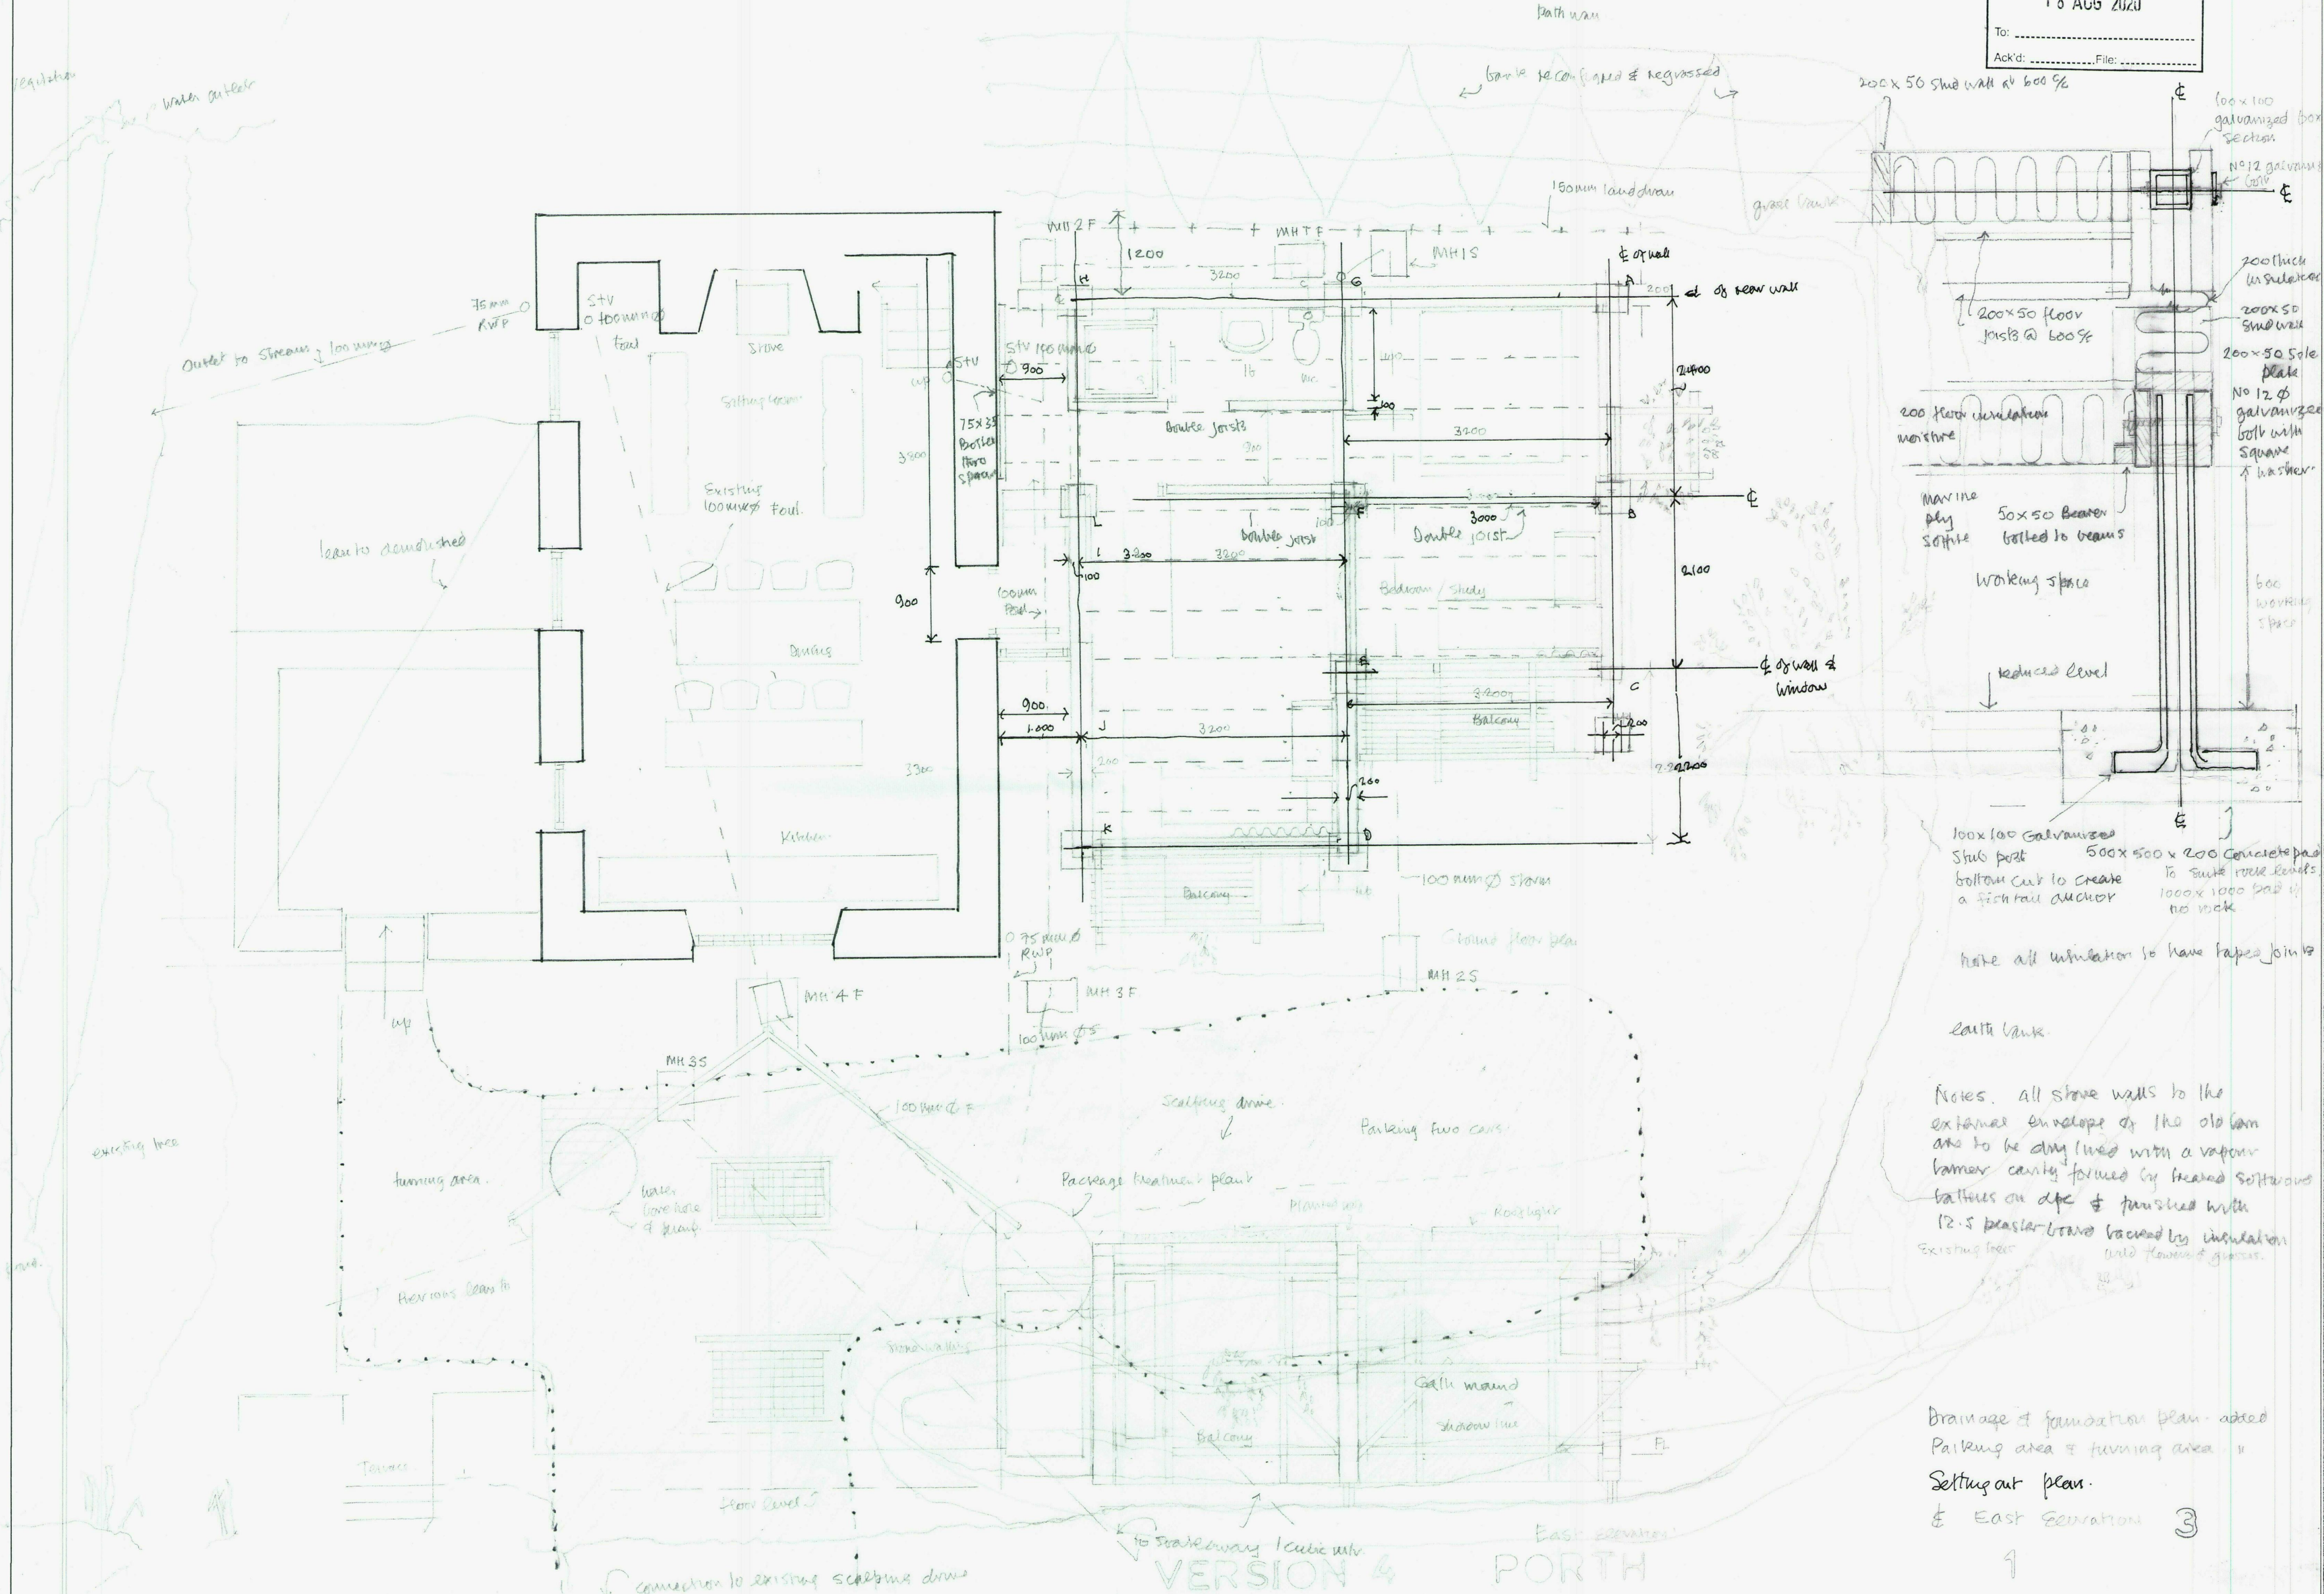

Notes. all stone walls to the external envelope of the old barn are to be dry lined with a vapour barrier cavity formed by treated softwood battens on dpc & finished with 12.5 plasterboard backed by insulation and flower & glass.

Drainage & foundation plan - added parking area & turning area.

Setting out plan.

East Elevation 3