



DESCRIPTION:

DATE


REV:

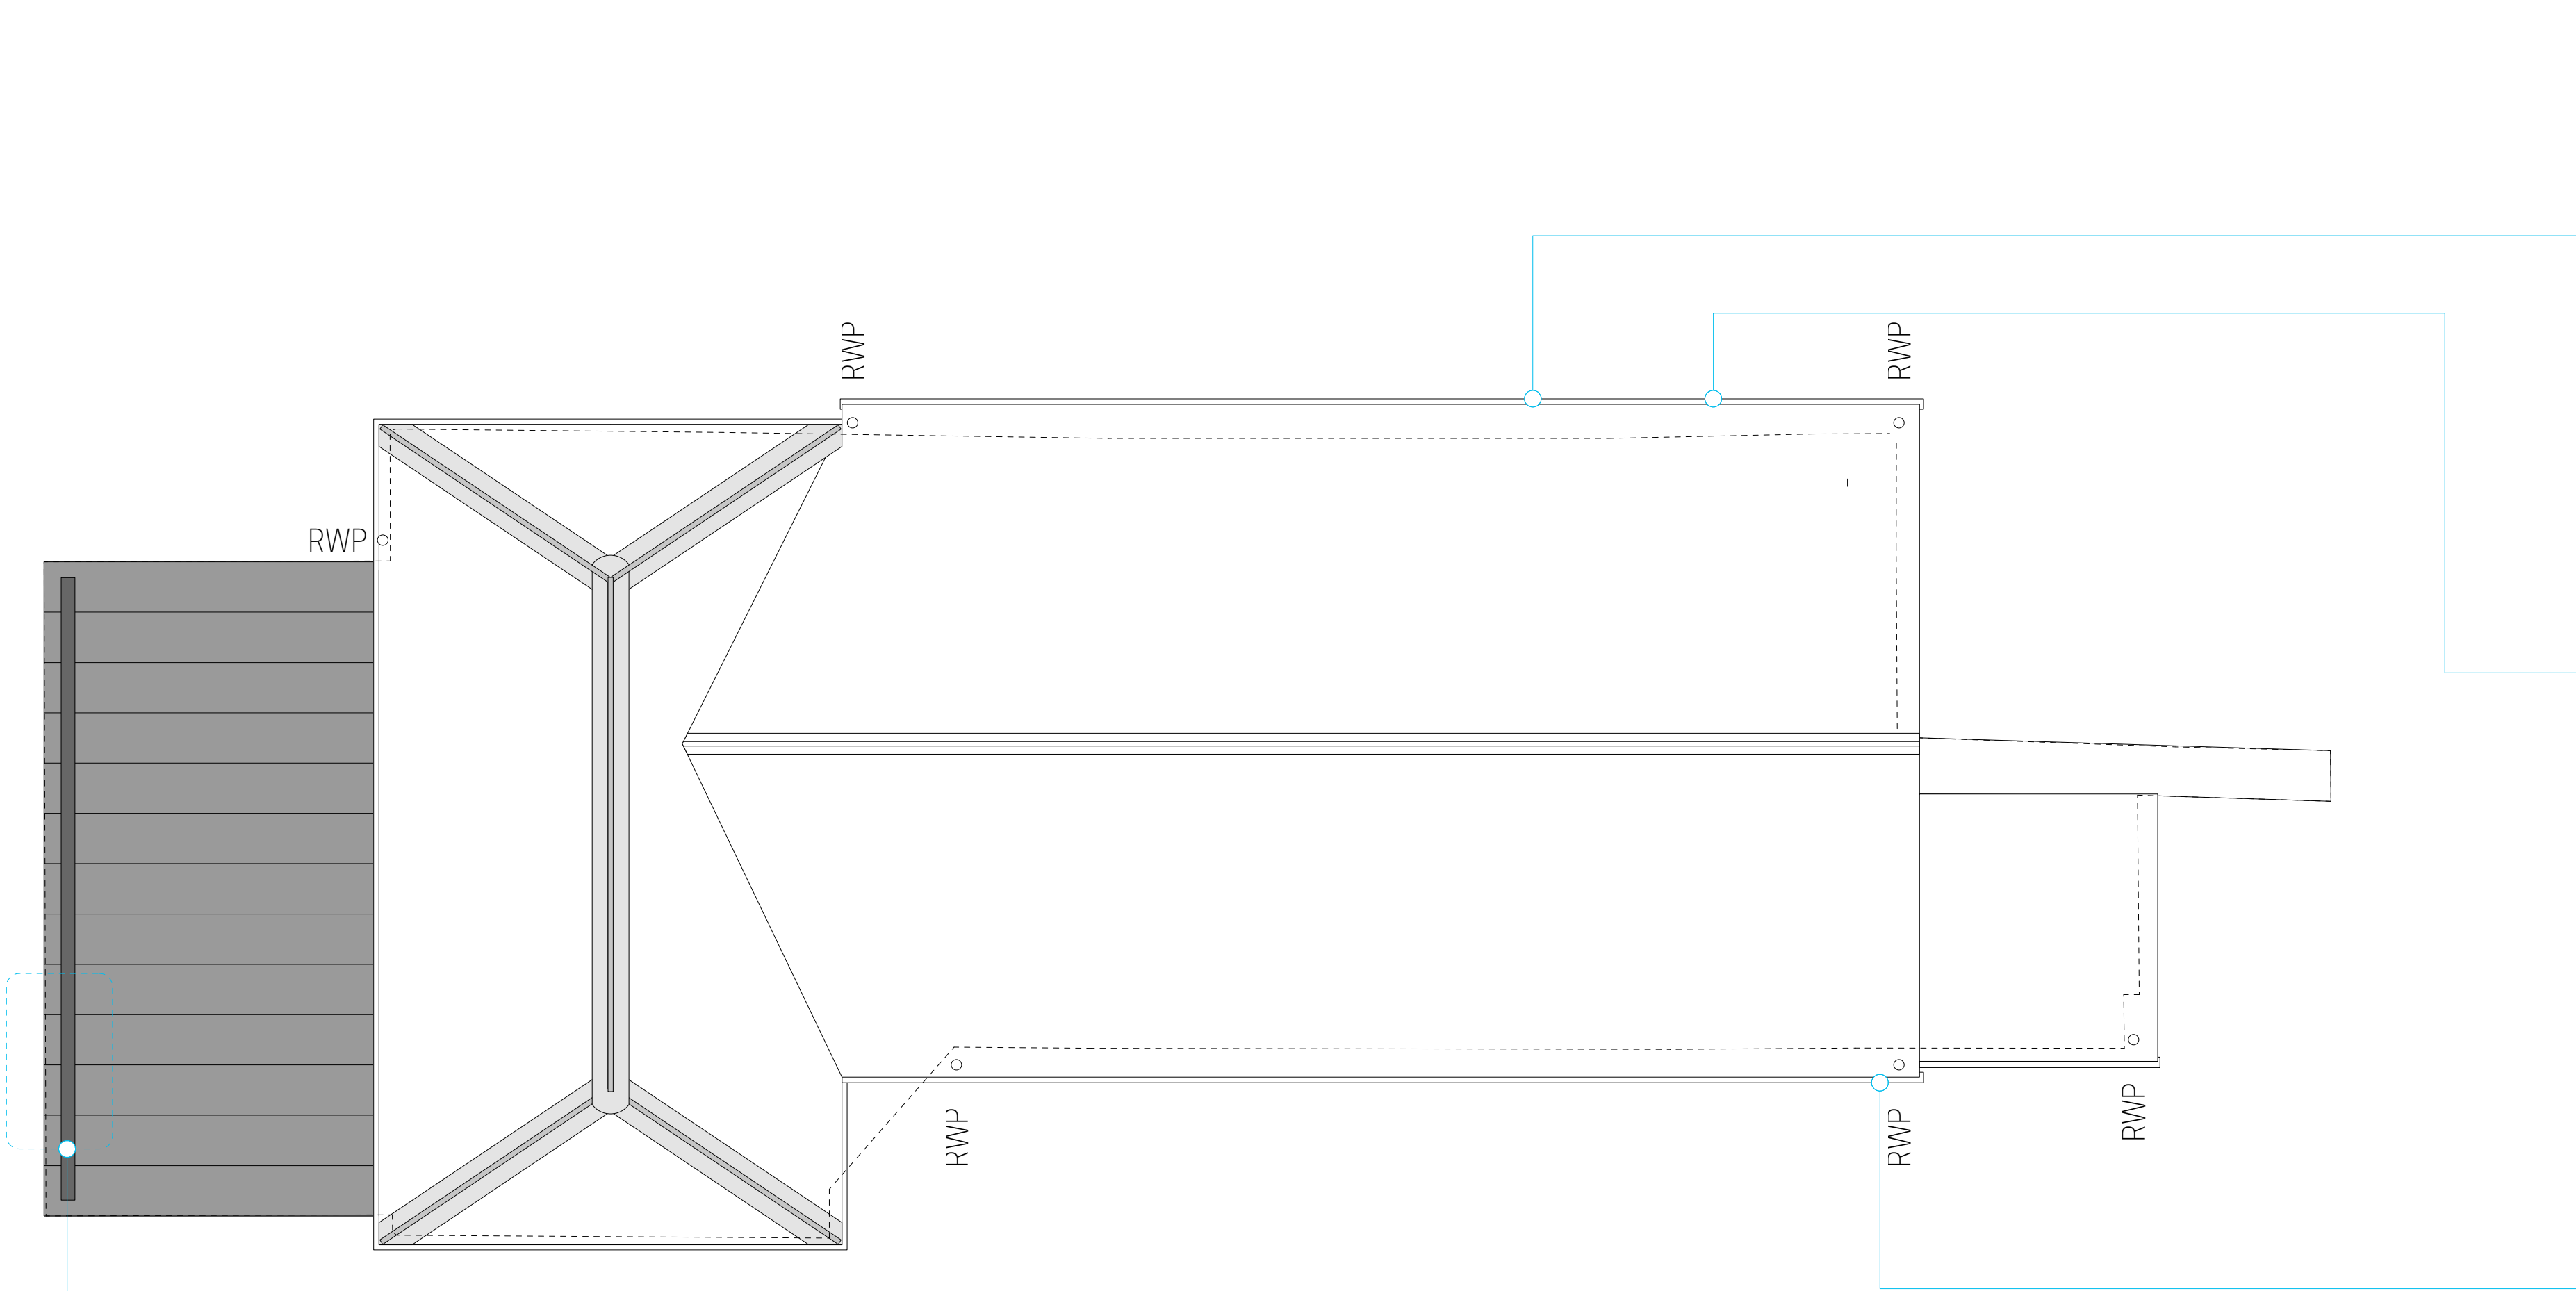


01. Hargreaves Foundry Drainage: XDH4301
Half round gutter

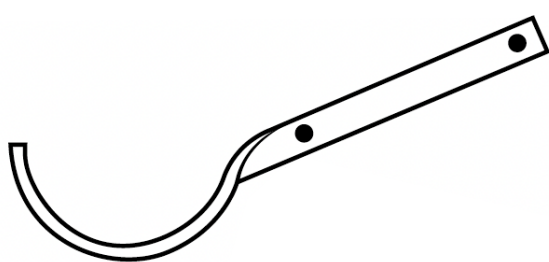

02. Hargreaves Foundry Drainage: XHB4041
Rafter brackets

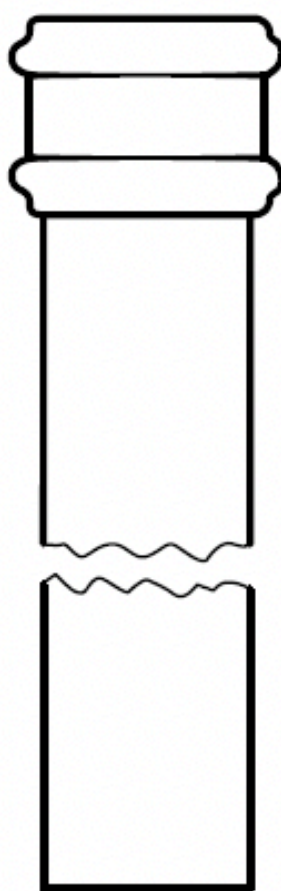

03. Hargreaves Foundry Drainage: XR3001
100mm primed and painted black rainwater pipe

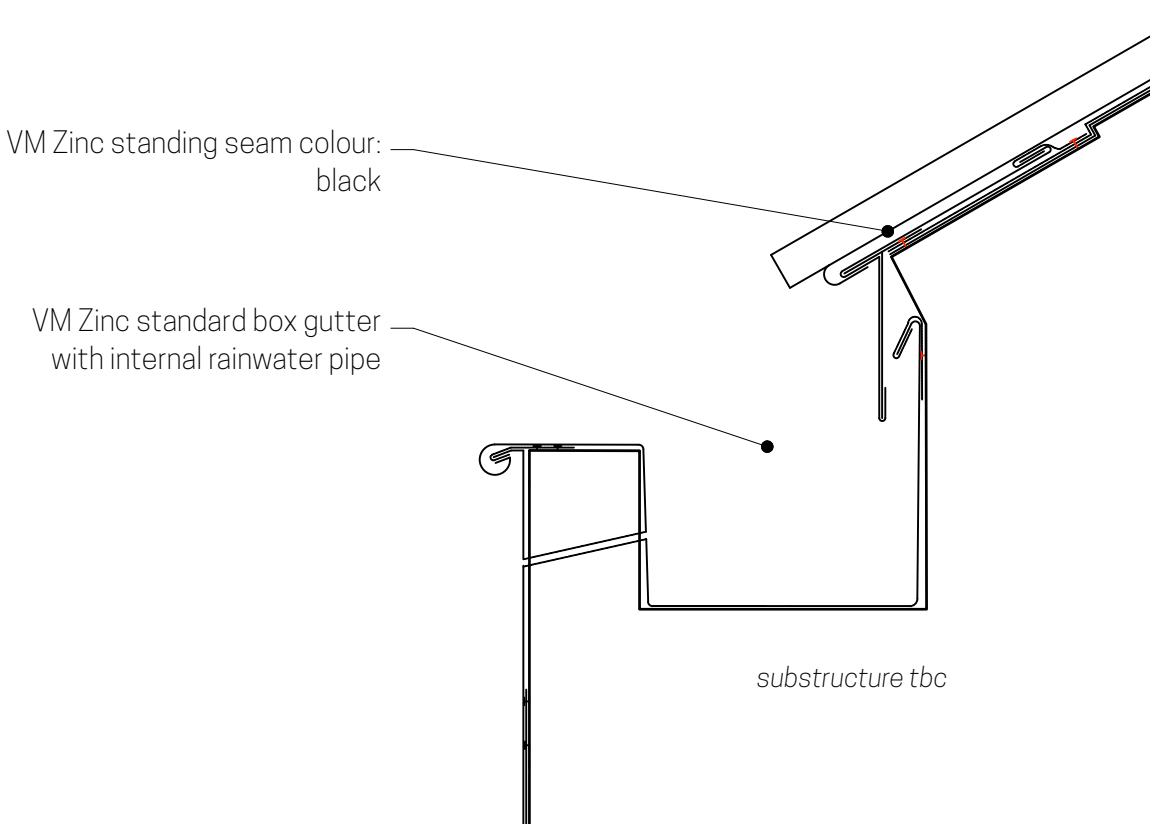

BOX GUTTER TO LEAN TO GARAGE

KODA
architects and historic building consultants

T: 01432 805459 **E:** info@kodaarchitects.com
W: www.kodaarchitects.com

CLIENT: MRS CLAIRE ADAMS
SITE ADDRESS: BROCK HILL FARM
MATHON ROAD
COLWALL, MALVERN
WORCESTERSHIRE, WR13 6EP

DWG No: **1563 705**
DWG Name: PROPOSED RAINWATER GOODS
Date: JUNE 2023
Rev: -
Scale: 1:50 & 1:100 @ A1
Drawn by: FH
Status: **DoC**