
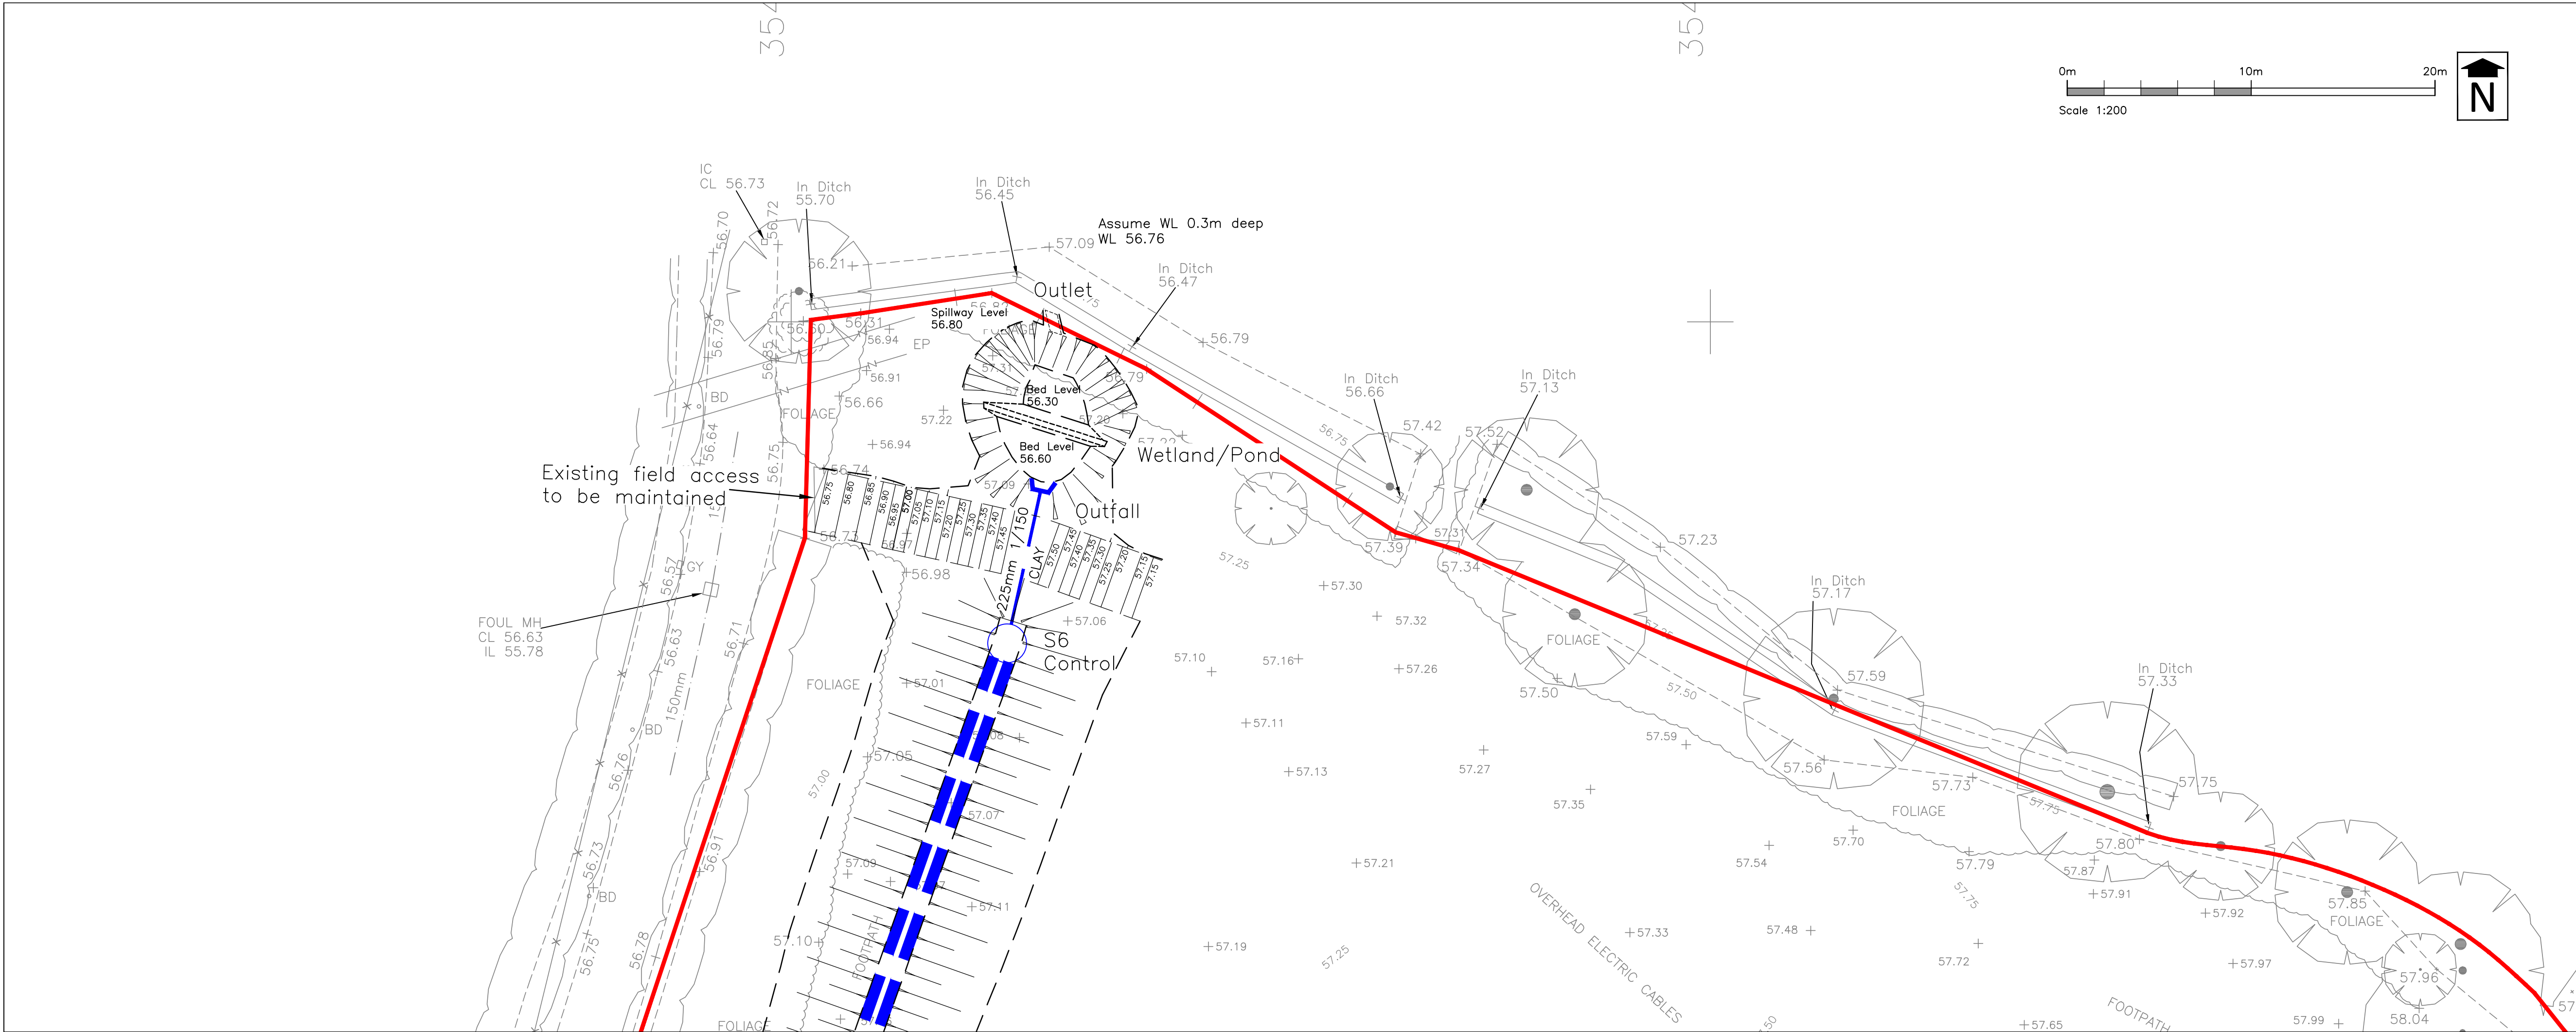


Stratton Park House, Wanborough Road
Swindon, SN3 4HG

Telephone
01793 828000

Website
www.pfaplc.com

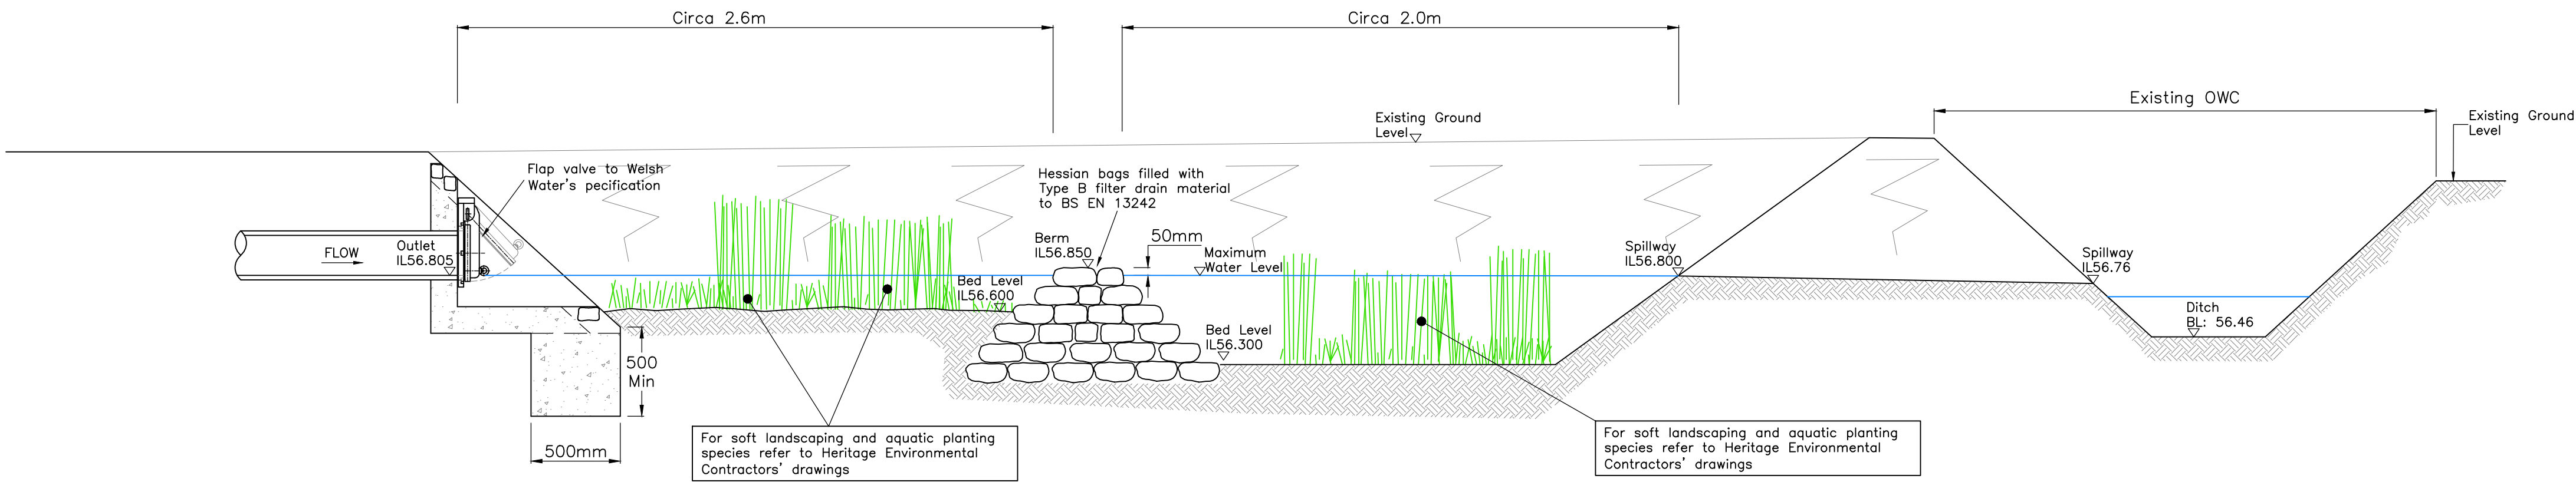

Section Through Wetland / Pond
Scale 1:25

#	27/11/20	First Issue.	PMC	
Rev	Date	Description	Drawn	Check

Status

FOR INFORMATION

Client

Sweetman Developments

Project

Land Off Cotts Lane,
Lugwardine, Hereford

Drawing Title

Wetland /
Pond Details

Drawing No. **S663/34**

Date: November 2020 Scale: As Shown @ A1
E-Mail: pchurchward@pfaplc.com