



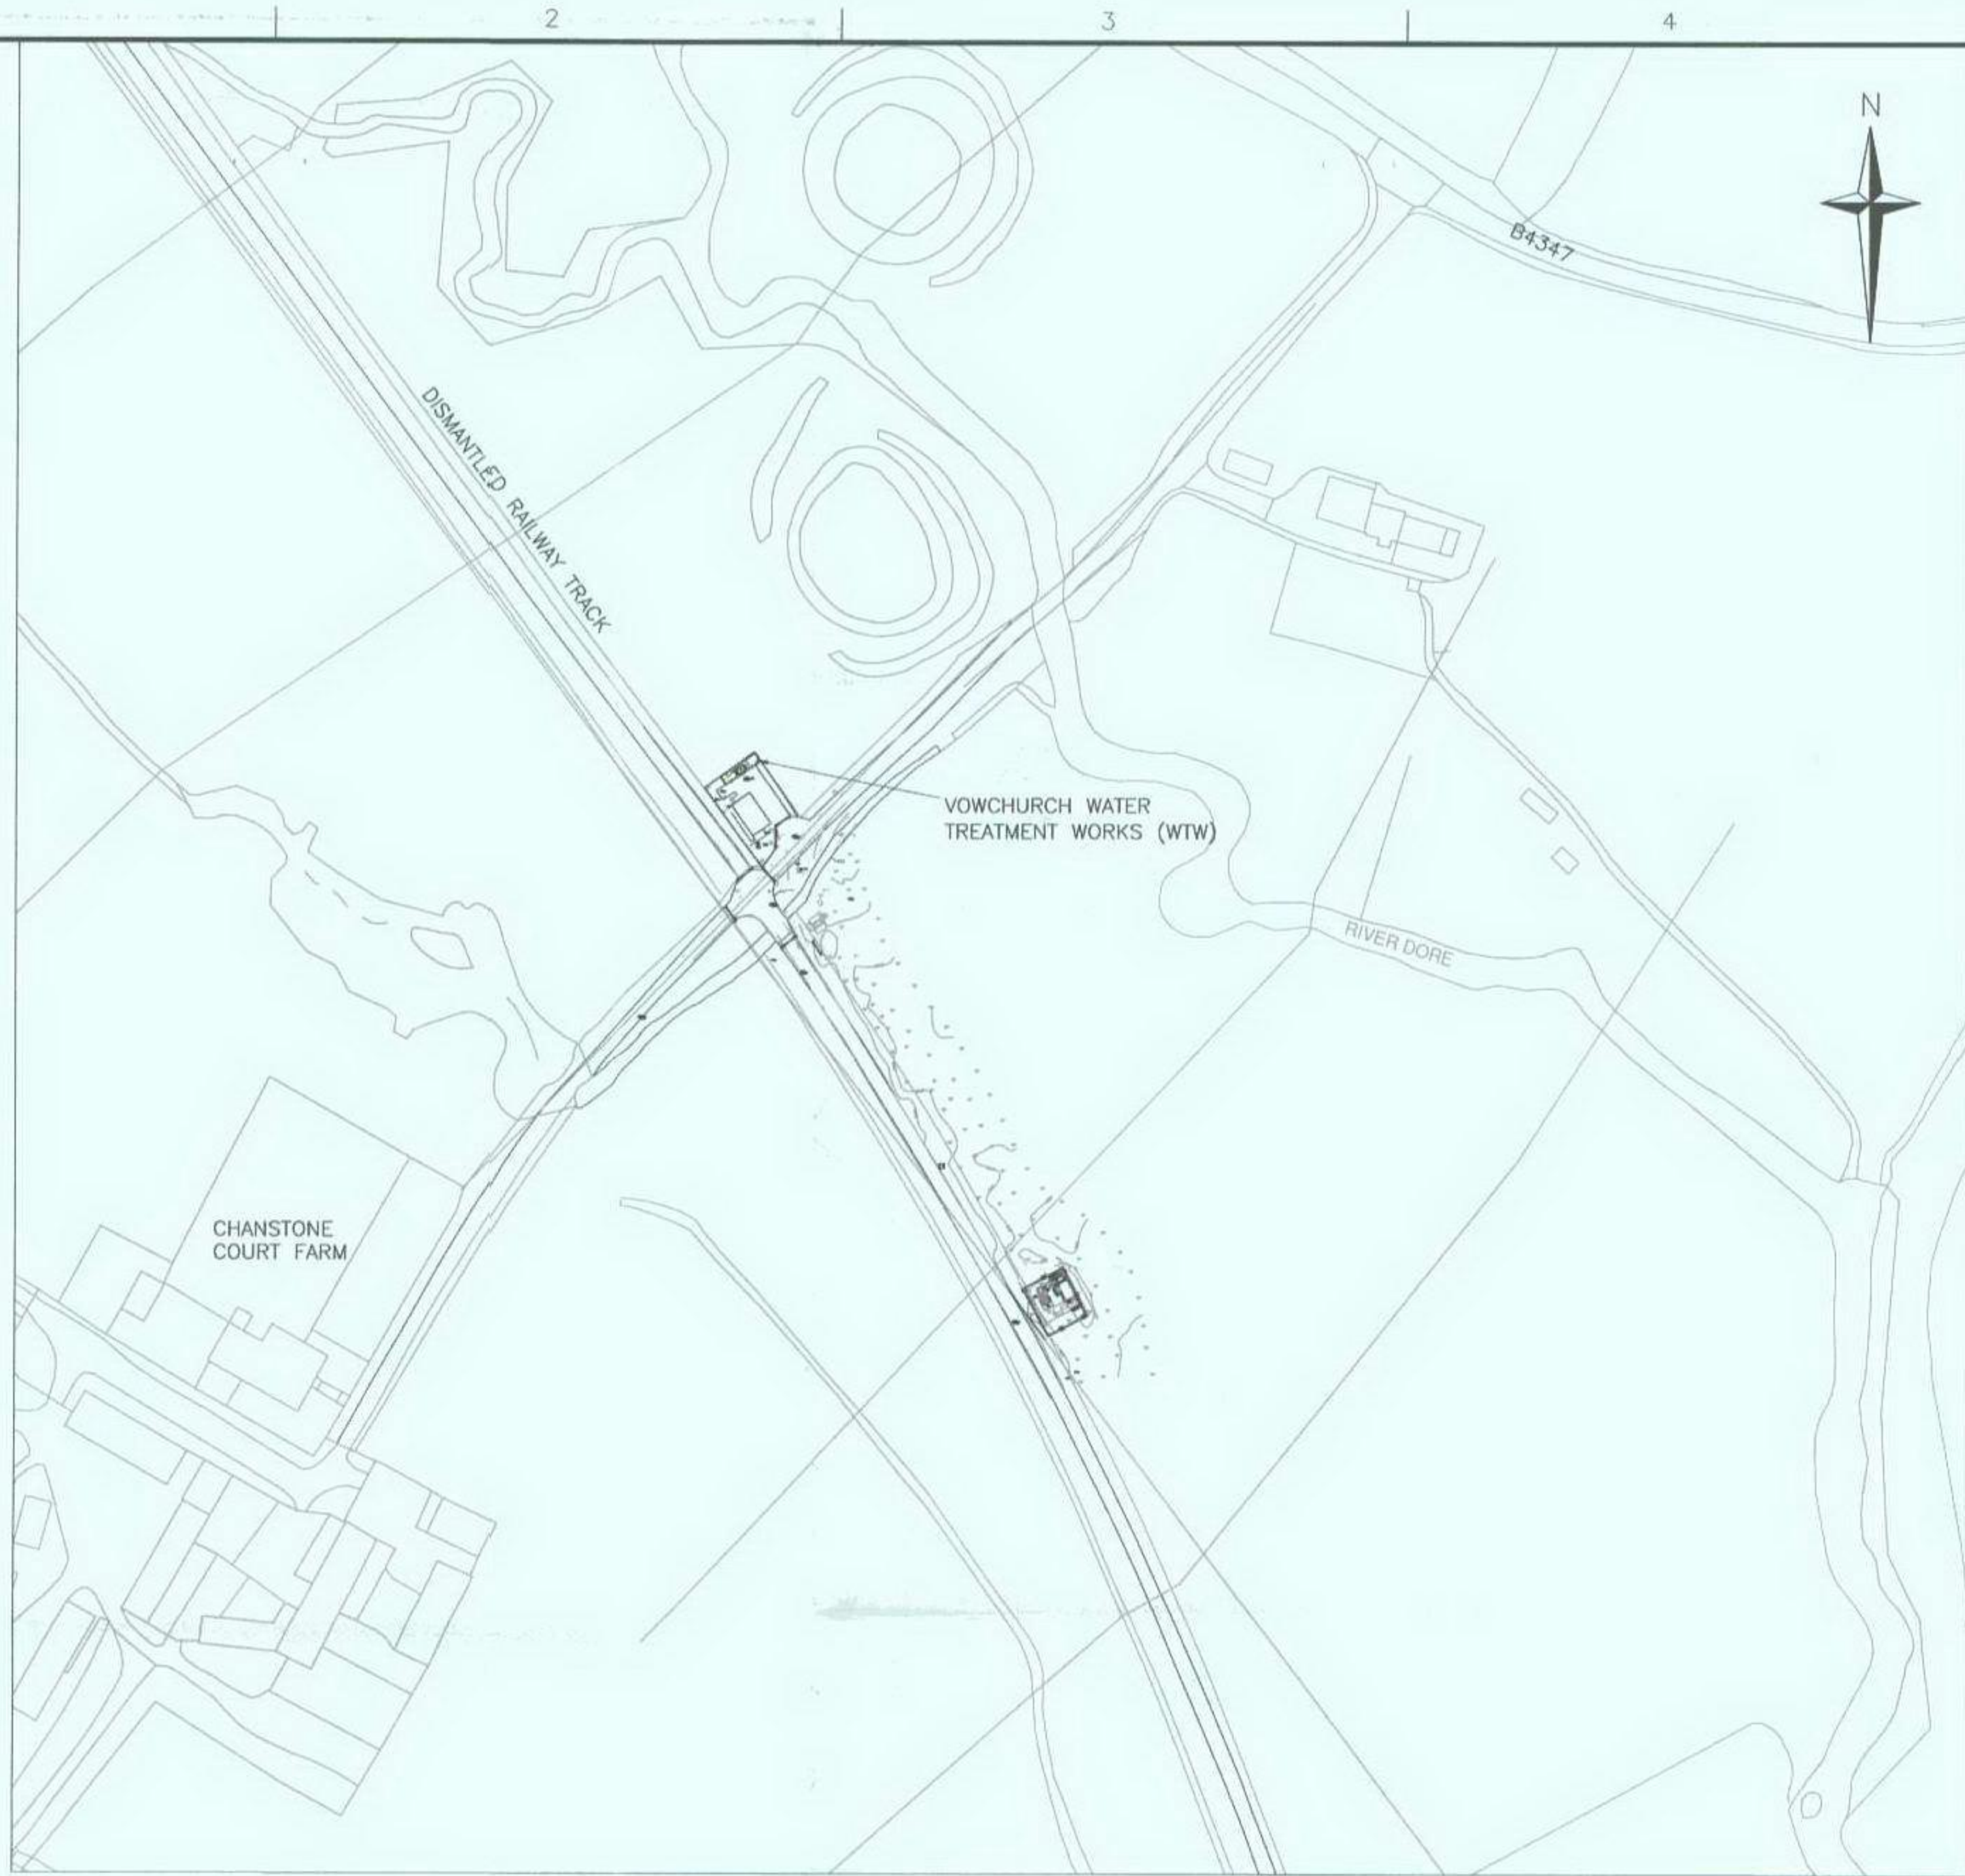

SITE LOCATION PLAN
SCALE 1:1250



PLANNING APPLICATION SITE BOUNDARY
SCALE 1:200

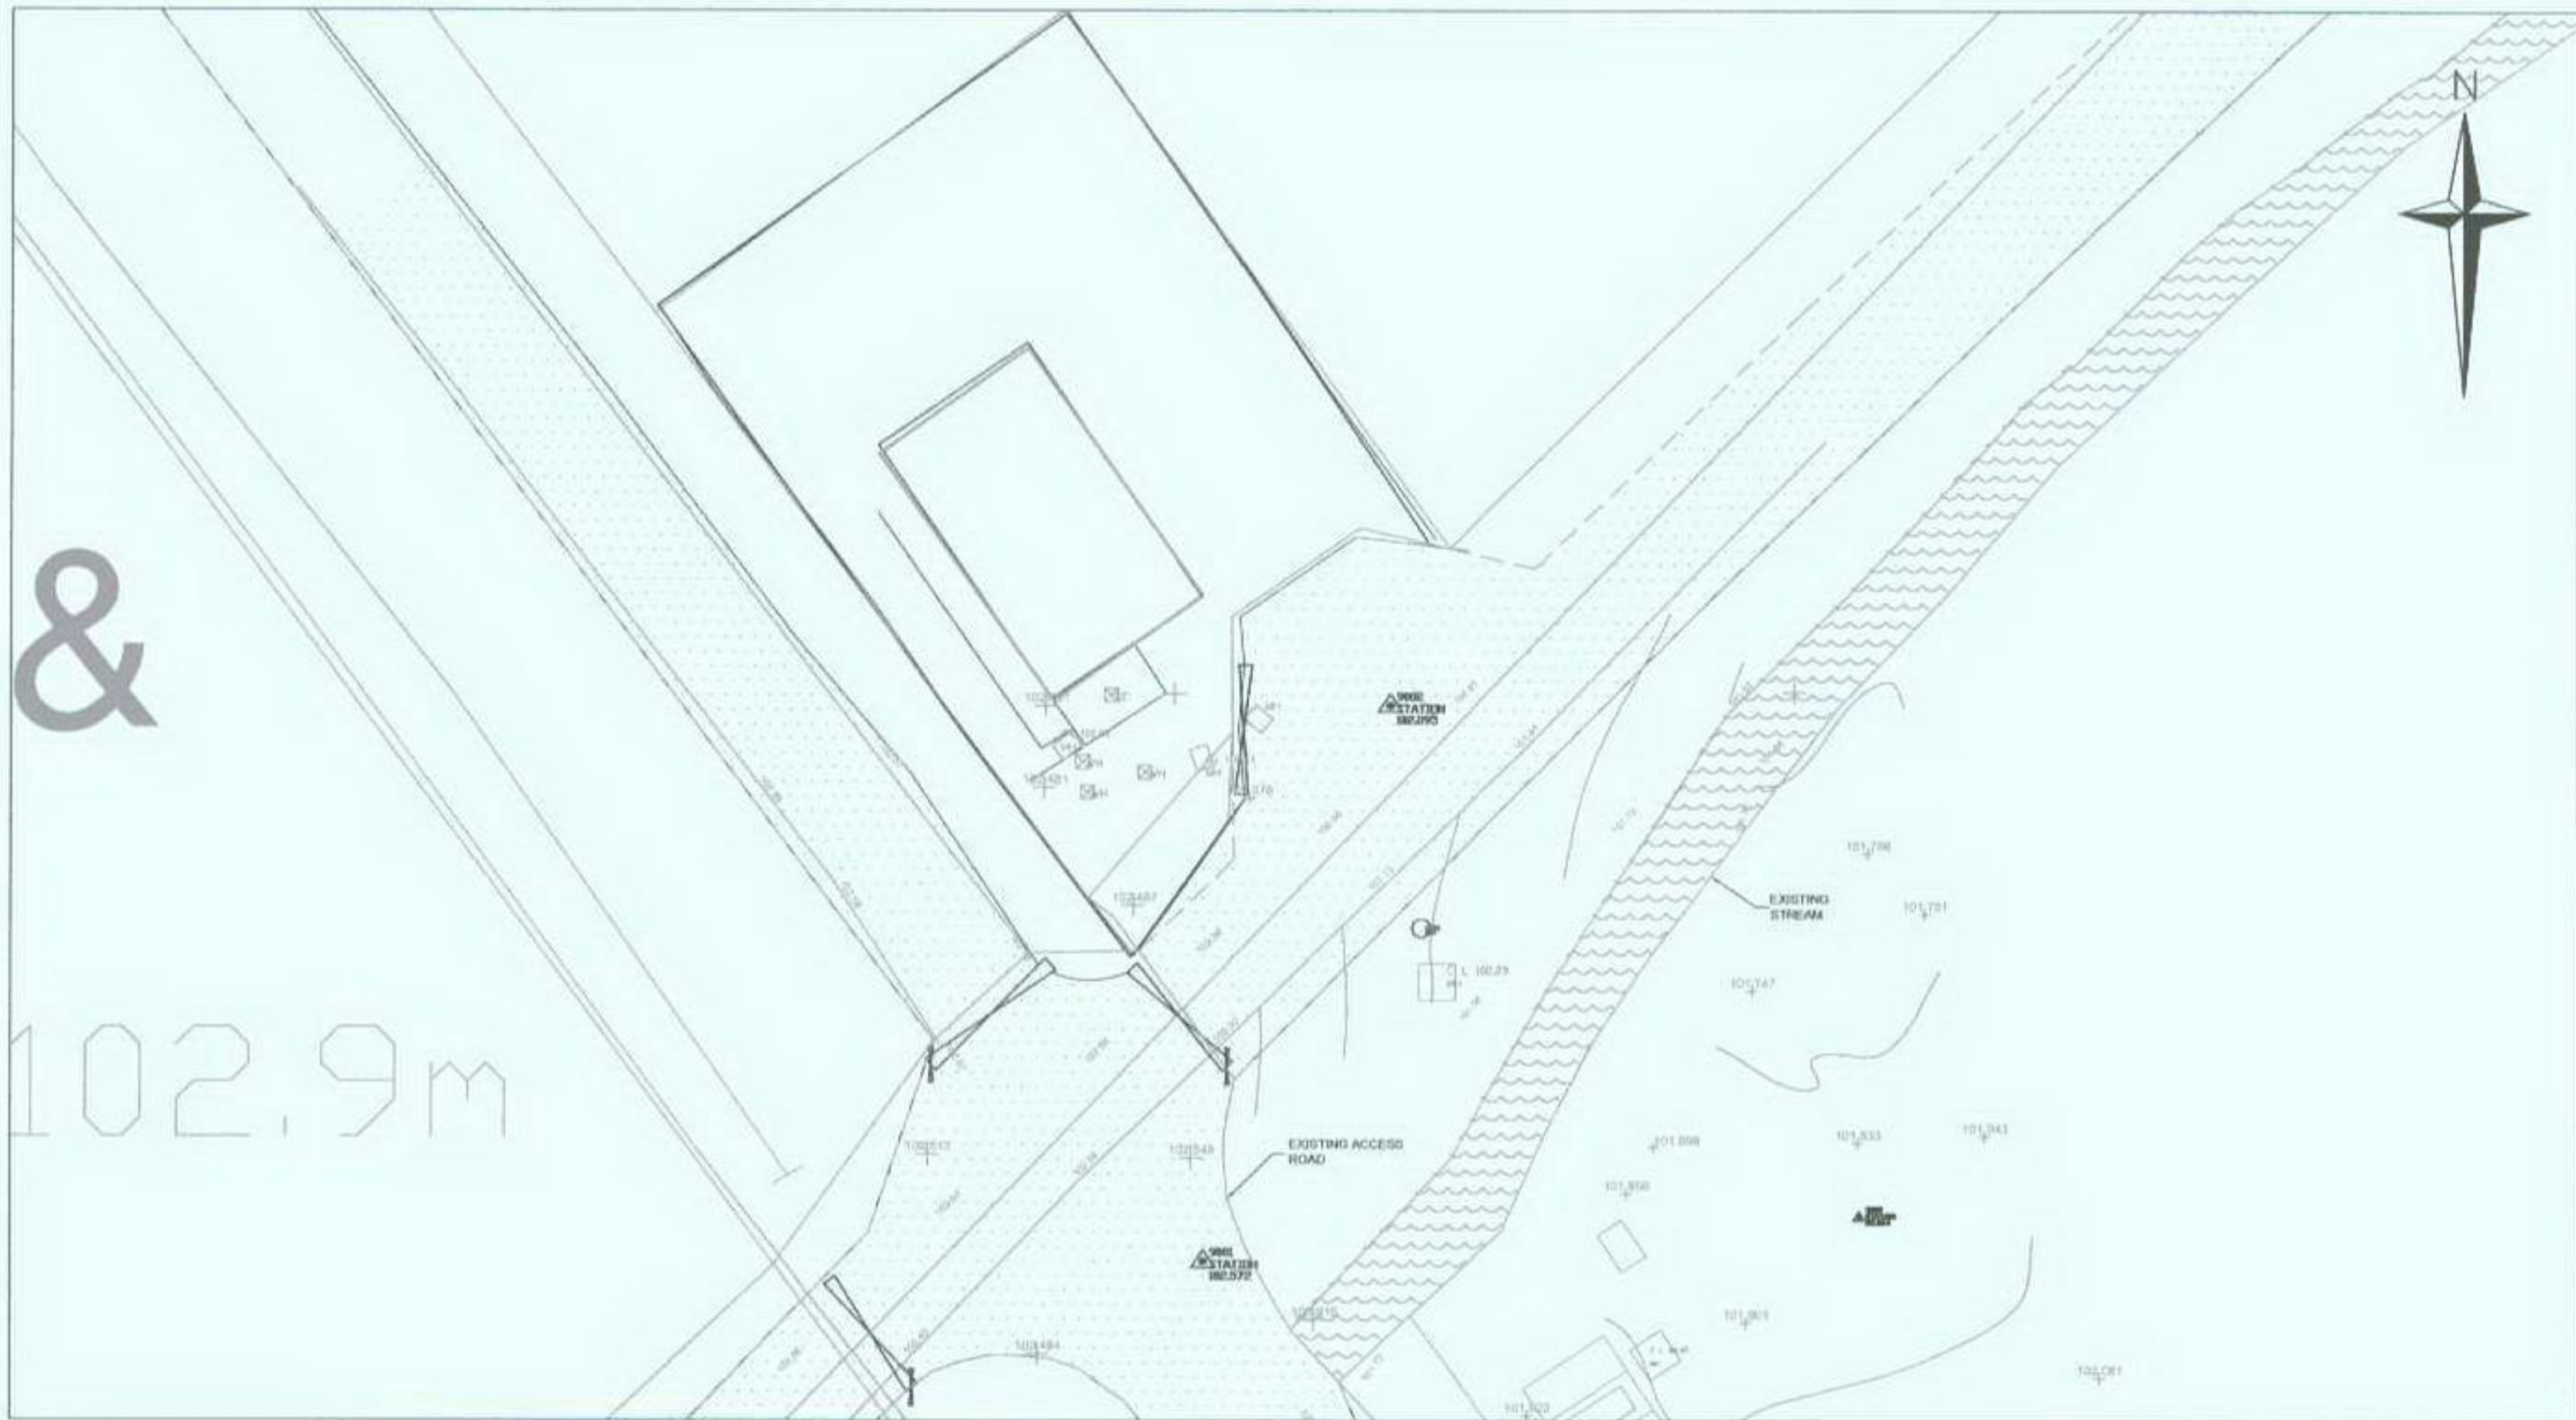

EXISTING SITE LAYOUT
SCALE 1:200

KEY:
— PLANNING APPLICATION SITE BOUNDARY

A	ISSUE FOR PLANNING	LE	PP	JF	SEP '09
ISSUE	REVISION FOR ISSUE	DRAWN	CHECKED	APPROVED	DATE
NOT FOR CONSTRUCTION UNLESS OTHERWISE STATED					
 BLACK & VEATCH Black & Veatch Ltd. c/o Dwr Cymru Welsh Water, Pentwyn Road, Nelson, Treharn 46 46 Registered office: Grosvenor Road, 69 London Road, Redhill, Surrey, GU20 1BQ. The design shown on this drawing is copyright and is the property of BLACK & VEATCH Ltd and is not to be used, copied, reproduced or disclosed - in whole or in part - except in accordance with the terms of agreement in writing with BLACK & VEATCH Ltd. © BLACK & VEATCH Ltd					
CLIENT		DWR CYMRU WELSH WATER			
TITLE		VOWCHURCH BOREHOLES WTW PROPOSED KIOSK SITE LOCATION PLAN, EXISTING SITE LAYOUT & PLANNING APPLICATION SITE BOUNDARY			
MASTER SIZE	DRAWING NUMBER				ISSUE
A1	163016-22-3204				A

AUTOCAD REF: J:\DWGS\BORDERS BLACK & VEATCH\BVCL A1