


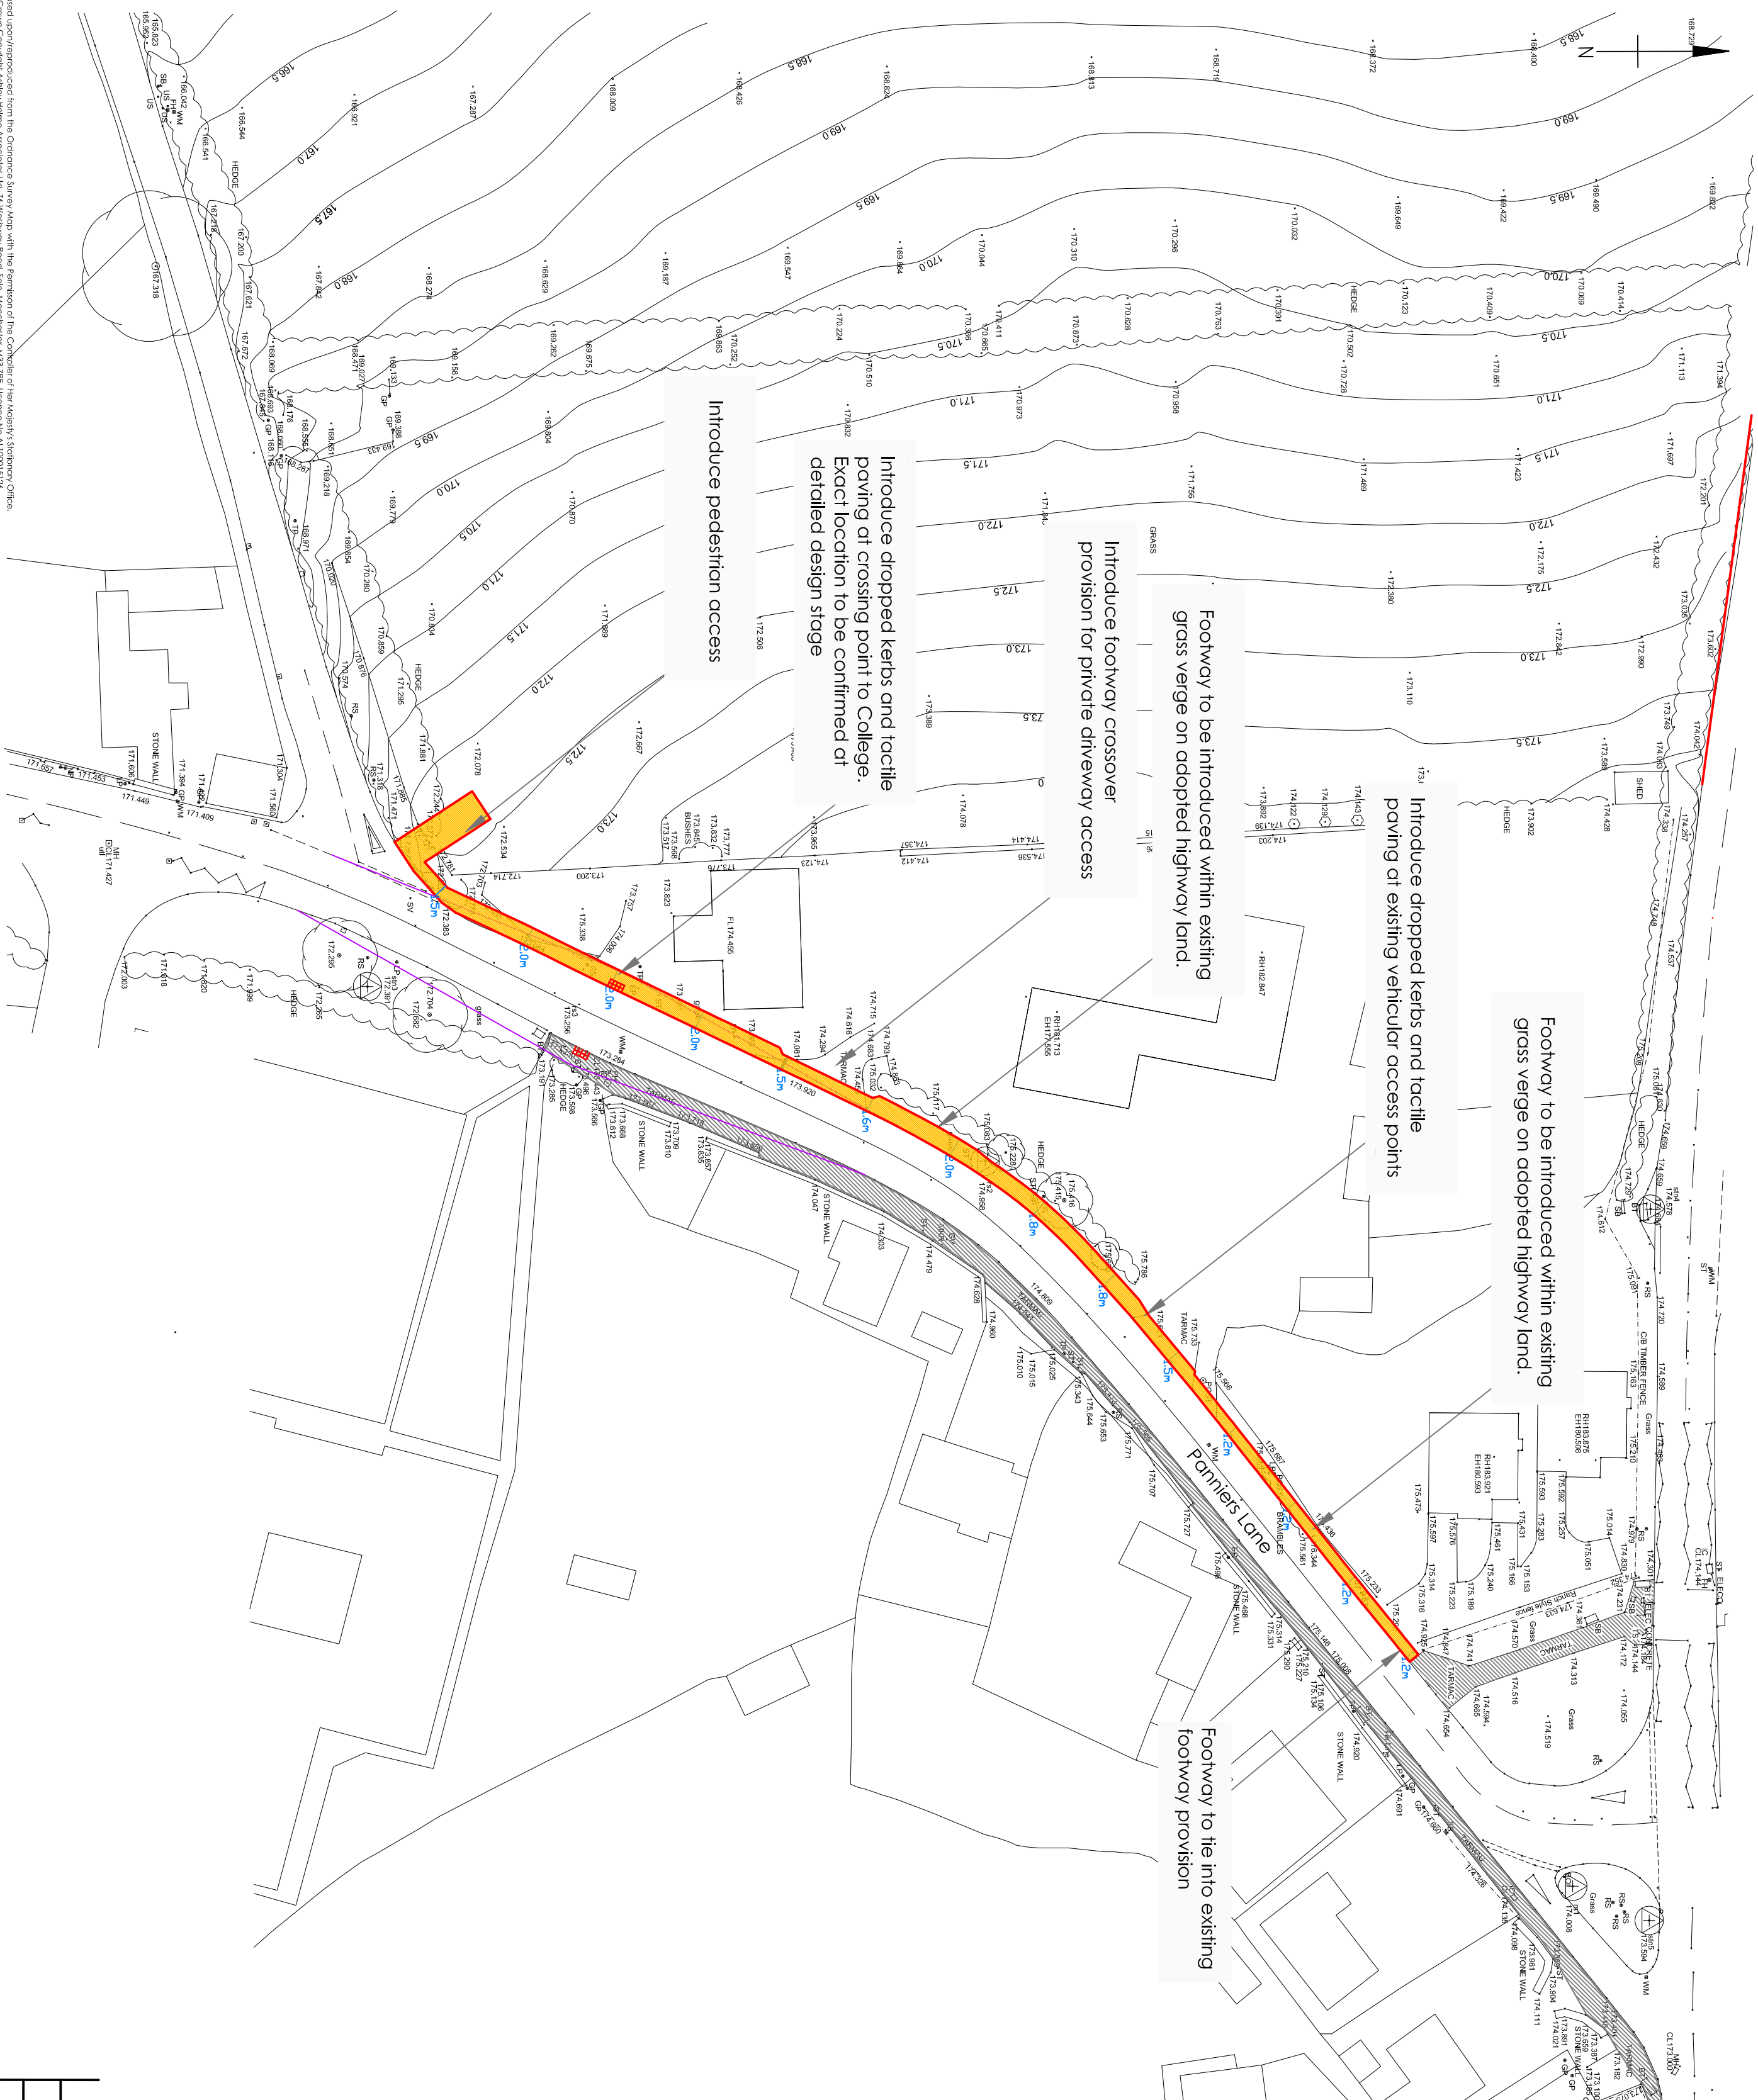

1. Do not scale from this drawing
2. This drawing is copyright and may not be copied or given to a third party without written authority from Ashley Helme Associates Ltd
3. Subject to detailed design
4. Based upon topographical survey

Refer Drg No 1470/32/E
& 1470/31/F

- Key:
- | | |
|---|--------------------------|
|  | Proposed kerblaine |
|  | Proposed road markings |
|  | Existing road markings |
|  | Proposed/widened footway |
|  | Existing footway |

A	Amendments in response to HCC comments	06.09.19
Rev	Description	Date

BROMYARD

GLADMAN DEVELOPMENTS

PROPOSED PEDESTRIAN IMPROVEMENT SCHEME: PANNIERS LANE

(REFER PROPOSED ACCESS ARRANGEMENT DRAWING REF 1470/32/D & 1470/31/E)

ashley helme

76 washway road, sale, manchester, m33 7re
e: aha@ashleyhelme.co.uk t: 0161 972 0552 f: 0161 972 0555

AUGUST 2019

1470/35

A

1:50C