




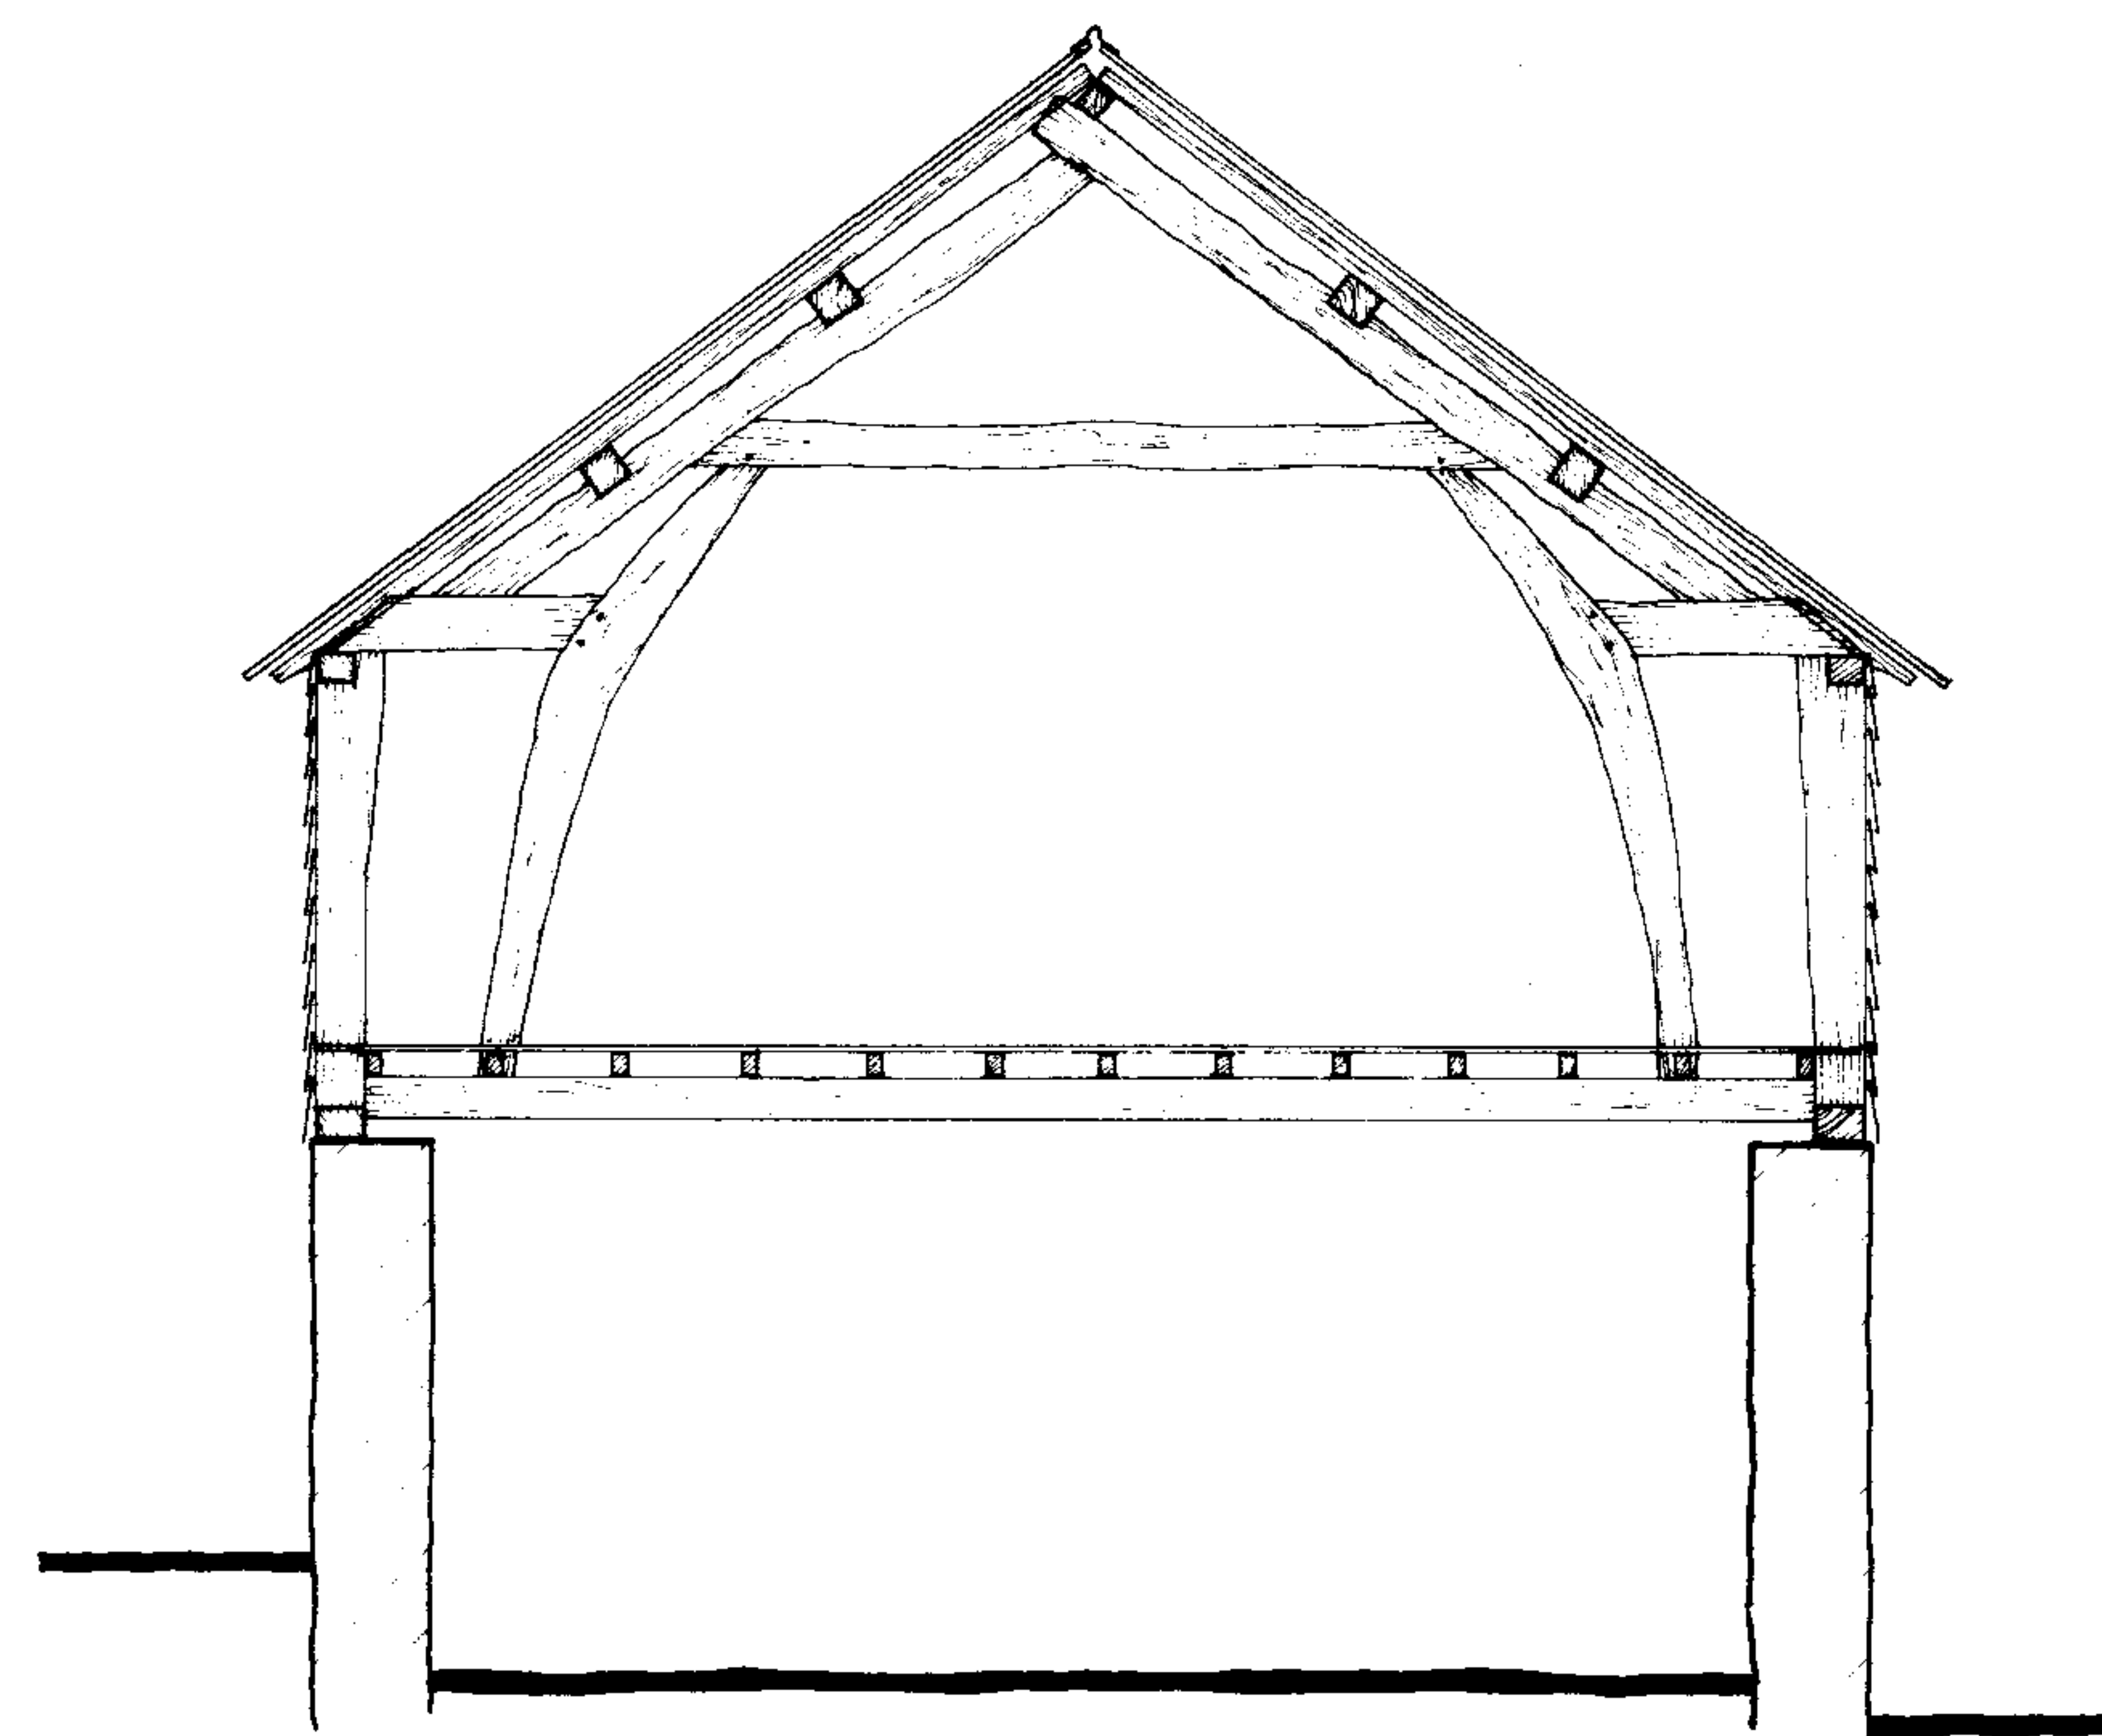

Section U - U

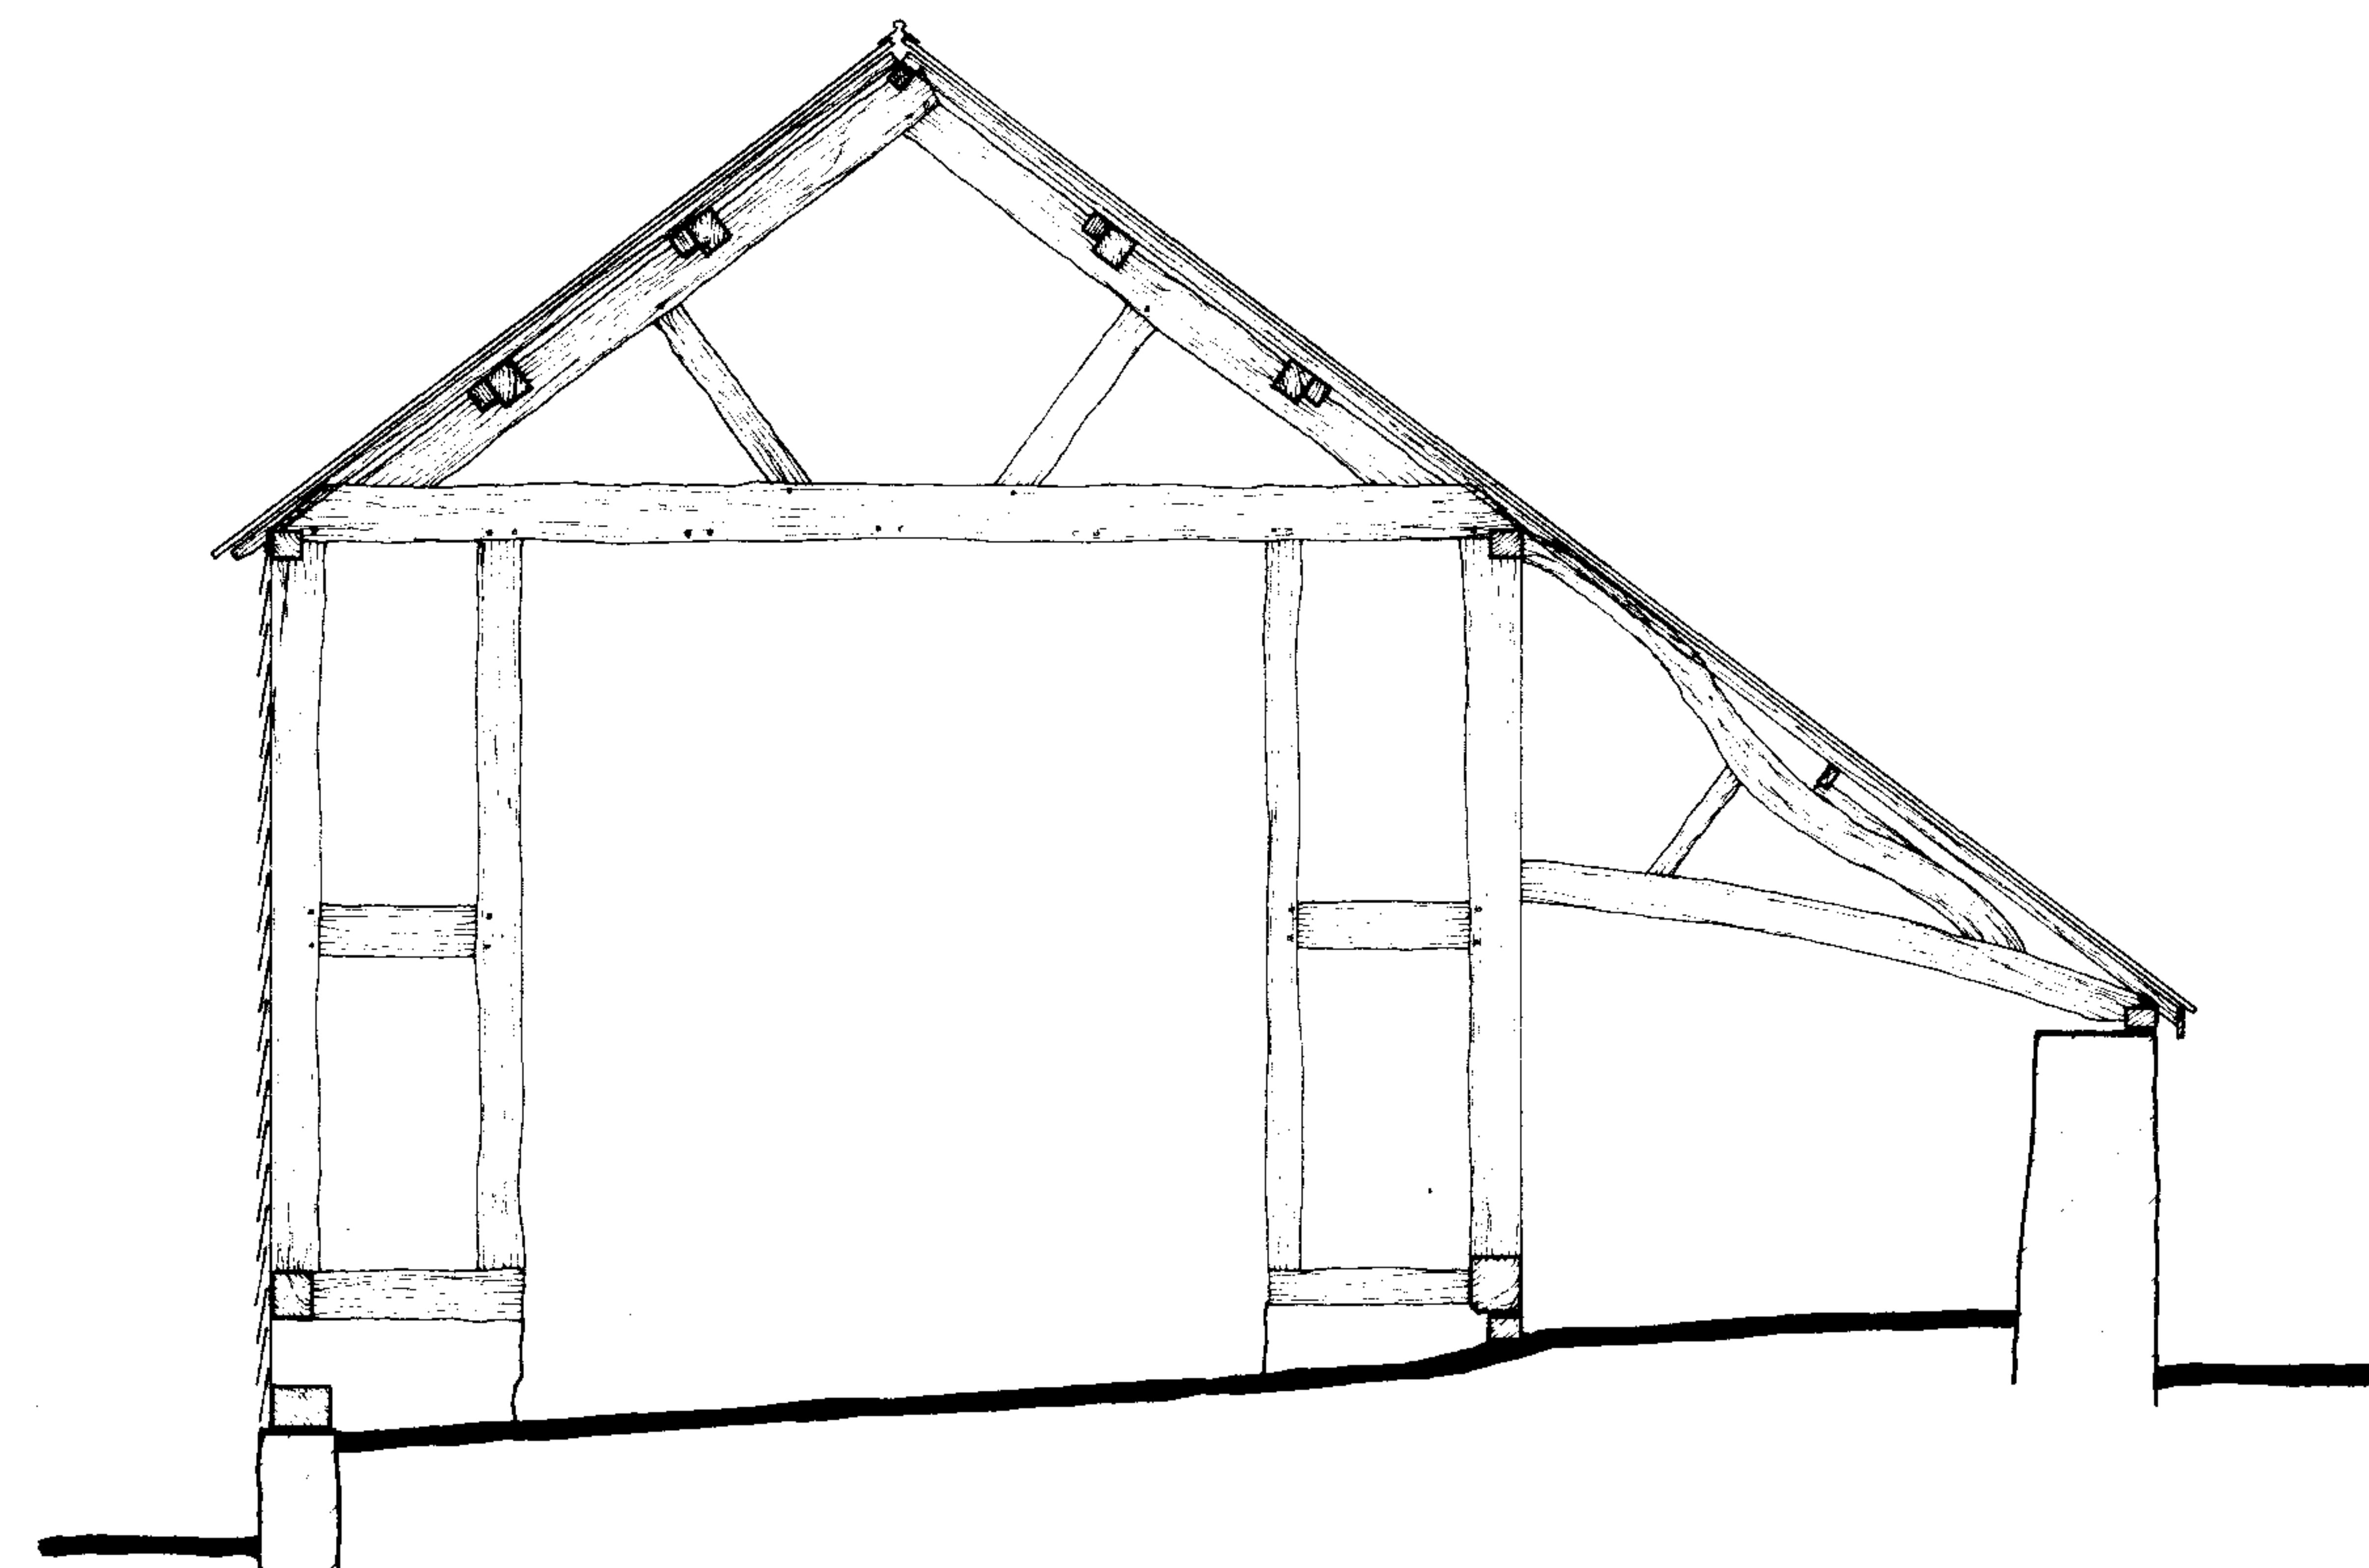

Section S - S

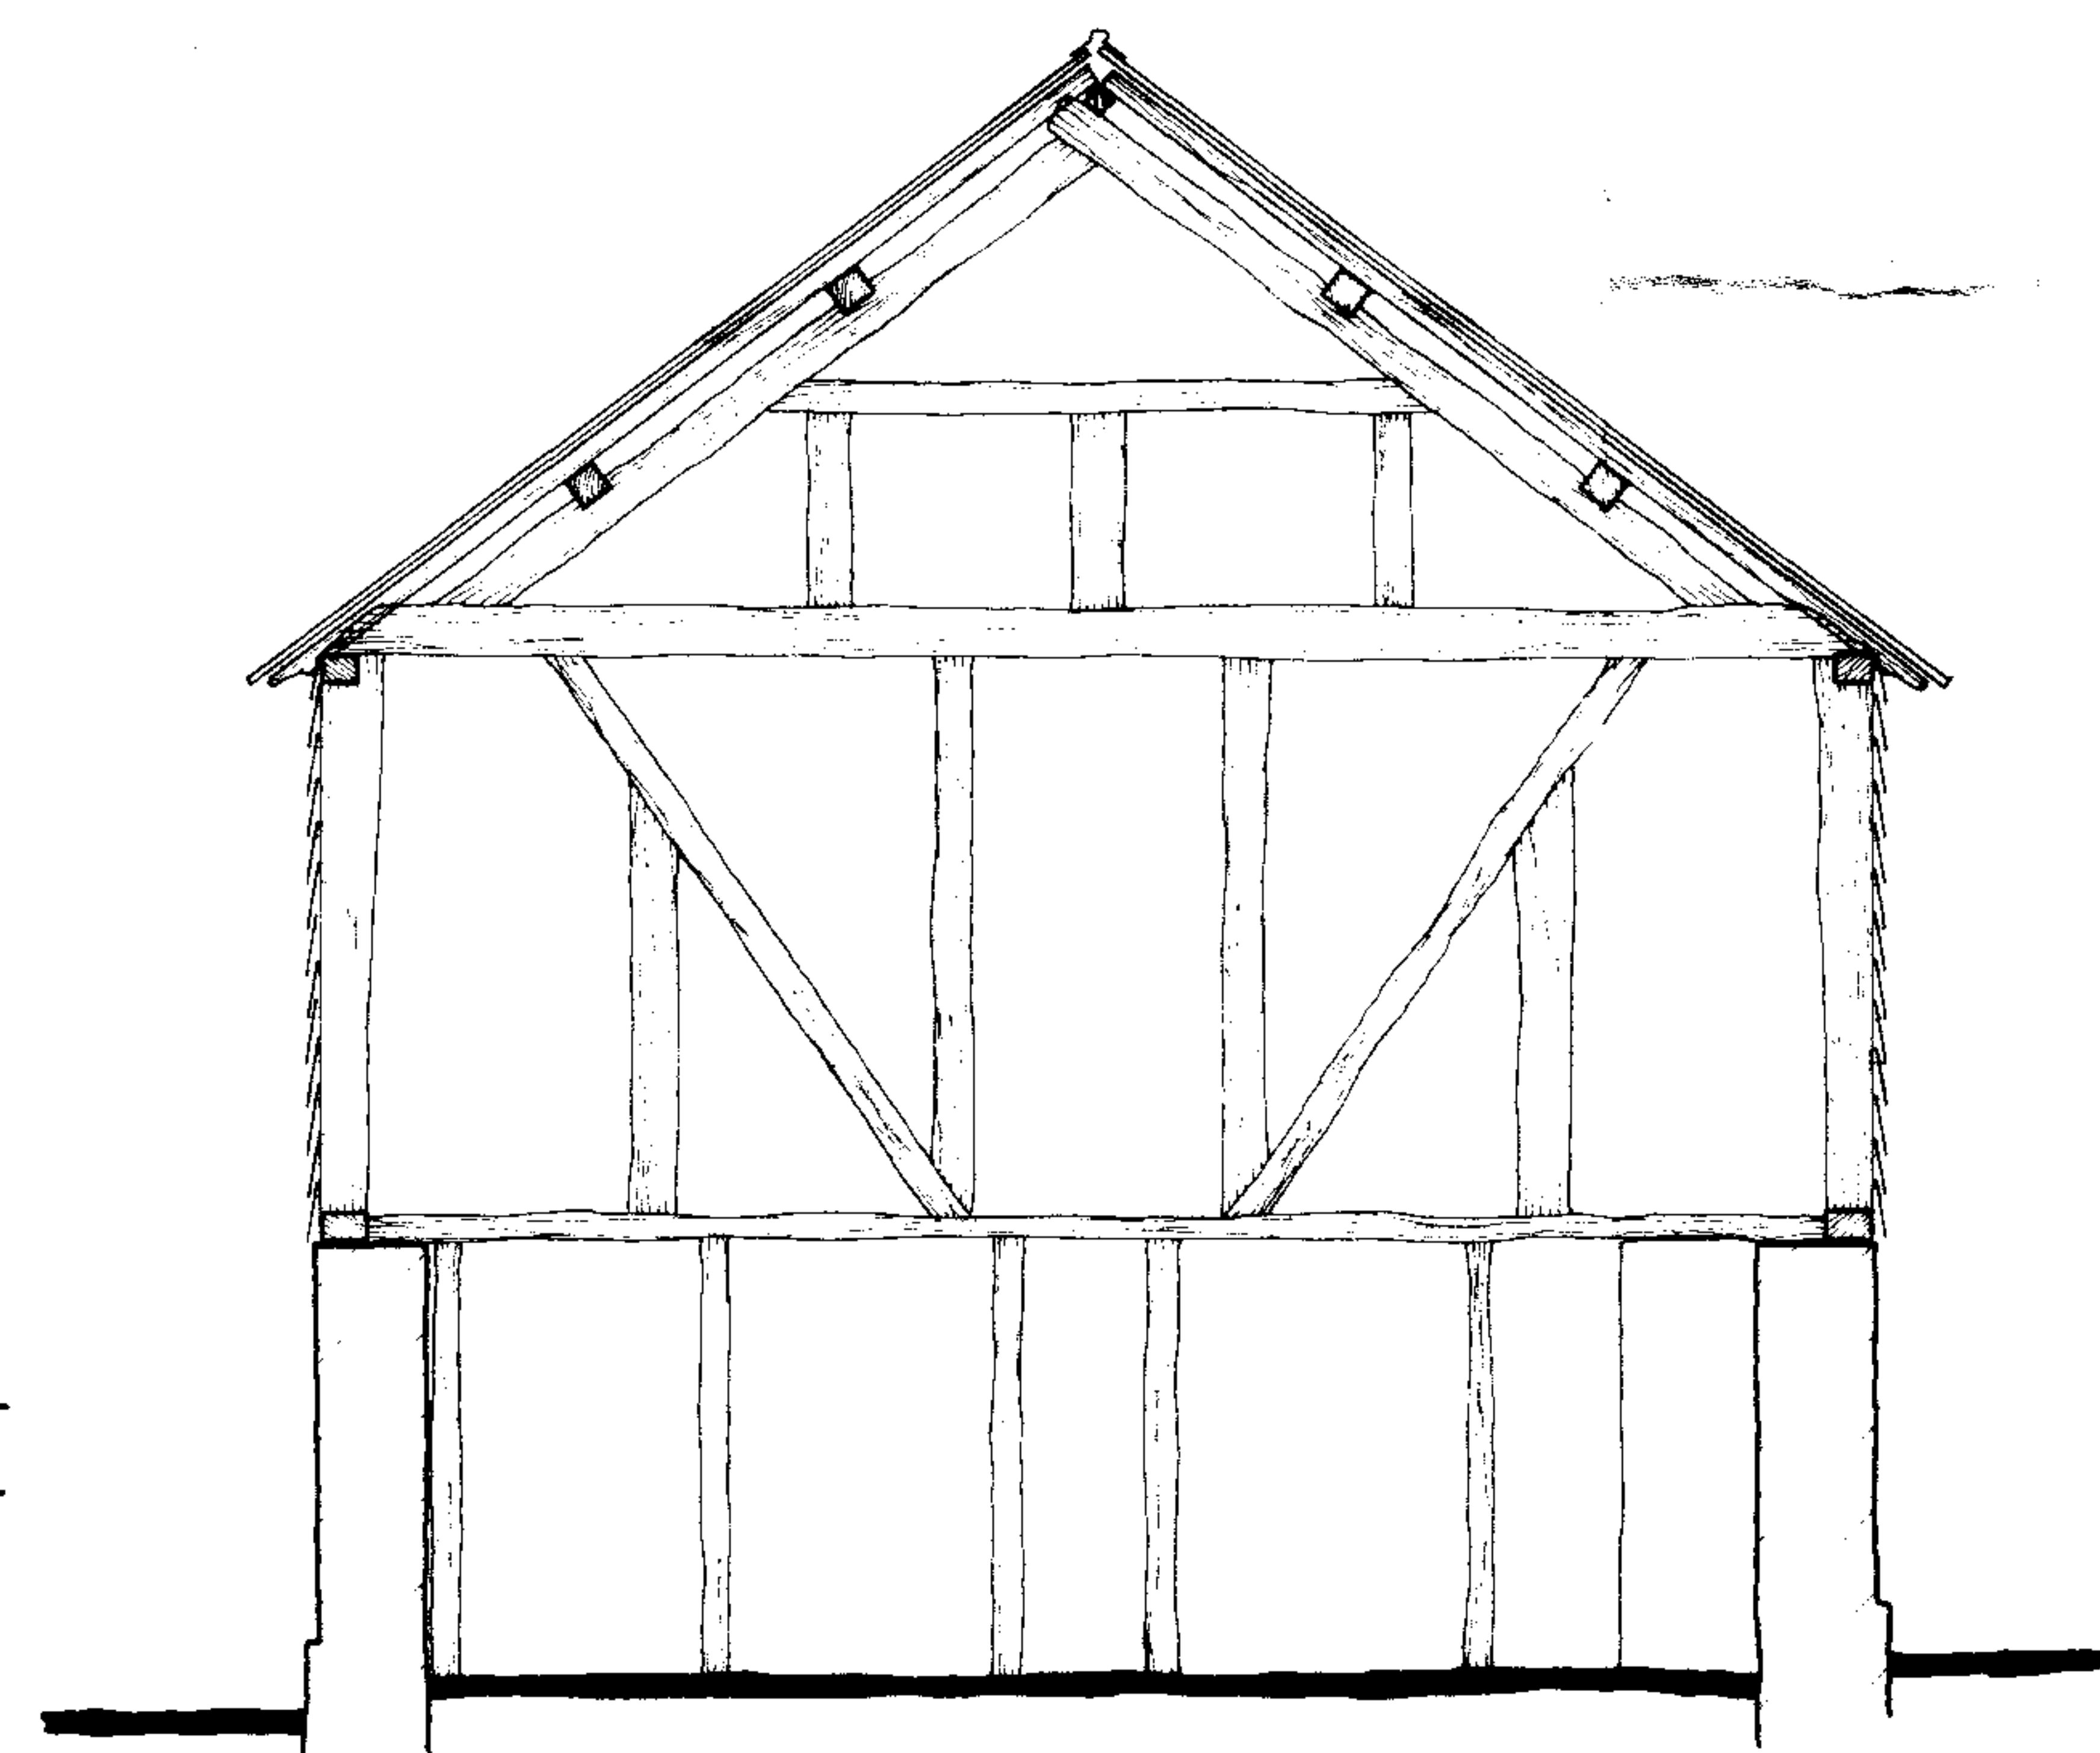

Section T - T

Survey of Agricultural Buildings at Woodcroft Farm, Fromes Hill