


12mm Sashlite Ultra thin double glazed units installed in accordance with manufacturer's instructions. Double glazed unit located with distance blocks, bedded and faced using Hodgson Heritage putty and secured with Sheradised metal sprigs.

Full Size vertical Section

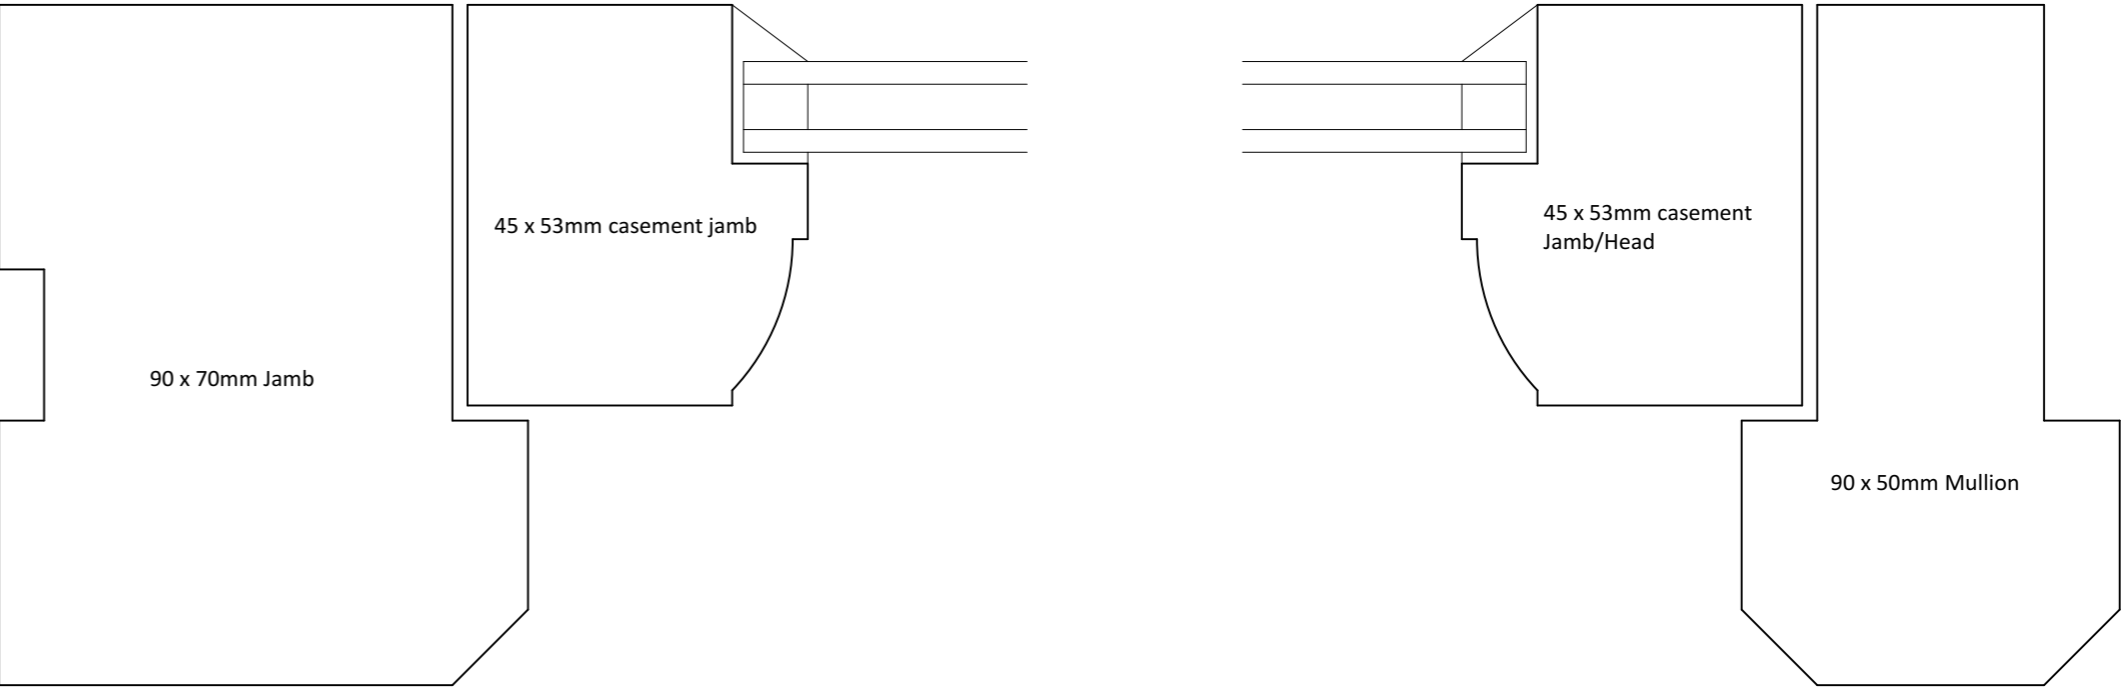

Full Size Horizontal Section

Client: Mr & Mrs M Clark
Job: Glendore, Turnastone
Title: Casement Window Detail
Scale: Full Size @A2
Date: May 2023
Drawing No: 2278/JD/01

Bryan Thomas
Architectural Design Limited
The Malt House
Shobdon, Leominster
Tel/Fax 01568 708238