


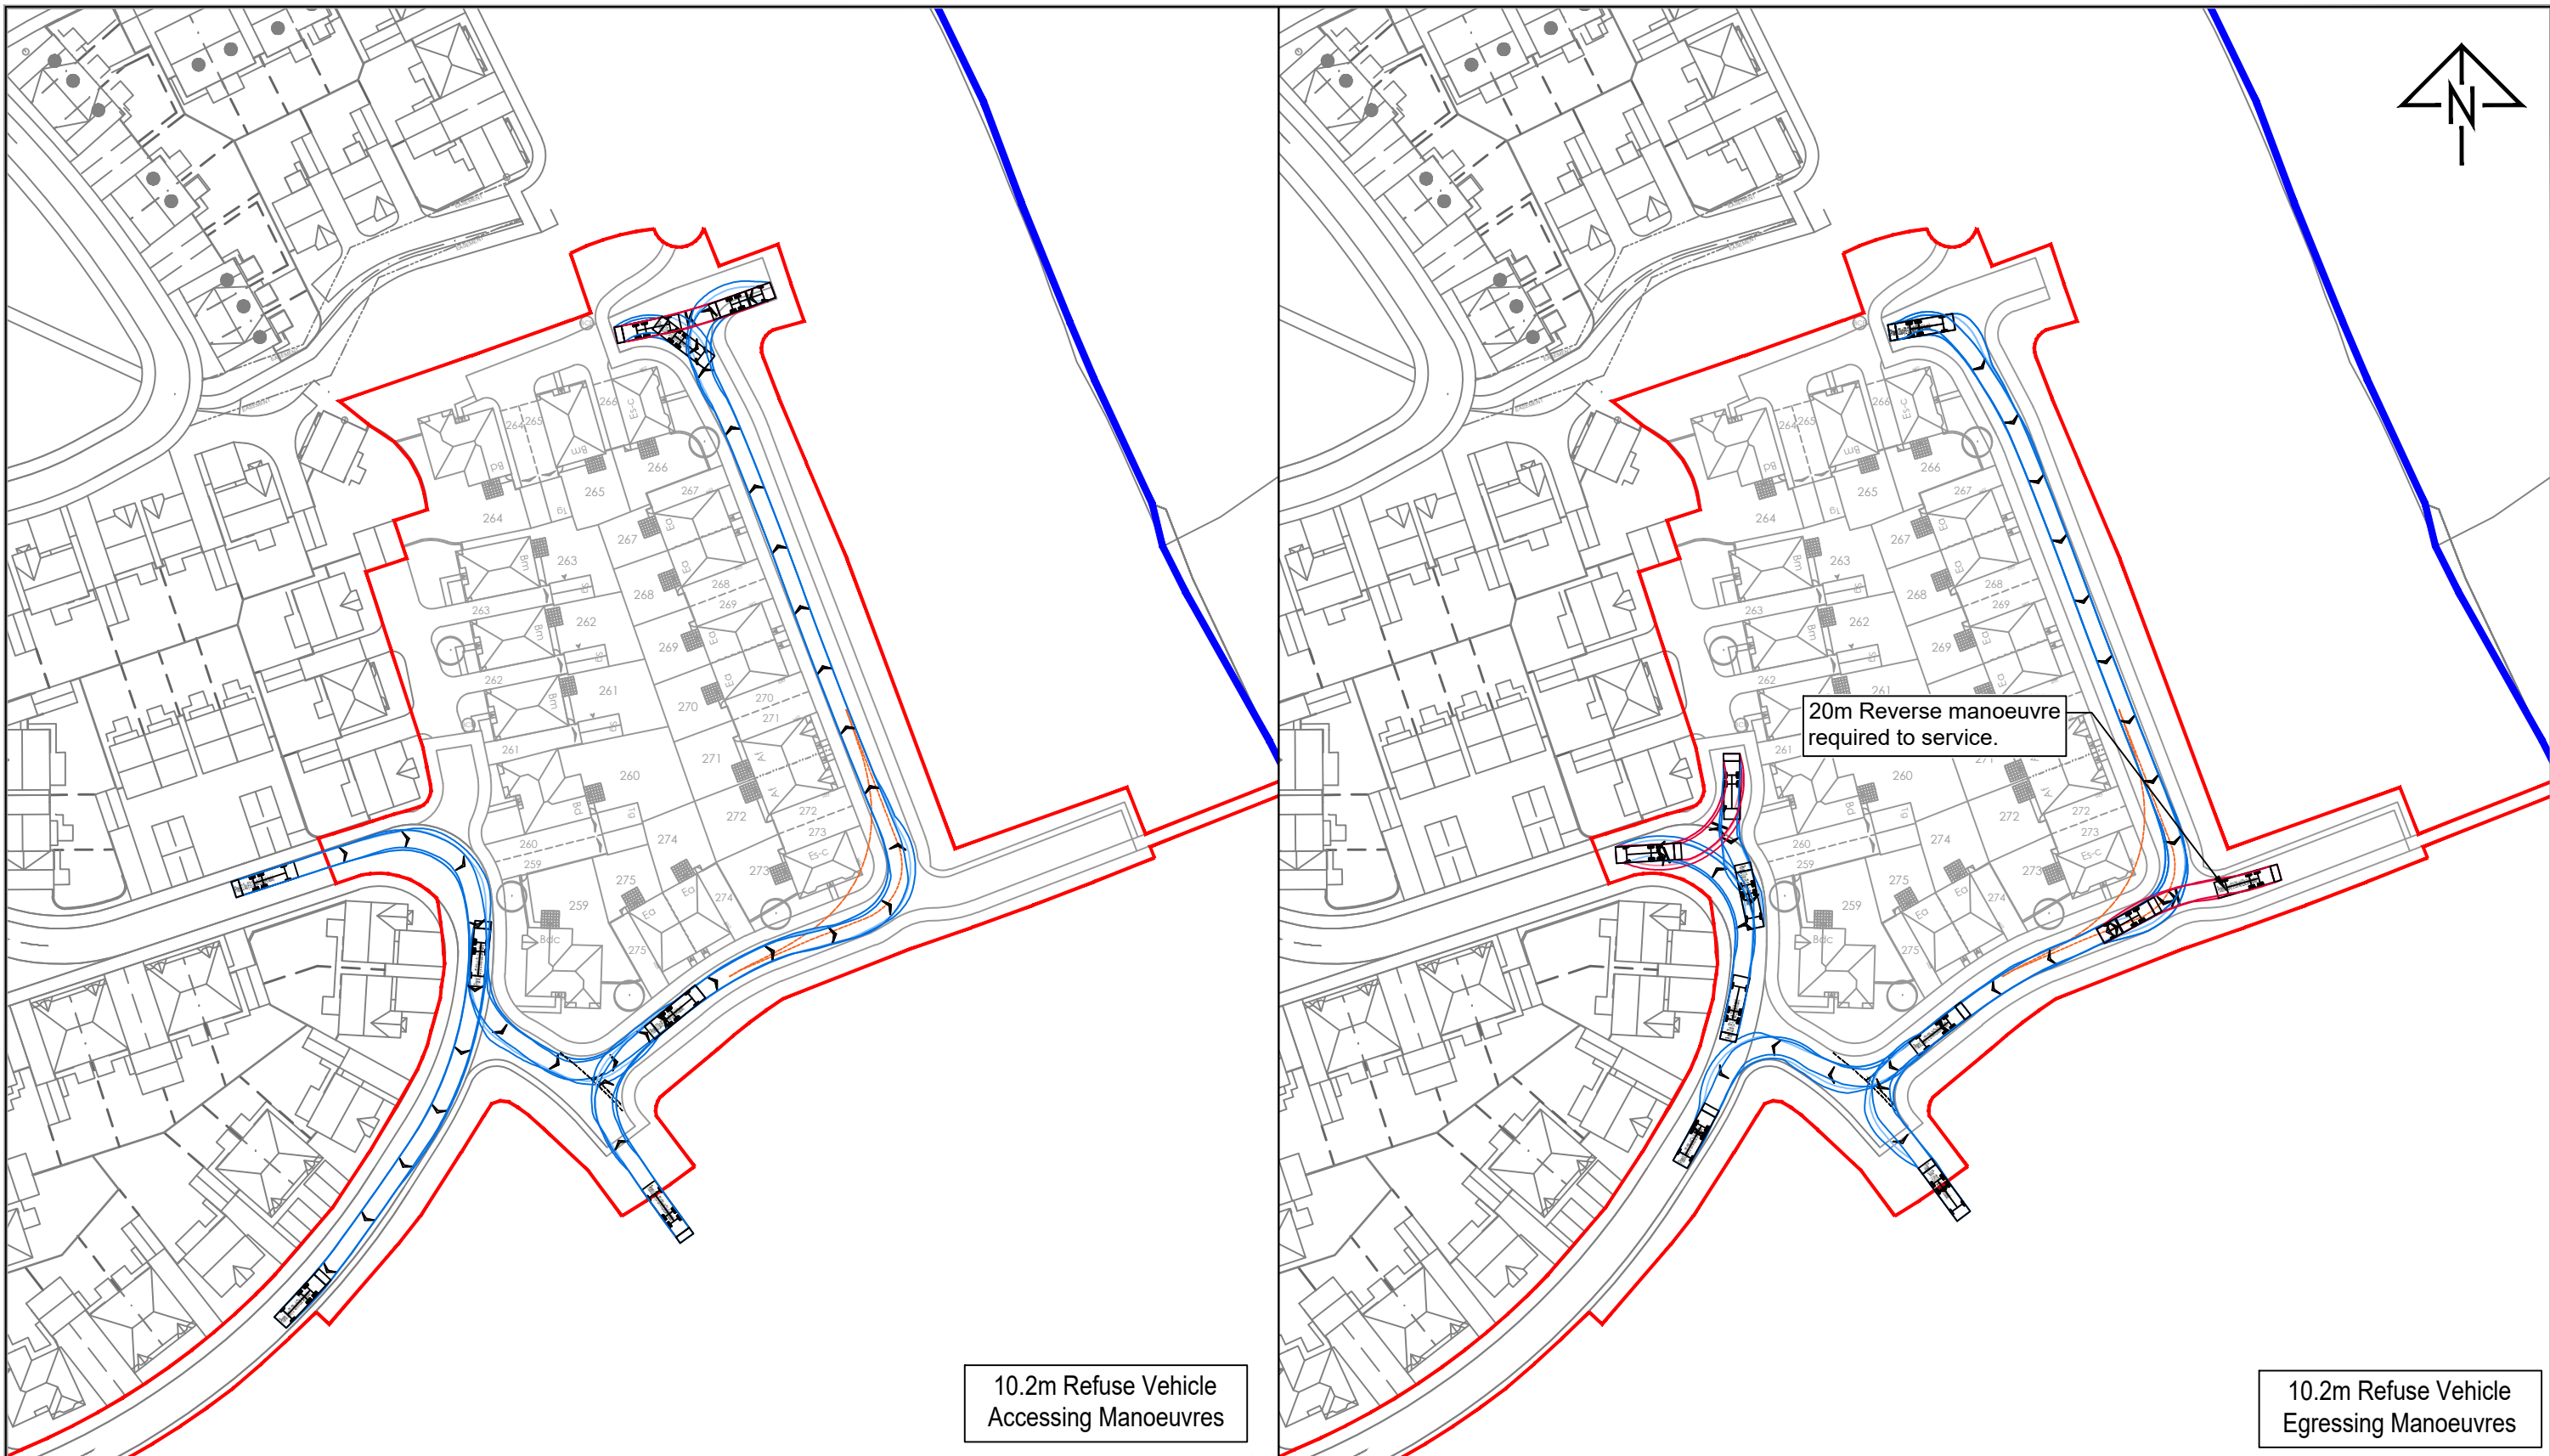


REV.	DETAILS	DRAWN	CHECKED	DATE
A	Amended following comments from Edenstone	LT	MT	04.01.22
B	Updated to suit latest layout	LT	MT	12.01.22
C	Updated to suit latest layout	LT	MT	16.02.22

Notes:

- 1. This is not a construction drawing and is intended for illustrative purposes only.
- 2. White lining is indicative only.

Phoenix 2 Duo (P2-12W with Elite 6x4 chassis)

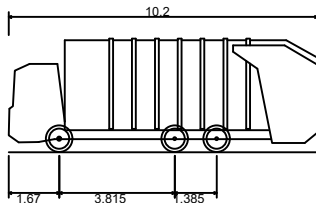

Overall Length	10.200m
Overall Width	2.530m
Overall Body Height	3.751m
Min Body Ground Clearance	0.304m
Track Width	2.500m
Lock to lock time	4.00s
Kerb to Kerb Turning Radius	7.800m

Phase 4C, Ross-on-Wye

Swept Path Analysis
10.2m Refuse Vehicle
Servicing

DRAWN: KR	CHECKED: AP	DATE: 08.12.21	SCALES: 1:1000 at A3
--------------	----------------	-------------------	-------------------------

Edenstone Homes

vectos.

Ground Floor, Helmont House, Churchill Way, Cardiff CF10 2HE
t: 02920 720 860 e: enquiries@vectos.co.uk

DRAWING NUMBER: 194946C/AT/A01	REVISION: C
-----------------------------------	----------------