



EXISTING SECTION

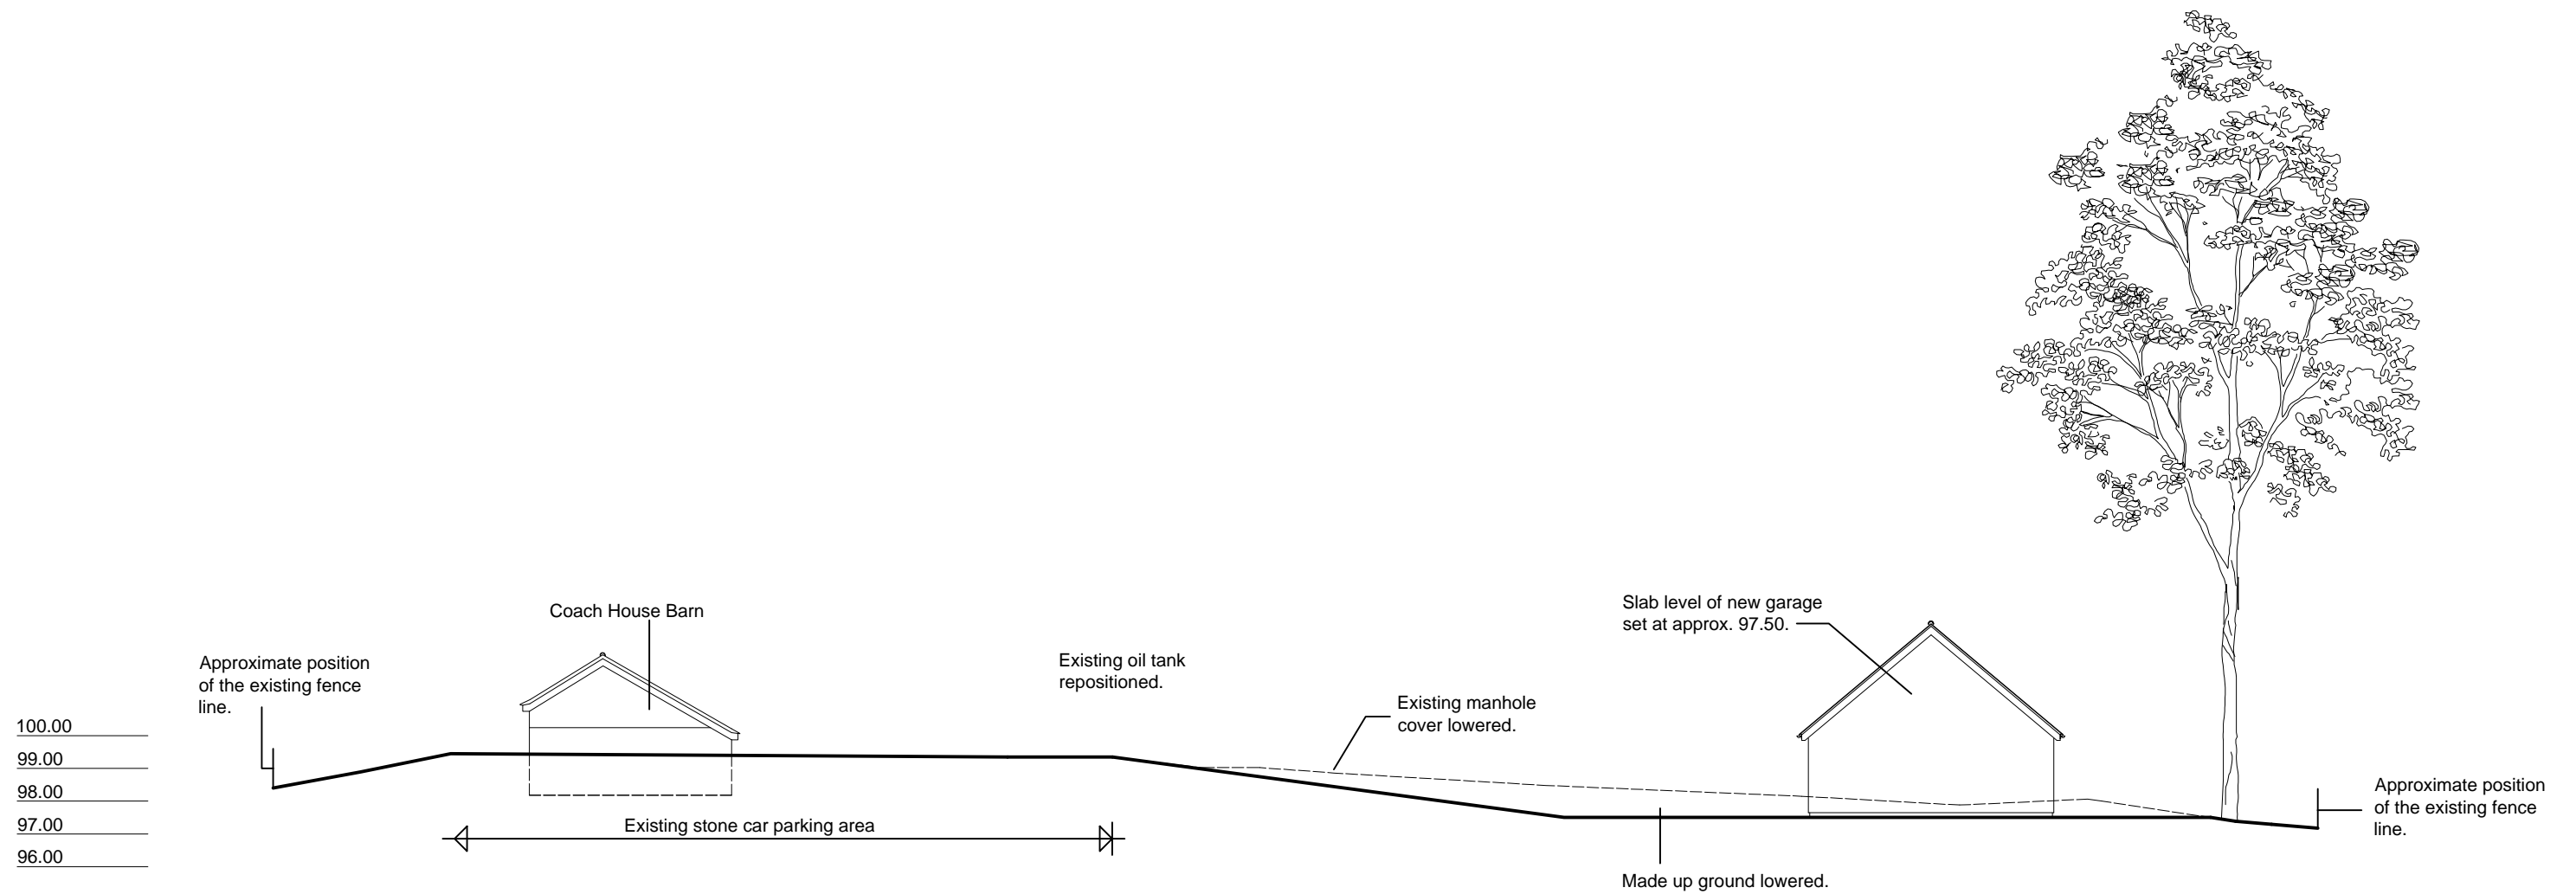

PROPOSED SECTION

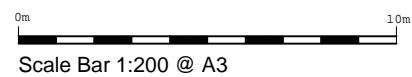

Amendments rev -	date -	item -----	<div><div><input type="checkbox"/> FEASIBILITY</div><div><input type="checkbox"/> FOR INFORMATION</div><div><input type="checkbox"/> FOR COMMENT</div><div><input type="checkbox"/> PRELIMINARY</div><div><input checked="" type="checkbox"/> PLANNING</div></div> <div><div><input type="checkbox"/> BUILDING REGULATIONS</div><div><input type="checkbox"/> TENDER</div><div><input type="checkbox"/> CONSTRUCTION ISSUE</div><div><input type="checkbox"/> AS BUILT</div></div>
------------------------	-----------	---------------	--