


PROPOSED EXTENSION for Mr R.B.WILLIAMS

AMENDED
PLAN RECEIVED ON:-

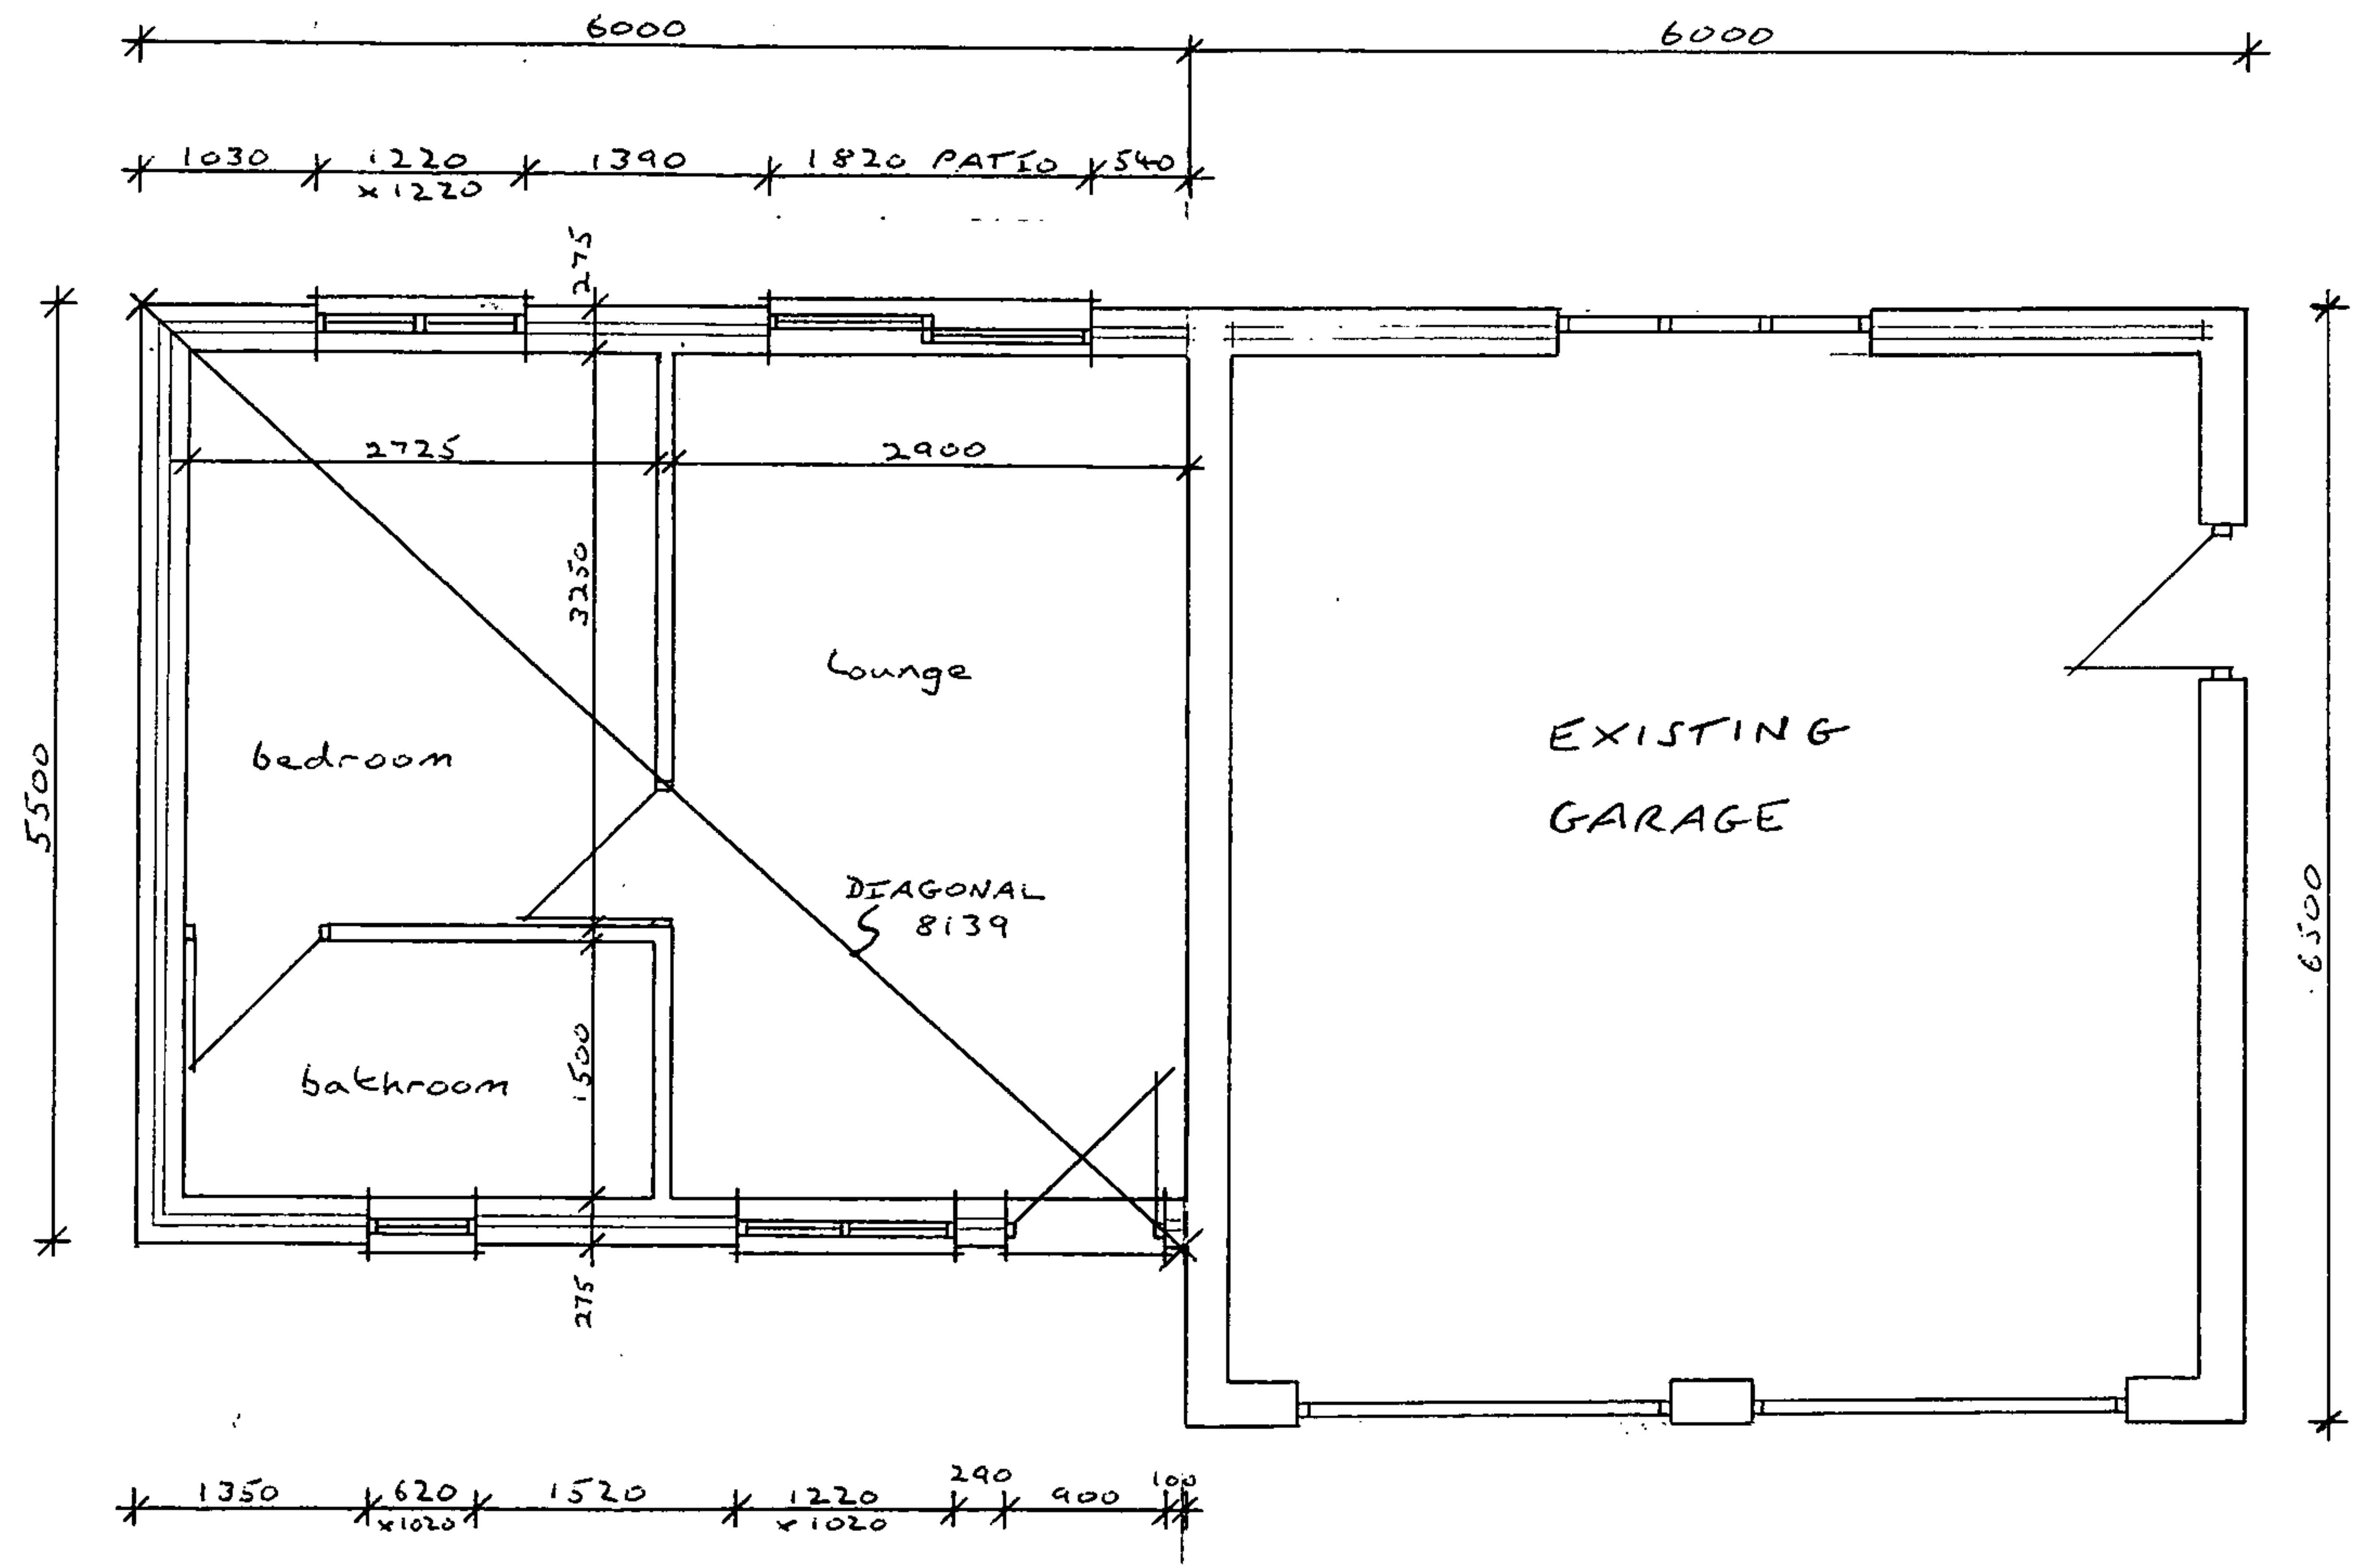

GROUND FLOOR PLAN 1:50

DO NOT SCALE FROM THIS DRAWING. REFER TO PRINTED DIMENSIONS ONLY.

36 NOV 2009
To
Arch J