
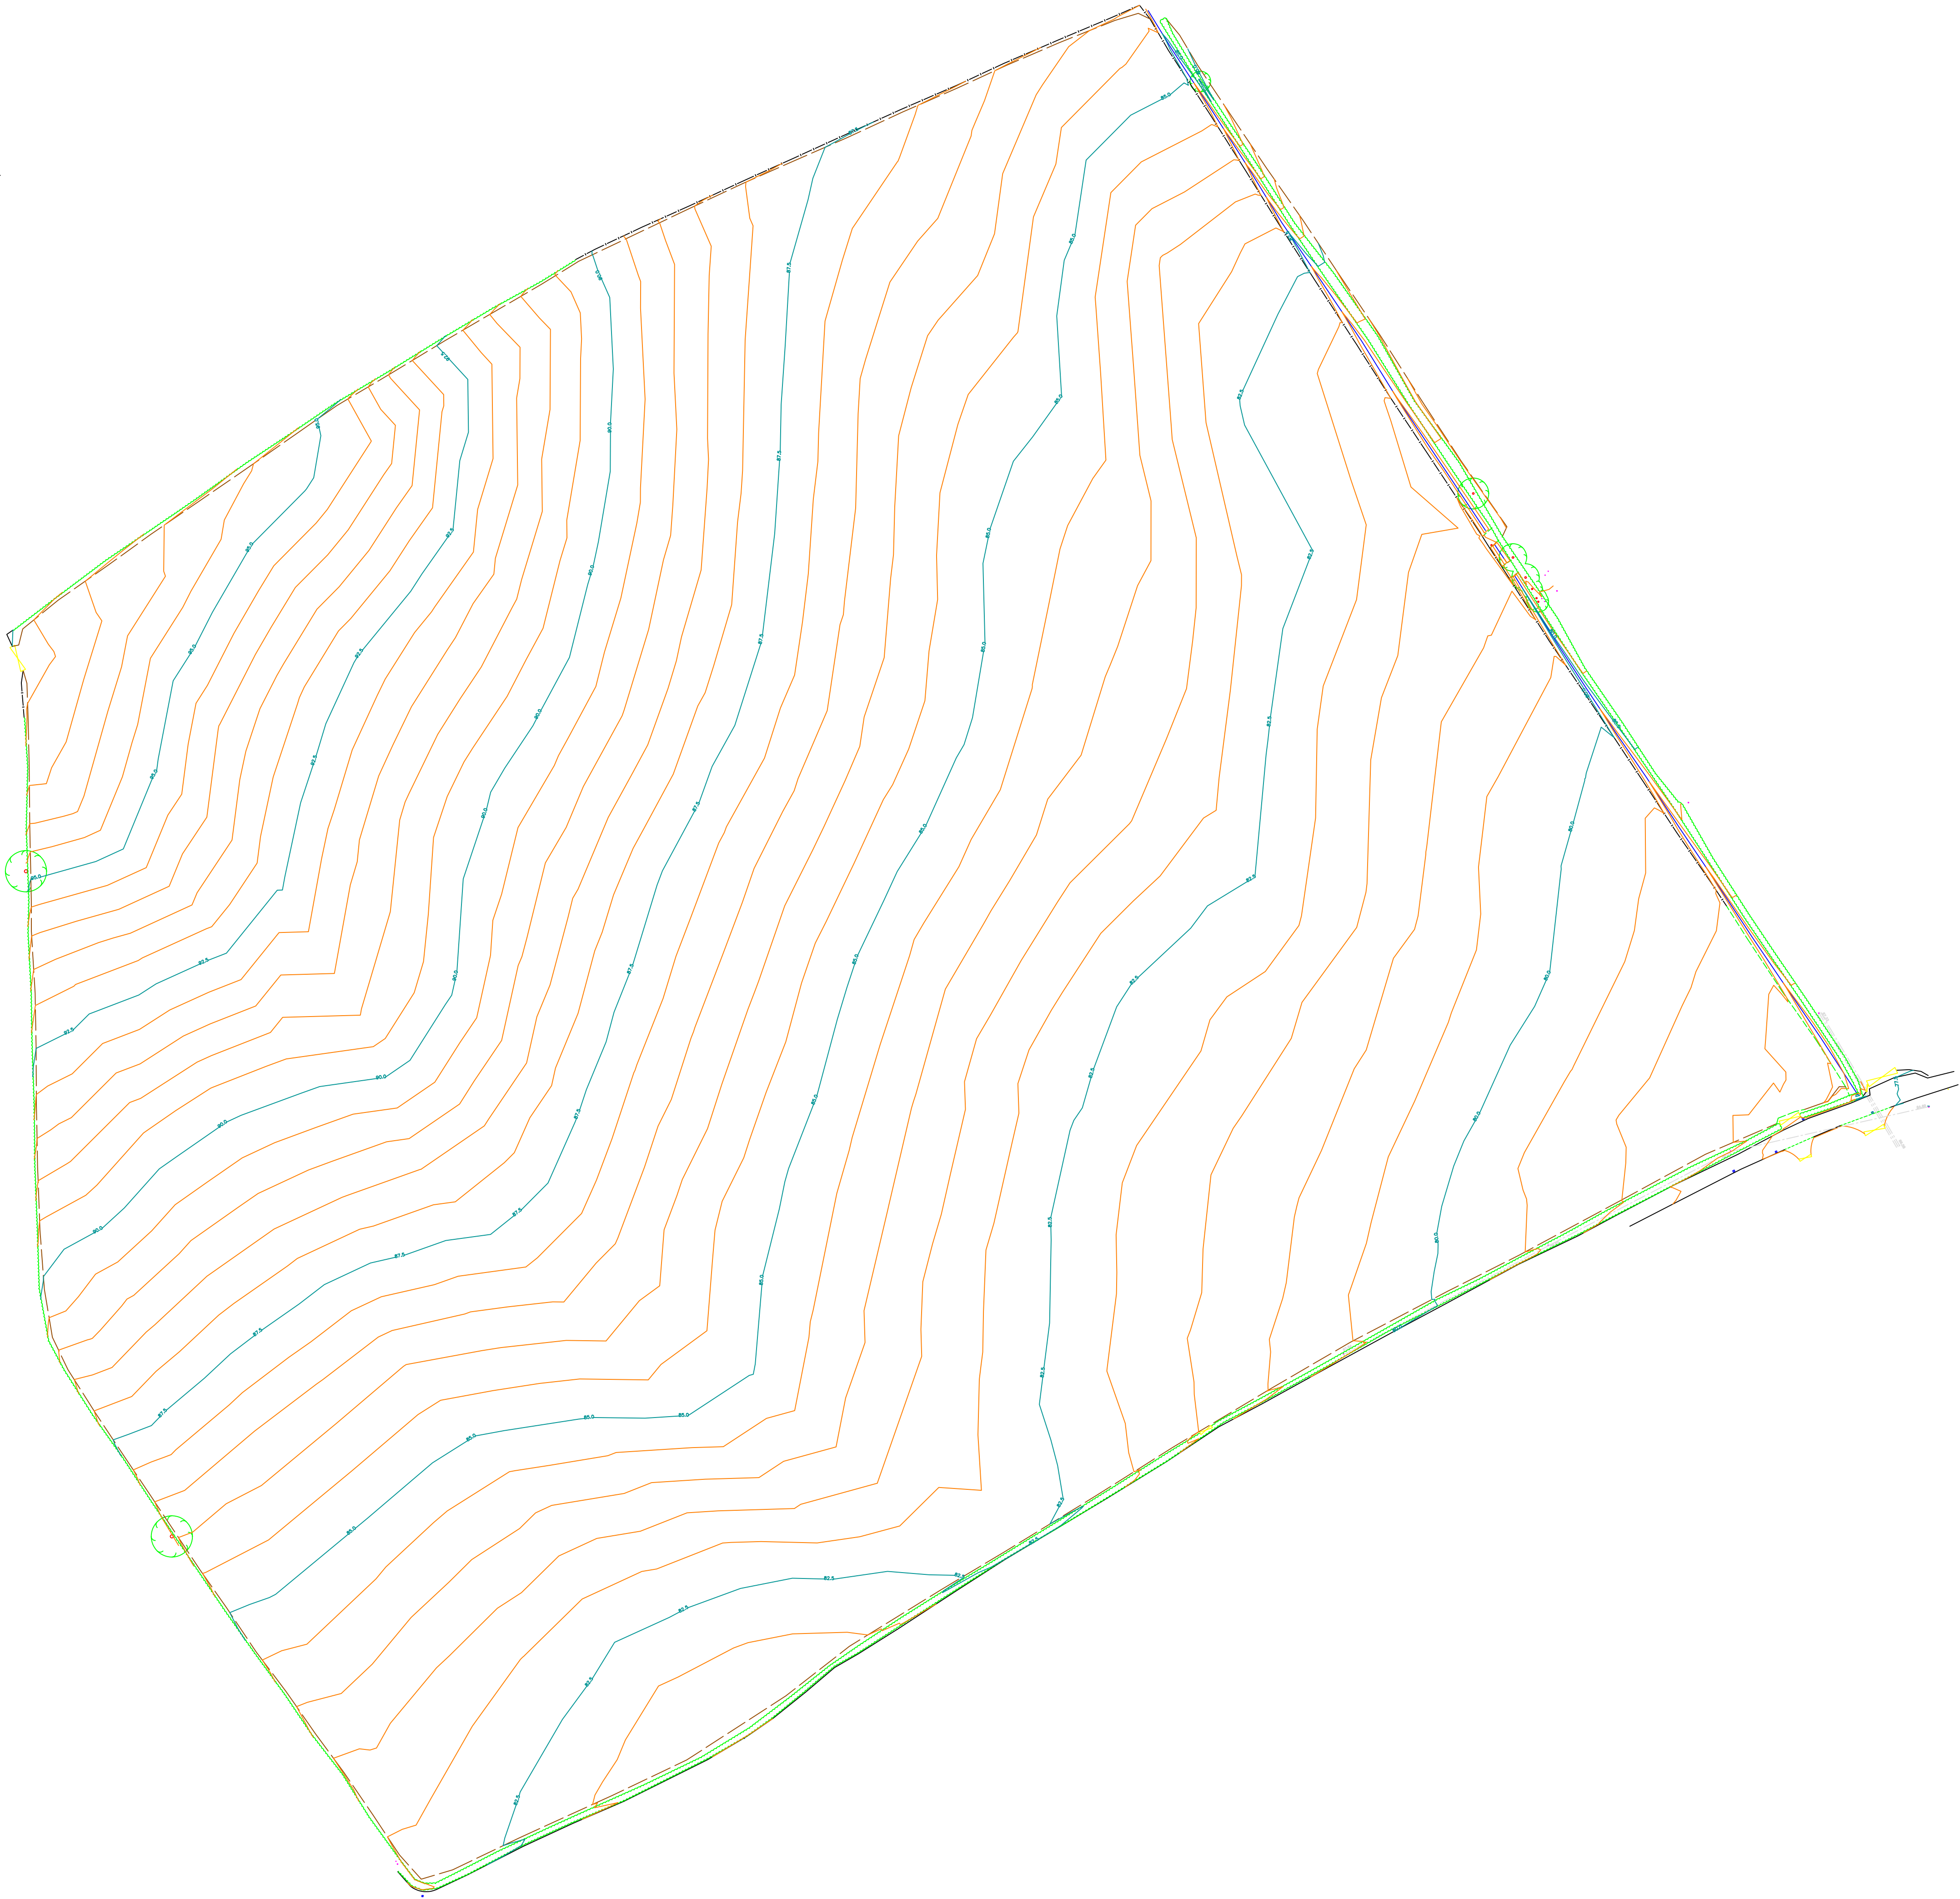


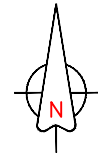

Key Plan:

Notes:

1. Some layers are frozen.
2. The survey has been orientated to a local grid based on the OSGB 36 National Grid (OSTN15 via OSGM15). The level datum GPS derived.
3. Wall heights have been surveyed as string information.
4. Trees are positioned accurately, Boles & Canopys are to scale.
5. All dimensions are in metres.

Survey Key:

The following are a list of codes used to identify various street furniture and surfaces for Monument Surveys. Service covers have an outline to define the size/orientation.

General Abbreviations

AB Air Brick	MH Manhole
AV Air Valve	MK Marker Post
BB Bellisha Beacon	MO Mooring
BE Bench	MS Mile Stone
BH Bore Hole	OBM Bench Mark
BI Bin	PB Post Box
BO Bollard	PI Existing Pin
BS Bus Stop Sign	PO Post
BT British Telecom	PM Parking Meter
BX Junc Box etc.	PS Private Sign
CA Camera	PU Petrol Pump
CB Crash Barrier	RD Ridge Heights
CE Celler	RE Rodding Eye
CU Culvert (Invert)	RP Reflector Post
DP Down Pipes	RS Road Sign
DPC Damp Proof Course	SD Steps Down
DR Drains	SO Soffit Level
EA Eave Heights	SP Sign Post
EC Electricity Cover	ST Stop Tap
EP Electricity Pole	SU Steps Up
ER Earth Rod	SV Stop Valve
SVP Soil/Vent Pipe	FH Fire Hydrant
SY Stay	FL Flood Light
TAP Water Tap	TB Telephone Call Box
FP Flag Pole	TH Water Trough
GA Gas Valve	TK Storage Tank
GB Gauge Board	TM Telephone Mast
GP Gate Post	TP Telegraph Pole
GU Gully	TL Traffic Light
IC Inspection Cover	TV Cable TV Cover
INV Invert Level	VP Vent Pipe
KI Kerb Inlet	WL Water Level
LBX Traffic Loop Box	WM Water Meter
LE Spot Level (Threshold)	WO Wash Out
LP Lamp Post	

Surface Abbreviations

BP Block Paving
BR Bricks
CB Cobbles
CO Concrete
GR Grass
SL Slabs
TA Tarmac
TC Tactile Paving

Fence Abbreviations

BWF Barb Wire
CBF Close Board
CLF Chain Link
PAF Palisade (Security)
PCF Post & Chain
PRF Post & Rail
PWF Post & Wire
WPF Wooden Panel

Trees  Diameter of Bole / Canopy / Species
Approx. Tree Height

Tree Stumps

S1 to S5 - 0.1 dia. to 0.5 dia.

Pipes (Invert Level)

P1 to P5 - 0.1 dia. to 0.5 dia.

Client

Monument Geomatics Limited
The Carlson Suite, Vantage Point Business Village, Mitcheldean, GL17 0DD
Tel +44 (0)1594 546324 Fax +44 (0)1594 541333
Email enquiries@monumentgeomatics.co.uk
www.monumentgeomatics.co.uk



Project

**LODGE FARM
AUBERROW**

Drawing

**EXISTING LAYOUT
TOPOGRAPHICAL SURVEY
WITH CONTOURS
WHOLESITE**

Drawn by: AD Date: APR 18

Checked by: RM Date: APR 18



Approved by: MONUMENT GEOMATICS Date: APR 18

Drawing No. Revision

MG1269_S1

Drawing Scale: 1:1000 @ A1

© Copyright Monument Geomatics Ltd.

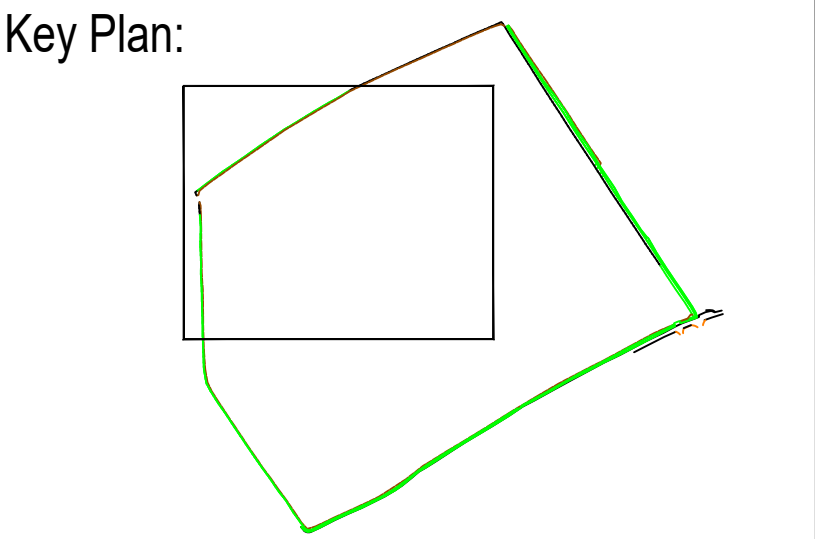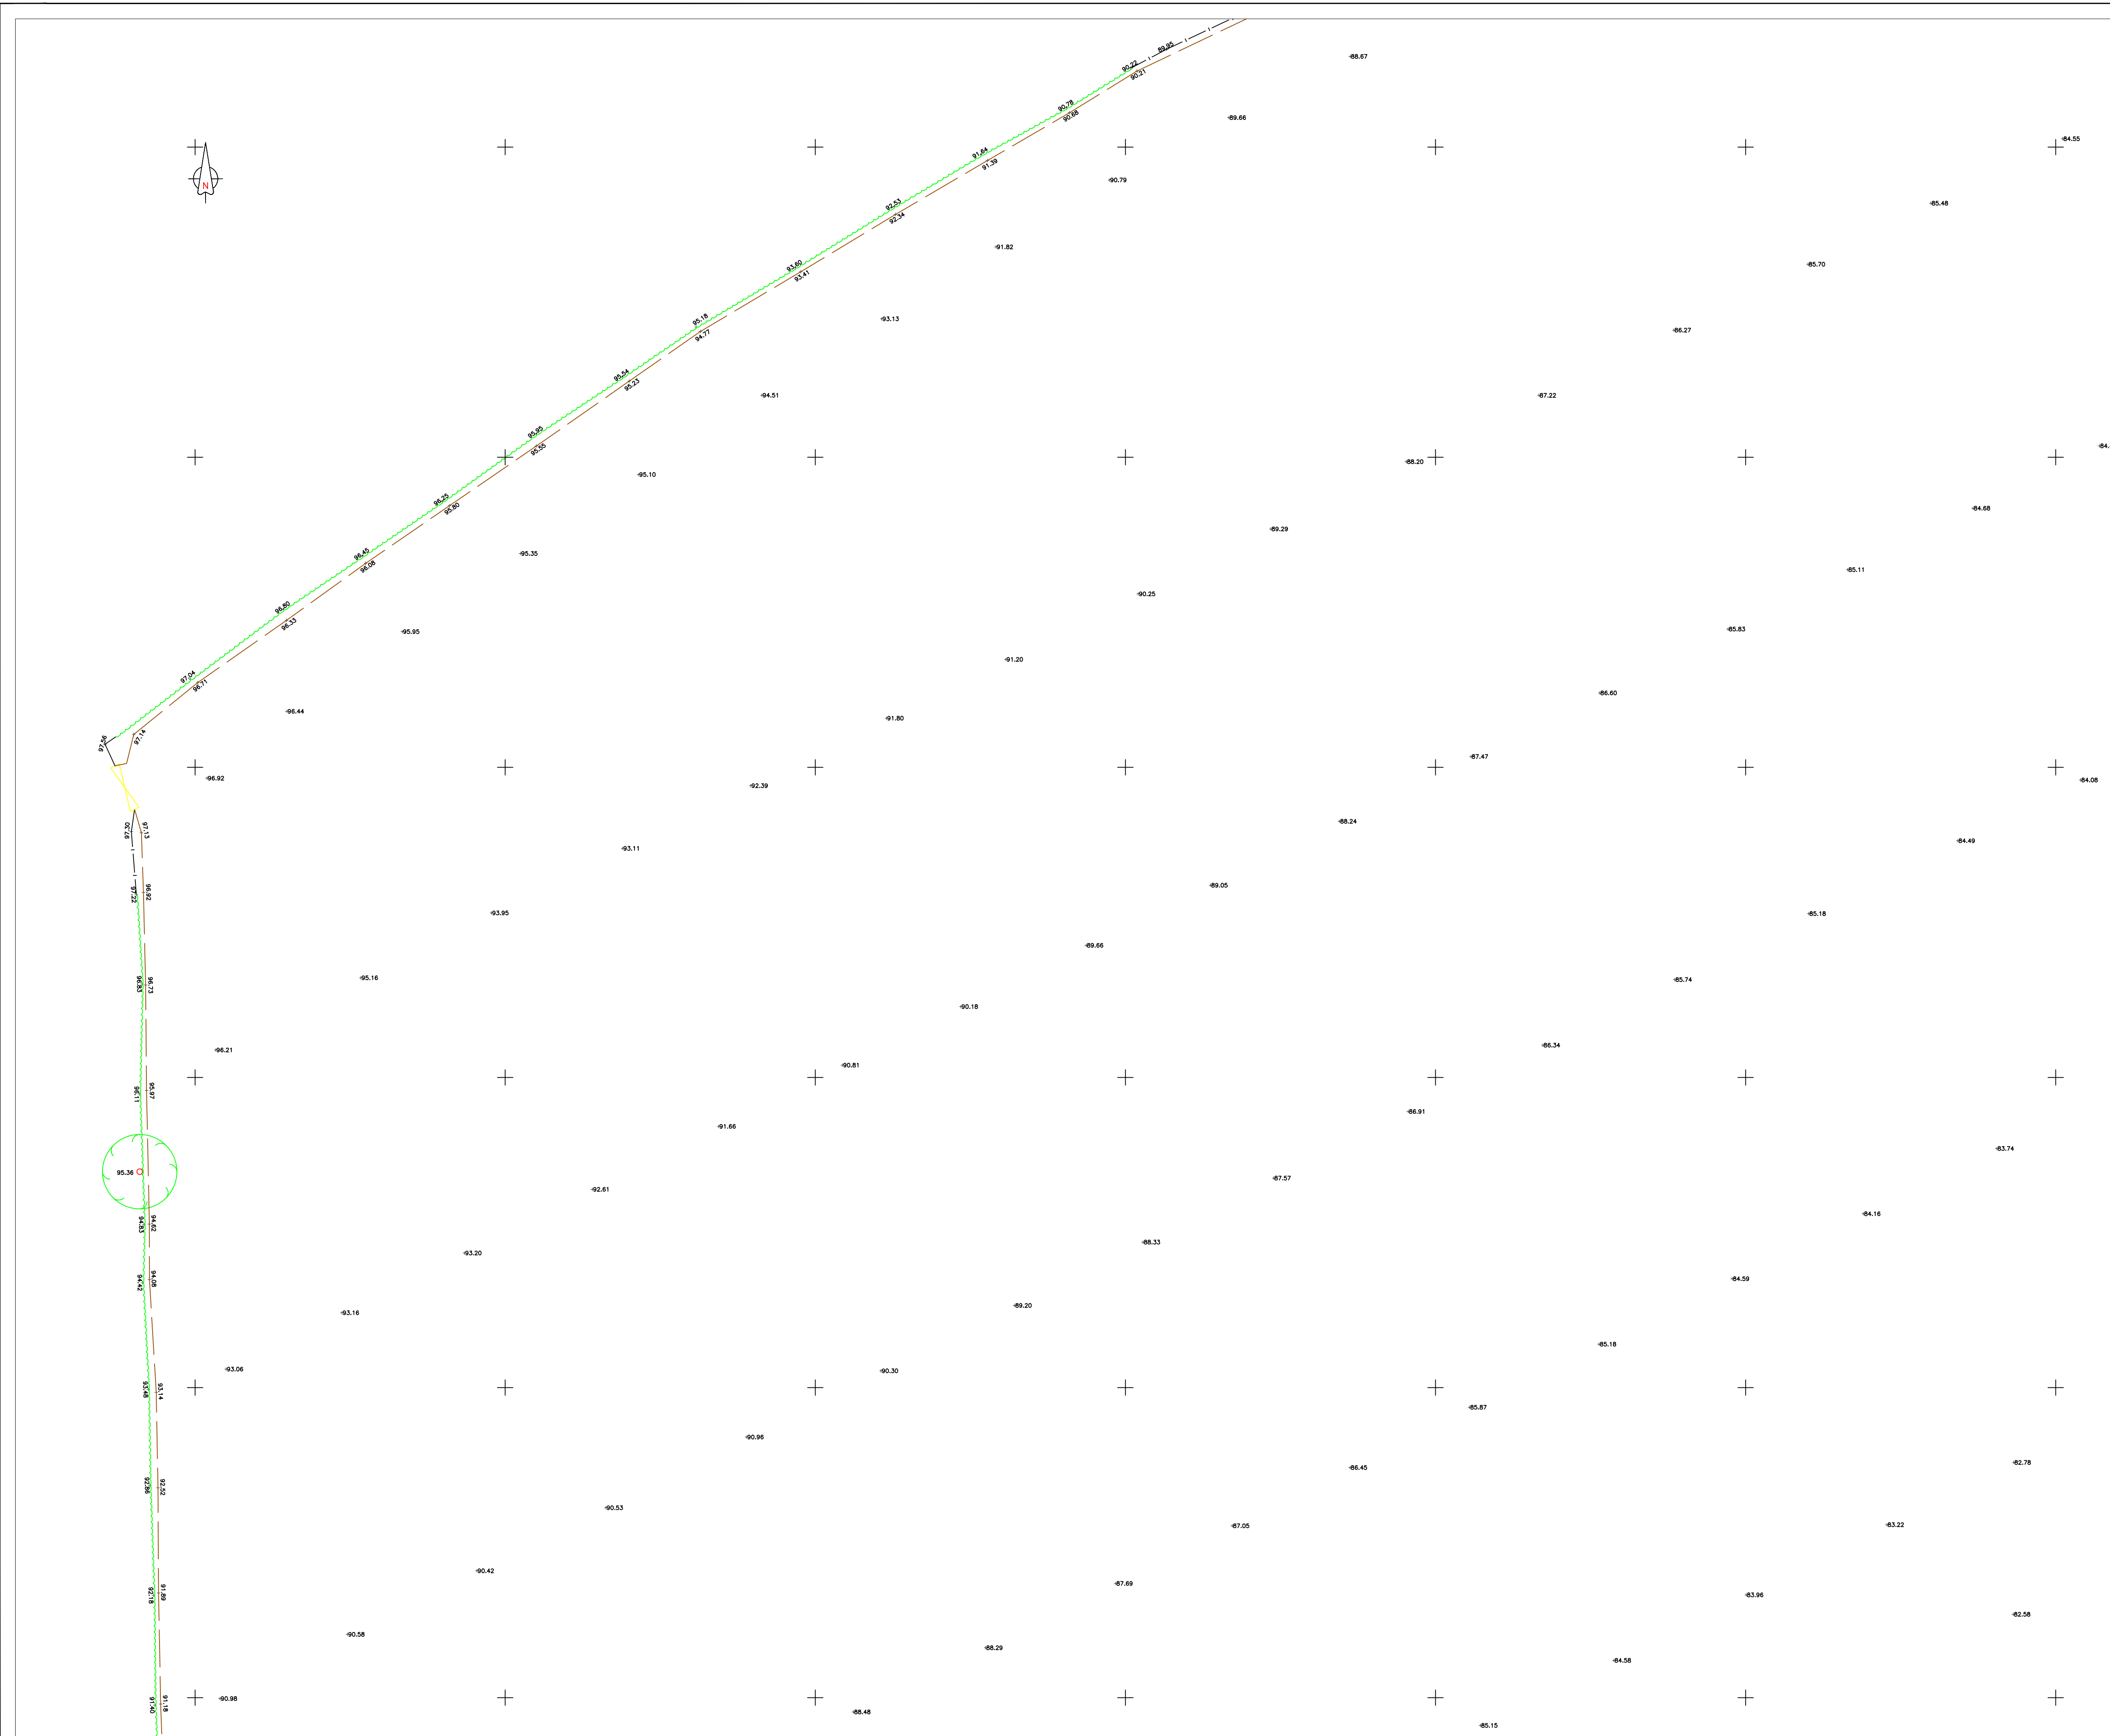

- Notes:**
1. Some layers are frozen.
 2. The survey has been orientated to a local grid based on the OSGB 36 National Grid (OSTN15 via OSGM15). The level datum GPS derived.
 3. Wall heights have been surveyed as string information.
 4. Trees are positioned accurately, Boles & Canopys are to scale.
 5. All dimensions are in metres.

Survey Key:

The following are a list of codes used to identify various street furniture and surfaces for Monument Surveys. Service covers have an outline to define the size/orientation.

General Abbreviations	
AB Air Brick	MH Manhole
AV Air Valve	MK Marker Post
BB Bellisha Beacon	MO Mooring
BE Bench	MS Mile Stone
BH Bore Hole	OBW Bench Mark
BI Bin	PB Post Box
BO Bollard	PI Existing Pin
BS Bus Stop Sign	PO Post
BT British Telecom	PM Parking Meter
BX Junc Box etc.	PS Private Sign
CA Camera	PU Petrol Pump
CB Crash Barrier	RD Ridge Heights
CE Celler	RE Rodding Eye
CU Culvert (Invert)	RP Reflector Post
DP Down Pipes	RS Road Sign
DPC Damp Proof Course	SD Steps Down
DR Drains	SO Soffit Level
EA Eave Heights	SP Sign Post
EC Electricity Cover	ST Stop Tap
EP Electricity Pole	SU Steps Up
ER Earth Rod	SV Stop Valve
SVP Soil/Vent Pipe	FH Fire Hydrant
SY Stay	FL Flood Light
TAP Water Tap	TB Telephone Call Box
FP Flag Pole	TH Water Trough
GA Gas Valve	TK Storage Tank
GB Gauge Board	TM Telephone Mast
GP Gate Post	TP Telegraph Pole
GU Gully	TL Traffic Light
IC Inspection CV	TV Cable TV Cover
INV Invert Level	VP Vent Pipe
KI Kerb Inlet	WL Water Level
LBX Traffic Loop Box	WM Water Meter
LE Spot Level (Threshold)	WO Wash Out
LP Lamp Post	
Surface Abbreviations	
BP Block Paving	BWF Barb Wire
BR Bricks	CBF Close Board
CB Cobbles	CLF Chain Link
CO Concrete	PAF Palisade (Security)
GR Grass	PCF Post & Chain
SL Slabs	PRF Post & Rail
TA Tarmac	PWF Post & Wire
TC Tactile Paving	WPF Wooden Panel
Fence Abbreviations	
Trees	 Diameter of Boles / Canopy / Species Approx. Tree Height
Tree Stumps	
S1 to S5 - 0.1 dia. to 0.5 dia.	
Pipes (Invert Level)	
P1 to P5 - 0.1 dia. to 0.5 dia.	

Client

Monument Geomatics Limited
The Carlson Suite, Vantage Point Business Village, Mitcheldean, GL17 0DD
Tel +44 (0)1594 546324 Fax +44 (0)1594 541333
Email enquiries@monumentgeomatics.co.uk
www.monumentgeomatics.co.uk



Project

**LODGE FARM
AUBERROW**

Drawing



**EXISTING LAYOUT
3D ANNOTATED
TOPOGRAPHICAL SURVEY**

Drawn by: AD	Date: APR 18
Checked by: RM	Date: APR 18
Approved by: MONUMENT GEOMATICS	Date: APR 18

Drawing No.	Revision
MG1269_S4	

Drawing Scale: 1:500 @ A1

© Copyright Monument Geomatics Ltd.

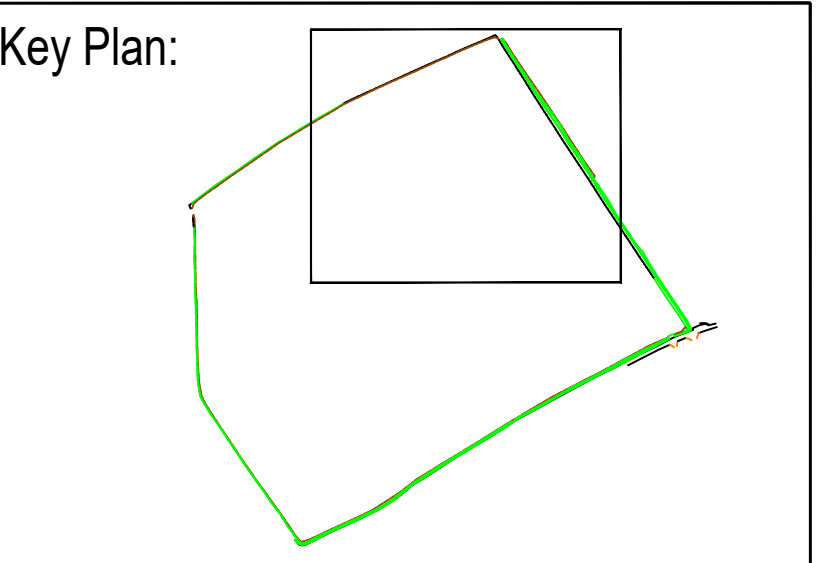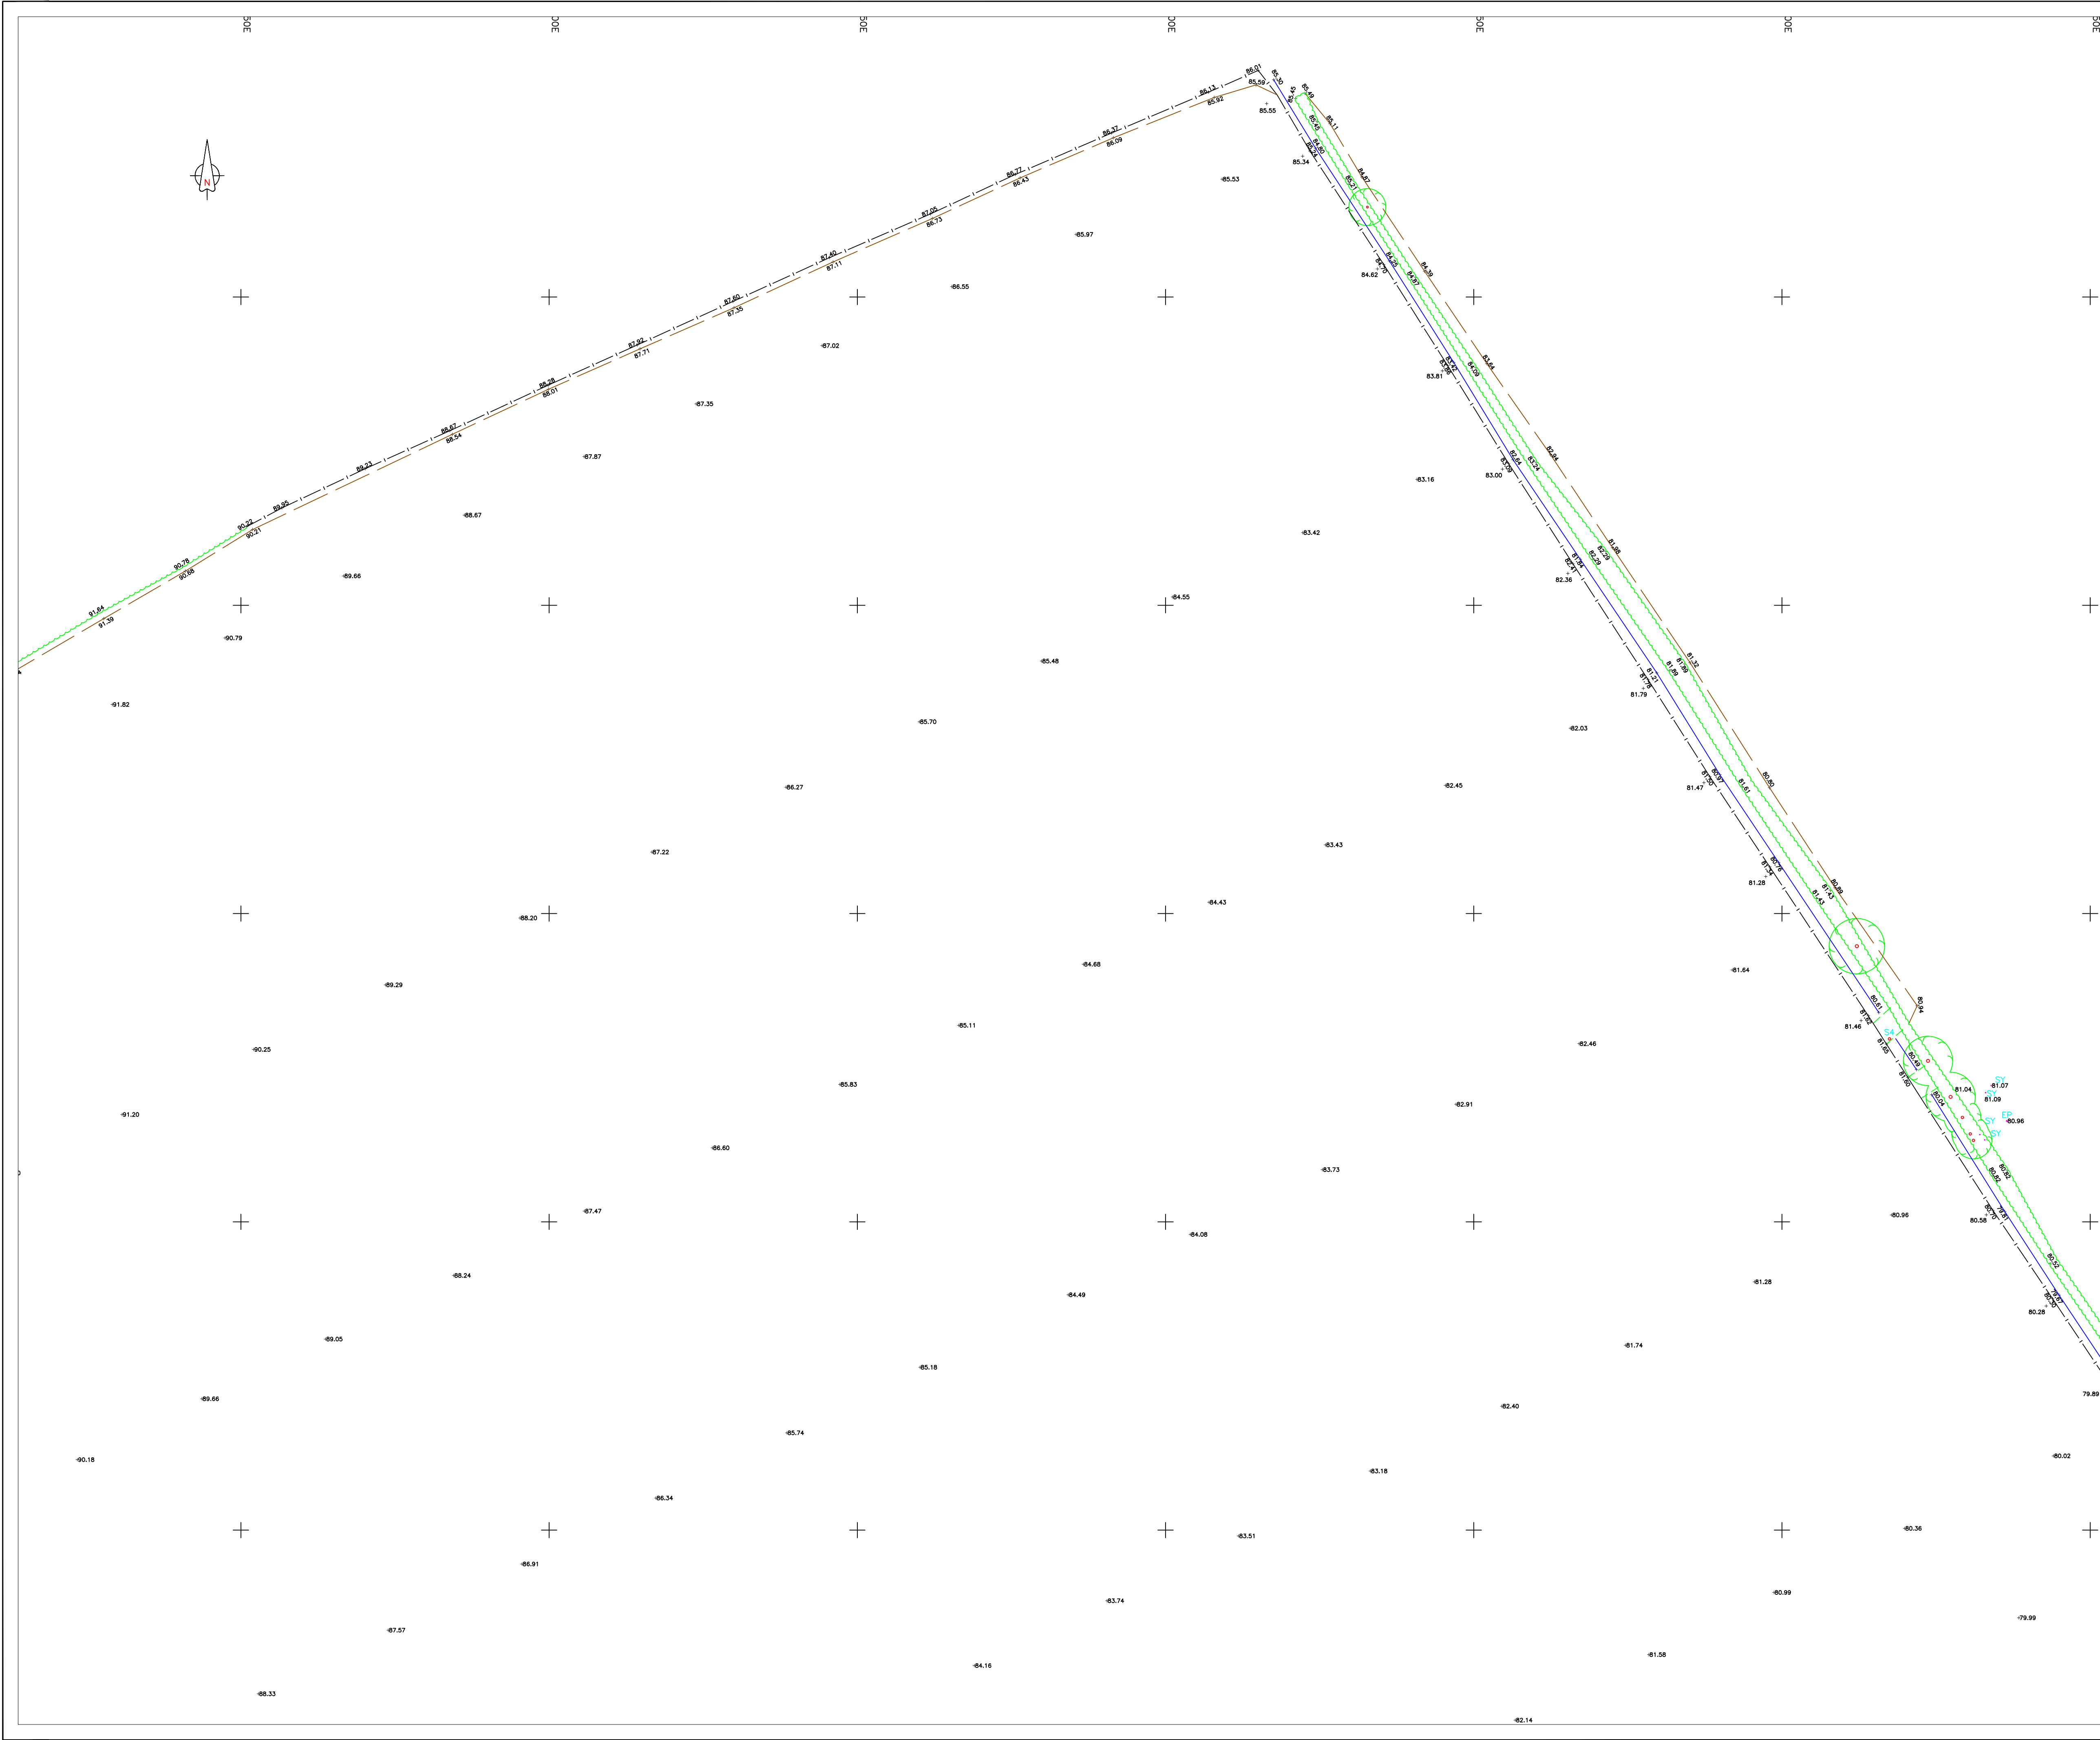

- Notes:
1. Some layers are frozen.
 2. The survey has been orientated to a local grid based on the OSGB 36 National Grid (OSTN15 via OSGM15). The level datum GPS derived.
 3. Wall heights have been surveyed as string information.
 4. Trees are positioned accurately, Boles & Canopys are to scale.
 5. All dimensions are in metres.

Survey Key:

The following are a list of codes used to identify various street furniture and surfaces for Monument Surveys. Service covers have an outline to define the size/orientation.

General Abbreviations	
AB Air Brick	MH Manhole
AV Air Valve	MK Marker Post
BB Bellisha Beacon	MO Mooring
BE Bench	MS Mile Stone
BH Bore Hole	OBW Bench Mark
BI Bin	PB Post Box
BO Bollard	PI Existing Pin
BS Bus Stop Sign	PO Post
BT British Telecom	PM Parking Meter
BX Junc Box etc.	PS Private Sign
CA Camera	PU Petrol Pump
CB Crash Barrier	RD Ridge Heights
CE Celler	RE Rodding Eye
CU Culvert (Invert)	RP Reflector Post
DP Down Pipes	RS Road Sign
DPC Damp Proof Course	SD Steps Down
DR Drains	SO Soffit Level
EA Eave Heights	SP Sign Post
EC Electricity Cover	ST Stop Tap
EP Electricity Pole	SU Steps Up
ER Earth Rod	SV Stop Valve
SVP Soil/Vent Pipe	FH Fire Hydrant
SY Stay	FL Flood Light
TAP Water Tap	TB Telephone Call Box
FP Flag Pole	TH Water Trough
GA Gas Valve	TK Storage Tank
GB Gauge Board	TM Telephone Mast
GP Gate Post	TP Telegraph Pole
GU Gully	TL Traffic Light
IC Inspection Cover	TV Cable TV Cover
INV Invert Level	VP Vent Pipe
KI Kerb Inlet	WL Water Level
LBX Traffic Loop Box	WM Water Meter
LE Spot Level (Threshold)	WO Wash Out
LP Lamp Post	

Surface Abbreviations		Fence Abbreviations	
BP Block Paving	BWF Barb Wire	BWF Barb Wire	
BR Bricks	CBF Close Board	CBF Close Board	
CB Cobbles	CLF Chain Link	CLF Chain Link	
CO Concrete	PAF Palisade (Security)	PAF Palisade (Security)	
GR Grass	PCF Post & Chain	PCF Post & Chain	
SL Slabs	PRF Post & Rail	PRF Post & Rail	
TA Tarmac	PWF Post & Wire	PWF Post & Wire	
TC Tactile Paving	WPF Wooden Panel	WPF Wooden Panel	

Trees  Diameter of Boles / Canopy / Species
Approx. Tree Height

Tree Stumps

S1 to S5 - 0.1 dia. to 0.5 dia.

Pipes (Invert Level)

P1 to P5 - 0.1 dia. to 0.5 dia.

Client

Monument Geomatics Limited
The Carlson Suite, Vantage Point Business Village, Mitcheldean, GL17 0DD
Tel +44 (0)1594 546324 Fax +44 (0)1594 541333
Email enquiries@monumentgeomatics.co.uk
www.monumentgeomatics.co.uk

Project

LODGE FARM
AUBERROW

Drawing

EXISTING LAYOUT
3D ANNOTATED
TOPOGRAPHICAL SURVEY

Drawn by: AD	Date: APR 18
Checked by: RM	Date: APR 18
Approved by: MONUMENT GEOMATICS	Date: APR 18

Drawing No.	Revision
MG1269_S5	

Drawing Scale: 1:500 @ A1

© Copyright Monument Geomatics Ltd.