



S / 101337 / F |

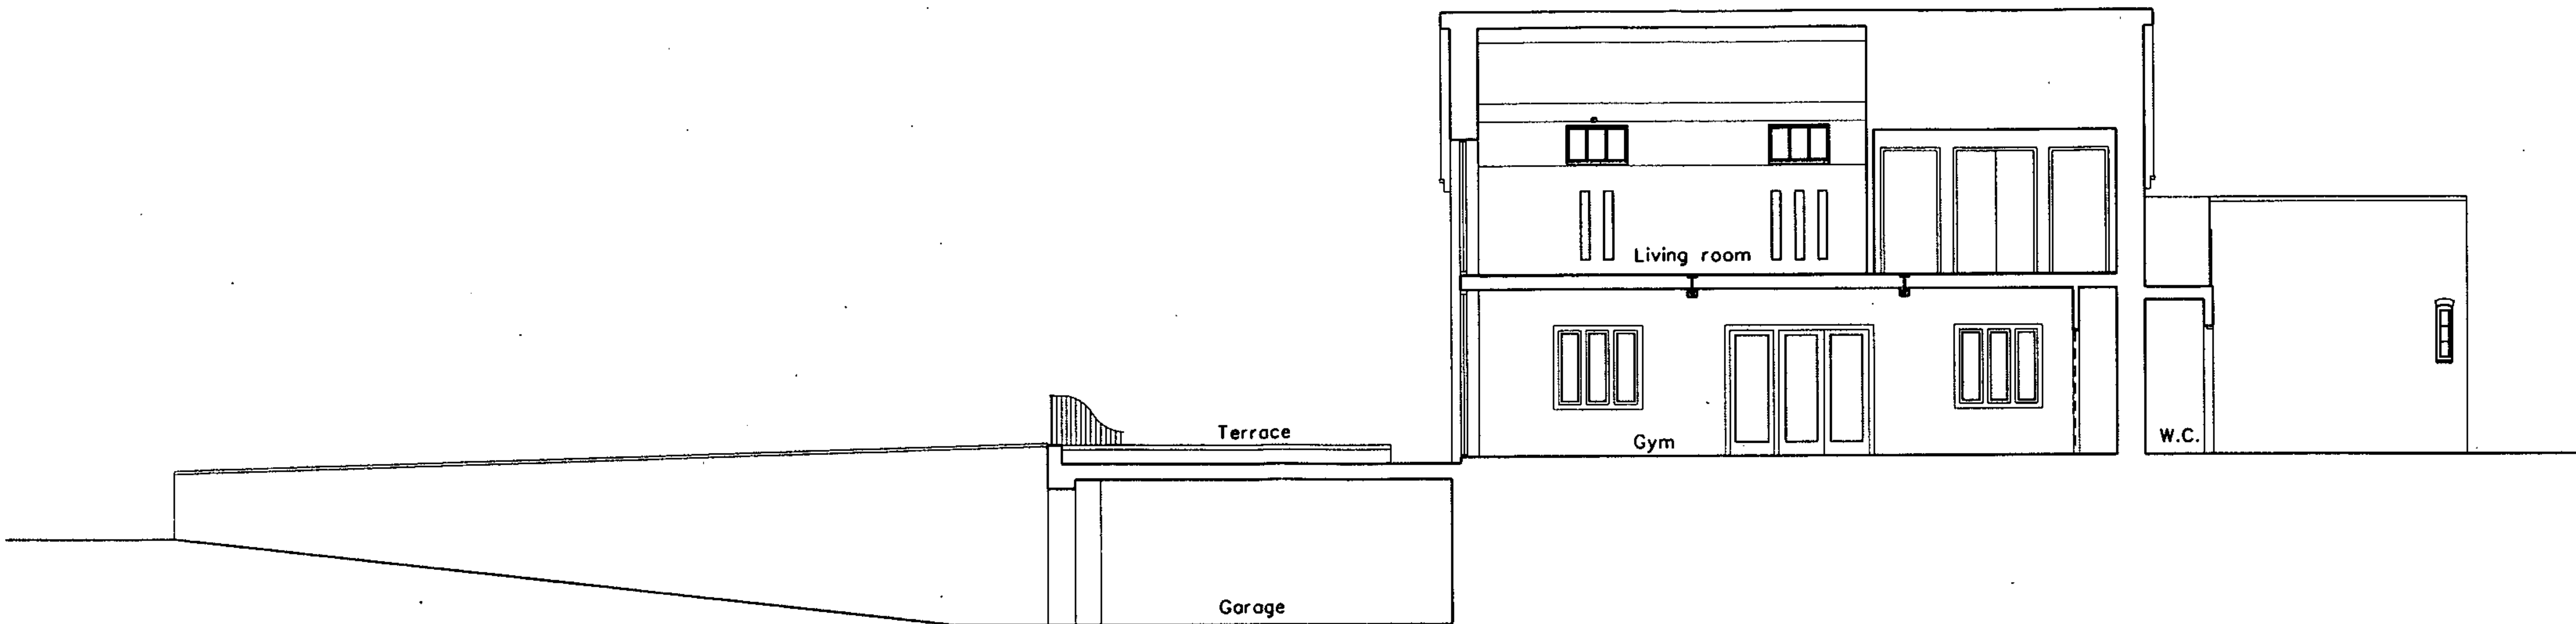

SECTION A-A

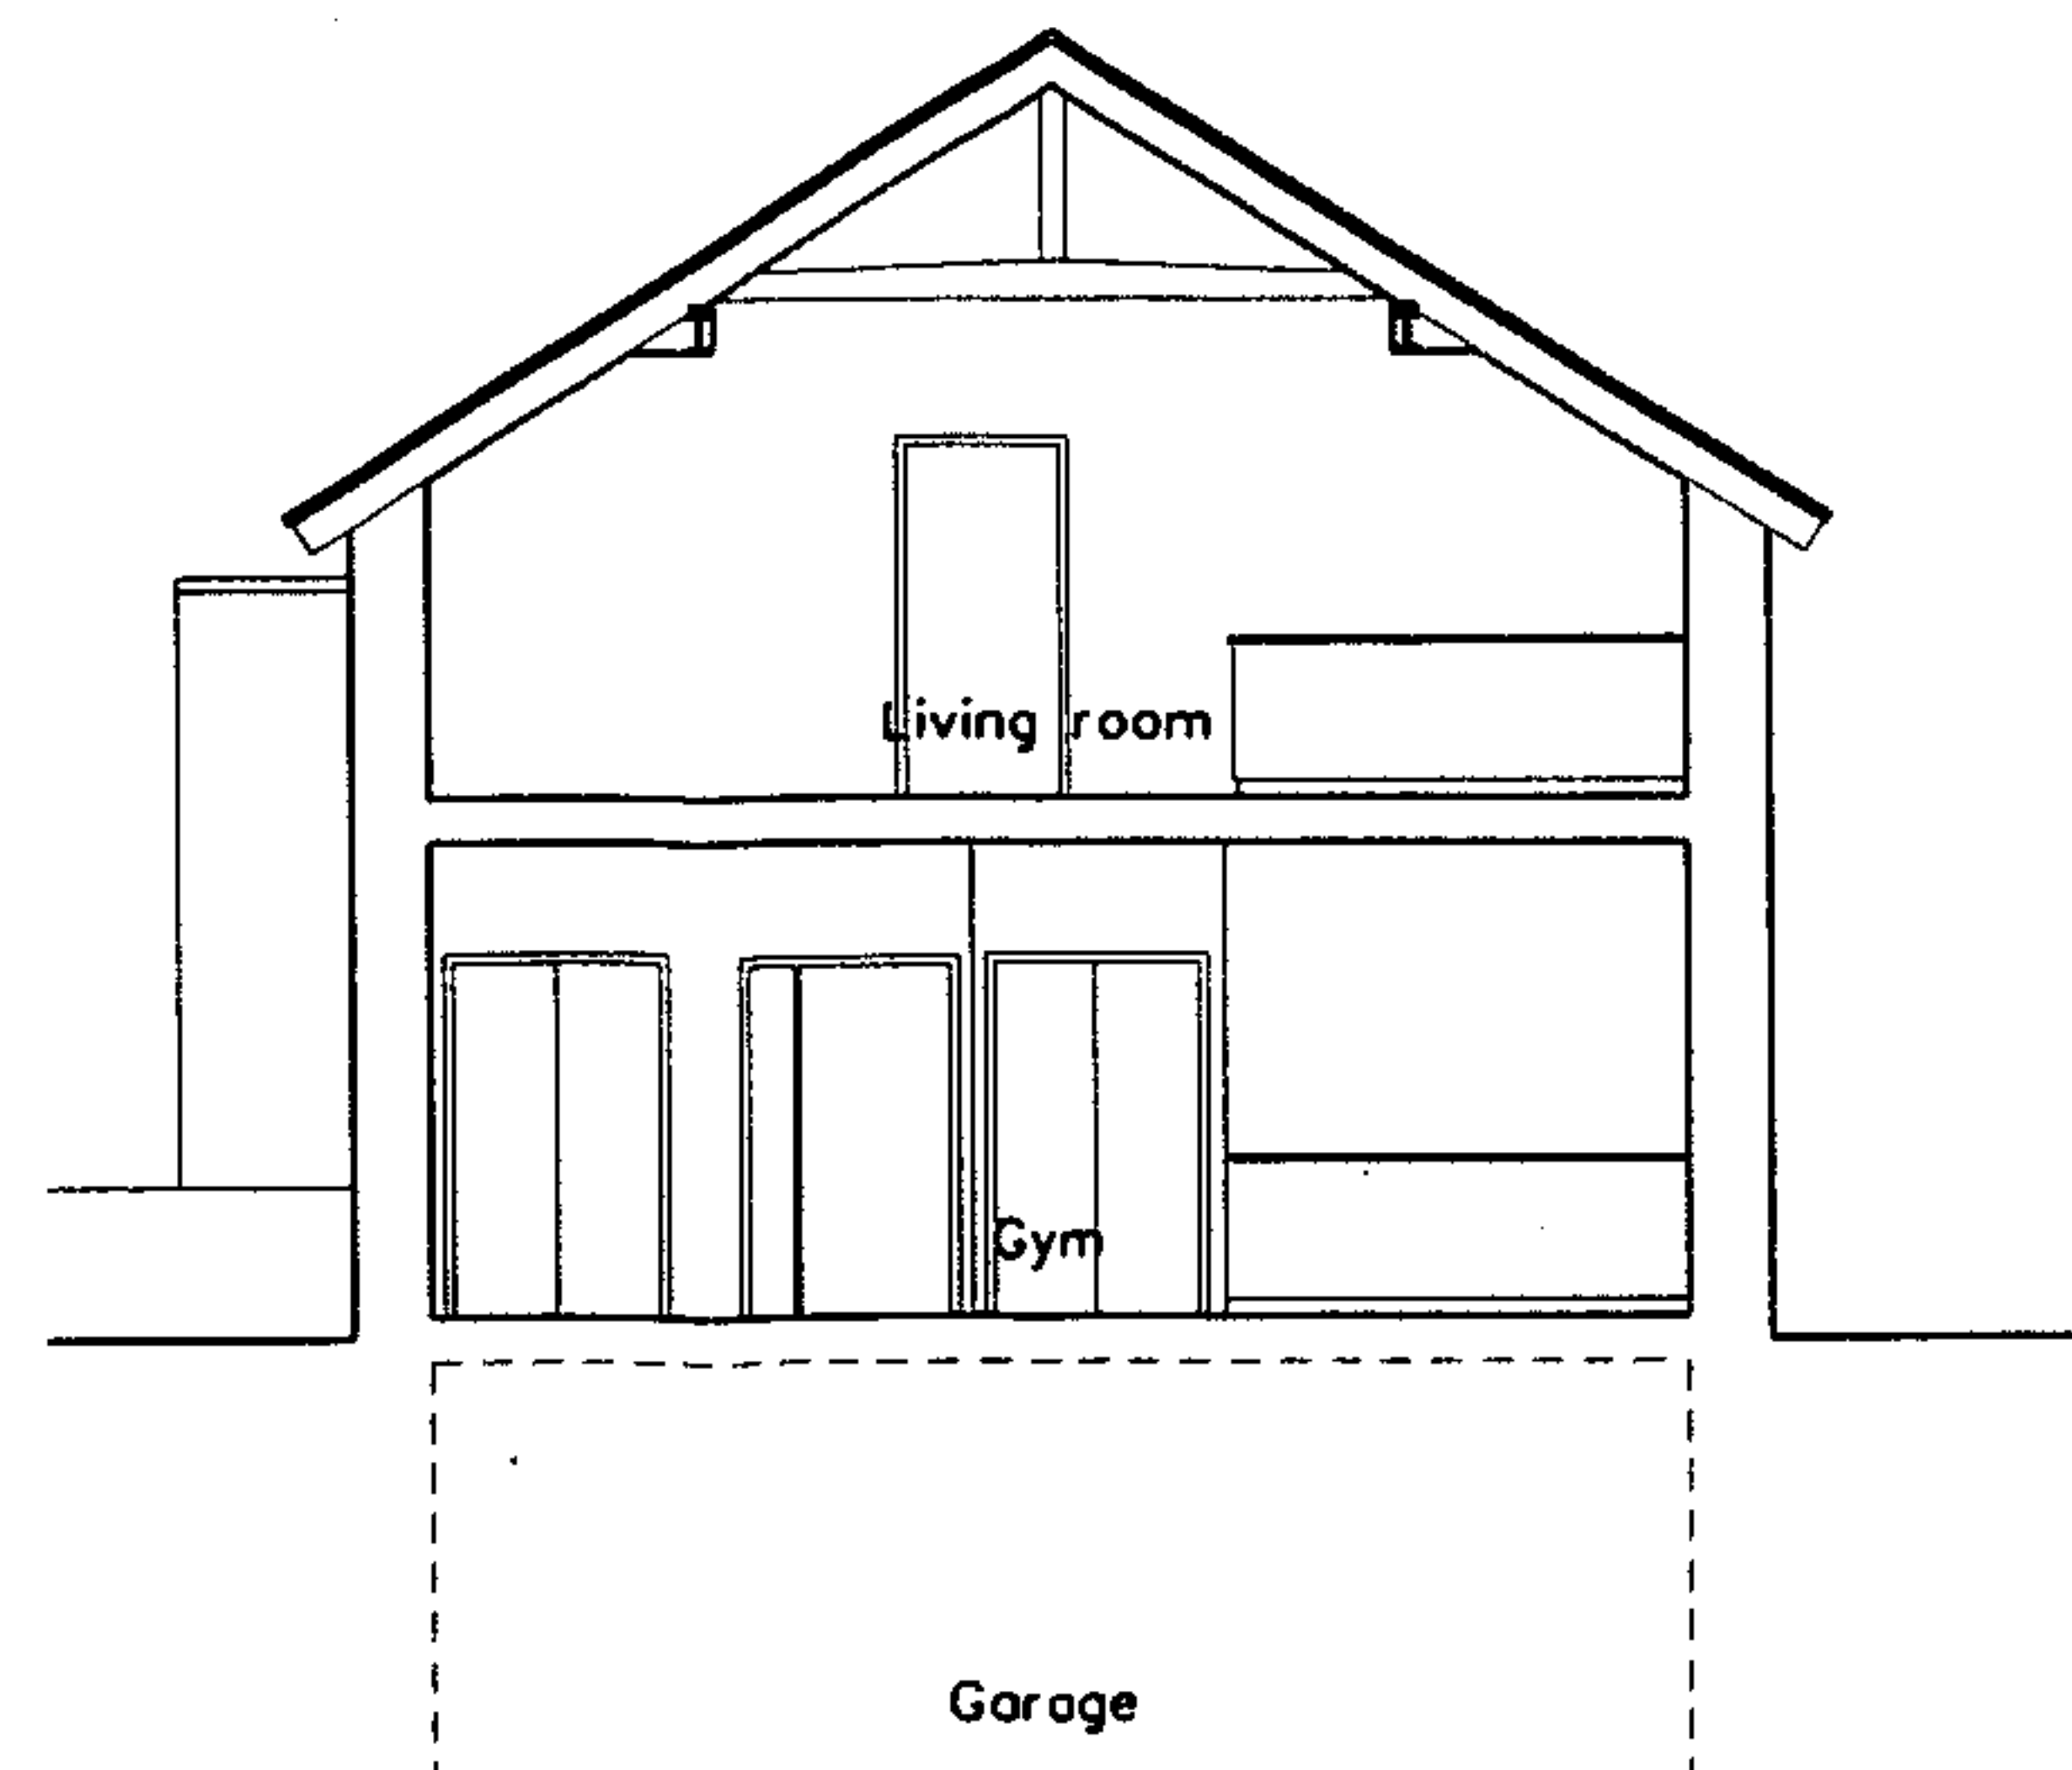

SECTION B-B

HEREFORDSHIRE COUNCIL
PLANNING SERVICES
DEVELOPMENT CONTROL

29 MAY 2010

To.....
Ack'd..... File.....

REVISIONS 1 - 26th May 2010 - KAS



hookmason
Hook Mason Limited
41 Widemarsh Street
Hereford
HR4 9EA
t. 01432 352299
f. 01432 352272
e. info@hookmason.co.uk
w. hookmason.co.uk

MR. M. ELLIS
THE OAST HOUSE,
BURLTON COURT, BURGHILL

SECTIONS AS PROPOSED

SCALE @ A1 DATE DRAWING NO.
1:50 (1:100@A3) MARCH 2010 5214-3-8b
DRAWN BY KAS CHECKED BY