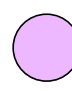

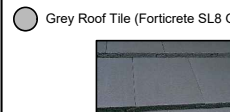



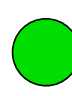














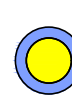







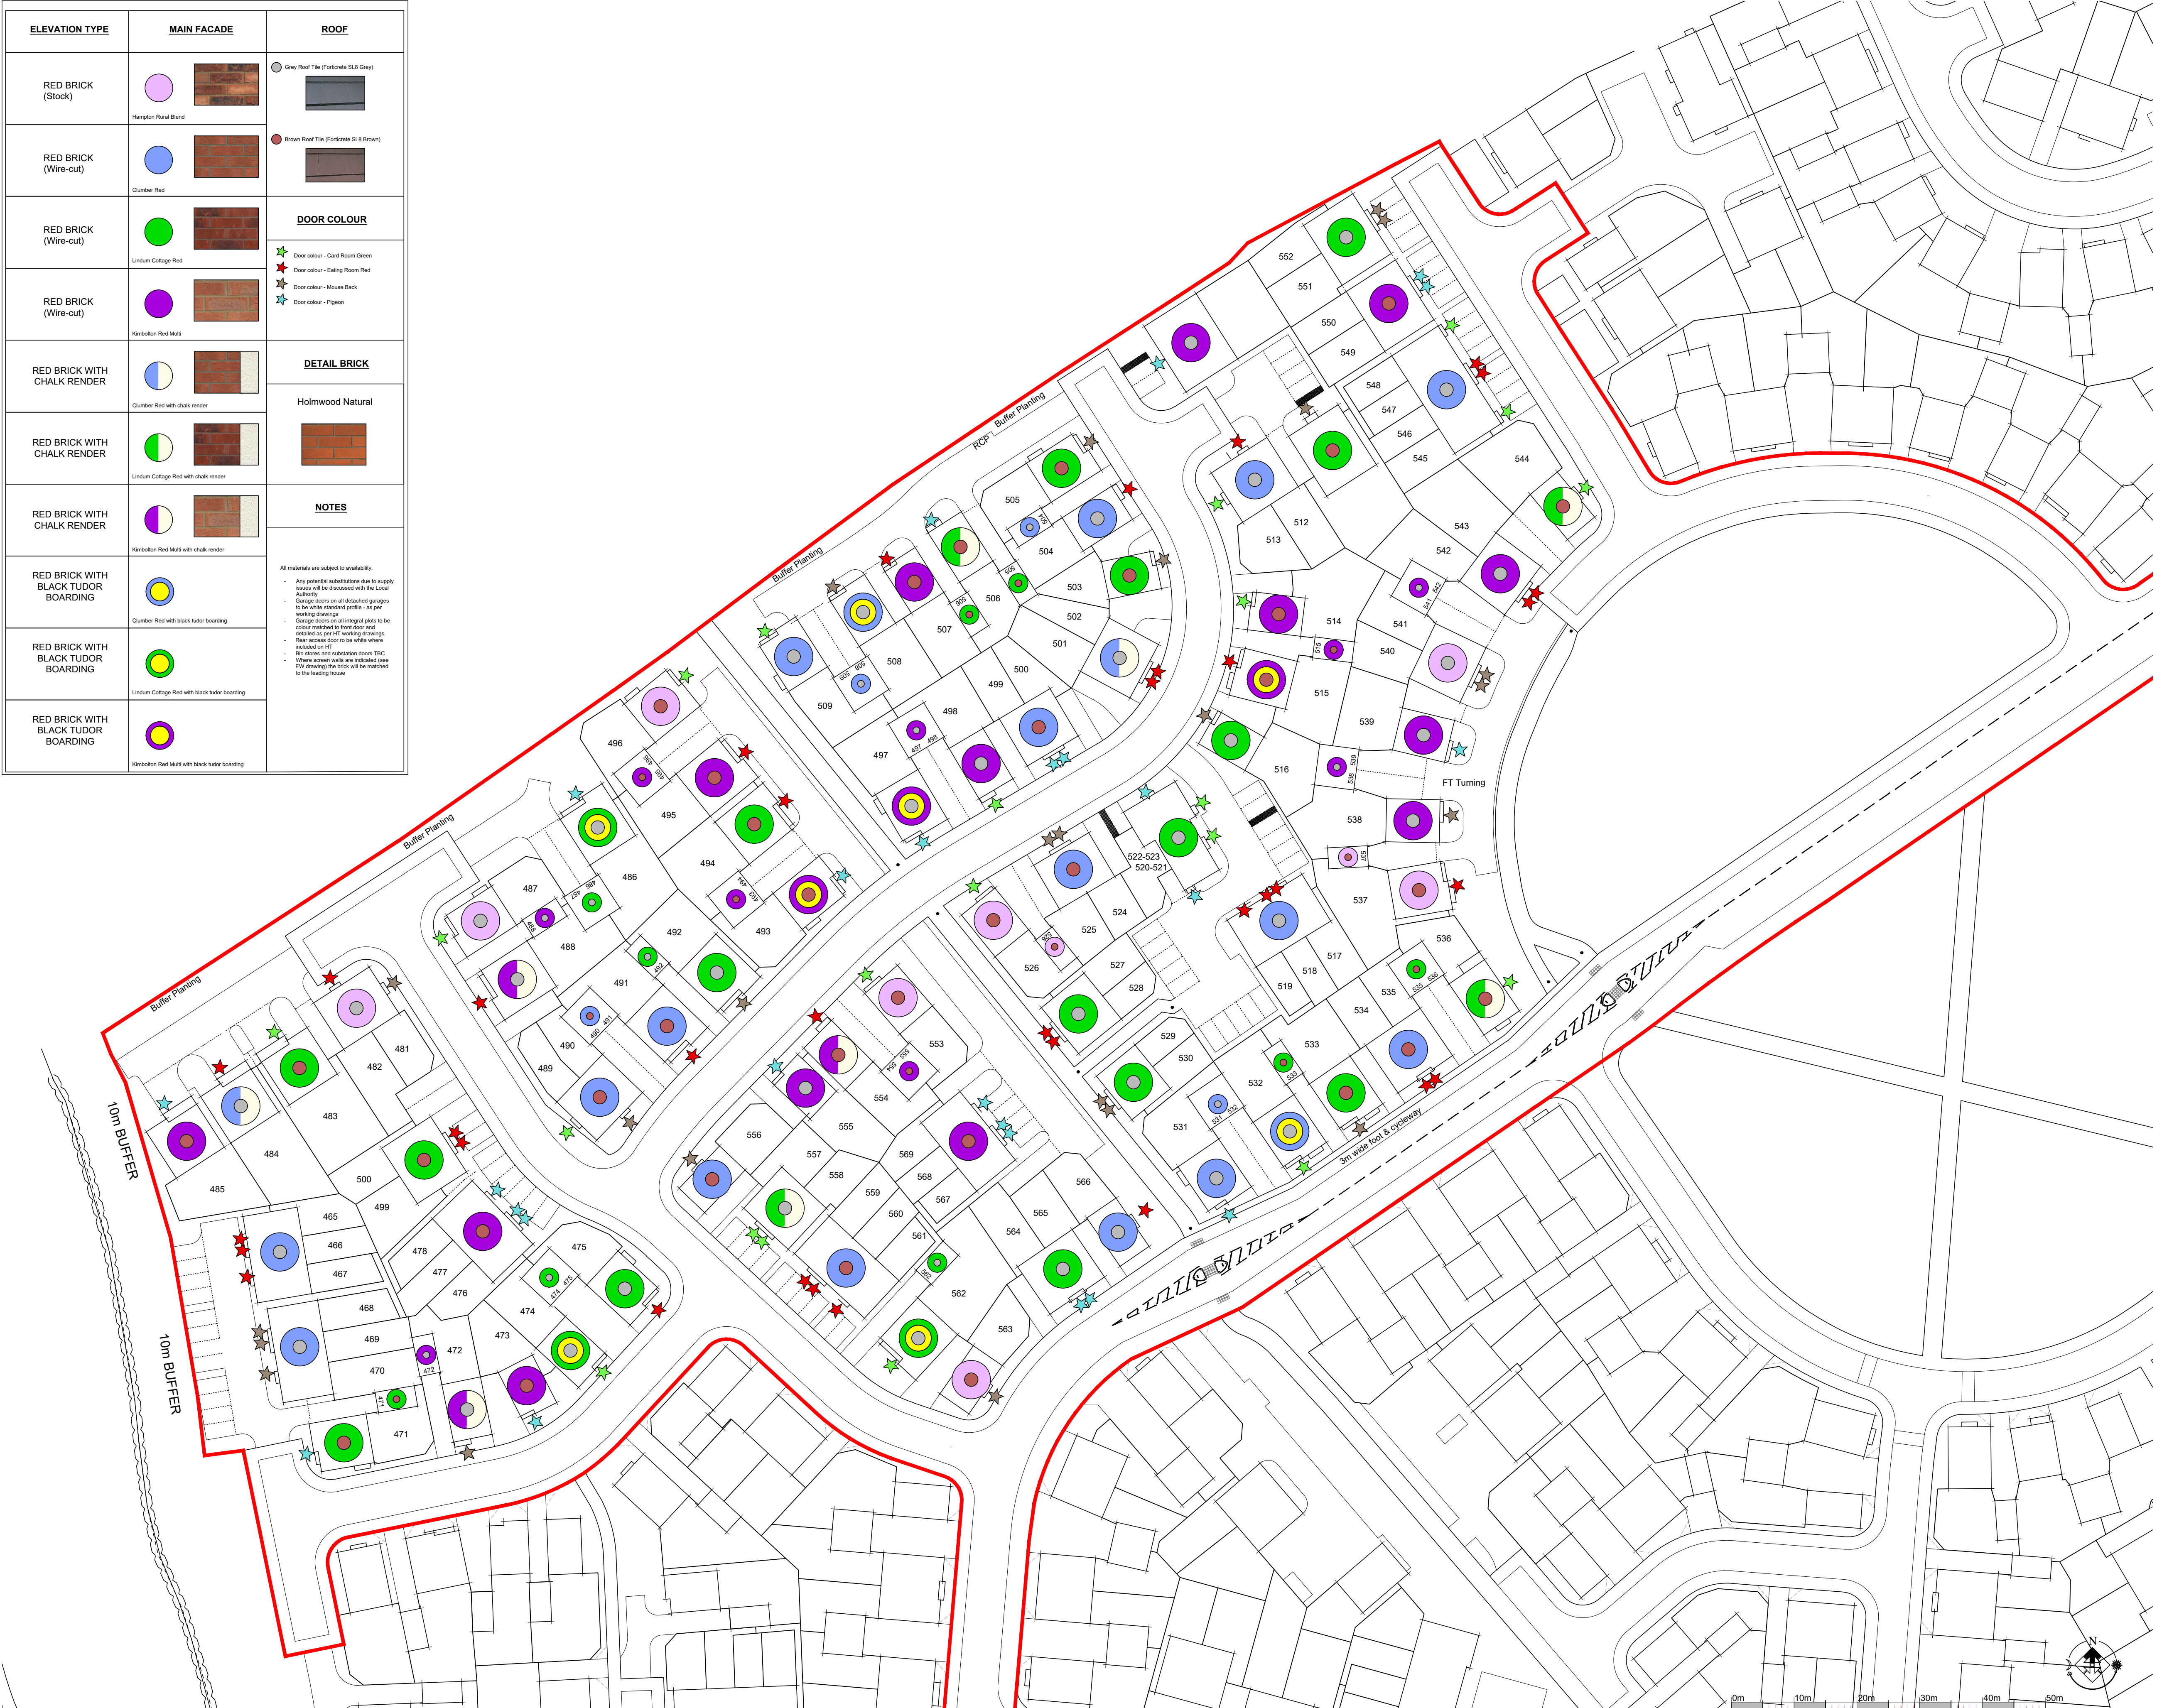


ELEVATION TYPE	MAIN FACADE		ROOF
RED BRICK (Stock)	 Hampton Rural Blend		 Grey Roof Tile (Fortwex SL8 Grey)
RED BRICK (Wire-cut)	 Clumber Red		 Brown Roof Tile (Fortwex SL8 Brown)
RED BRICK (Wire-cut)	 Lindum Cottage Red		<b>DOOR COLOUR</b>  Door colour - Card Room Green  Door colour - Eating Room Red  Door colour - Mouse Rack  Door colour - Pigeon
RED BRICK (Wire-cut)	 Kimbolton Red Multi		
RED BRICK WITH CHALK RENDER	 Clumber Red with chalk render		
RED BRICK WITH CHALK RENDER	 Lindum Cottage Red with chalk render		
RED BRICK WITH CHALK RENDER	 Kimbolton Red Multi with chalk render		<b>DETAIL BRICK</b>  Holmwood Natural
RED BRICK WITH BLACK TUDOR BOARDING	 Clumber Red with black tudor boarding		<b>NOTES</b>  All materials are subject to availability. <ul style="list-style-type: none"><li>- Any potential substitutions due to supply issues will be discussed with the Local Authority</li><li>- Garage doors on all detached garages to be white standard profile - as per working drawings</li><li>- Garage doors on all integral plots to be colour matched to front door and detailed as per HT working drawings</li><li>- Blue access door to be white where included on HT</li><li>- Bin stores and substation doors TBC</li><li>- Where screen walls are indicated (see EWE drawing) the brick will be matched to the leading house</li></ul>
RED BRICK WITH BLACK TUDOR BOARDING	 Lindum Cottage Red with black tudor boarding		
RED BRICK WITH BLACK TUDOR BOARDING	 Kimbolton Red Multi with black tudor boarding		
RED BRICK WITH BLACK TUDOR BOARDING	 Kimbolton Red Multi with black tudor boarding		



J S BLOOR (SERVICES) LIMITED  
ASBY ROAD, NEASHAM, SWADLINCOTE,  
DERBYSHIRE DE12 7JP  
TELEPHONE 01530 270100 FACSIMILE 01530 272006  
THIS DRAWING AND THE BUILDING WORKS DEPICTED ARE THE COPYRIGHT OF J.S.BLOOR (SERVICES) LIMITED AND MAY NOT BE REPRODUCED OR AMENDED EXCEPT BY WRITTEN PERMISSION. NO LIABILITY WILL BE ACCEPTED FOR AMENDMENTS MADE BY OTHER PERSONS.  
DO NOT SCALE THIS DRAWING. USE FIGURED DIMENSIONS ONLY, IF IN DOUBT ASK.  
THIS DRAWING IS TO BE READ IN CONJUNCTION WITH SEPARATE GROUP / SITE SPECIFIC CONSTRUCTION NOTES AND MATERIALS SPECIFICATION.

Revision.			
A	Red line updated.	24.10.22	BAZ
B	Updated to Rev J of Site Layout.	17.04.23	BAZ

Land off Roman Road  
Holmer, Hereford  
Phase 4

## Material Layout

DATE: Sept 2022  
SCALE: 1:500 @ A1  
DRAWN: EAH  
CHECKED: JA

**BLOOR HOMES**

Drawing No. WE086-SL-4020B