


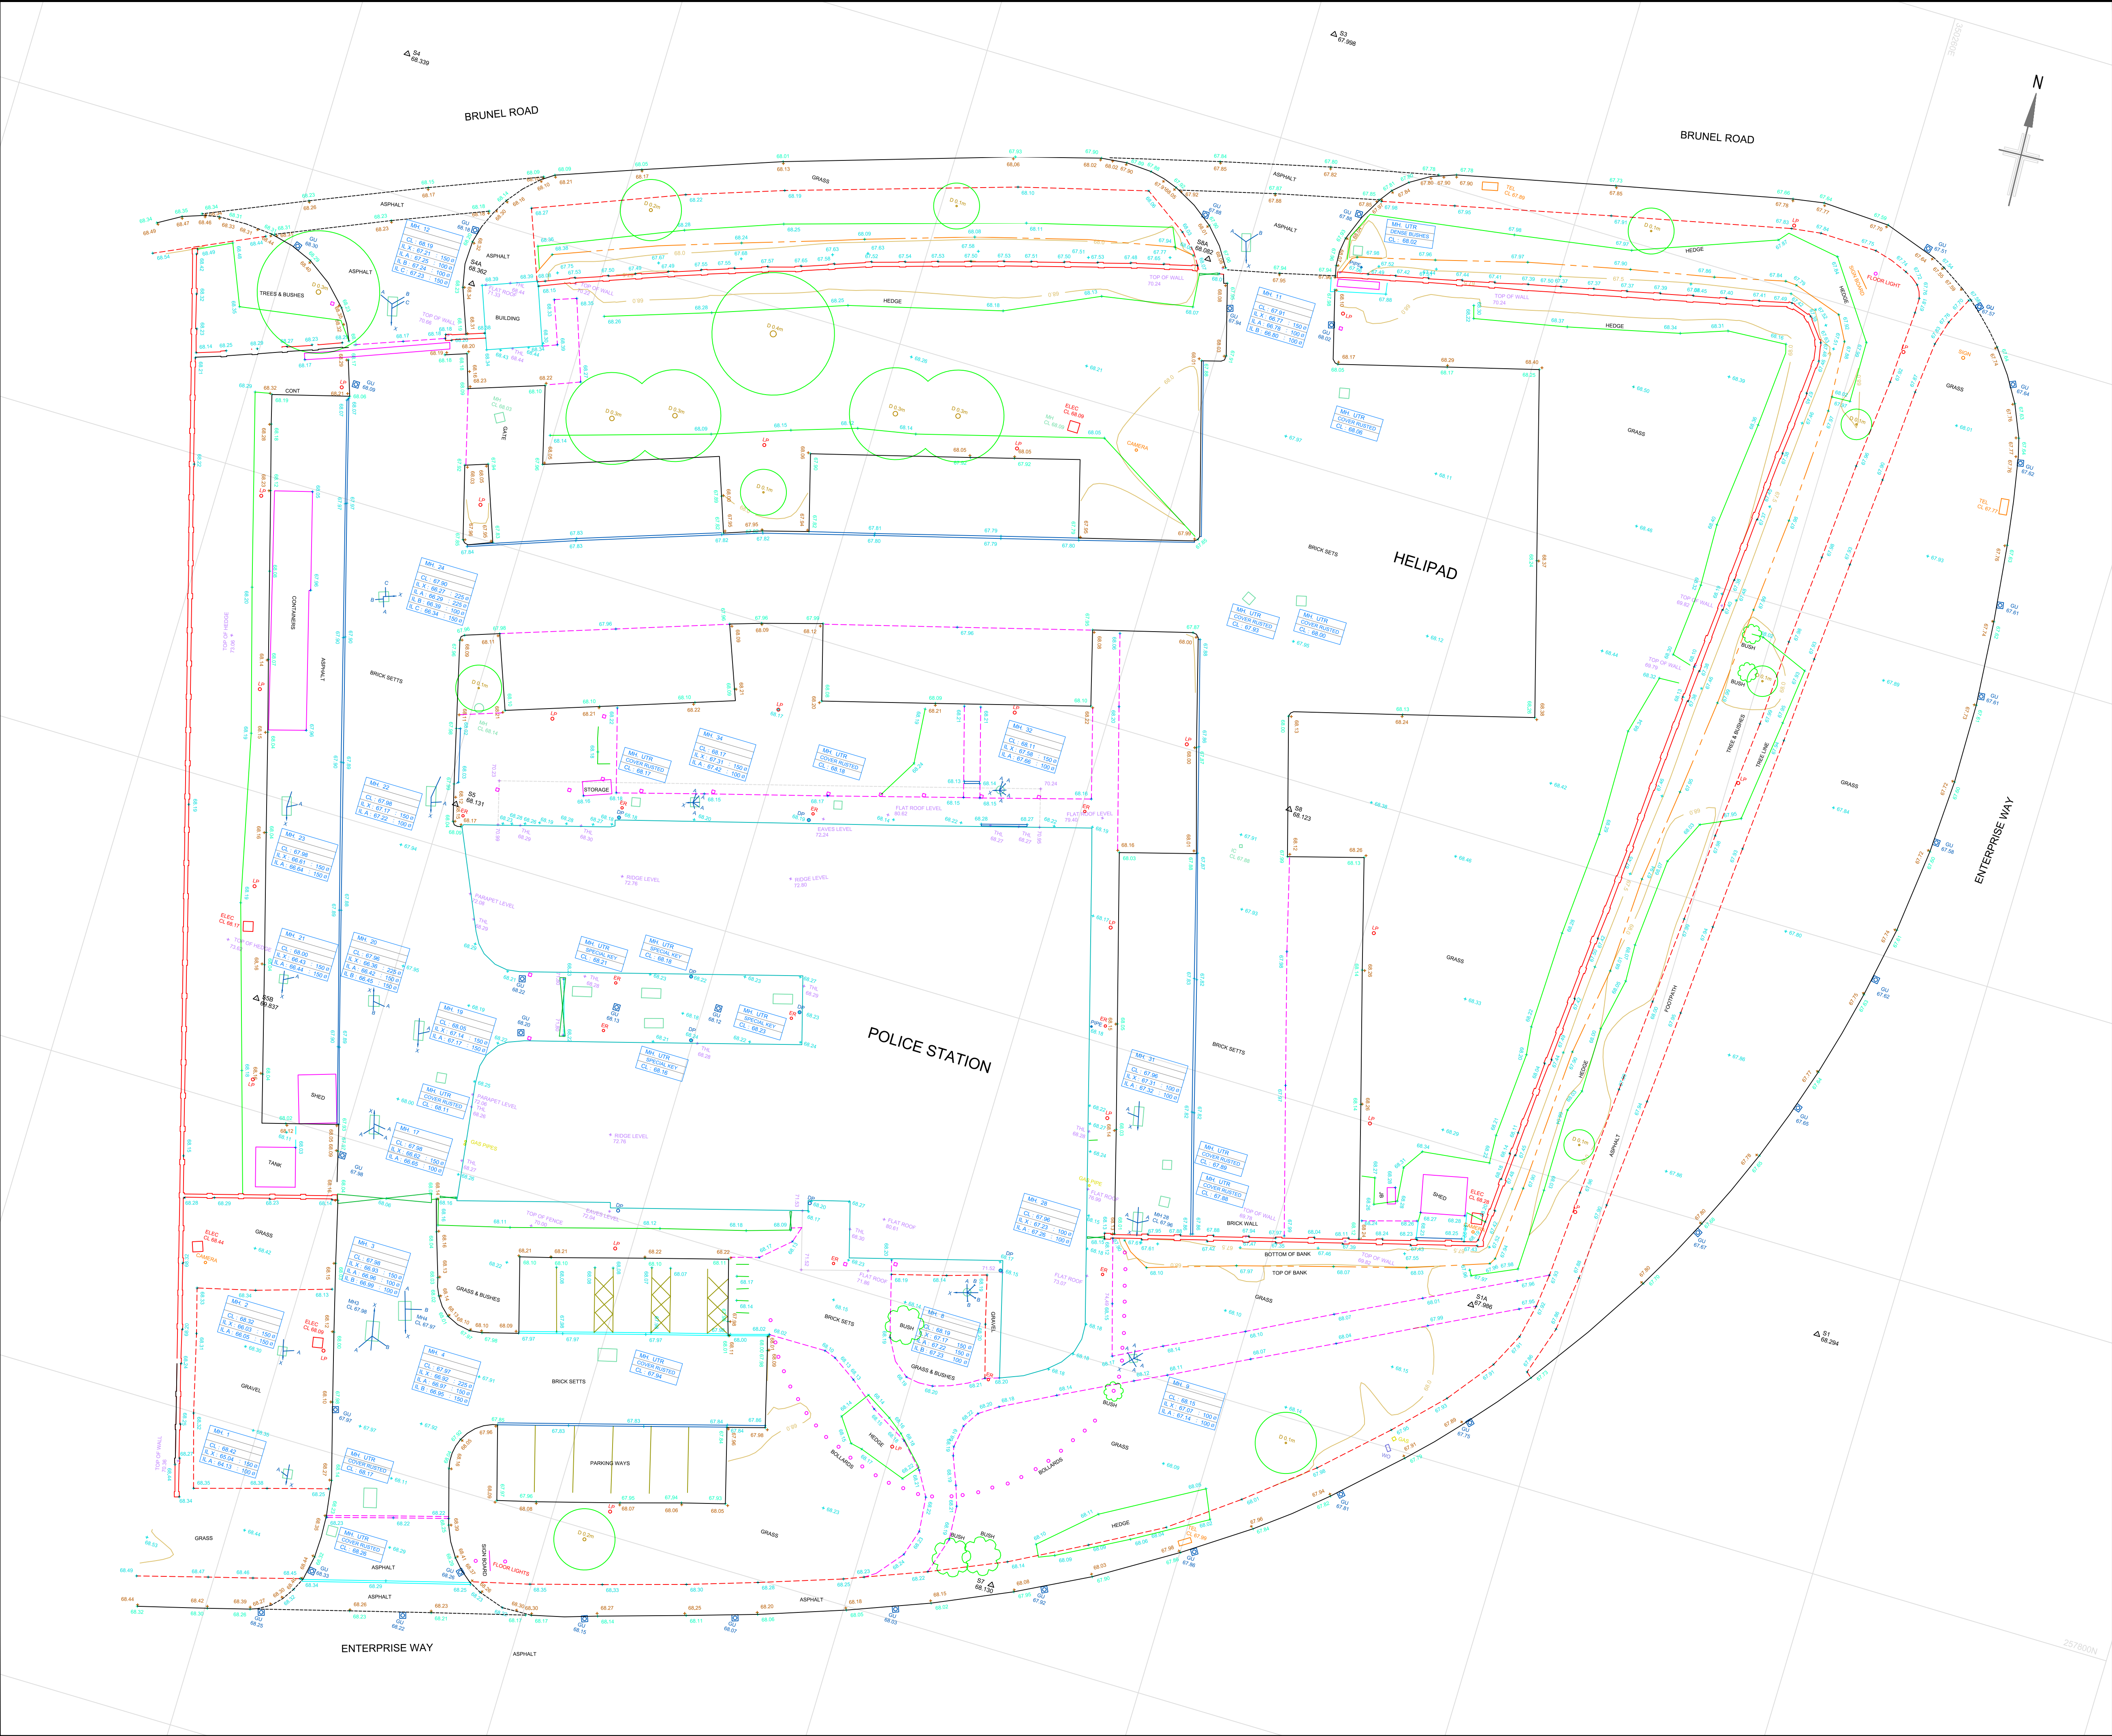

Notes
This drawing and the information contained therein is Issued in confidence and is the copyright of Met Geo Environmental Ltd. Disclosure of this information to Third Parties and unauthorised copying or replication of this data without approval is forbidden.

Grid : OS National Grid.
Using the OS GPS Network and applying OSTN15 transformation and then removing the scale factor for true distances with a one-step transformation centred on S1
Datum : OS Level Datum.
Using the OS GPS Network and applying OSGM15 National Geoid Model to obtain local area corrections.

Station Listing			
Station	Easting	Northing	Level
S1	350275.827	257815.068	68.294
S2	350277.347	257894.496	67.874
S3	350221.420	257887.464	67.998
S4	350163.768	257869.015	68.339
S5	350180.741	257822.938	68.131
S6	350194.872	257762.241	68.427
S7	350228.791	257784.019	68.130
S8	350233.019	257838.115	68.123

KEY			
AIR VALVE	AV	KERB OUTLET	KO
BENCH MARK	BM	LAMP POST	LP
BN	BN	MANHOLE (CIRCULAR)	MH
BOLLARD	BOL	MANHOLE (RECTANGULAR)	MH
BORE HOLE	BH	MANHOLE (TRIANGULAR)	MH
BRITISH TELECOM COVER	BT	MARKER POST	MP
BUS STOP	BS	GULLY	GU
CABLE TV COVER	CA	RODDING EYE	RE
CABLE TV SUPPLY	CS	SIGN POST	SP
COLUMN	COL	TELECOM COVER	TEL
DROPPED KERB	DK	TELEGRAPH POLE	TP
EARTHING POINT	EP	THRESHOLD LEVEL	TL
ELECTRICITY COVER	ELEC	TRAFFIC LIGHT	TL
ELECTRICITY POLE	EL	TRIAL PIT	TP
FIRE HYDRANT	FH	WASH OUT	WO
GAS VALVE	GV	WATER METER	WM
GATE	GT	WATER STOP COOK	WSC
INSPECTION COVER (CIRCULAR)	IC	WATER STOP VALVE	WSV
INSPECTION COVER (RECTANGULAR)	IR		
COVER LEVEL	CL	CHAMBER BASE LEVEL	CHL
INVERT LEVEL	IL	WATER SURFACE LEVEL	WSL
UNABLE TO RAISE	UTR	UNABLE TO MEASURE	UTM
GIRTH OF TREE TRUNK	G	DIAMETER OF TREE TRUNK	D
HEIGHT TO TOP OF TREE CANOPY	H	MULTI BOLE TREE	MS

Rev	Date	Drawn	Description	Check



Southgate House
Pontefract Road
Stourton
Leeds
West Yorkshire
LS10 1SW

T: +44 [0] 1132 008 900
F: +44 [0] 1132 008 901
E: admin@metgeoenvironmental.com
W: www.metgeoenvironmental.com

Client
BOND BRYAN ARCHITECTS LTD

Site
WORCESTER & HEREFORD FIRE
SERVICE, BRUNEL RD, LEOMINSTER

Title
TOPOGRAPHICAL
SURVEY

Surveyed	MT, JS		Drawn		JS	
Check	DA		Date		17/09/21	
Scale	Job No		Sheet Size		Rev	
1:200	P21-01006		A1		01	
DWG Ref						
Project Number	Origin	Zone	Level	Desc	Type	Role Sheet
P21-01006	MET	EXT	XX	TOP	M2	G 001