


DWH - Social Rented						
House Type	No. of Bedrooms	Bed Space	Sqft	Amount	Total Sqft	Mix (Affordable Rent)
SHR1 (SHR1)	18	2	870	12	6,940	18
SHR2	28	4	750	15	11,200	28
SHR3	30	5	920	15	13,800	30
SHR4	30	5	950	1	950	40
SHR5	40	8	1100	2	2,200	Total
Total				45	35,140	
DWH - Affordable Shared Ownership						
House Type	No. of Bedrooms	Bed Space	Sqft	Amount	Total Sqft	Mix (Affordable SO)
SHO1	20	3	750	17	15,750	20
SHO2	30	5	920	18	16,680	30
SHO3	30	5	950	5	4,750	Total
Total				40	34,230	

Affordable Homes Identification Key	
	Affordable rented units
	Affordable shared ownership units

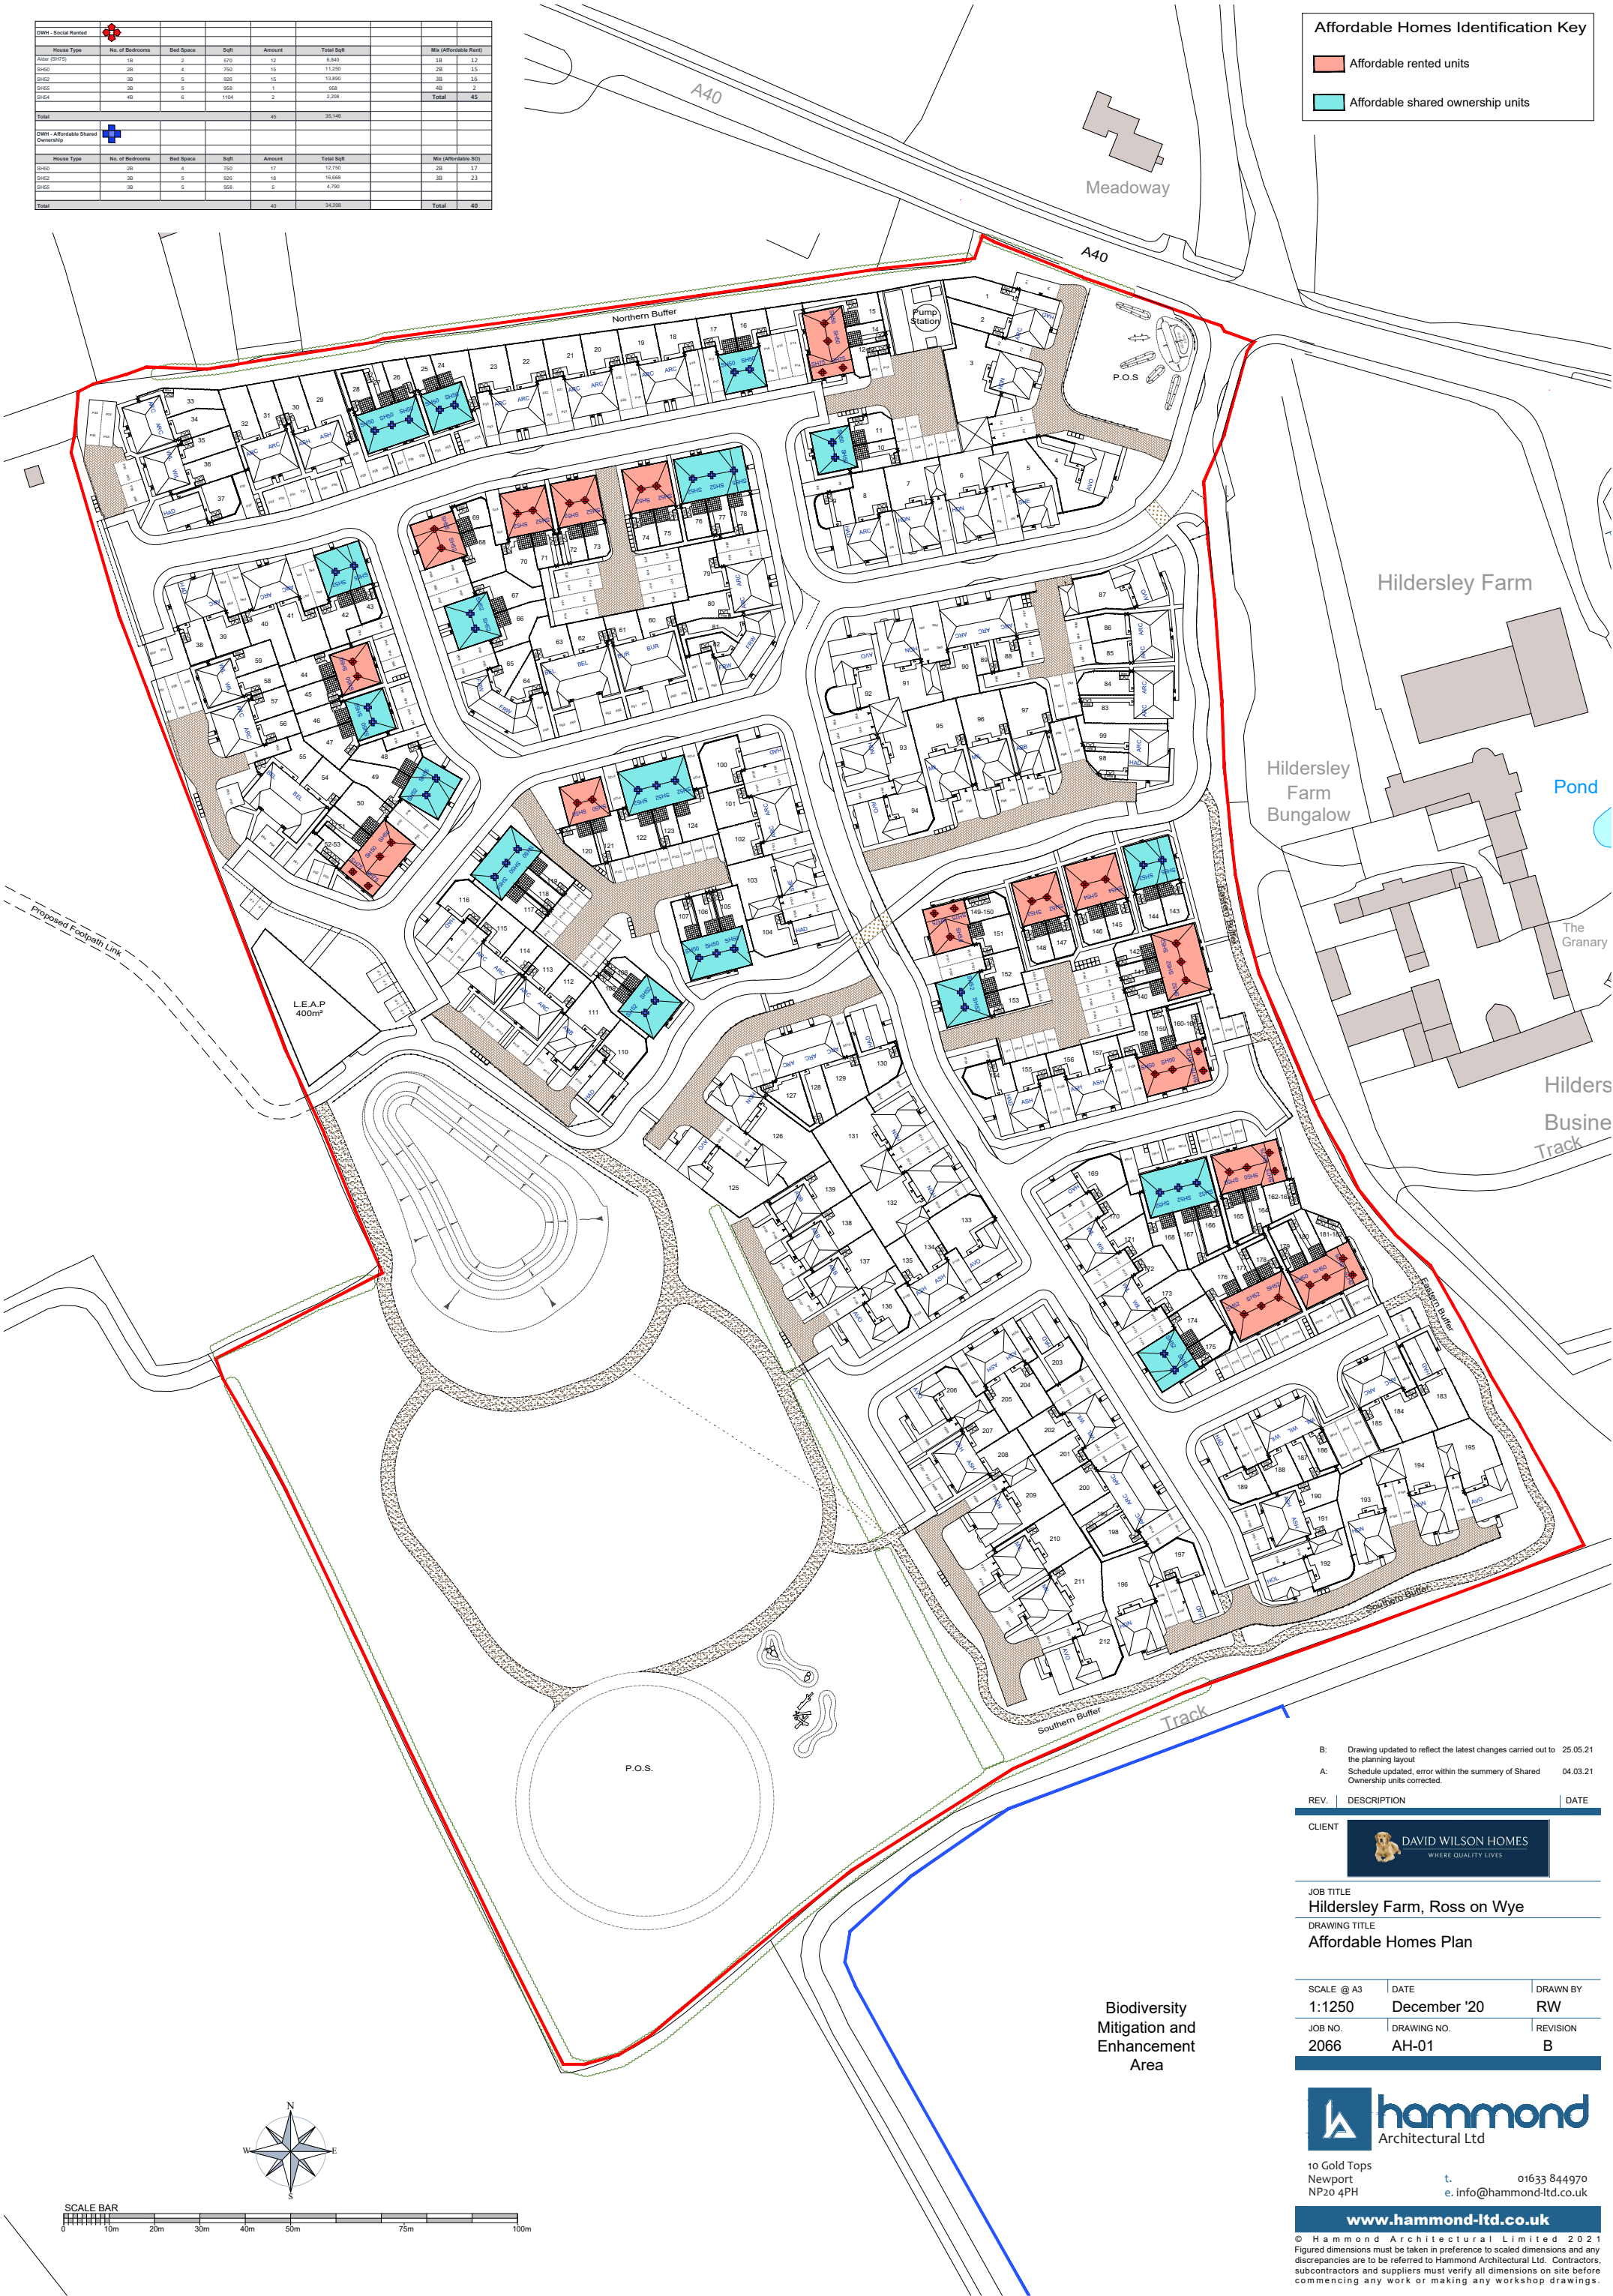

B:	Drawing updated to reflect the latest changes carried out to the planning layout.	25.05.21
A:	Schedule updated, error within the summary of Shared Ownership units corrected.	04.03.21

REV.	DESCRIPTION	DATE
CLIENT		
 DAVID WILSON HOMES WHERE QUALITY LIVES		

JOB TITLE
Hildersley Farm, Ross on Wye
DRAWING TITLE
Affordable Homes Plan

SCALE @ A3 1:1250	DATE December '20	DRAWN BY RW
JOB NO. 2066	DRAWING NO. AH-01	REVISION B

Biodiversity
Mitigation and
Enhancement
Area



10 Gold Tops
Newport
NP20 4PH
t. 01633 844970
e. info@hammond-ltd.co.uk

www.hammond-ltd.co.uk

© Hammond Architectural Limited 2021
Figured dimensions must be taken in preference to scaled dimensions and any discrepancies are to be referred to Hammond Architectural Ltd. Contractors, subcontractors and suppliers must verify all dimensions on site before commencing any work or making any workshop drawings.

