
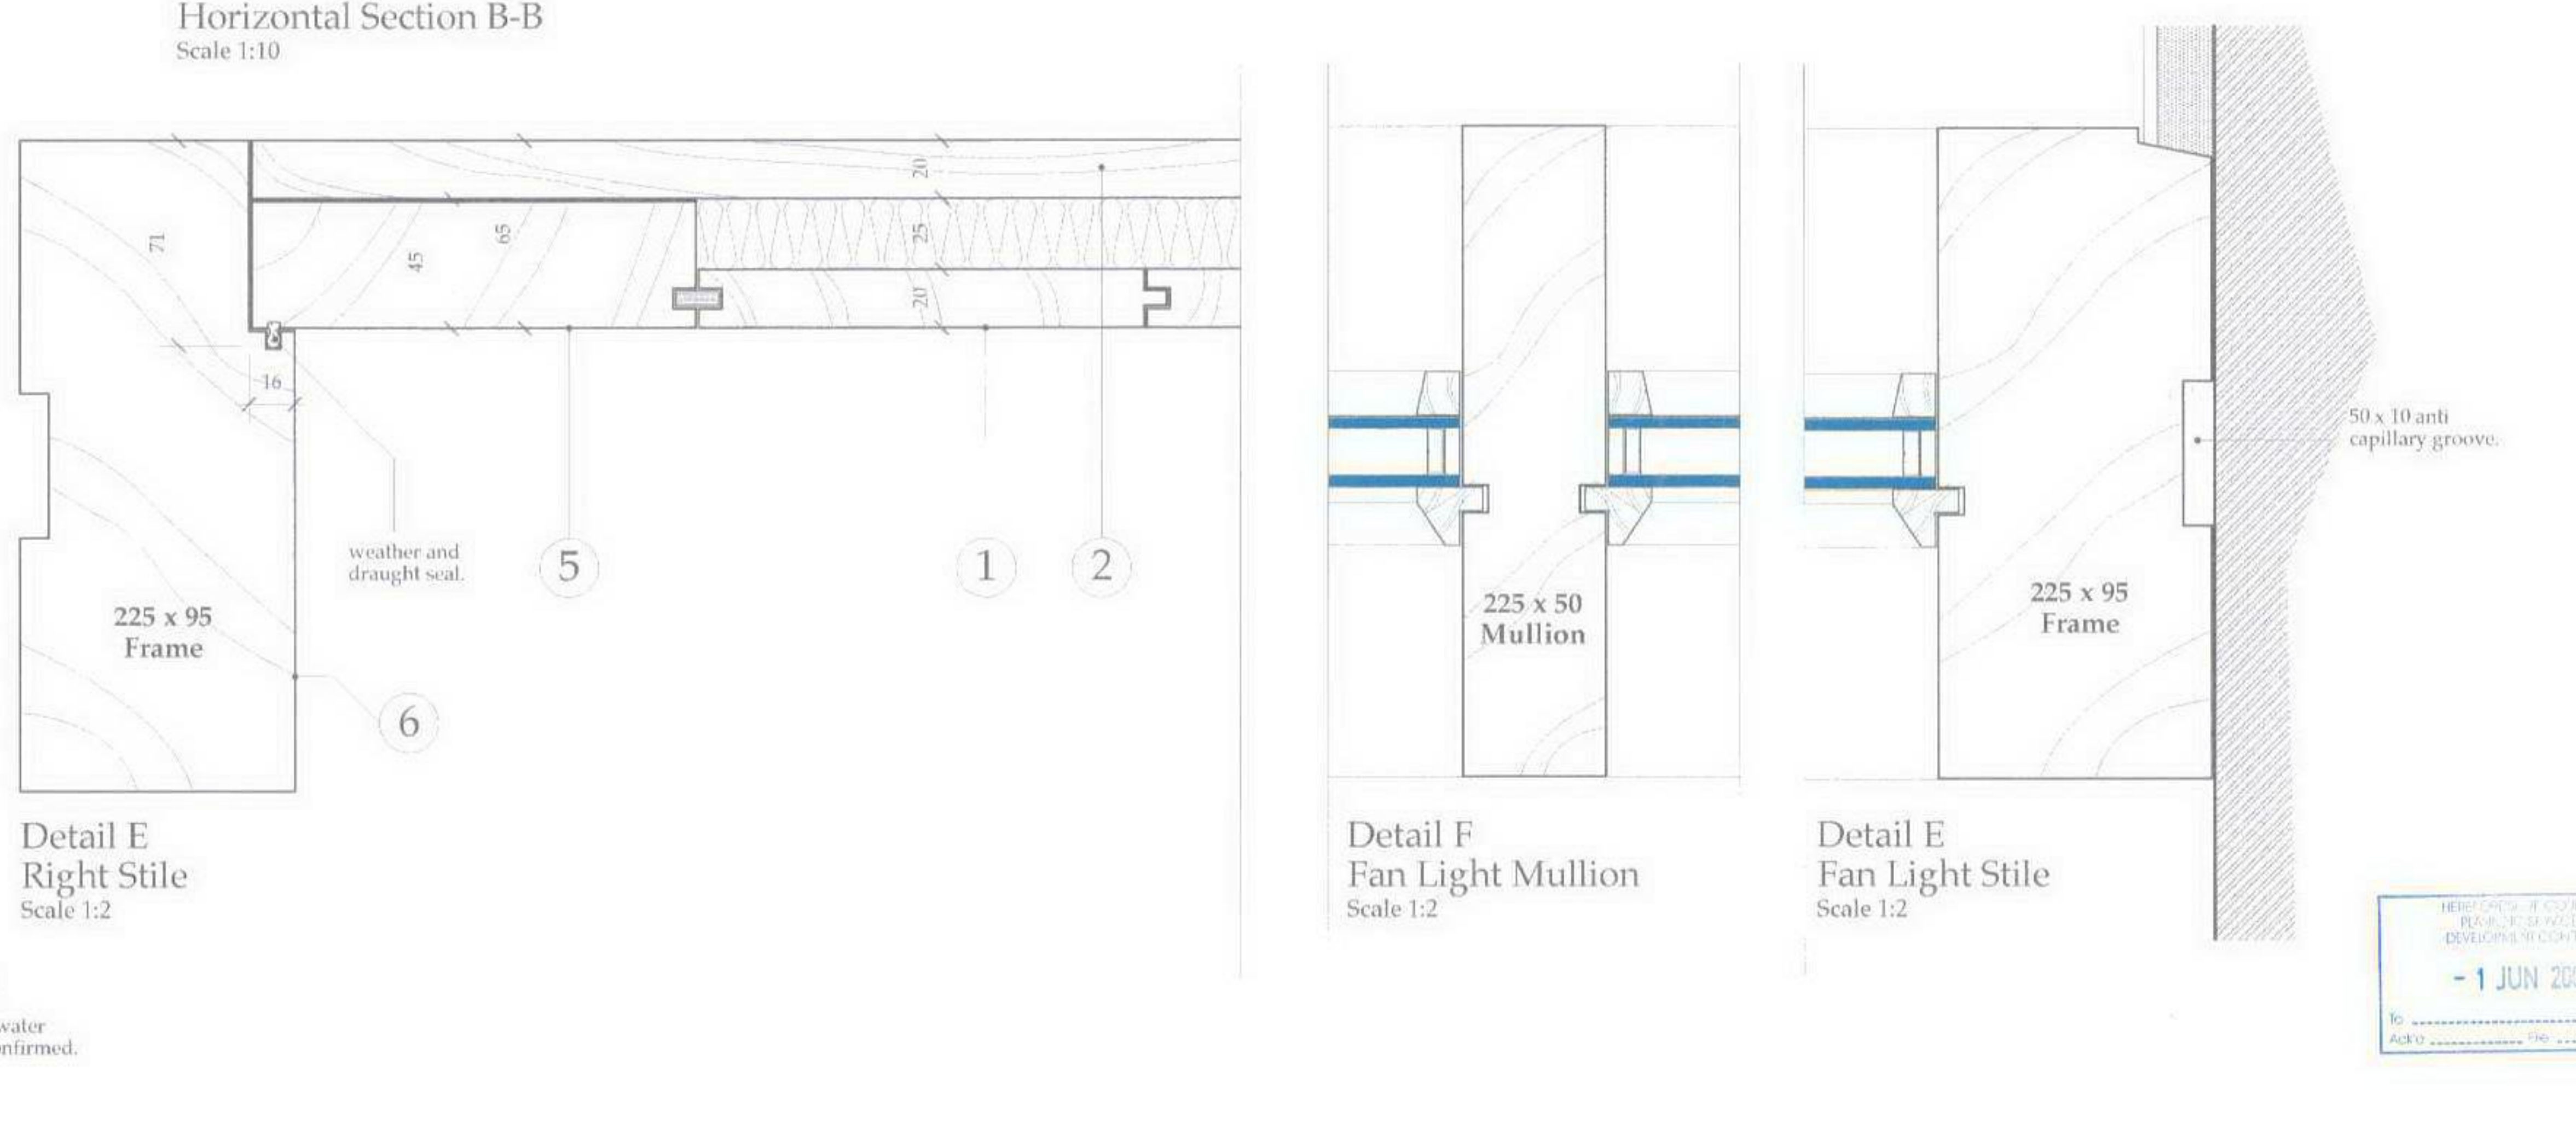
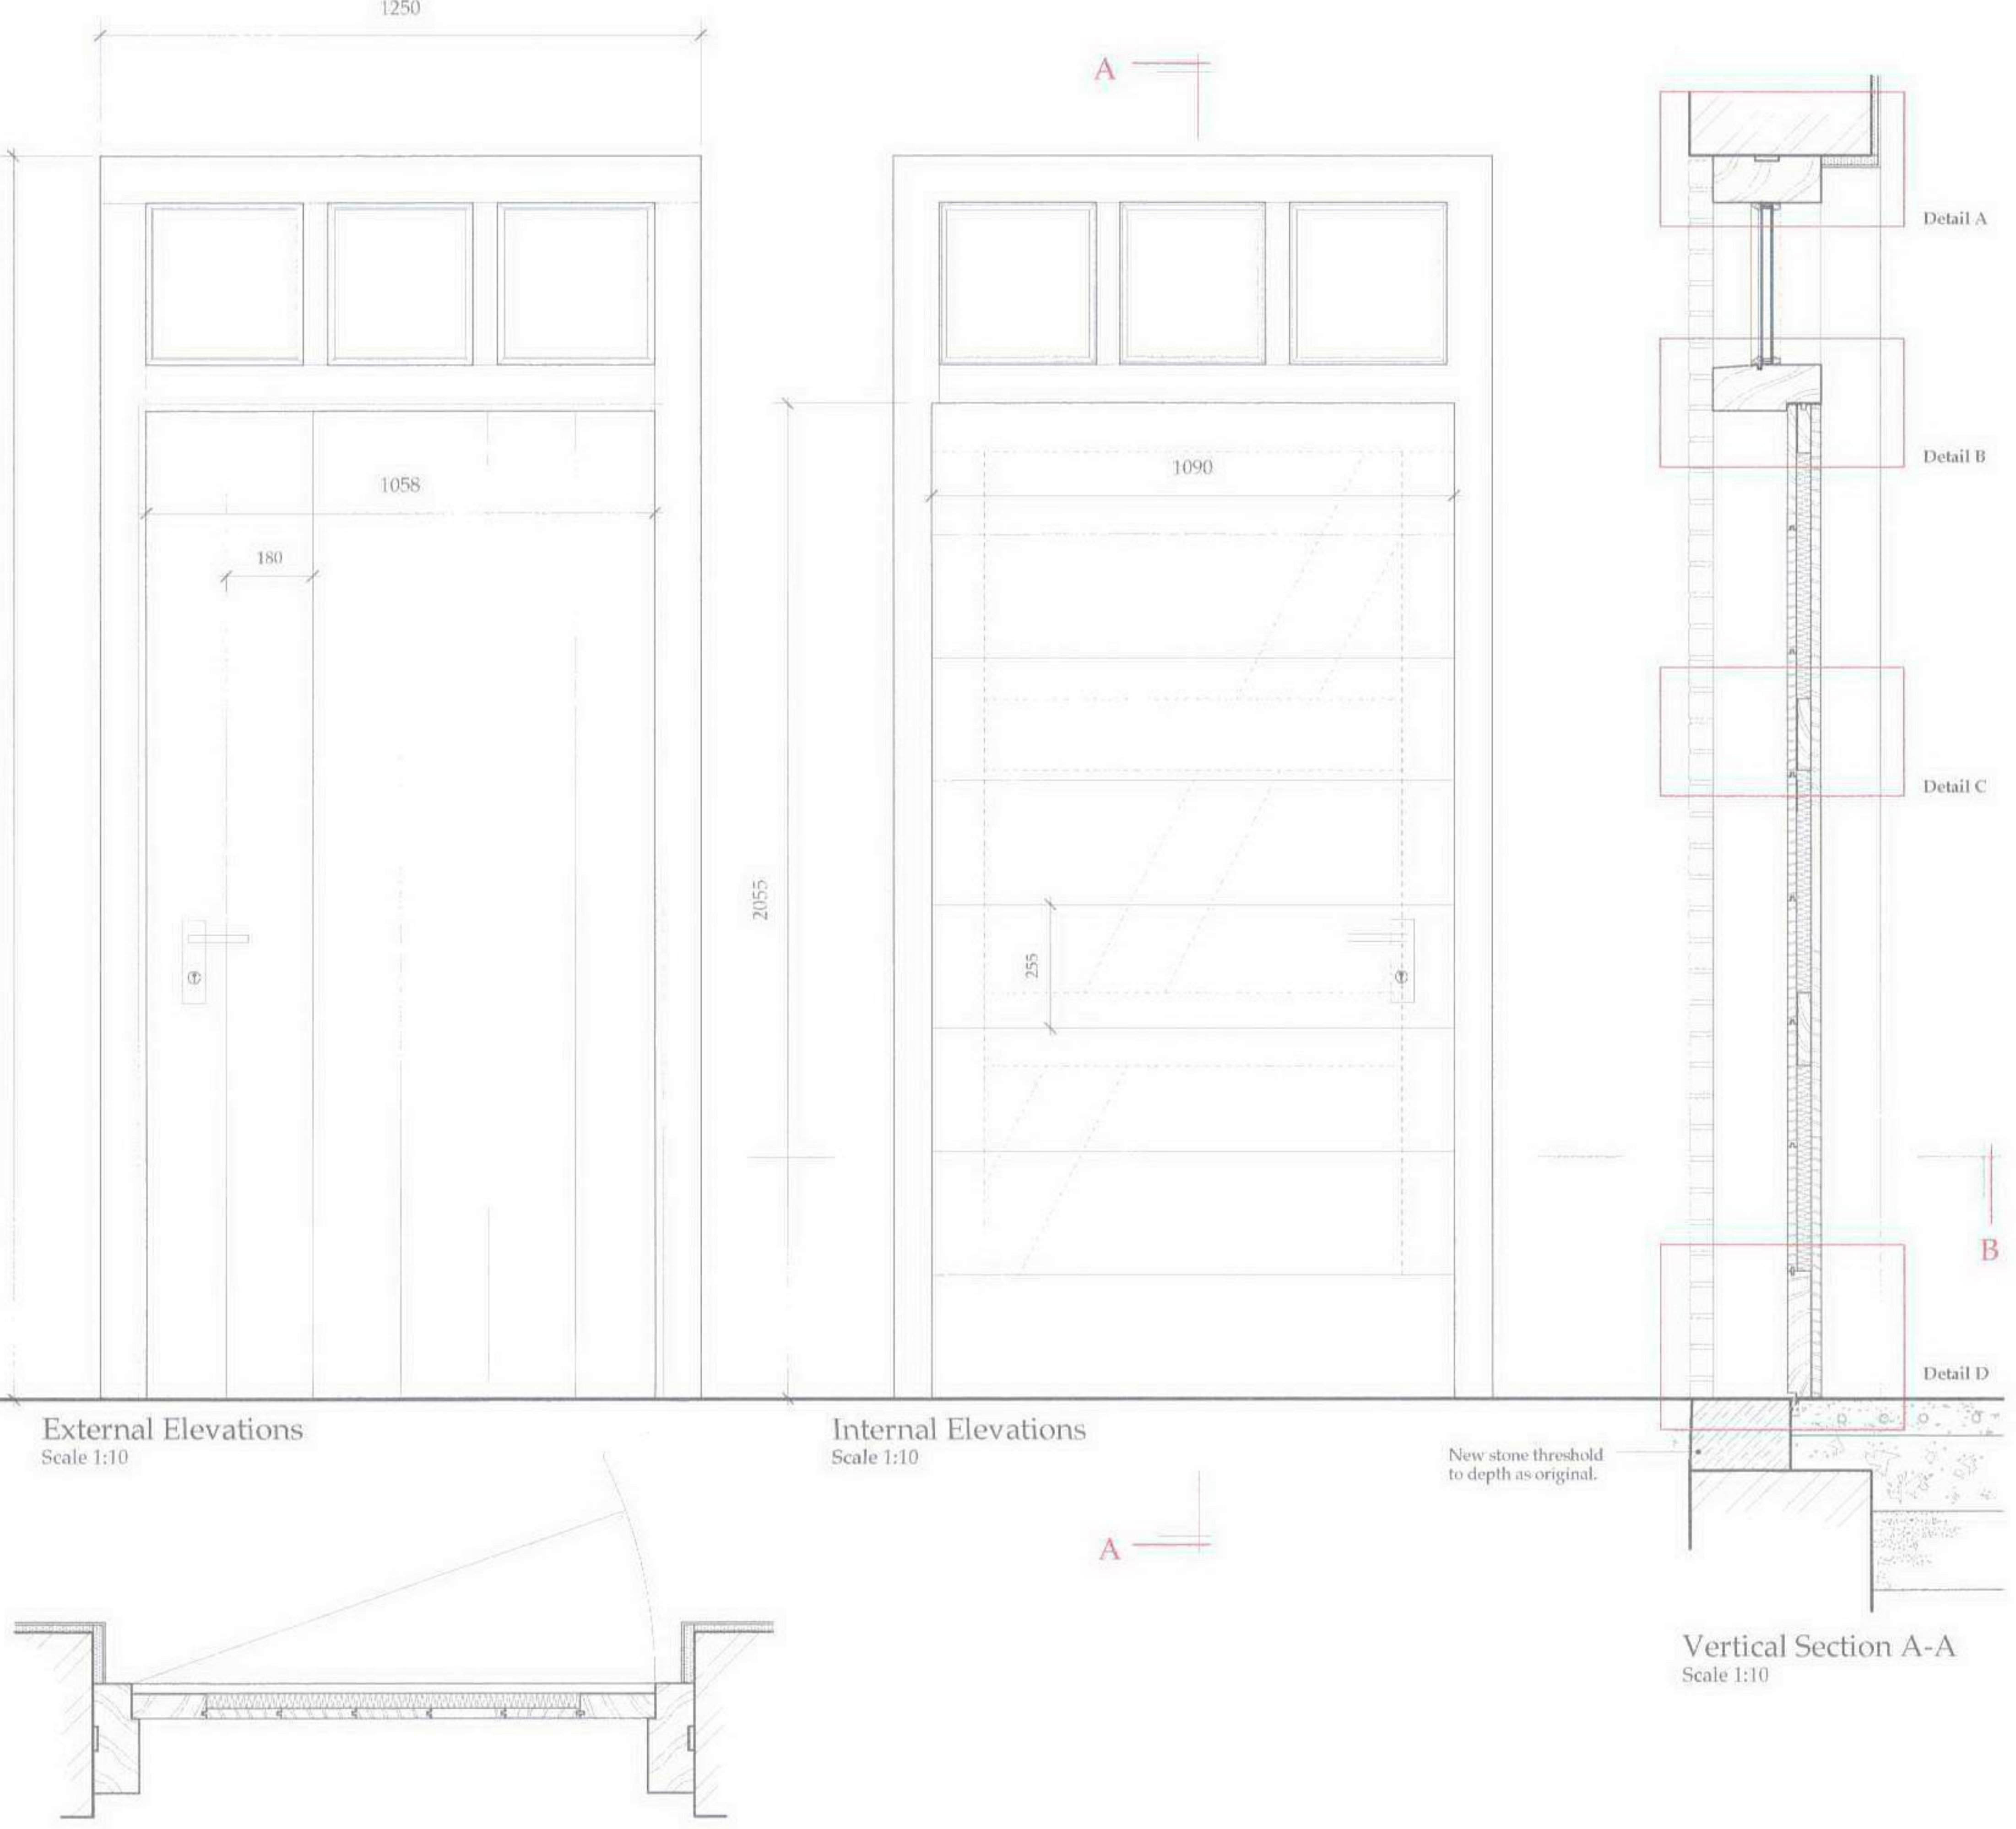


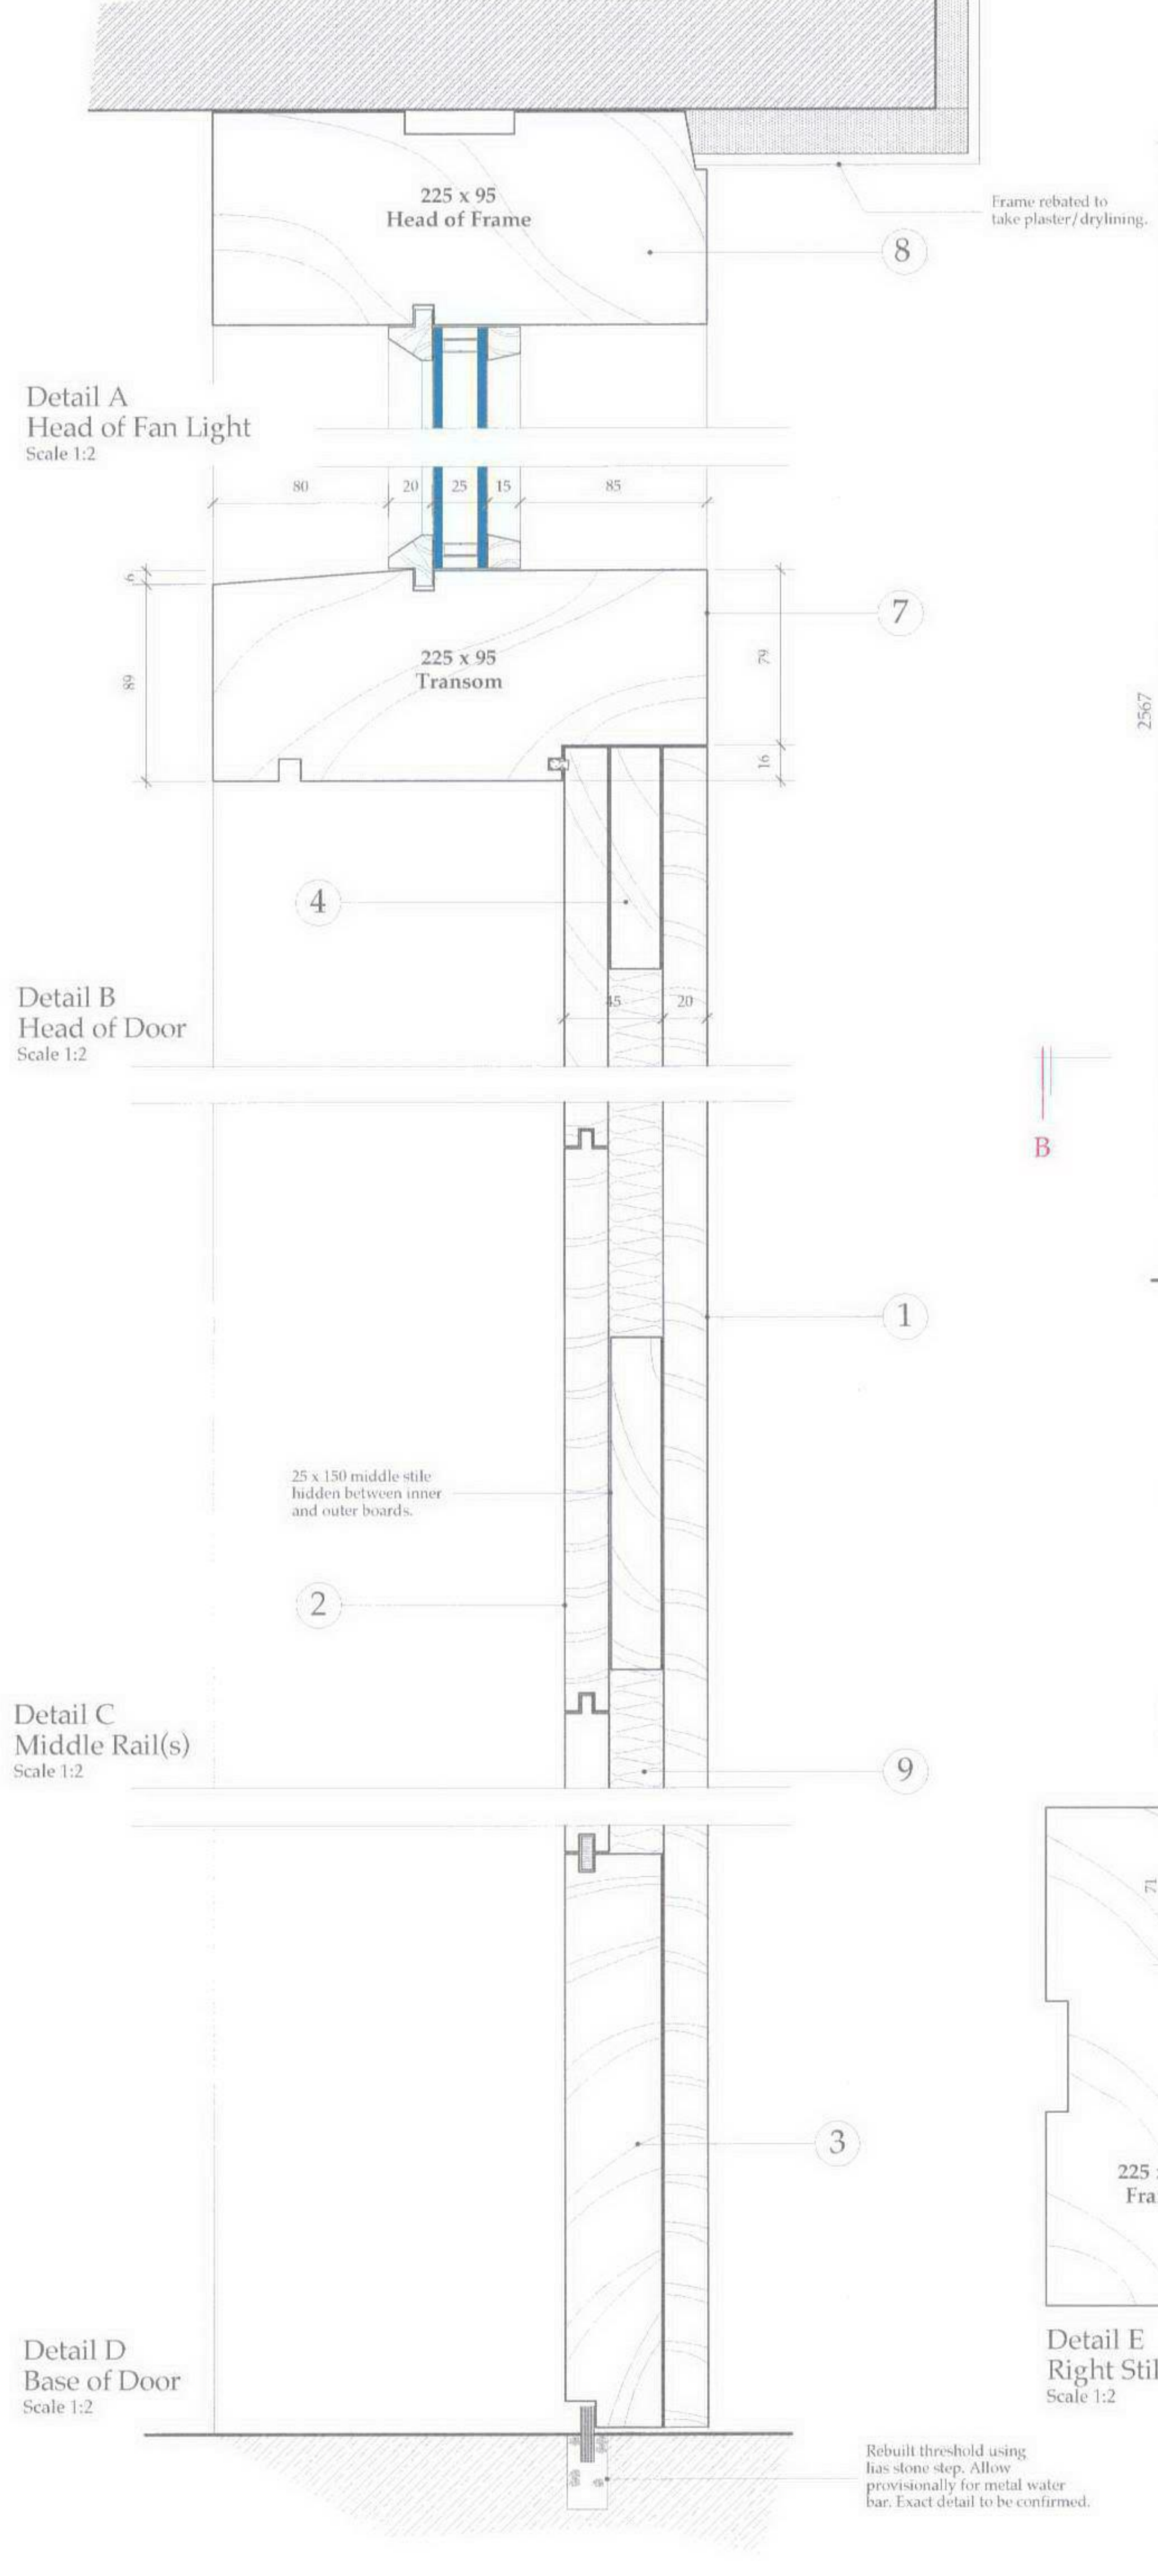

General

The copyright of this drawing remains with John C Goom Architects and should not be reproduced in whole or part without written permission.

Do not scale from this drawing; all dimensions should be checked on site prior to ordering or manufacture of component. Any discrepancies should be reported to the architect.

All levels are in meters and related to an assumed datum located at ...

AAD Above Assumed Datum

Revisions

No.	Description
1	180 x 20mm t&g vertical boards to exterior. Boards are full height of door.
2	255 x 20mm t&g horizontal boards to interior. Boards are full width of door.
3	255 x 45mm oak bottom rail finishes flush with outer boards.
4	100 x 25mm top rail
5	180 x 45mm stile. Visible width of rail to match width of vertical, external, boards.
6	225 x 95mm rebated door frame. Frame has a 16mm rebate around door, rebate does not extend around fan light.
7	225 x 95 rebated transom/ head of door with 16mm rebate to underside for door and sloped top side to create fall from glazing.
8	225 x 95 frame to fan light.
9	25mm thick rigid insulation cut to fit in all voids between inner and outer boards.
10	4-16-4 sealed, argon filled, double glazed units to fan light, beaded to interior and exterior.

SE 08 / 2767 / F

Notes

New oak double boarded door with concealed frame and braces and insulation packed internal void. Double glazed fixed fan light above.

New window to be in English kiln dried oak selected for straightness of grain.

All dimensions should be checked on site prior to manufacture to ensure accurate fitting on delivery.

Ironmongery

Ironmongery generally to be supplied by Frank Allart from the 'Rustic Bronze' range of hardware. Frank Allart tel no. 0121 454 2977 and www.allart.co.uk

- 1 no. 5422 lock style lever set (2no. levers) with 152 x 41 strike plate;
- 5 lever mortice lock;
- Hinges (source elsewhere): Heavy duty stainless steel butt hinges, 15 pins.

Note: Lock to have individual and master keys. Master key to fit all external doors as shown on drawings 140f/138 & 139.

Finishes

All joinery to be protected prior to installation.

New oak to be finished in 2 coats of Schoellhaus wax (internally) and Schoellhaus wax extra (externally). Supplied by Potnuden Paints, tel. (01985) 213960.

Glazing

To be toughened 4-16-4 argon filled double glazed units with low e coating. Glazing in fan light to be secured on to EPDM black rubber glazing tape and fixed via timber glazing beads. Beads fixed with brass pins.

Opening casements/door

To be weathersealed with neoprene or similar inset seals fitted to frames as shown.

Drawing Title

Door Details for D2 & D6

Project Title

Georgian Stables
Hellens, Much Marcle

Drawing Number

140f/D9

Date

April 09

Scale

1:2 & 1:20

Drawn by

EG

Check by

EG

JOHN C GOOM
architects and historic building consultants

10f High Street, Evesham, WR11 4JL Tel 01396 761224 e-mail info@jcgoom.co.uk

1 JUN 2009