
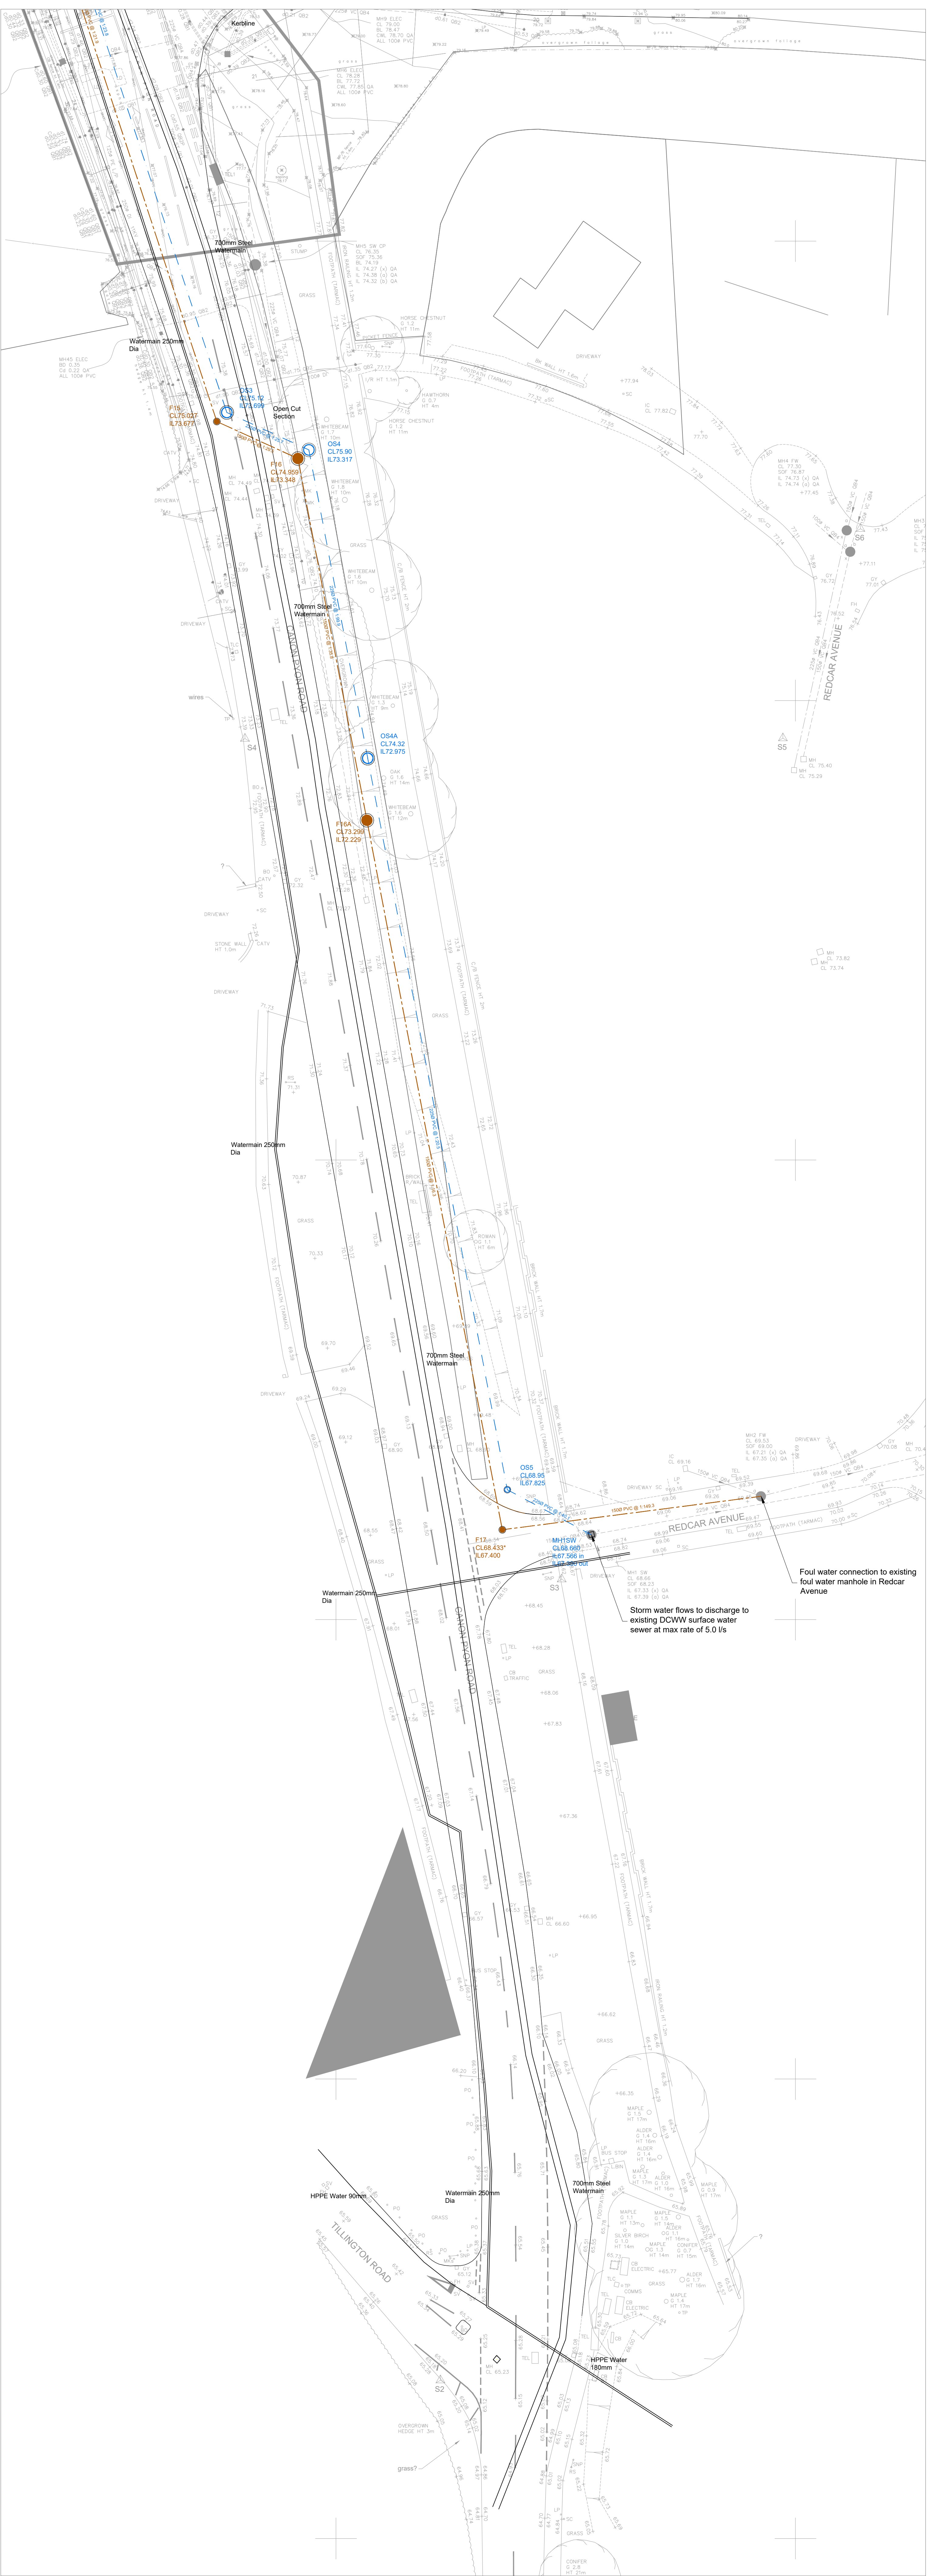


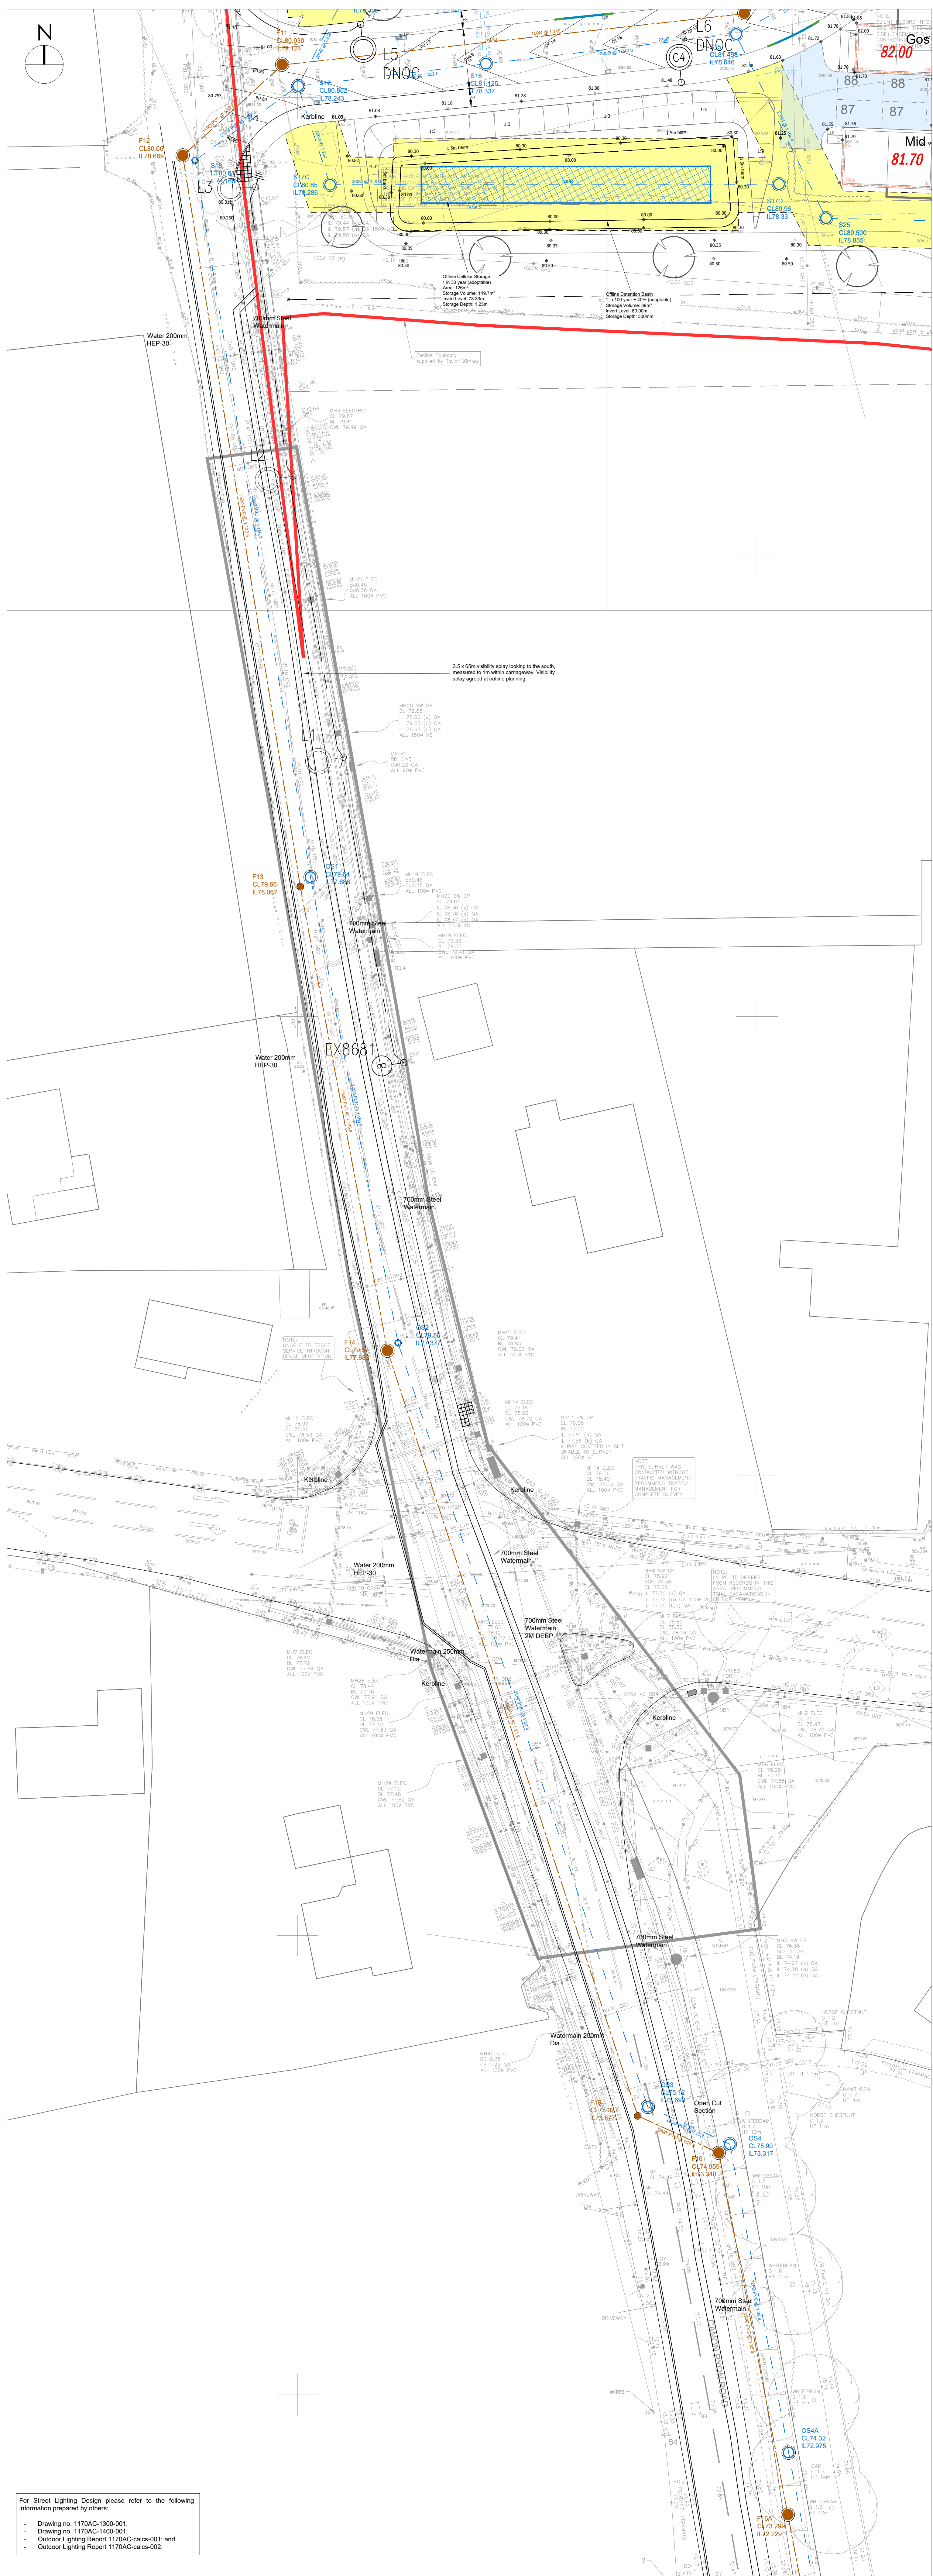

This drawing is copyright and its use or reproduction without the permission of Spring Design Consultancy Limited. All rights are reserved until invoices are paid in full. No responsibility will be taken for any design used for construction prior to receipt of relevant approvals.

rev	date	description
A	29.03.22	Off-site sewer levels amended.
B	13.06.22	Street Lighting added.
C	20.09.22	Off-site sewerage layout and levels generally revised.

by
MCC
MCC
RMJ

Status:
APPROVAL

Drawn: RMJ
Checked: RMJ
Date: Sept 2021
Scale: 1:250 (A1)
Client: Taylor Wimpey Homes
Project: Canon Pyon Road, Hereford
Title: Off-site Foul & Storm Water Sewers
Ref: 2496-521
Rev: C

spring
design
Unit 2 Chapel Barns | Merthyr Mawr
Bridgend | CF32 0LS | 01856 656567
mail@spring-consultancy.co.uk