




Legend:

- Fault
- Surface
- Combined
- Rising Main
- Private
- Treatment Works
- Pumping Station
- Combined Overflow
- Special Purpose Chamber
- Unknown End
- Duffab
- Lomphole
- Map Edge

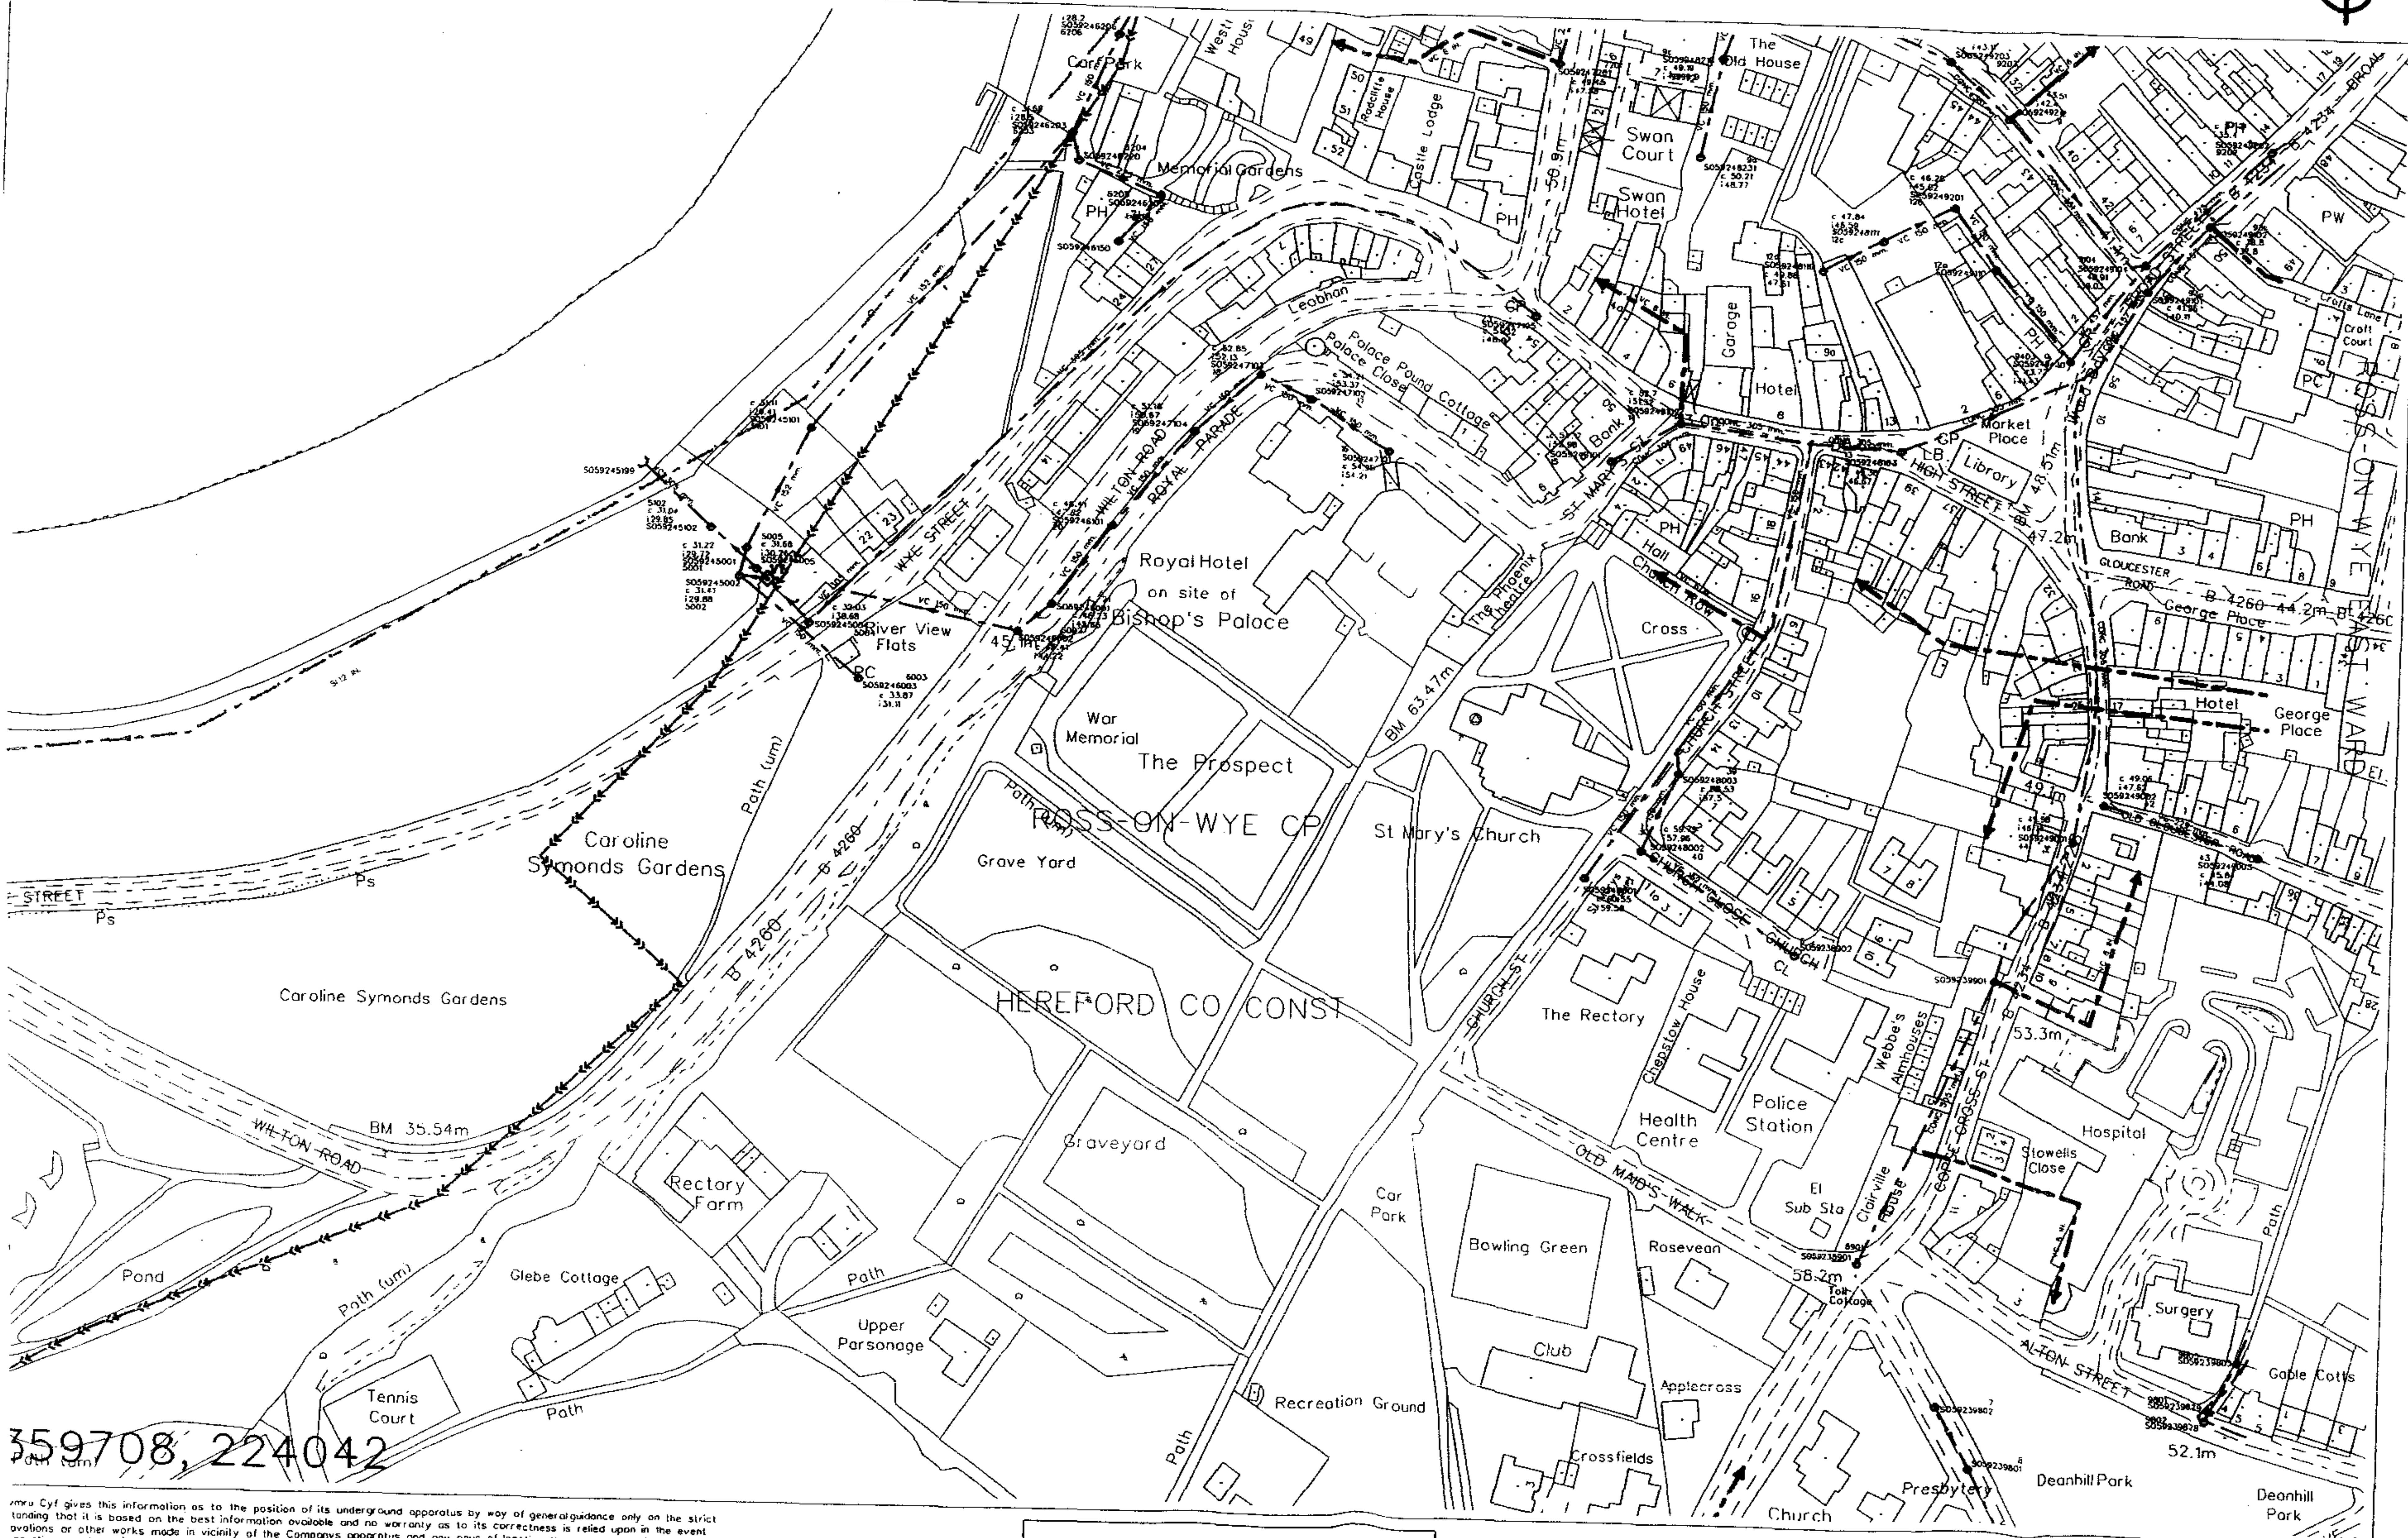

359708, 224042

Wm Cyf gives this information as to the position of its underground apparatus by way of general guidance only on the strict understanding that it is based on the best information available and no warranty as to its correctness is relied upon in the event of any other works made in vicinity of the Company's apparatus and any onus of locating the apparatus before carrying out any excavation rests entirely with you. It must be understood that the furnishing of the information is entirely without prejudice to the provisions of the New Roads and Street Works Act 1991 and of the Company's right to be compensated for any damage to its apparatus. Pipes are not generally shown but their presence should be anticipated.

EXACT LOCATIONS OF ALL APPARATUS TO BE DETERMINED ON SITE.

Reproduced from the Ordnance Survey's maps with the permission of the Controller of Her

Scale: 1:2500