

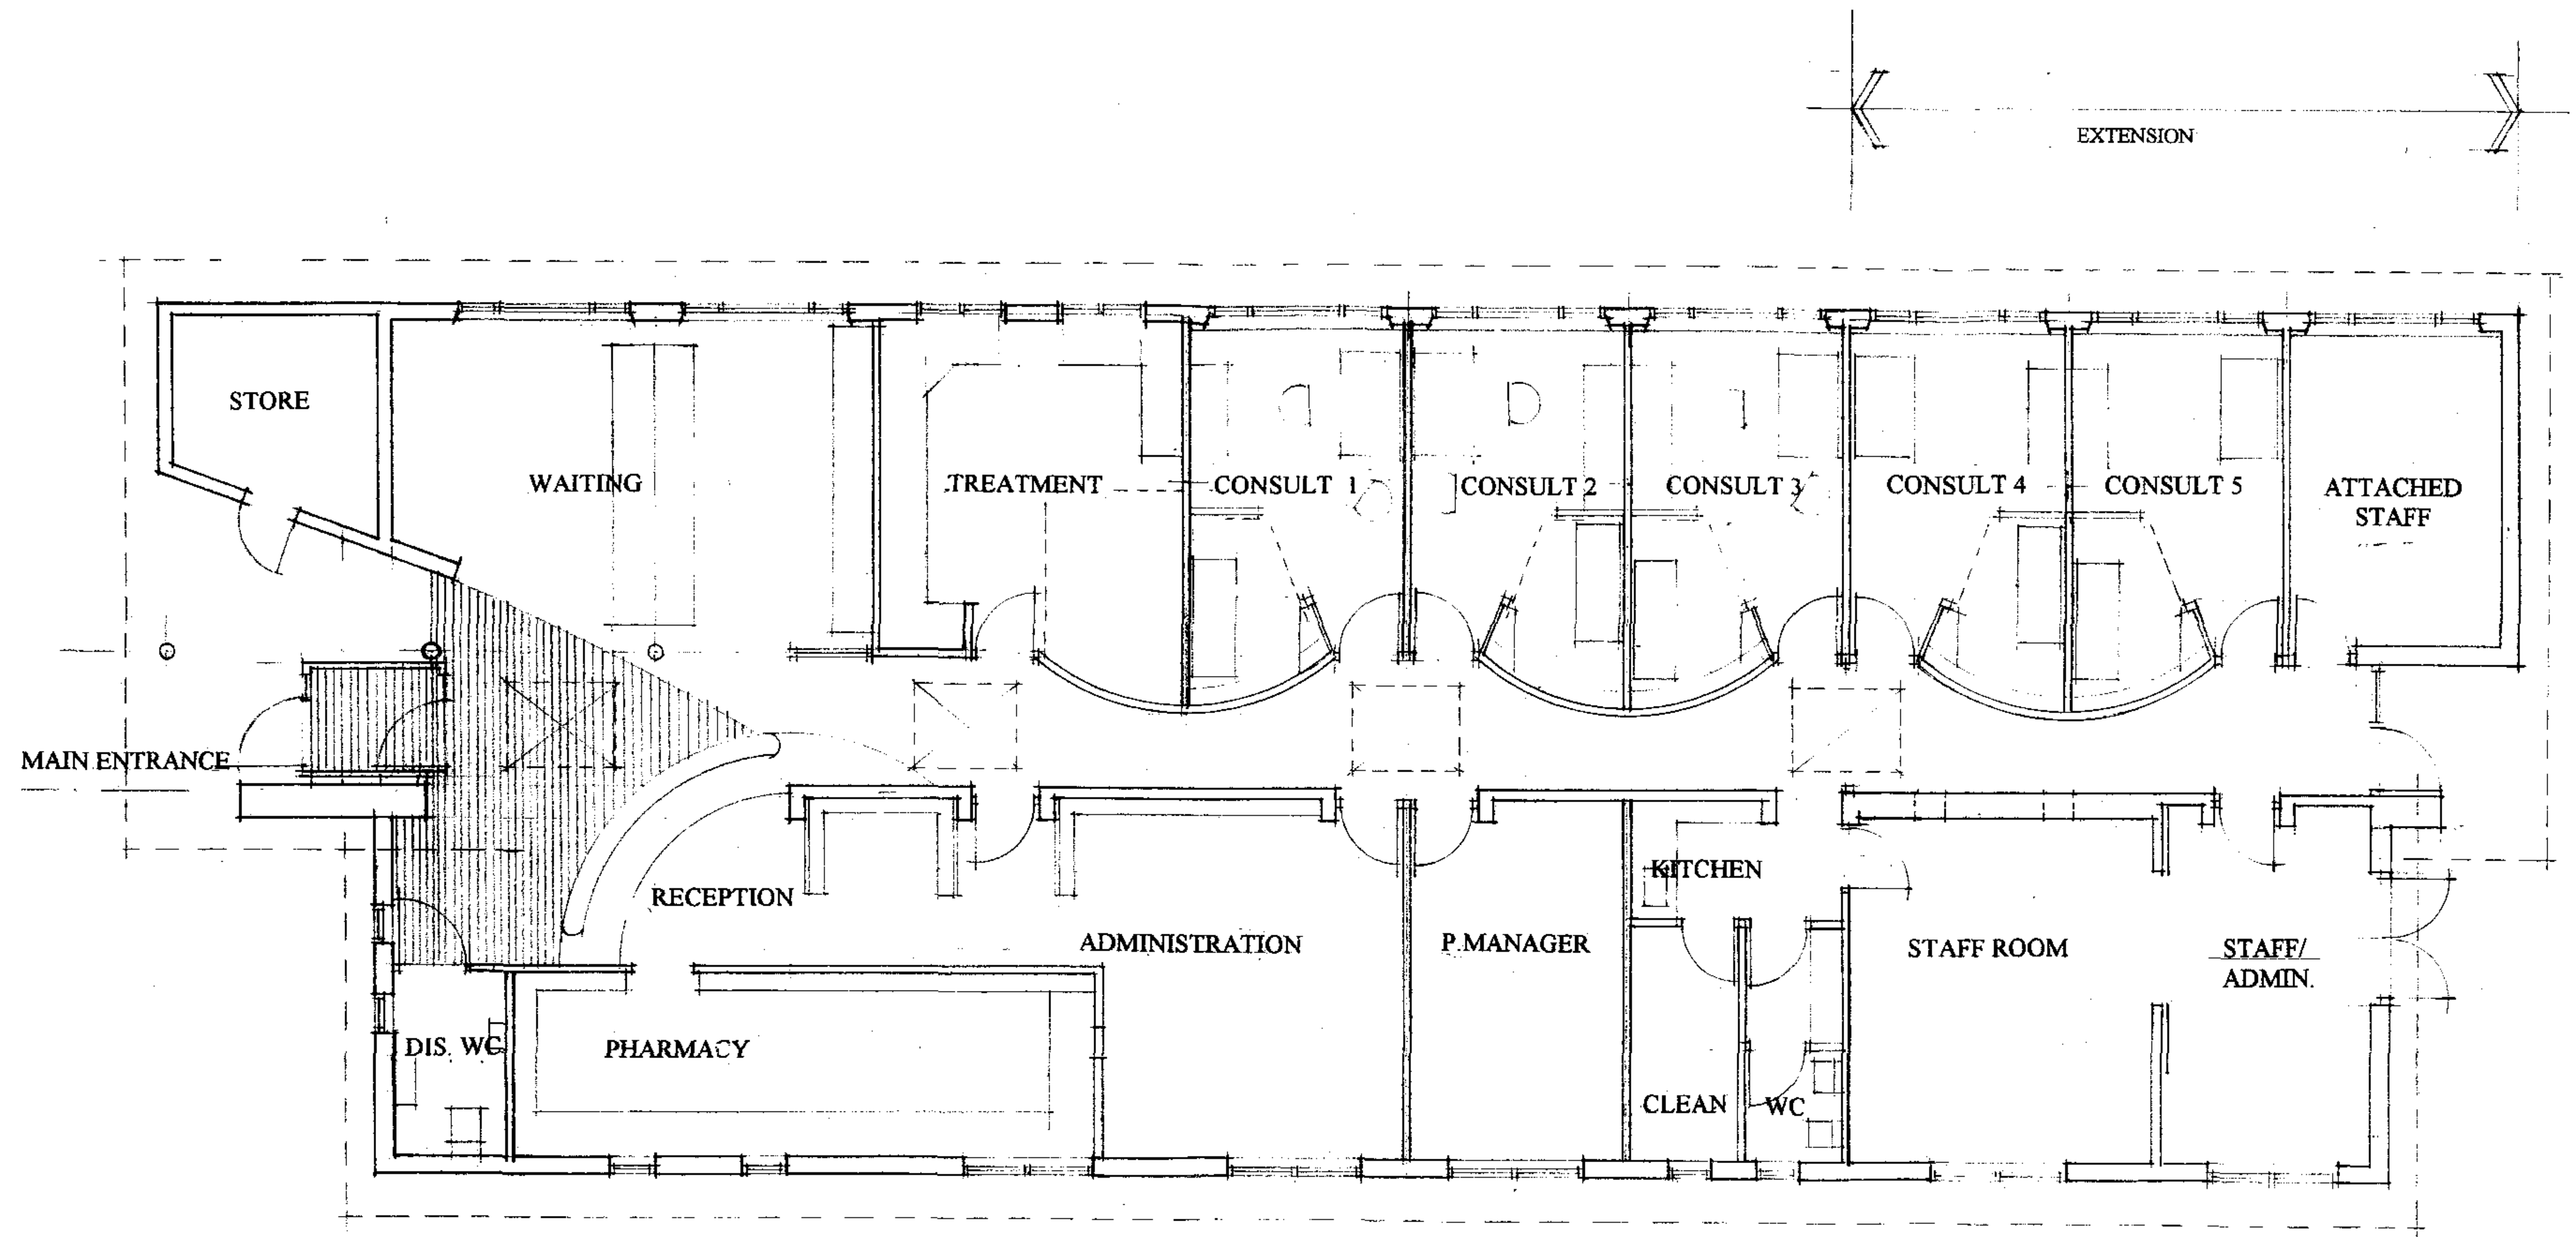


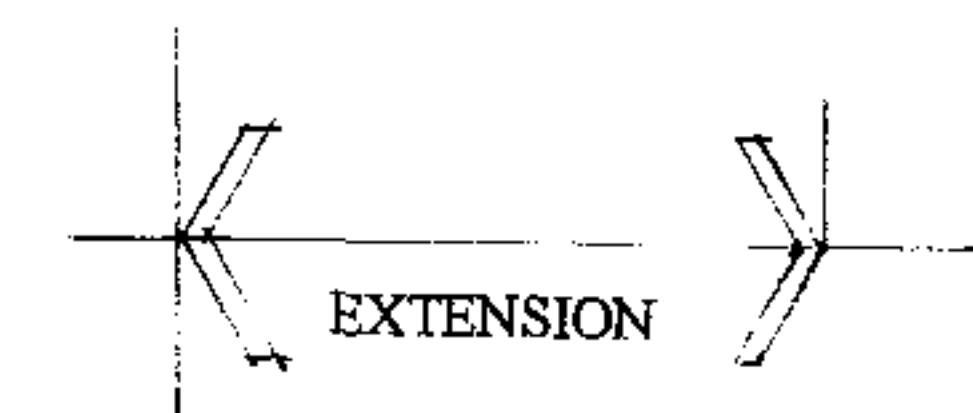

BUILDING PLAN 1:100

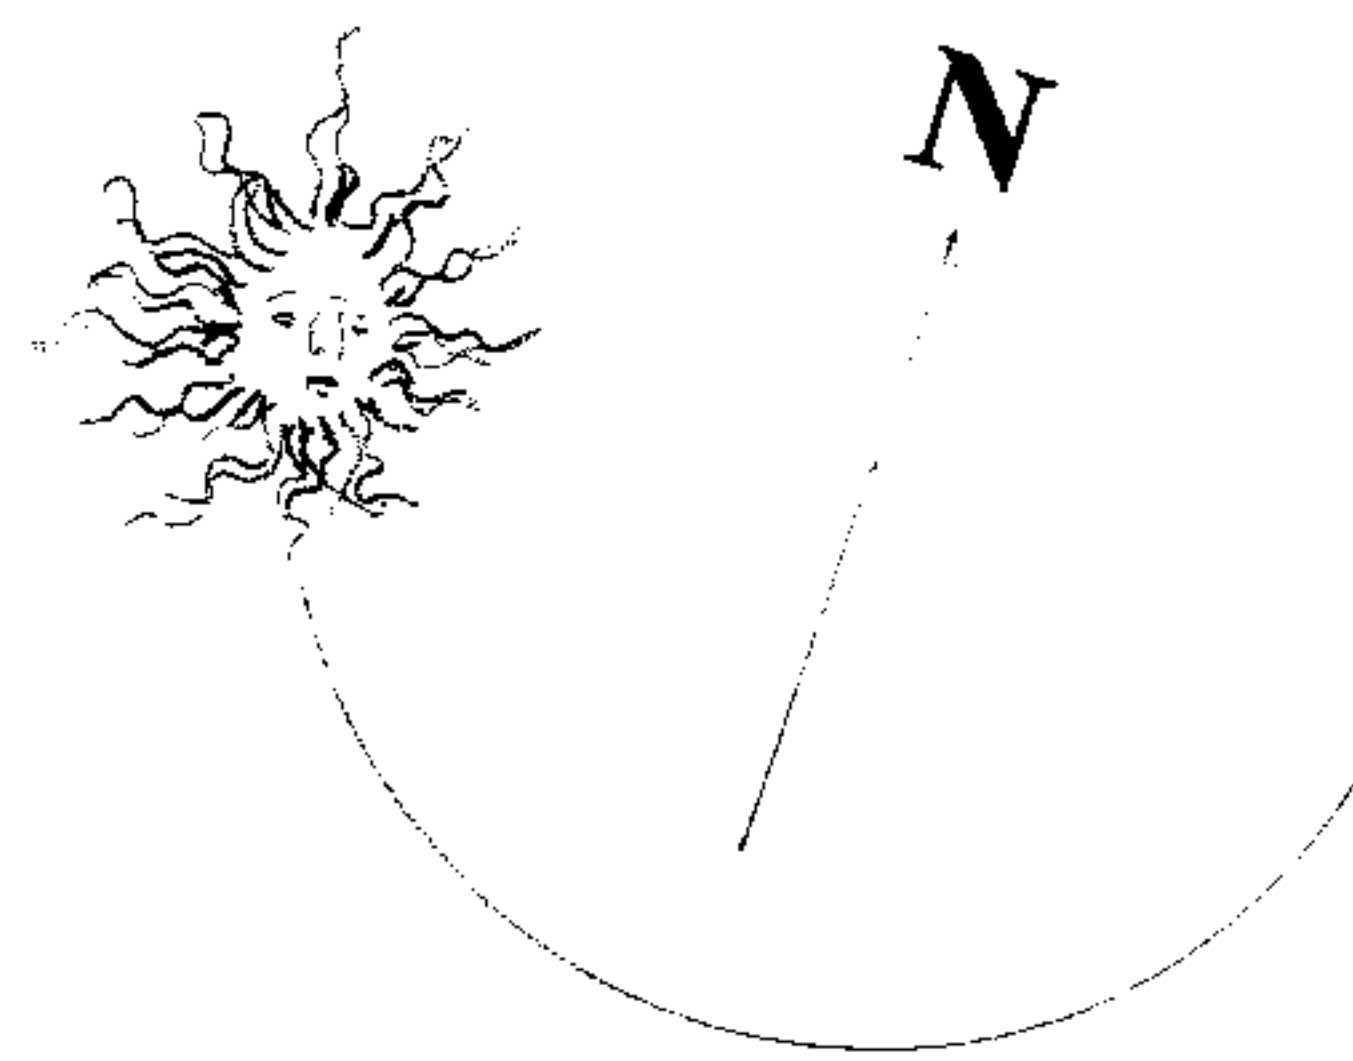

HEALTH PLANNING DEVELOPMENT CONTROL	
12 MAY 2005	
To:	File:
Ack'd:	File: