

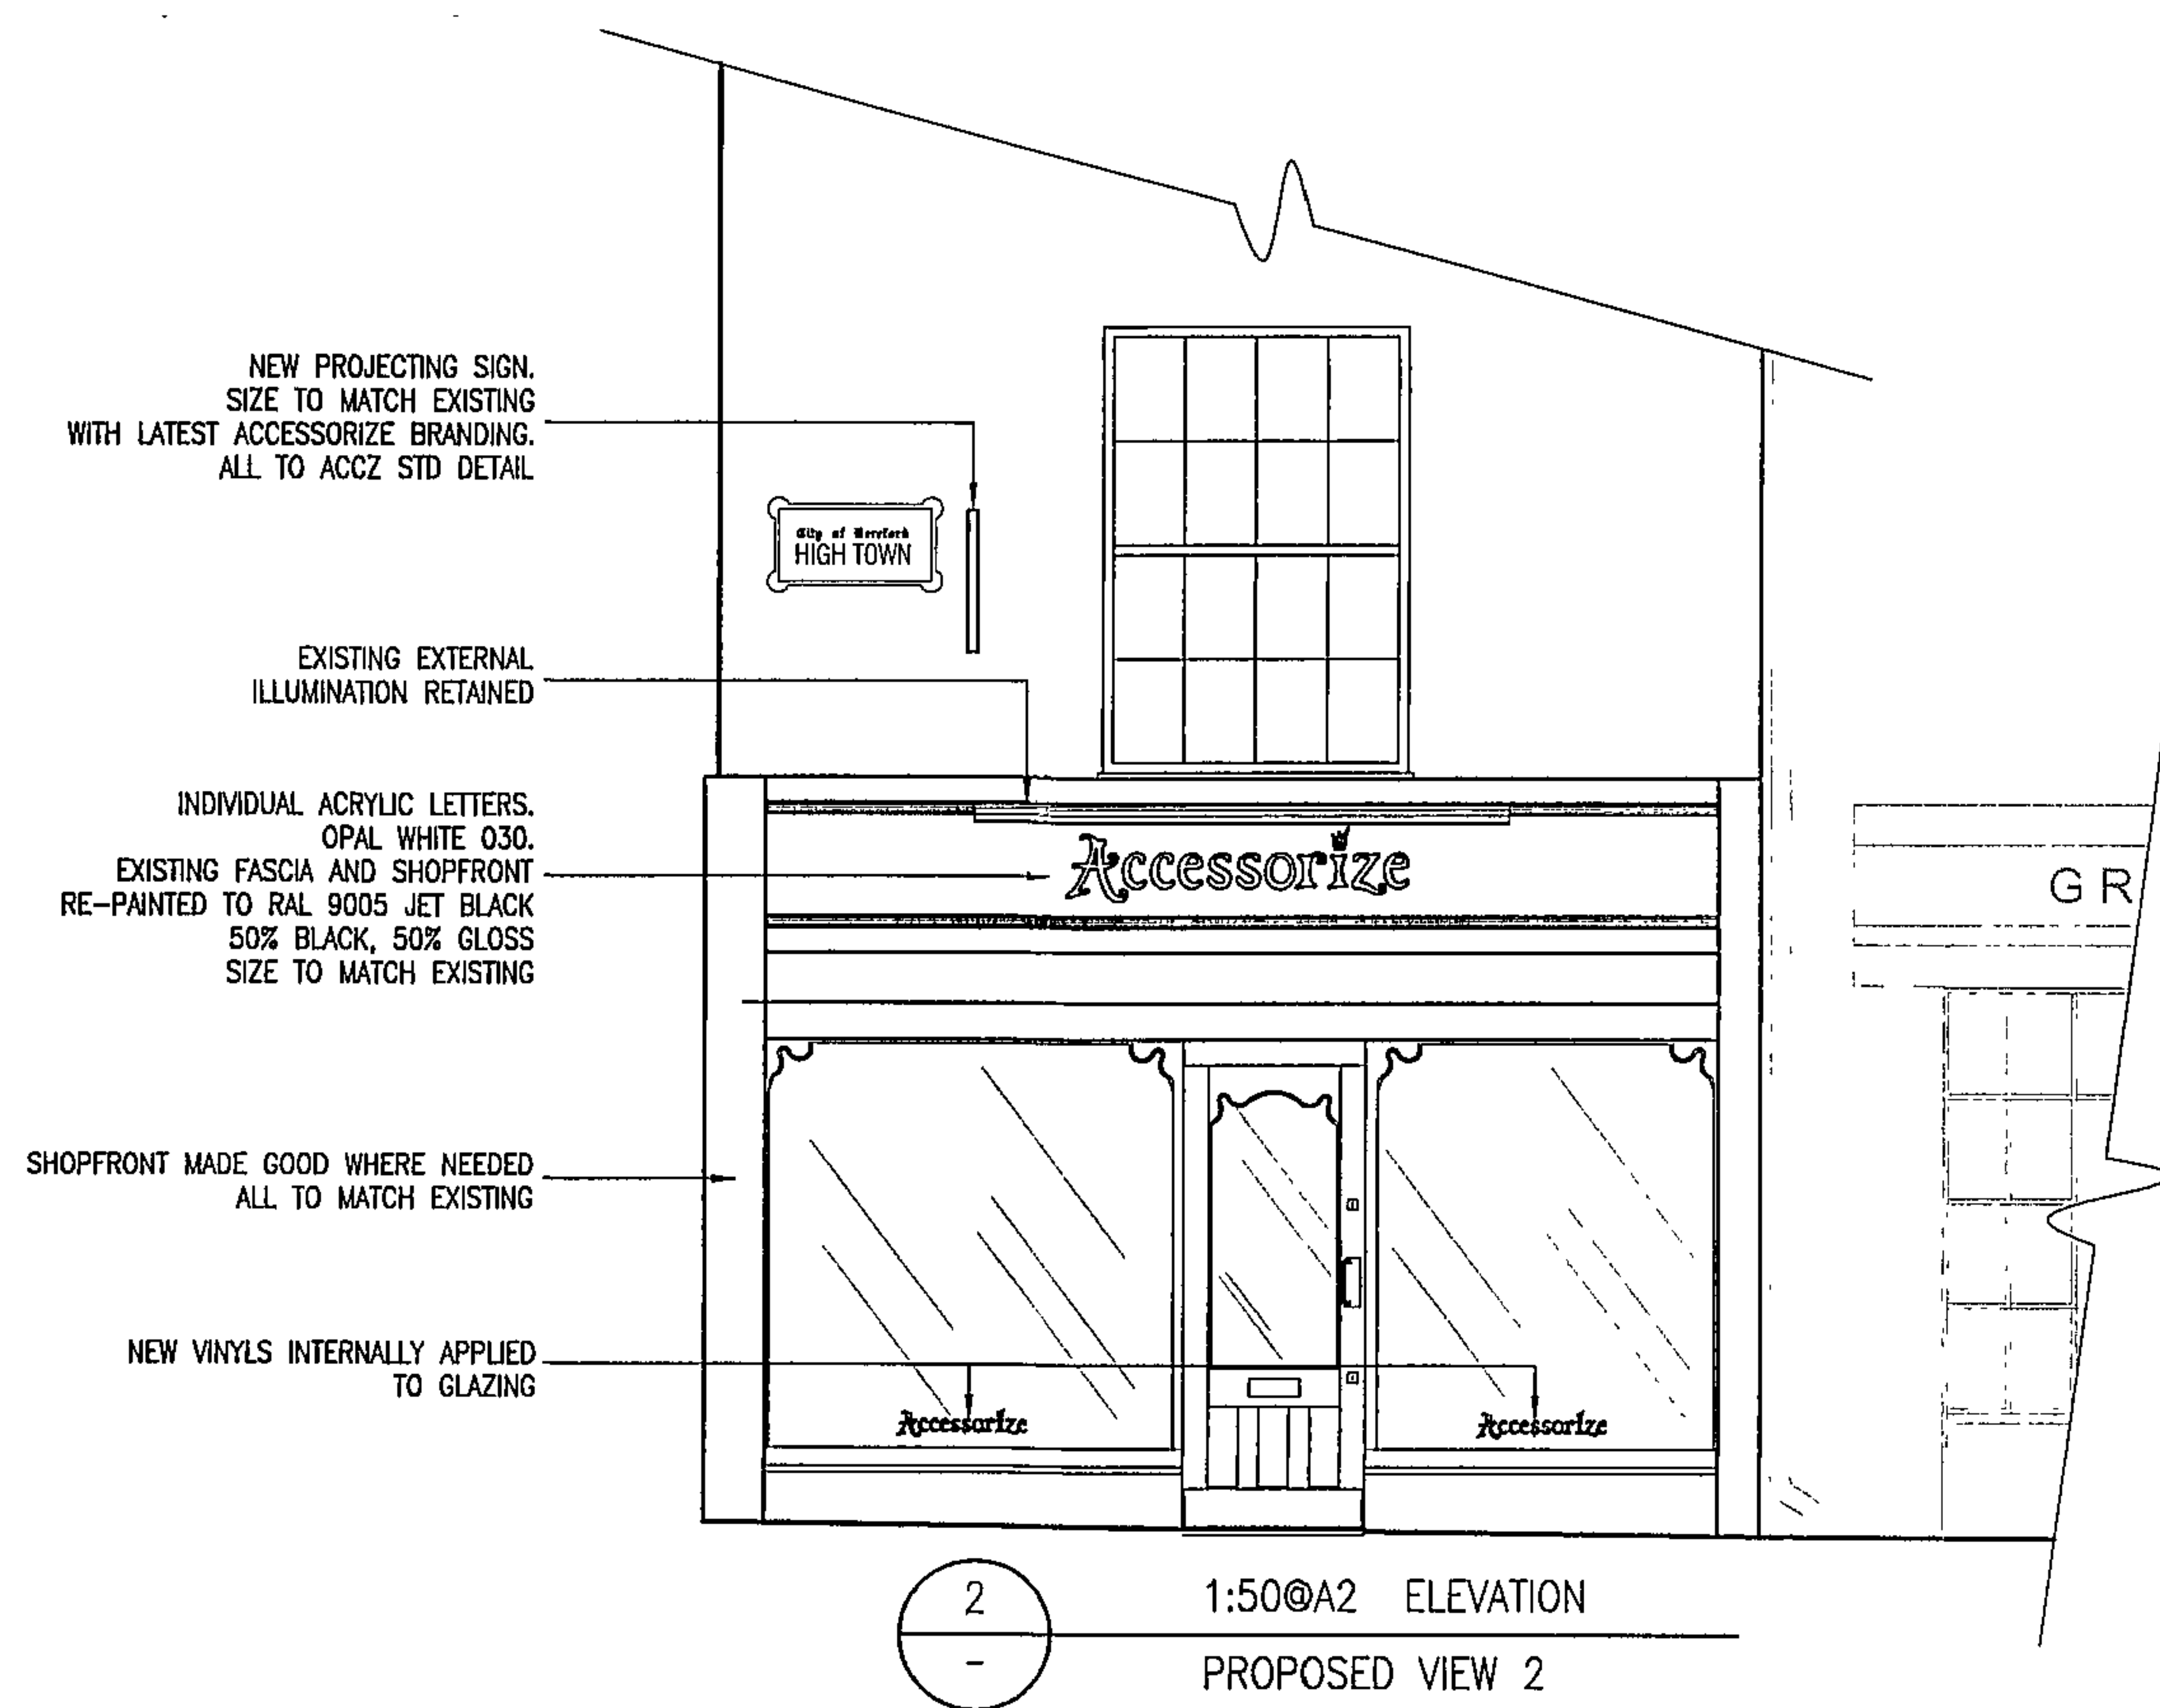
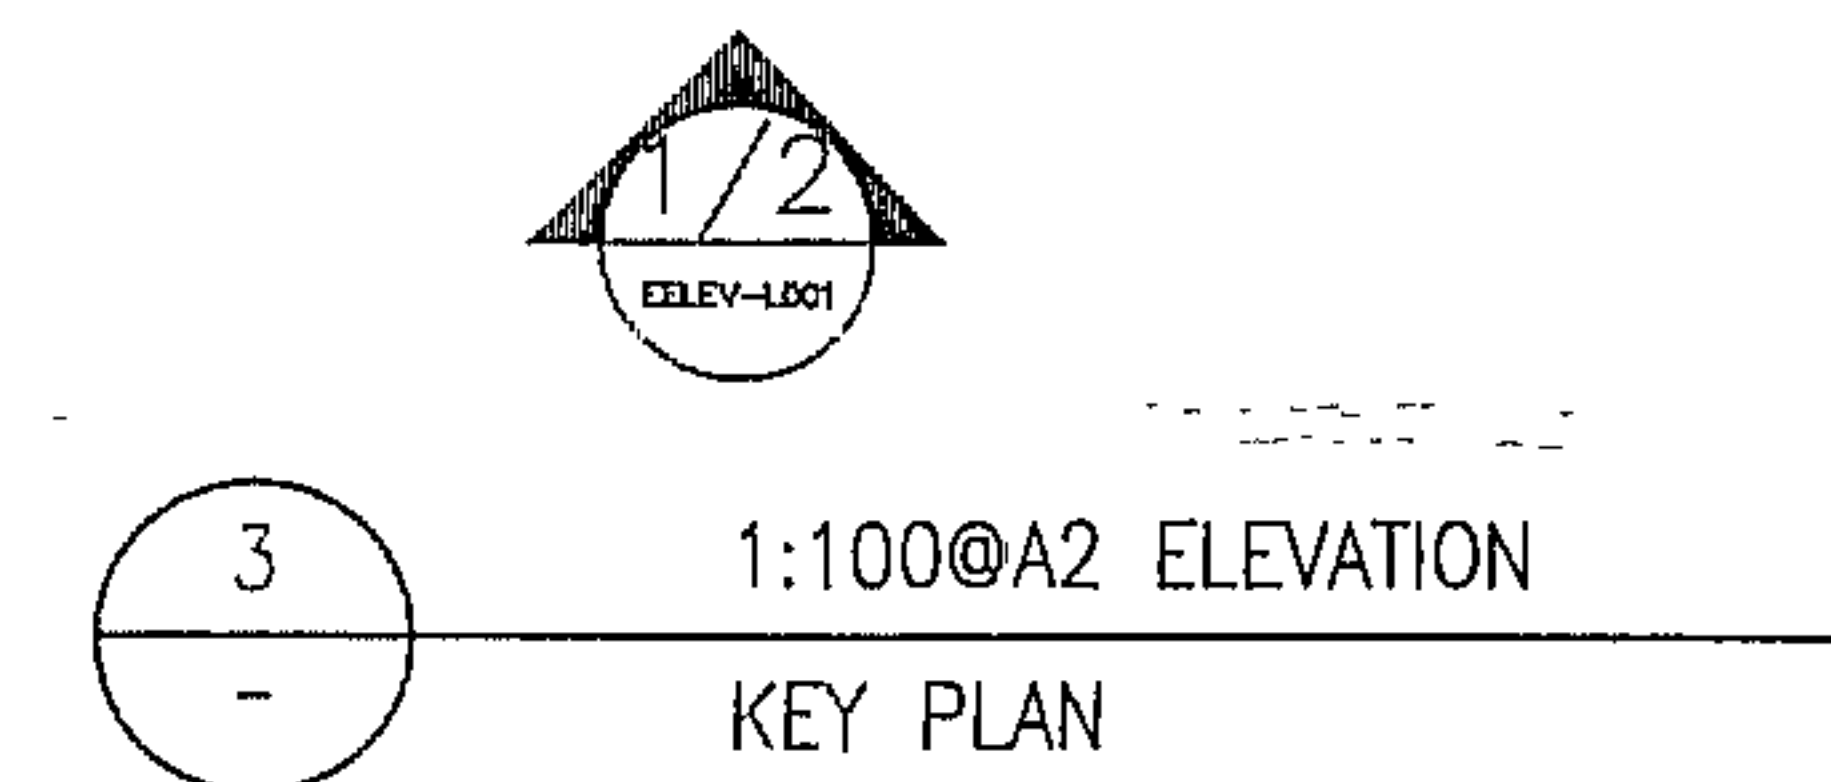
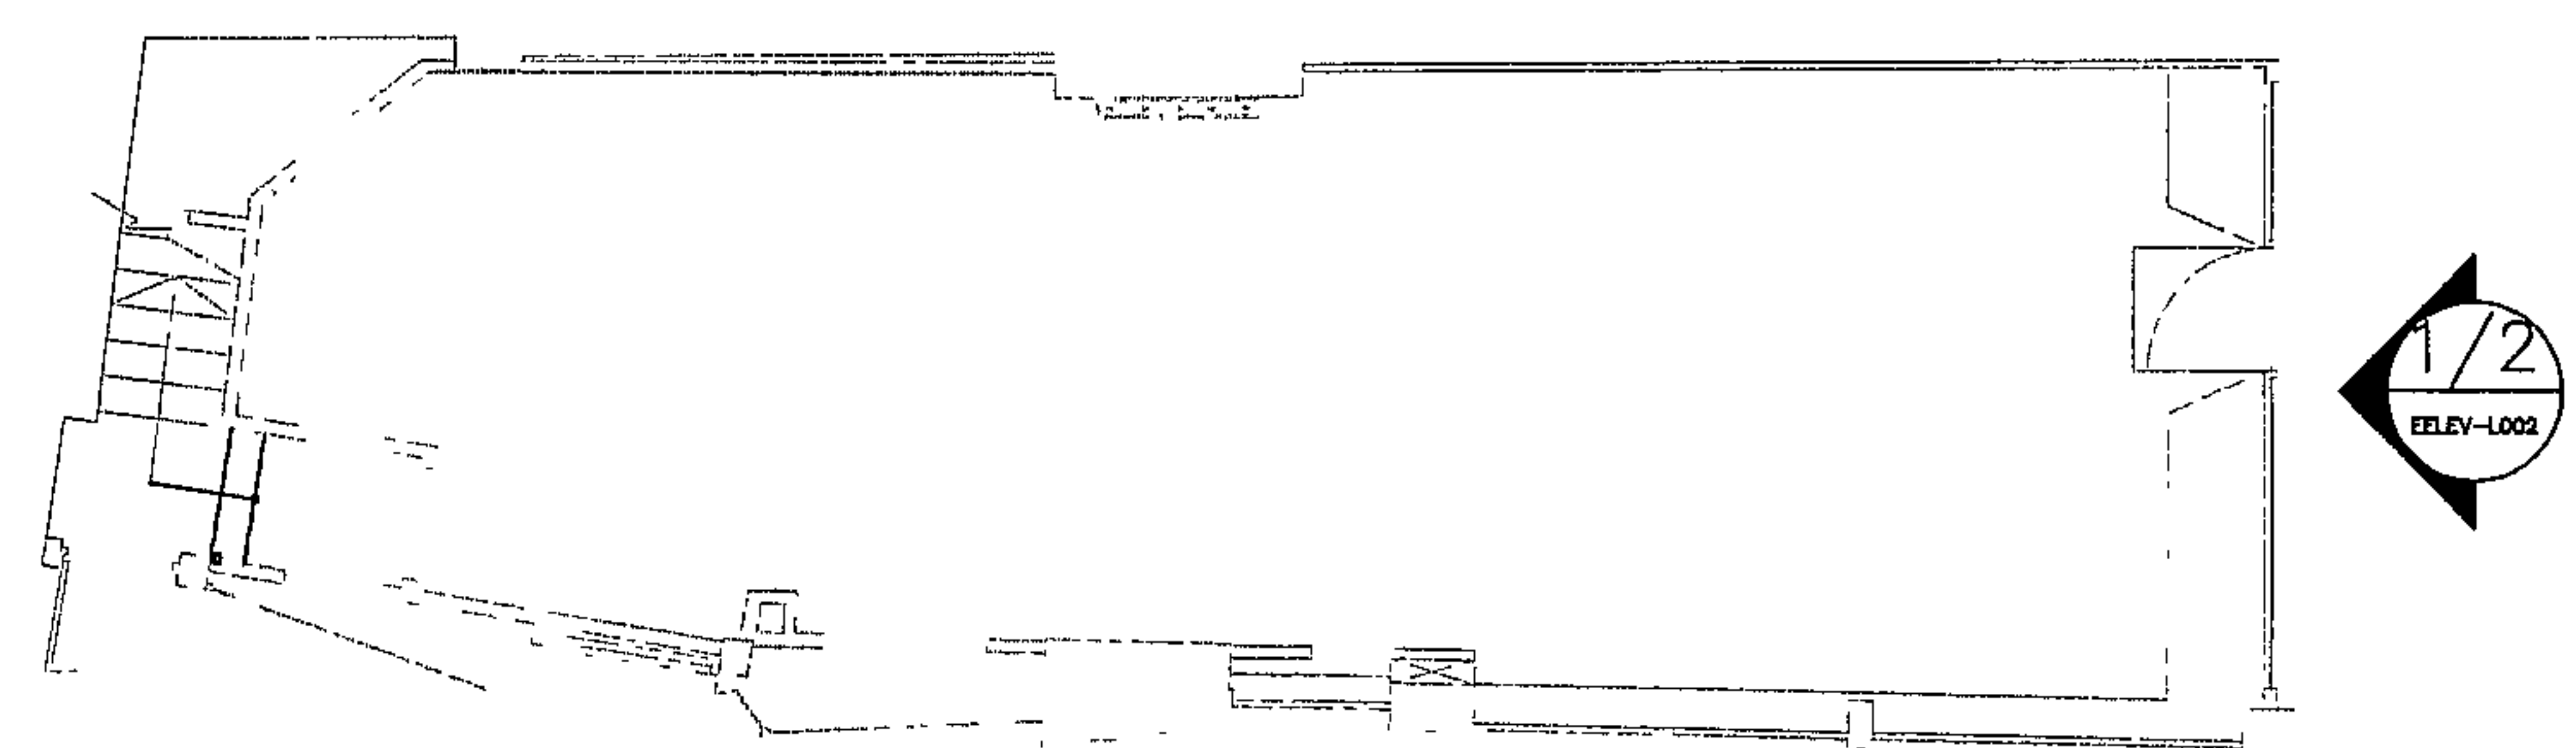
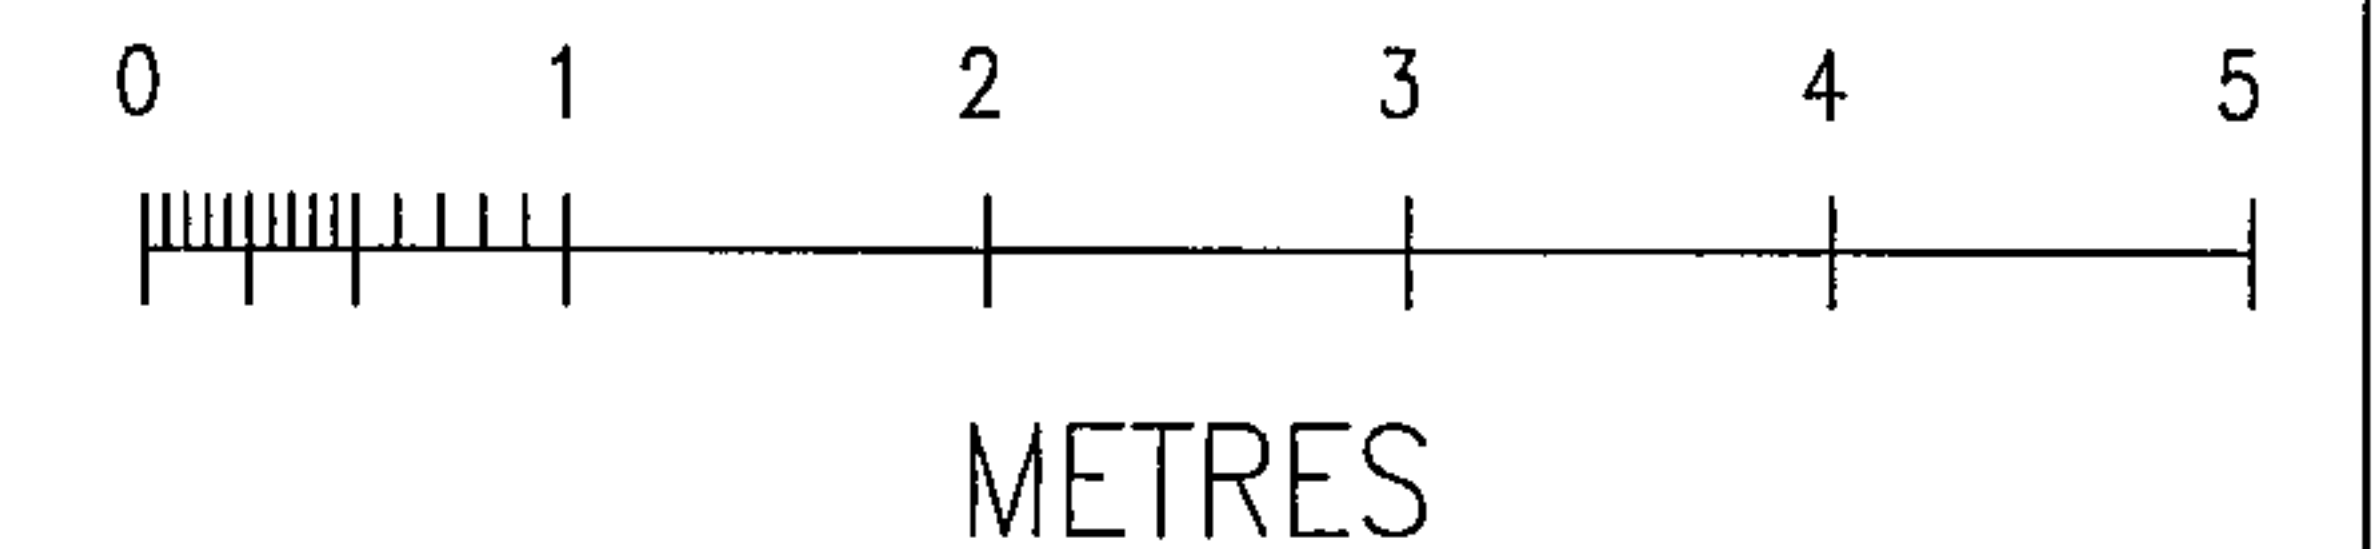


|                                                                               |                     |       |          |
|-------------------------------------------------------------------------------|---------------------|-------|----------|
| DO NOT SCALE FROM THIS DRAWING<br>DRAWING MAY BE SCALED FOR PLANNING PURPOSES |                     |       |          |
| ORIGINAL A2                                                                   |                     |       |          |
| Rev                                                                           | Notes               | Drawn | Date     |
| 00                                                                            | ISSUED FOR APPROVAL | SC    | 10.05.11 |

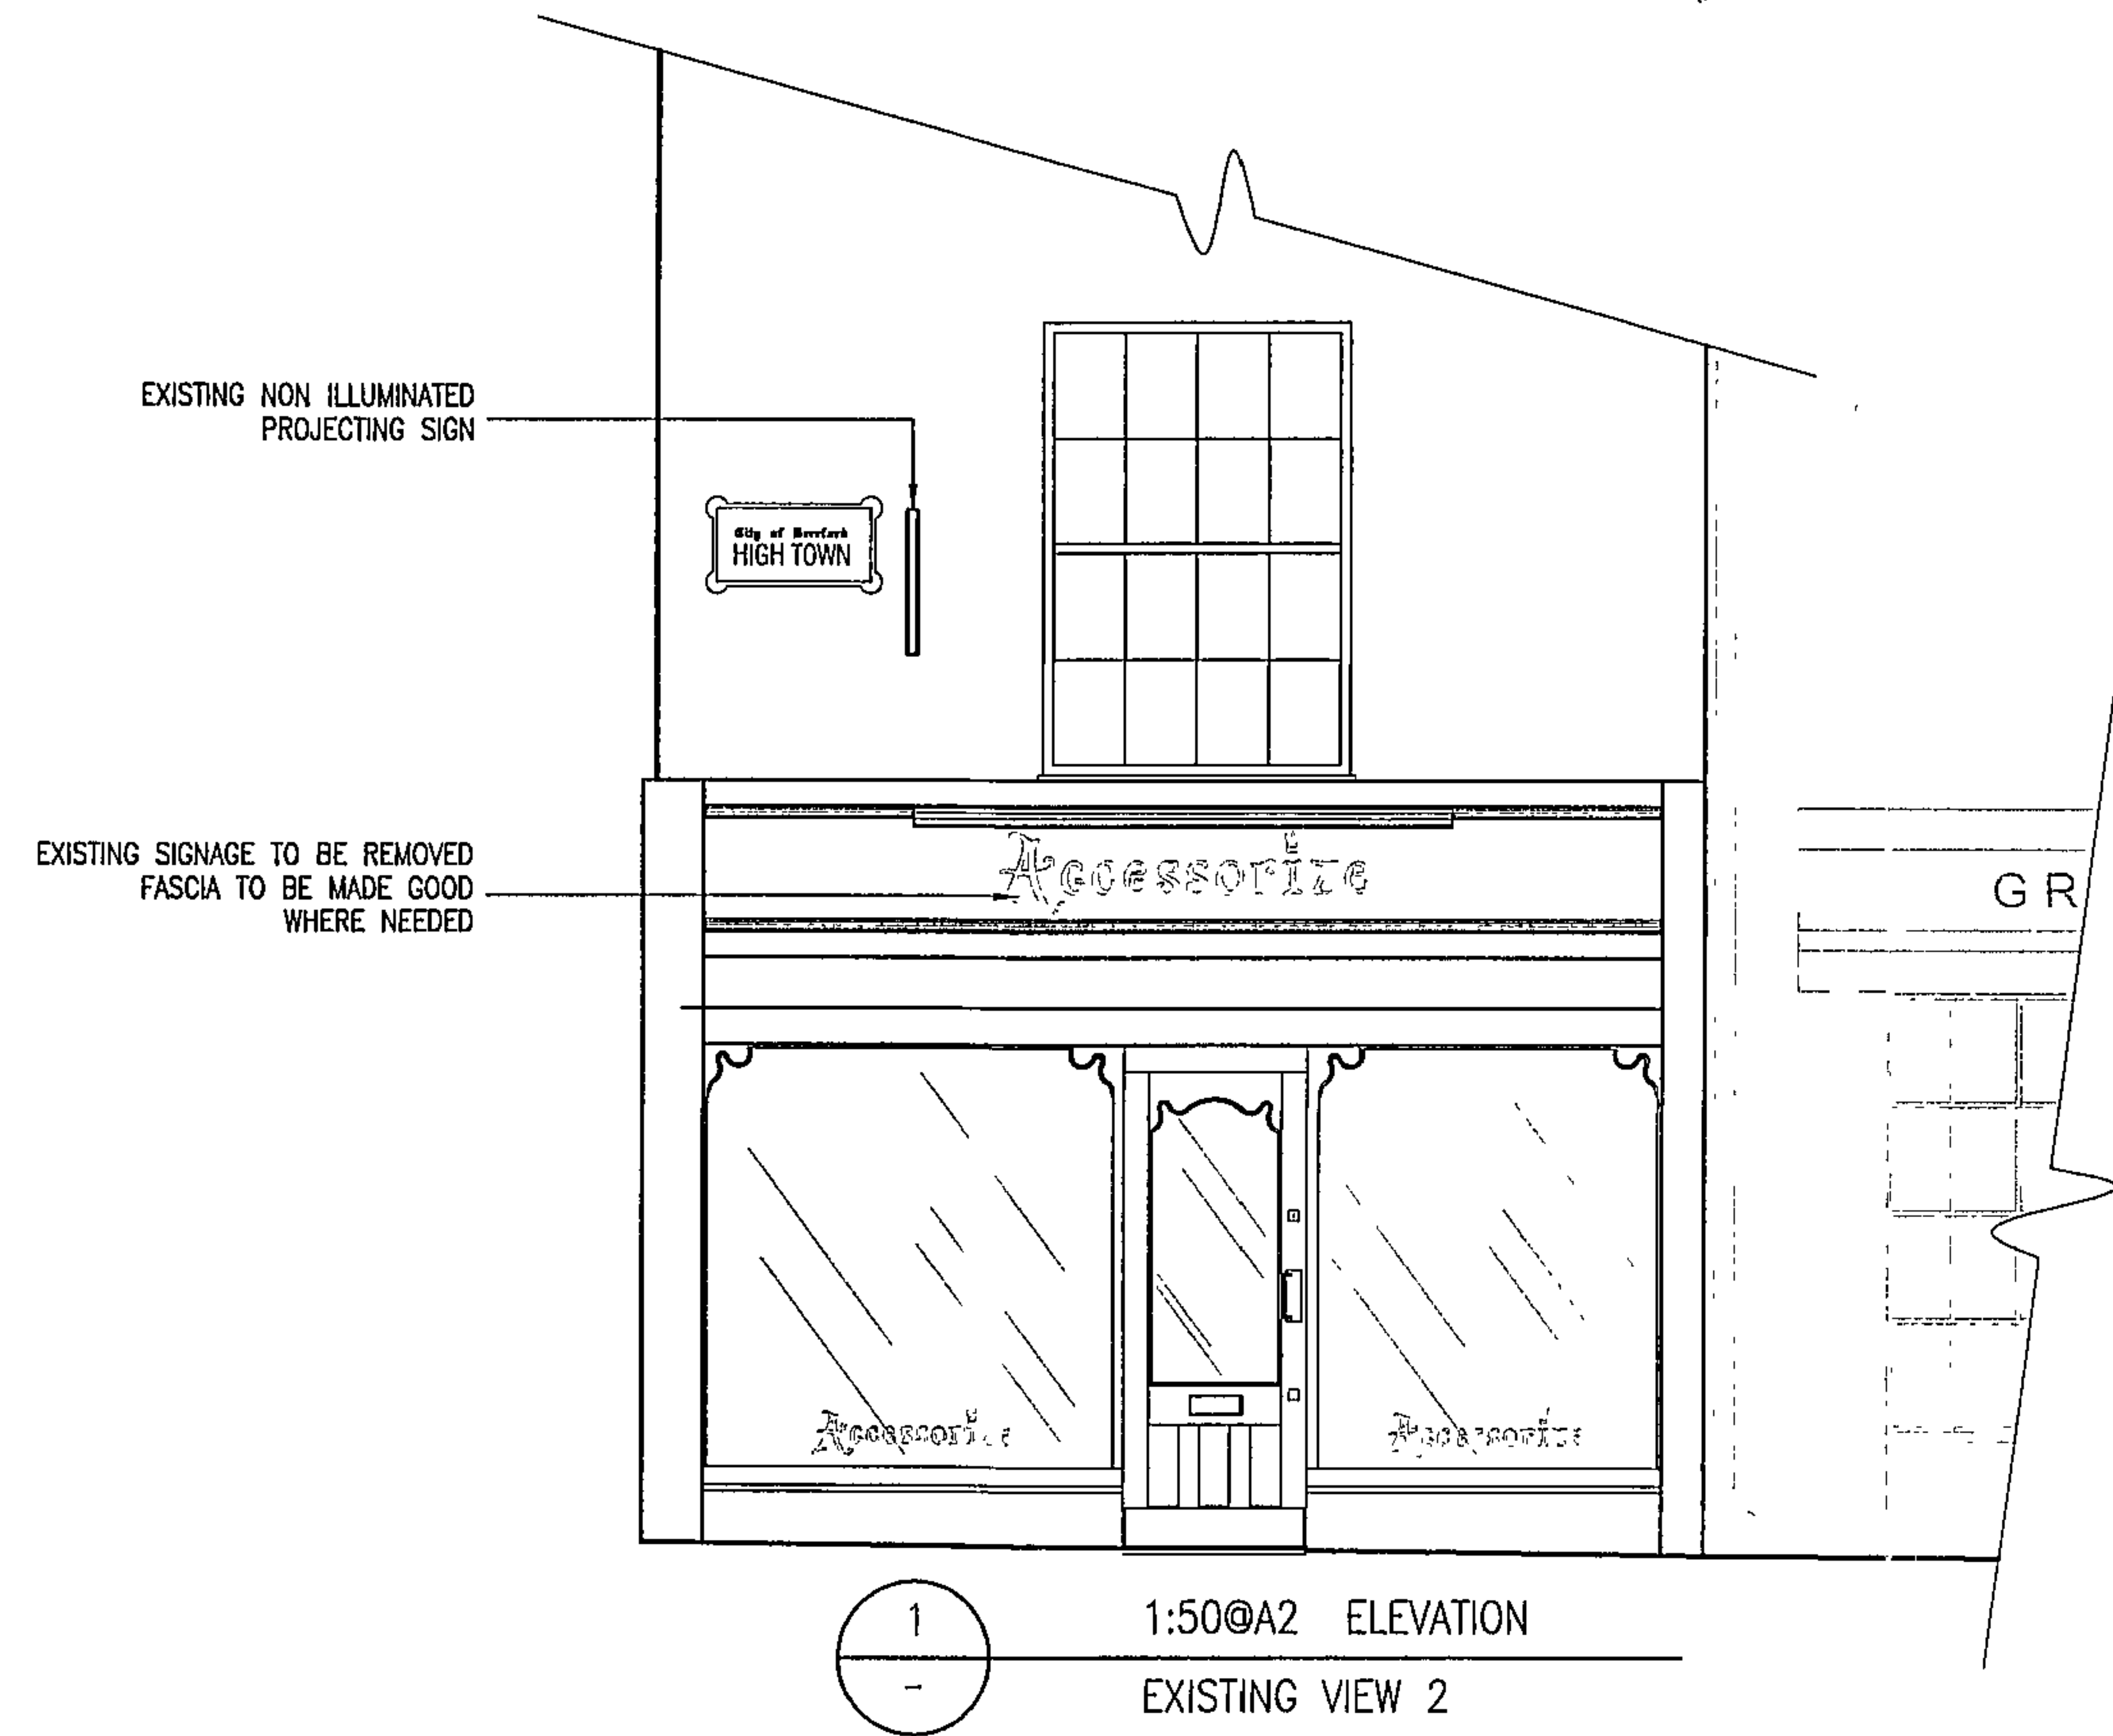

9 /1111241/A

**MONSOON**  
**Accessorize**  
Notting Hill Village, 1 Nicholas Road,  
London, W11 4AN  
☎ 020 3372 3183 📠 020 3372 3007  
✉ sjones@monsoon.co.uk

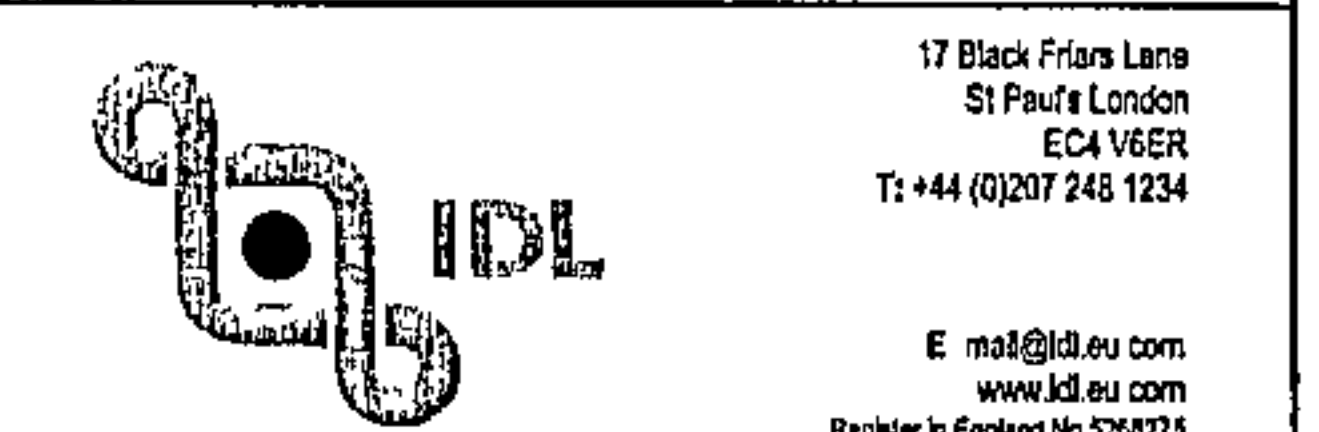

Site Address **1339 (ALP1)**  
**HEREFORD ACCESSORIZE**  
**1 HIGH TOWN, HR1 2AA**

Drawing Name  
**EXISTING & PROPOSED ELEVATIONS**  
IDL REF 11-589

Drawn Date 10.05.11 Drawn By SC

Scale(s) **1:50@A2**

Drawing Number  
IDL-HEREFORD(A)-EELEV-L002 0.0

© Copyright Monsoon Accessorize Ltd

UKP SCANNED