


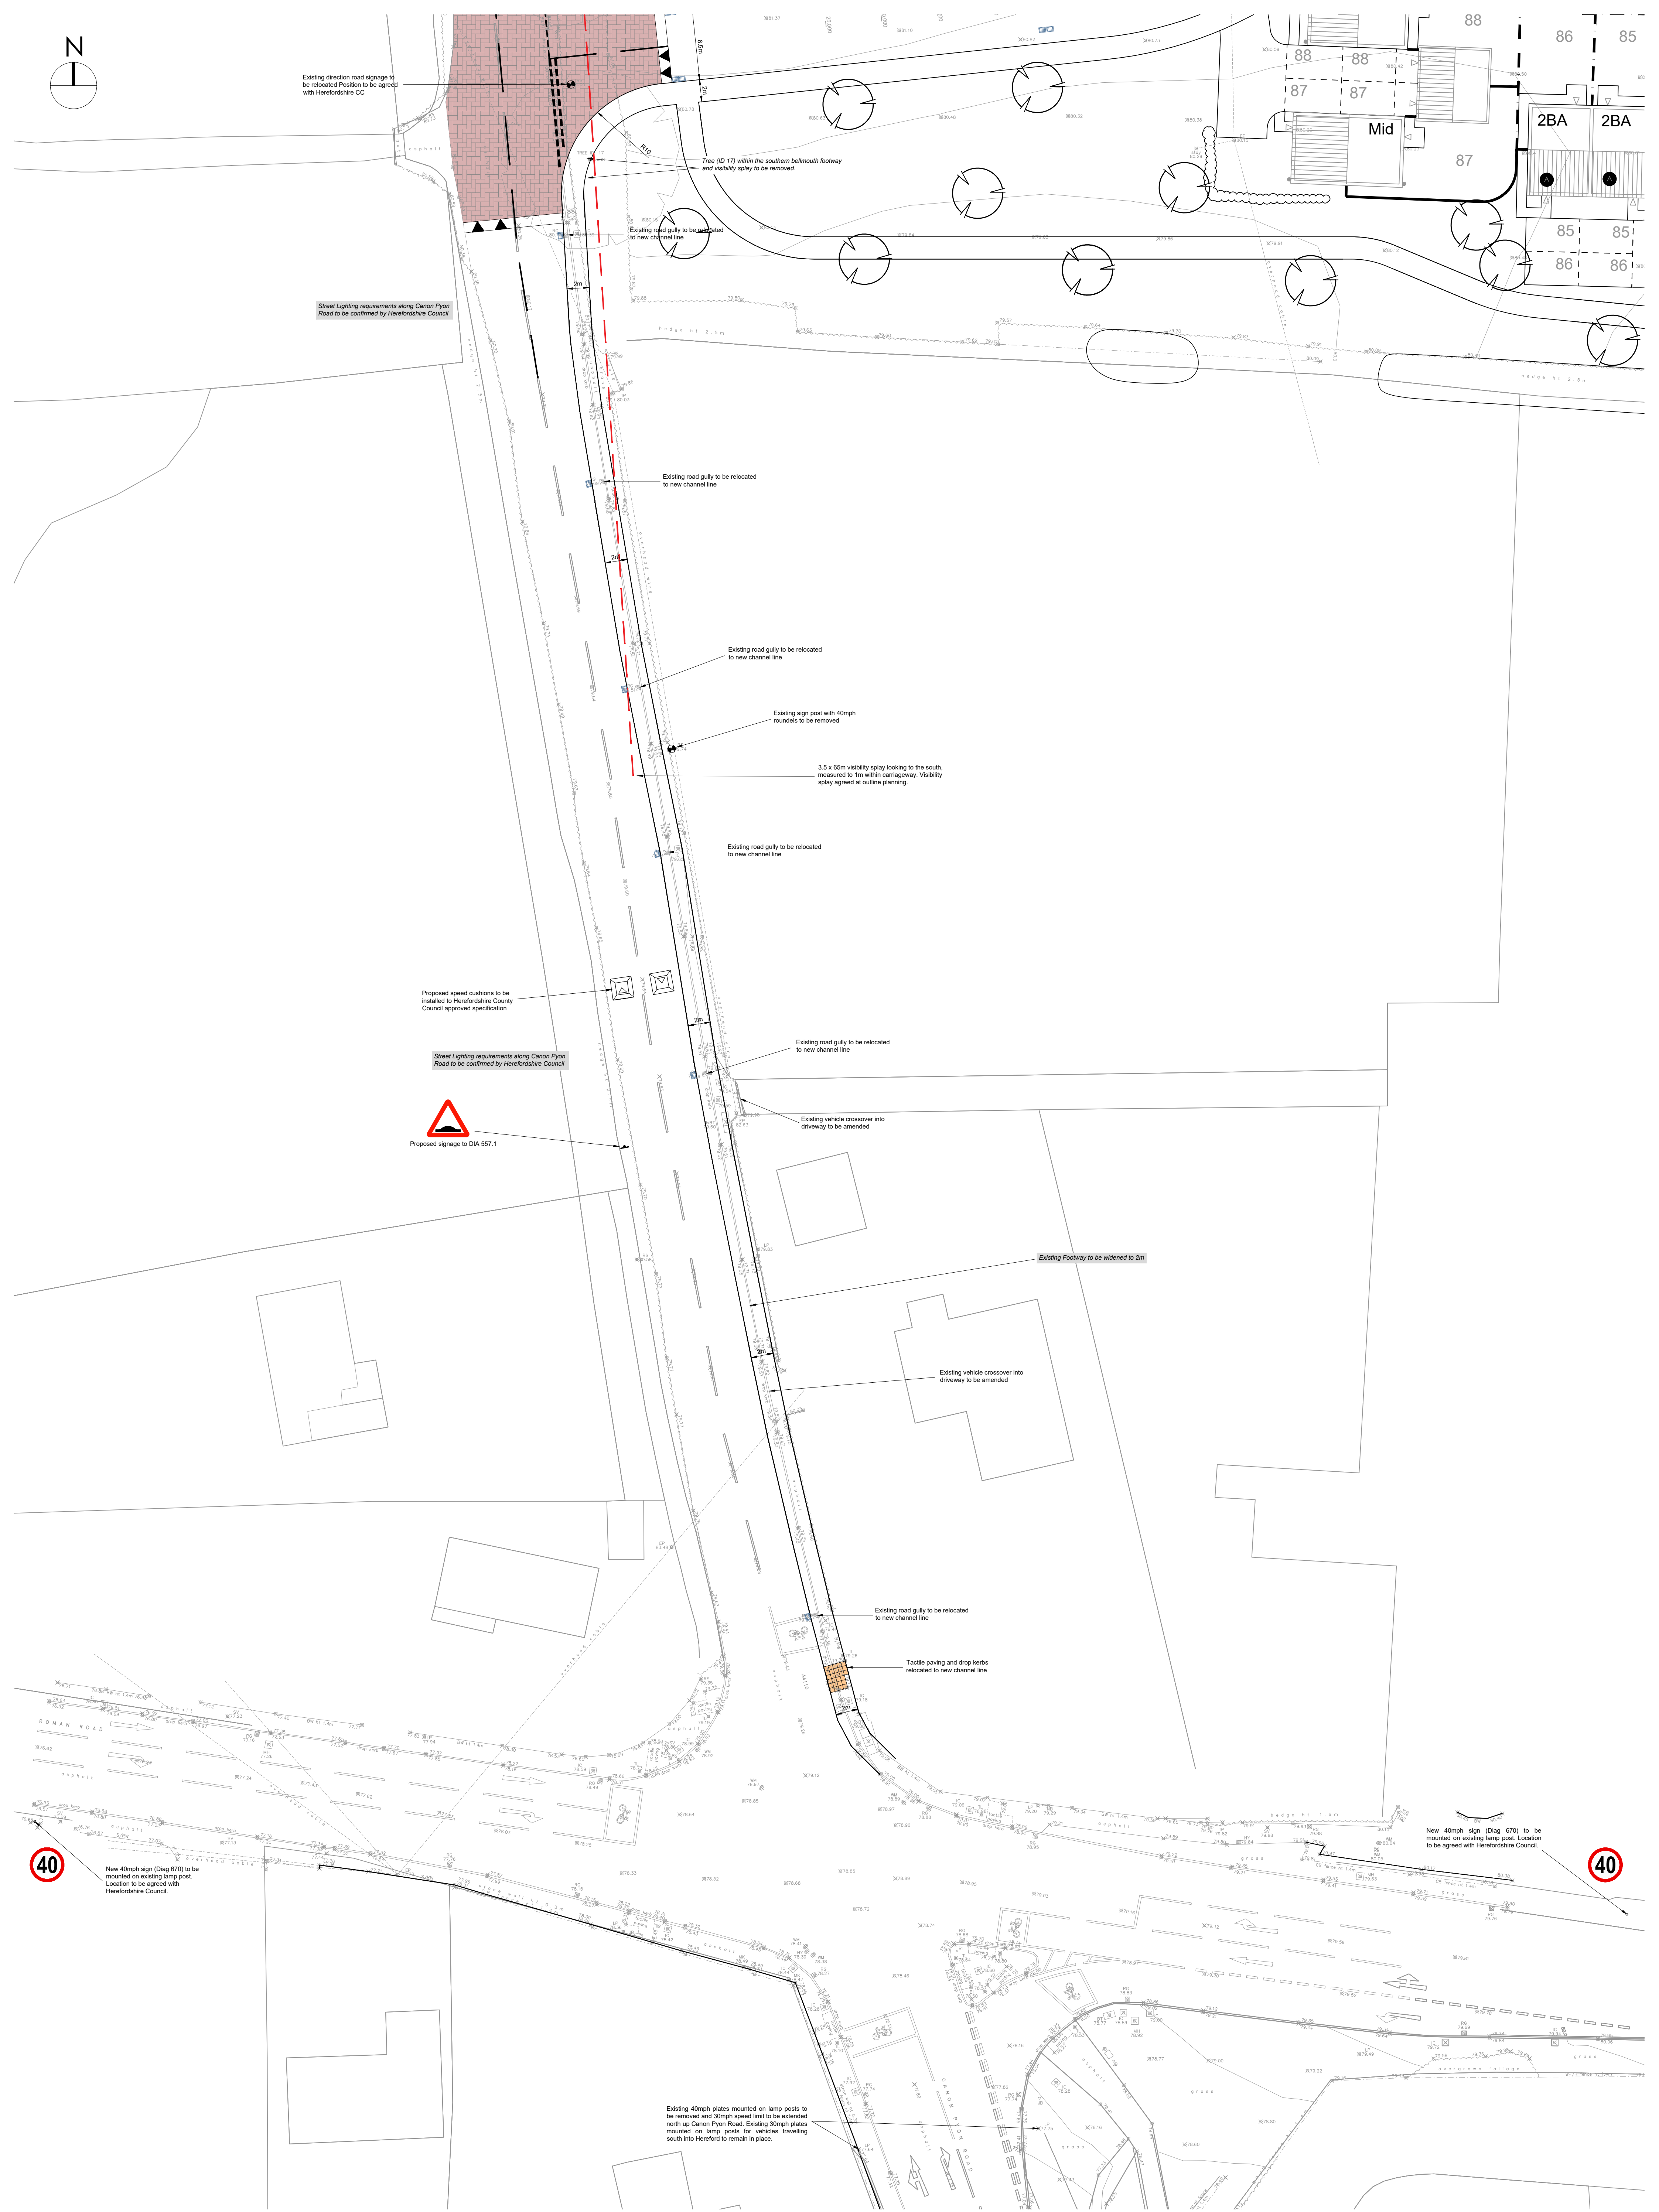

This drawing is copyright and its use or reproduction without the permission of Spring Design Consultancy Limited. All rights are reserved until invoices are paid in full. No responsibility will be taken for any design used for construction prior to receipt of relevant approvals.

rev A date 09.06.21

description Updated to suit revised site layout.

by MCC

Status: PLANNING

Drawn: CSM

Checked: MCC

Date: Nov 2020

Scale: 1:250 @A1

Client: Taylor Wimpey

Project: Canon Pyon Road, Hereford

Title: Off-Site Highway Works

Ref: 2496-550-1

Rev: A

spring design
Unit 2 Chapel Barns | Merthyr Mawr
Bridgend | CF32 0LS | 01656 656267
mail@spring-consultancy.co.uk