


Elevation A 1:100

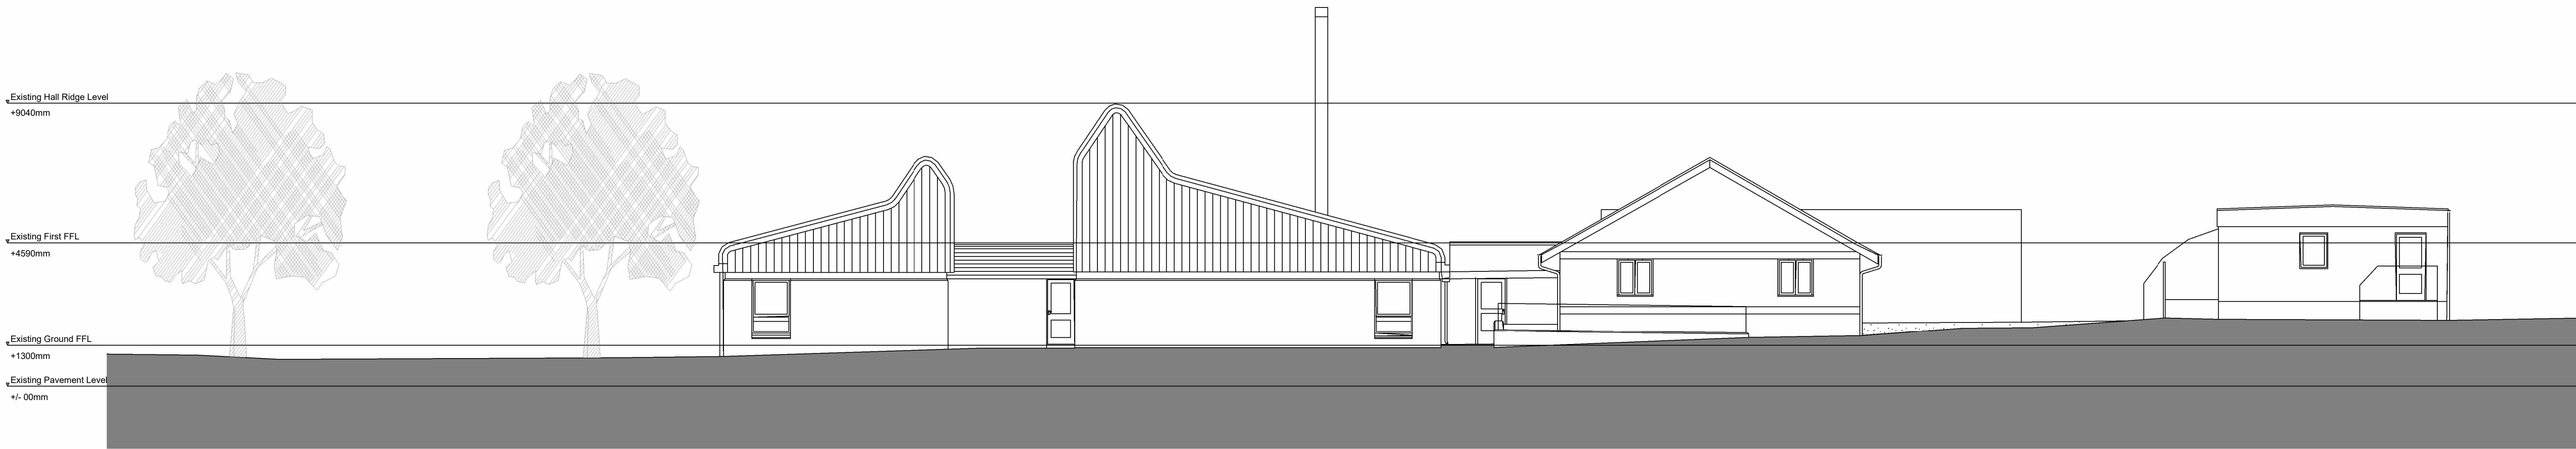

Elevation B 1:100



Elevation C 1:100



Elevation D 1:100



Existing Elevation Reference Plan  
(Not to scale)

SCALE 1 : 100

Rev	Description	Date	Dr	App	By	CB
01	Planning Submission	11/02/25	ST			

original by	date created	approved by
Author	02/11/25	Approver

**AHR** Architects Ltd  
First Floor  
Victoria House  
Victoria Quay  
Shrewsbury  
SY1 1PE  
United Kingdom

T: +44(0)1743 283000  
F: +44(0)1743 232717  
E: shrewsbury@ahr.co.uk  
www.ahr.co.uk

client name  
**Tilbury Douglas**

project  
**Peterchurch Primary School**

drawing  
**Existing Elevations**

computer file	plot date
C:\Users\user\Documents\PC\AHR\22-05-01-A\Building.mxd	

project number	scale	
2024.00268.000	1 : 100	@A0

drawing number	rev	issue status
100583-AHR-ZZ-ZZ-D-A-2100	P01	

This drawing is to be read in conjunction with all related drawings. All dimensions must be checked and verified on site before commencing any work or producing shop drawings. The originator should be notified immediately of any discrepancy. This drawing is copyright and remains the property of AHR.