


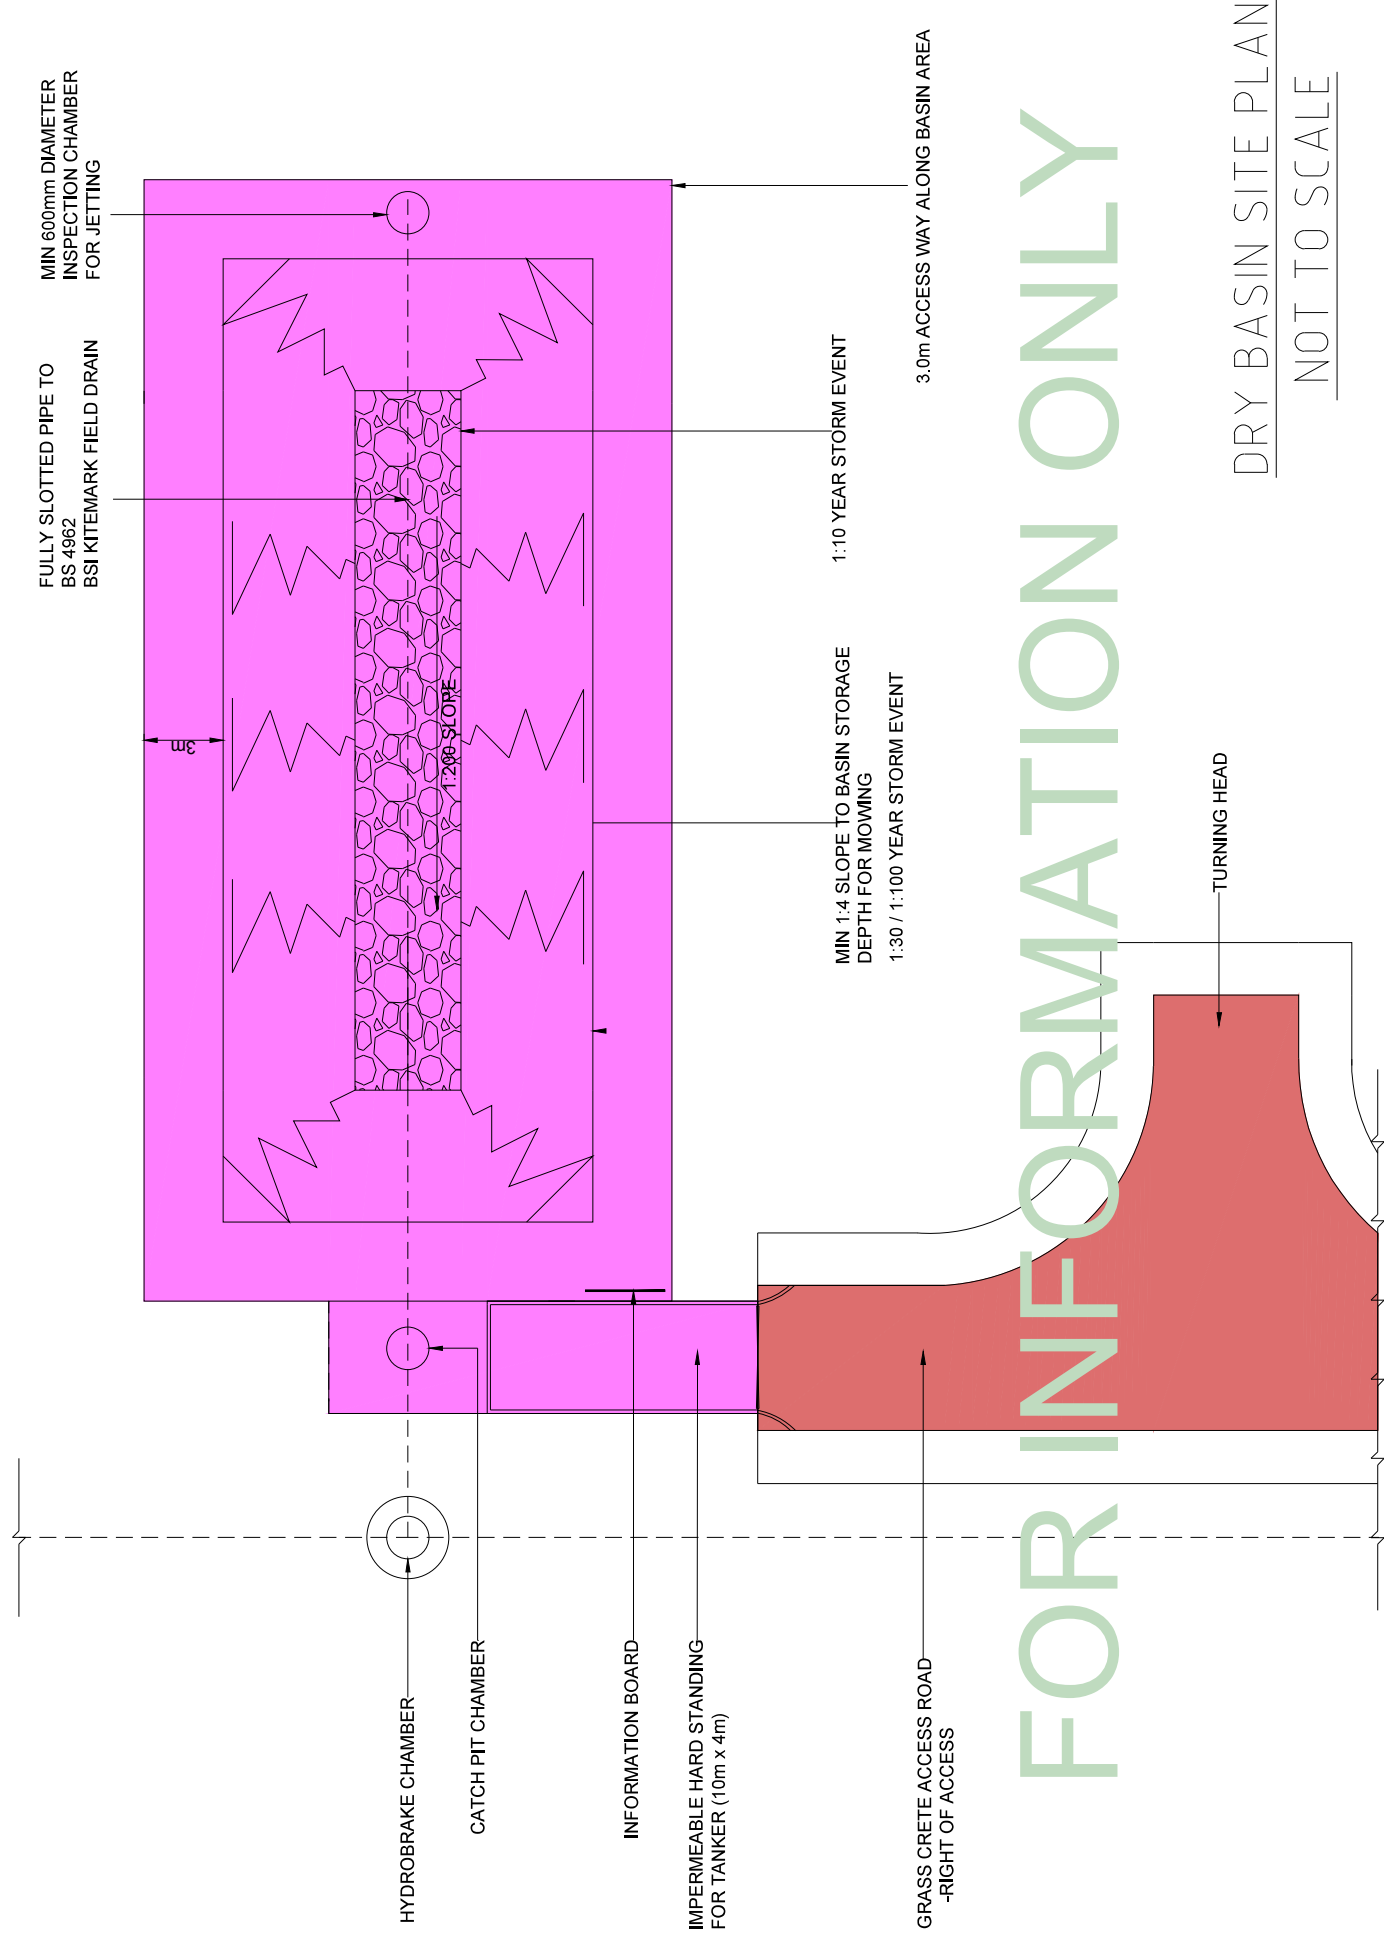

FOR INFORMATION ONLY

DRY BASIN SITE PLAN
NOT TO SCALE