


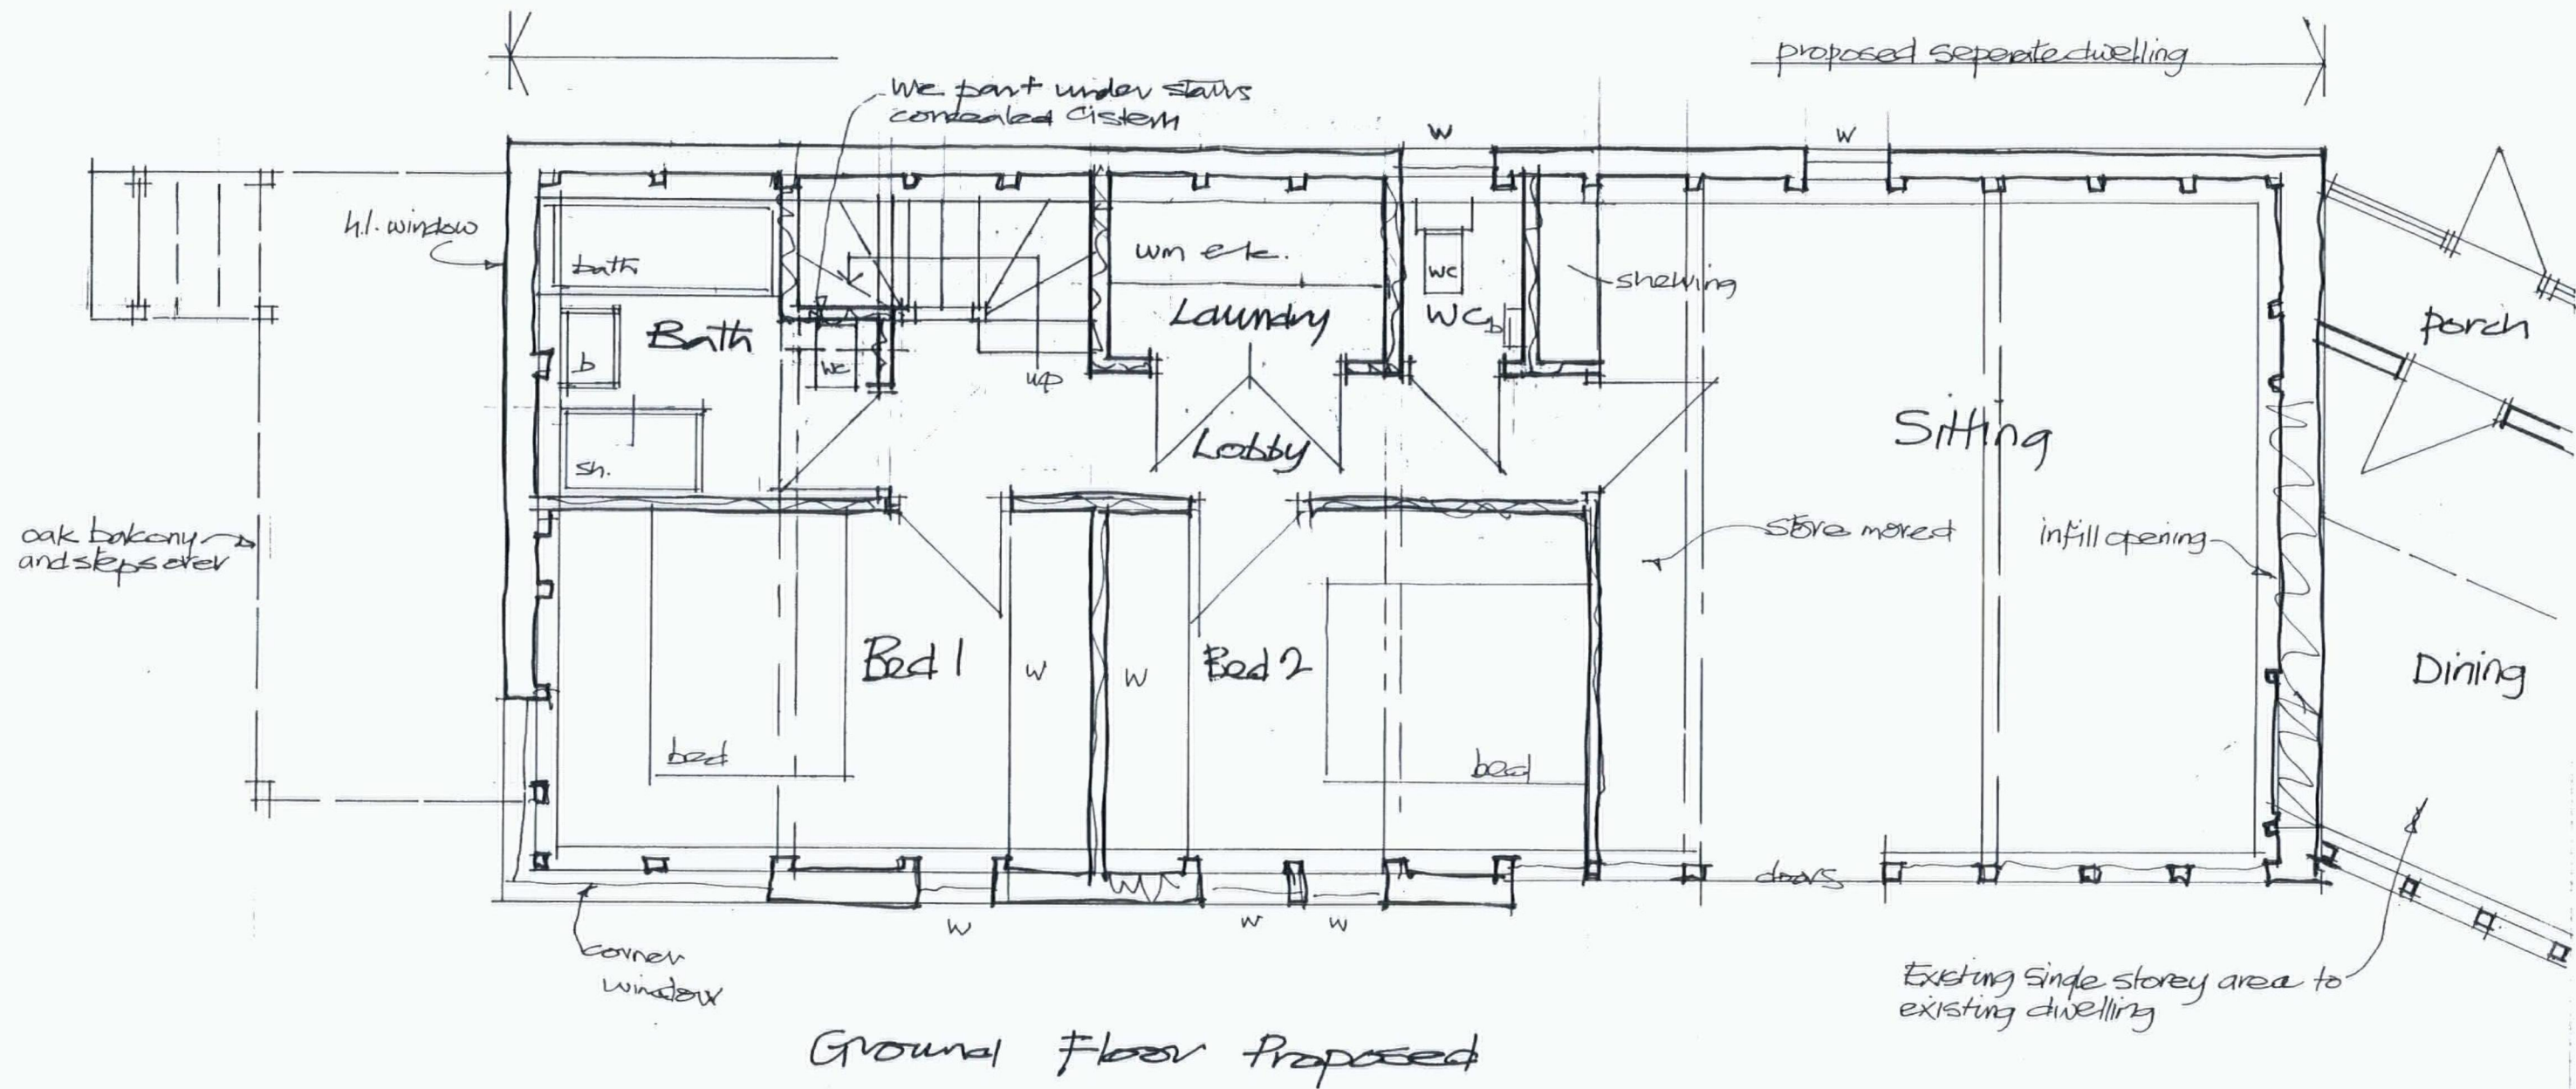

HEREFORDSHIRE COUNCIL
PLANNING SERVICES
DEVELOPMENT CONTROL


19 FEB 2019

To:

Asker: File:

Proposed subdivision of Trefassey Bank Llangrave to form Second Dwelling Feb 19 Scale 1-50

Proposed Ground Floor Plan

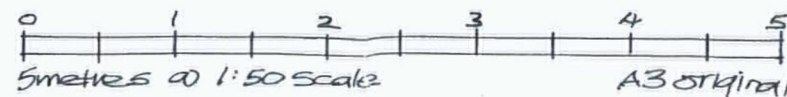

Revision A Redrawn.

1359-3A