


NW 06 / 2772 / F

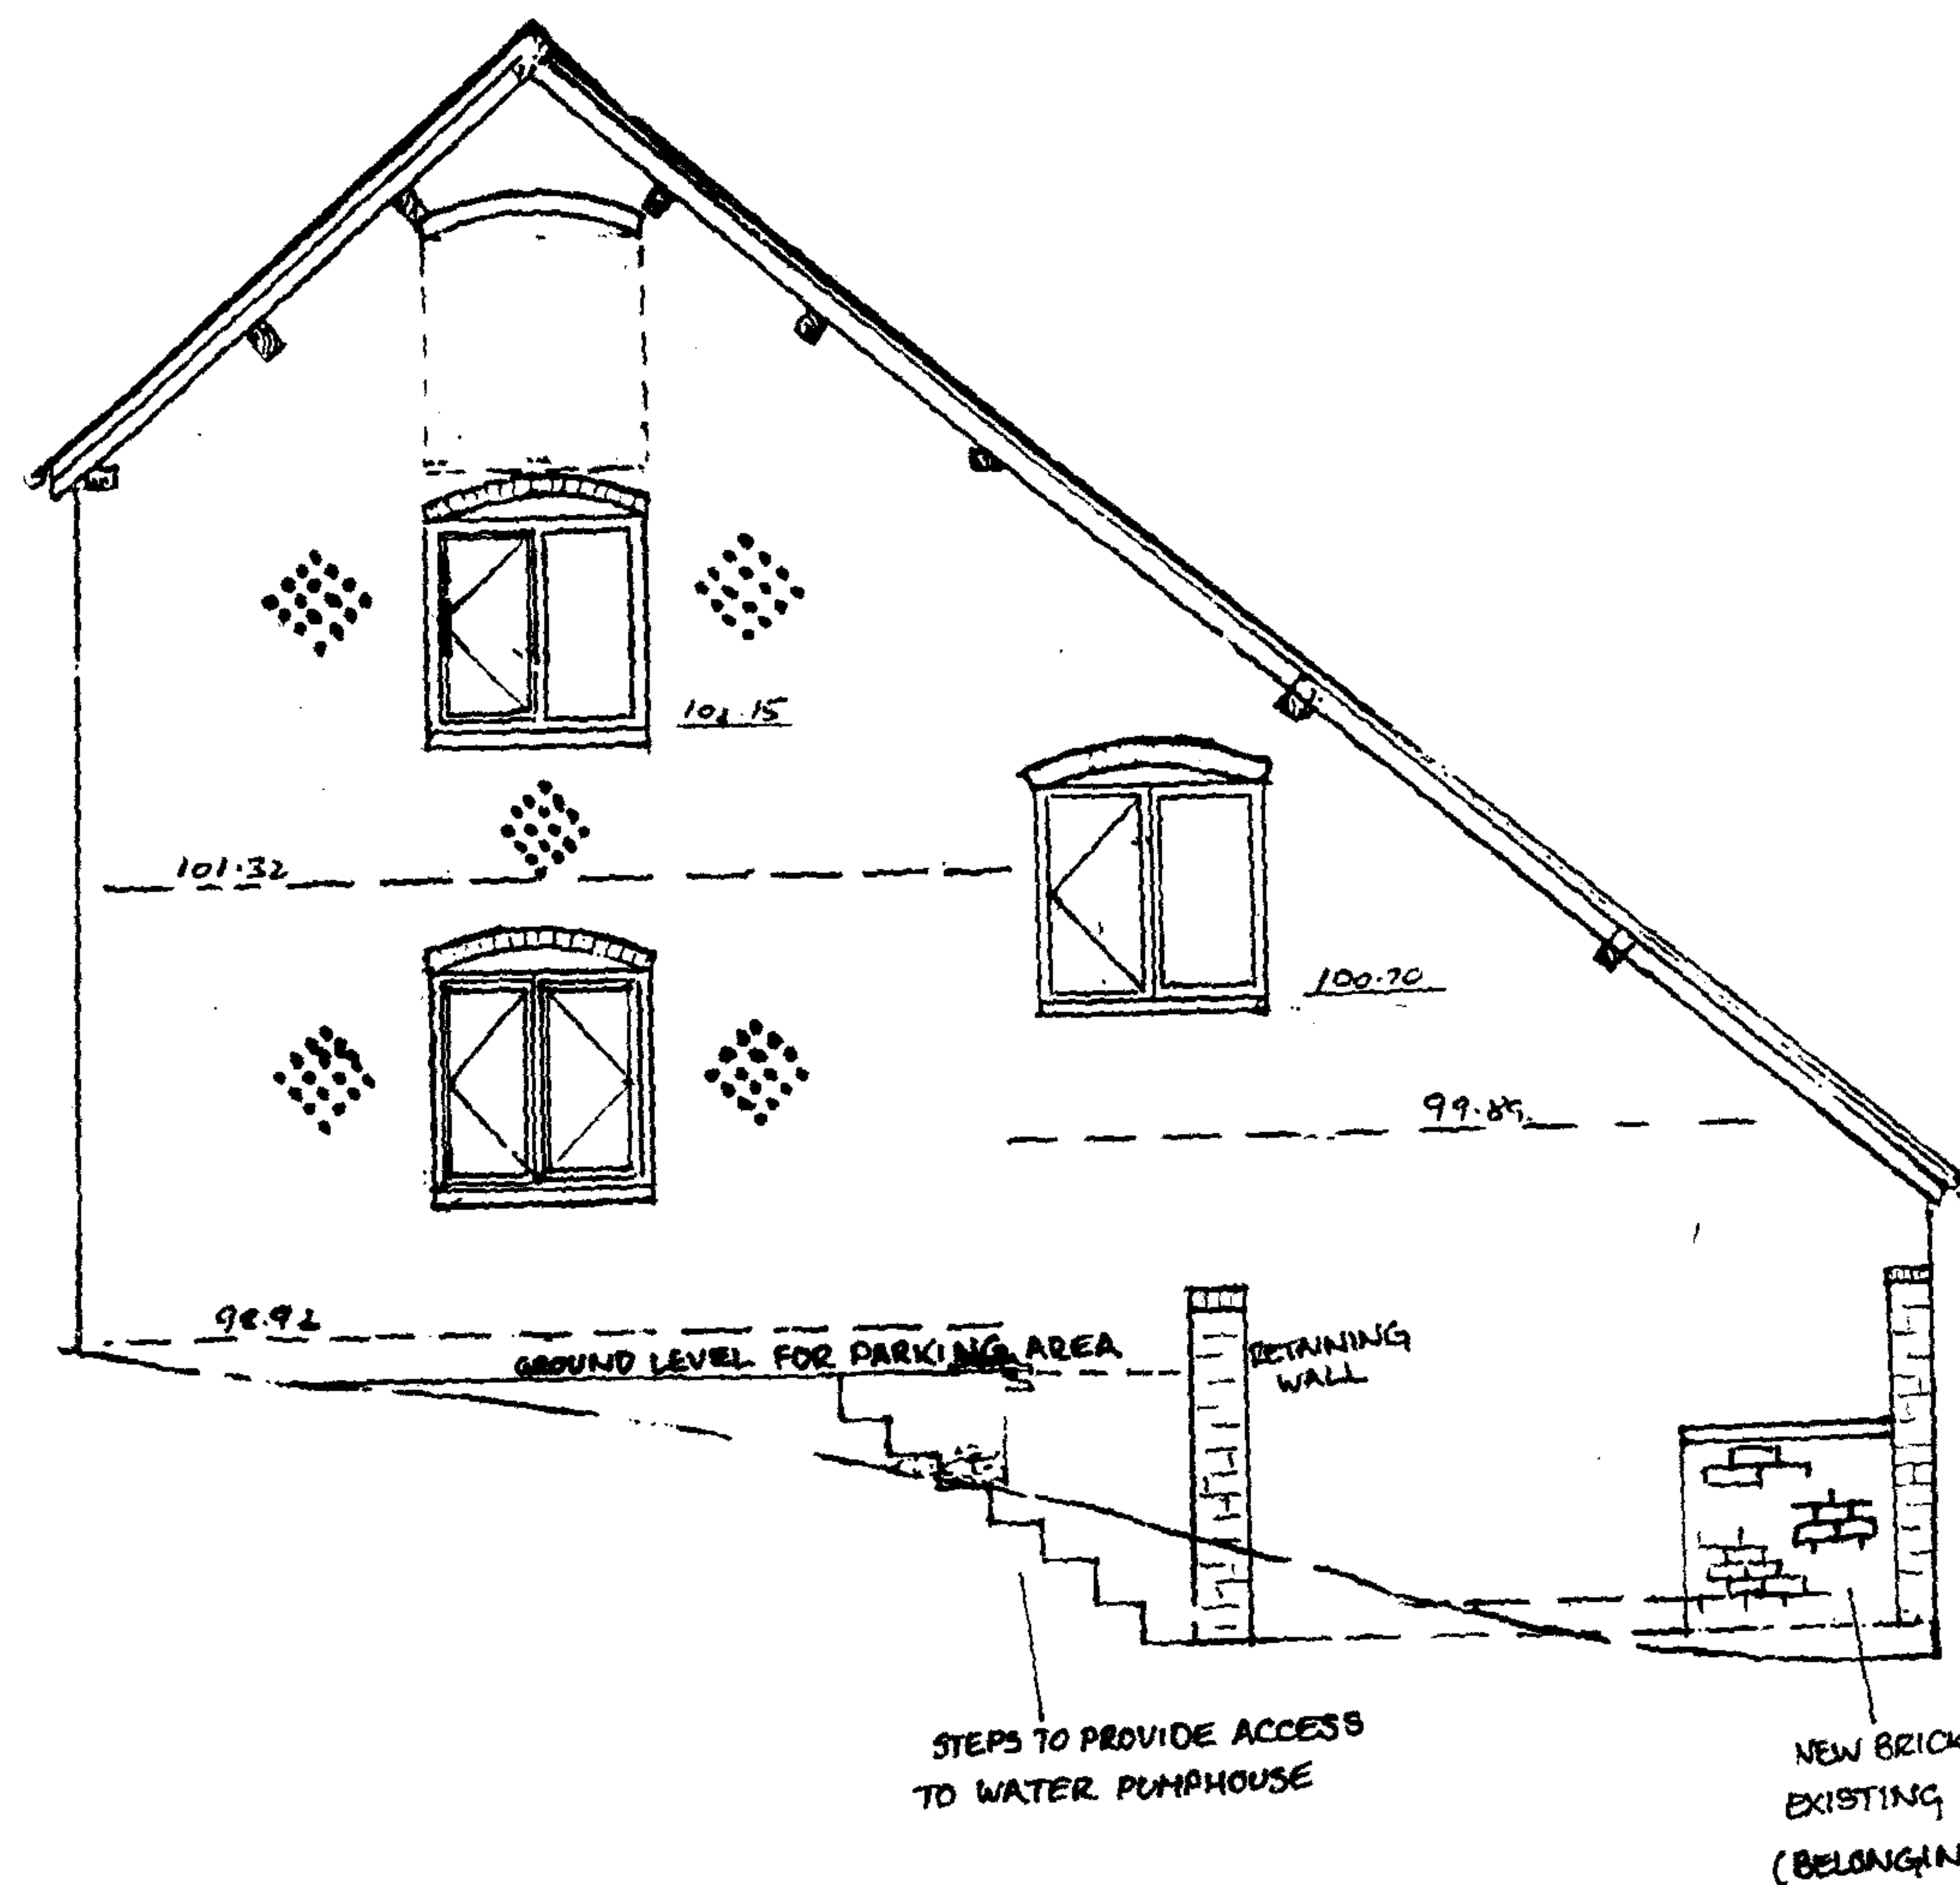

PROPOSED PARKING
AREA
BARN AT WOODHOUSE
FARM, RICHARD'S
CASTLE
PROPOSED ELEVATION
SCALE 1:50

HEREFORDSHIRE COUNCIL
PLANNING SERVICES
DEVELOPMENT CONTROL
17 AUG 2006
To:
Ack'd File: