




scalebar : 1000 2000 3000 4000 5000 mm

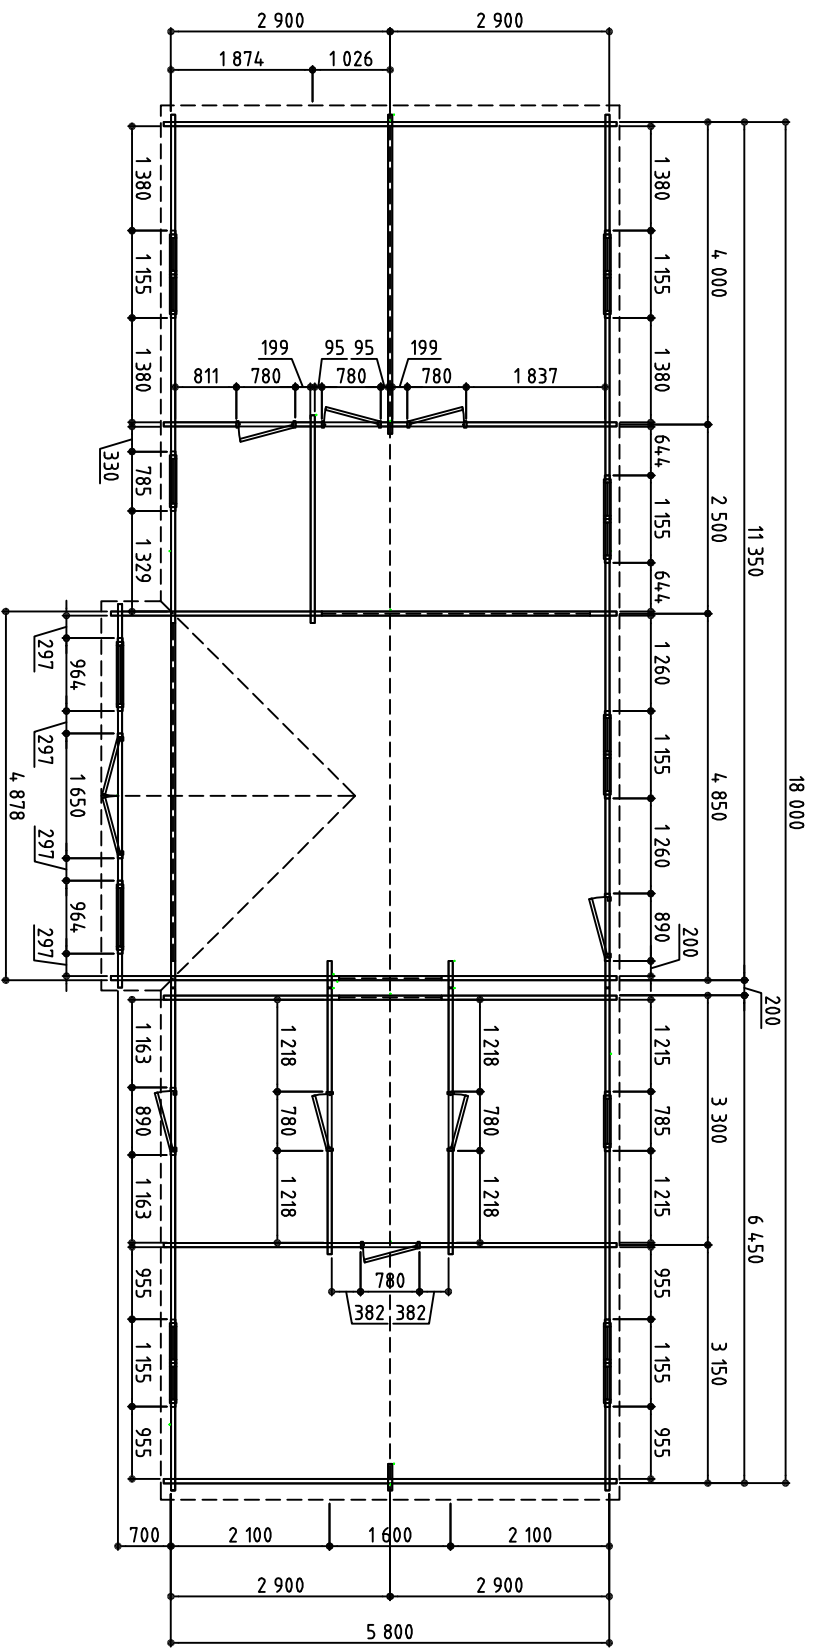

Floorplan

U:\OTP\Andere\Keops - Pritchard J\Keops - Pritchard J.dwg

Datum: 11/09/2017

Getekend: JB

Ref: Keops - Pritchard J

A4

Schaal 1/100