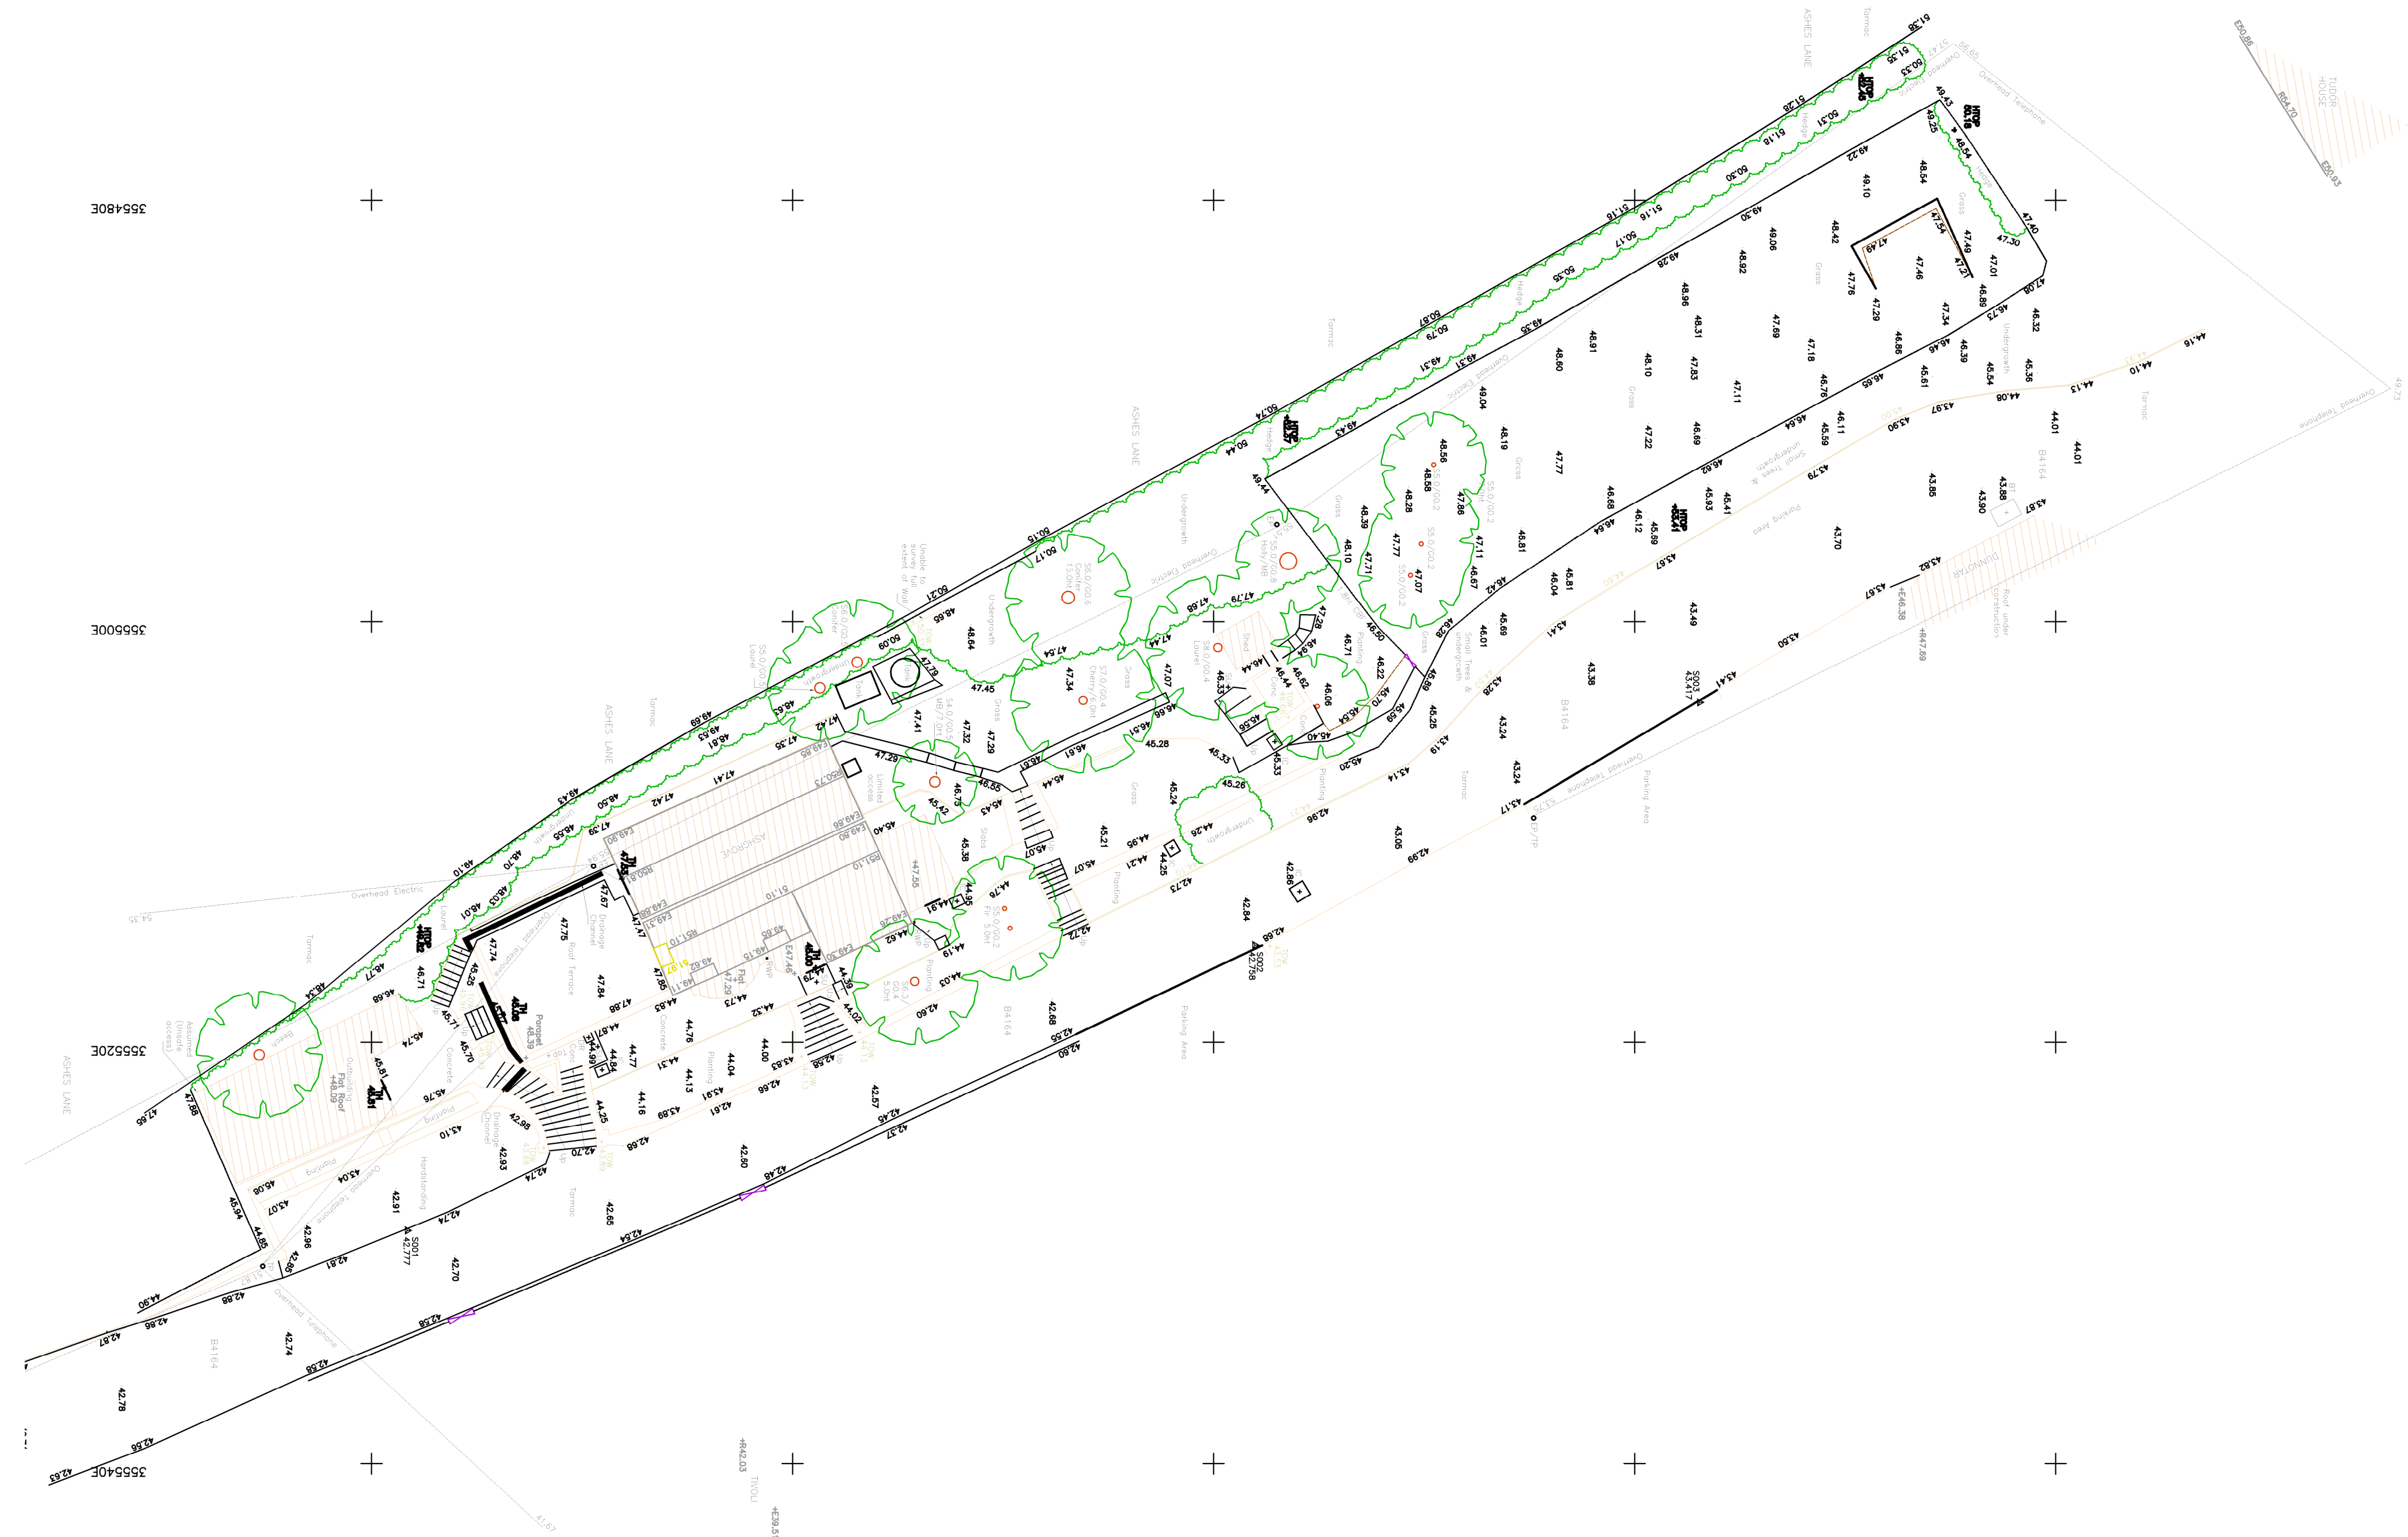


Oak House, Aylburton, Gloucestershire, GL15 6ST	01594 516161
Wyastone Business Park, Monmouth, NP25 5SR	01600 800101
The Site, 24 Croston View Rd, Cheltenham, GL51 9LT	01242 650 980

Mr M. Sinden & Ms S. Deeks

Land at Ashgrove
Symonds Yat
Herefordshire HR9 6BJ

Title		
Topographical survey		
Job No.	Drawing No.	Revision
M102	TOPO	N.A
Scale	Issue	Date
1:200 @ A1	PLANNING	January 2022
www.apexarchitecturaltd.com enquire@apexarchitecturaltd.com		