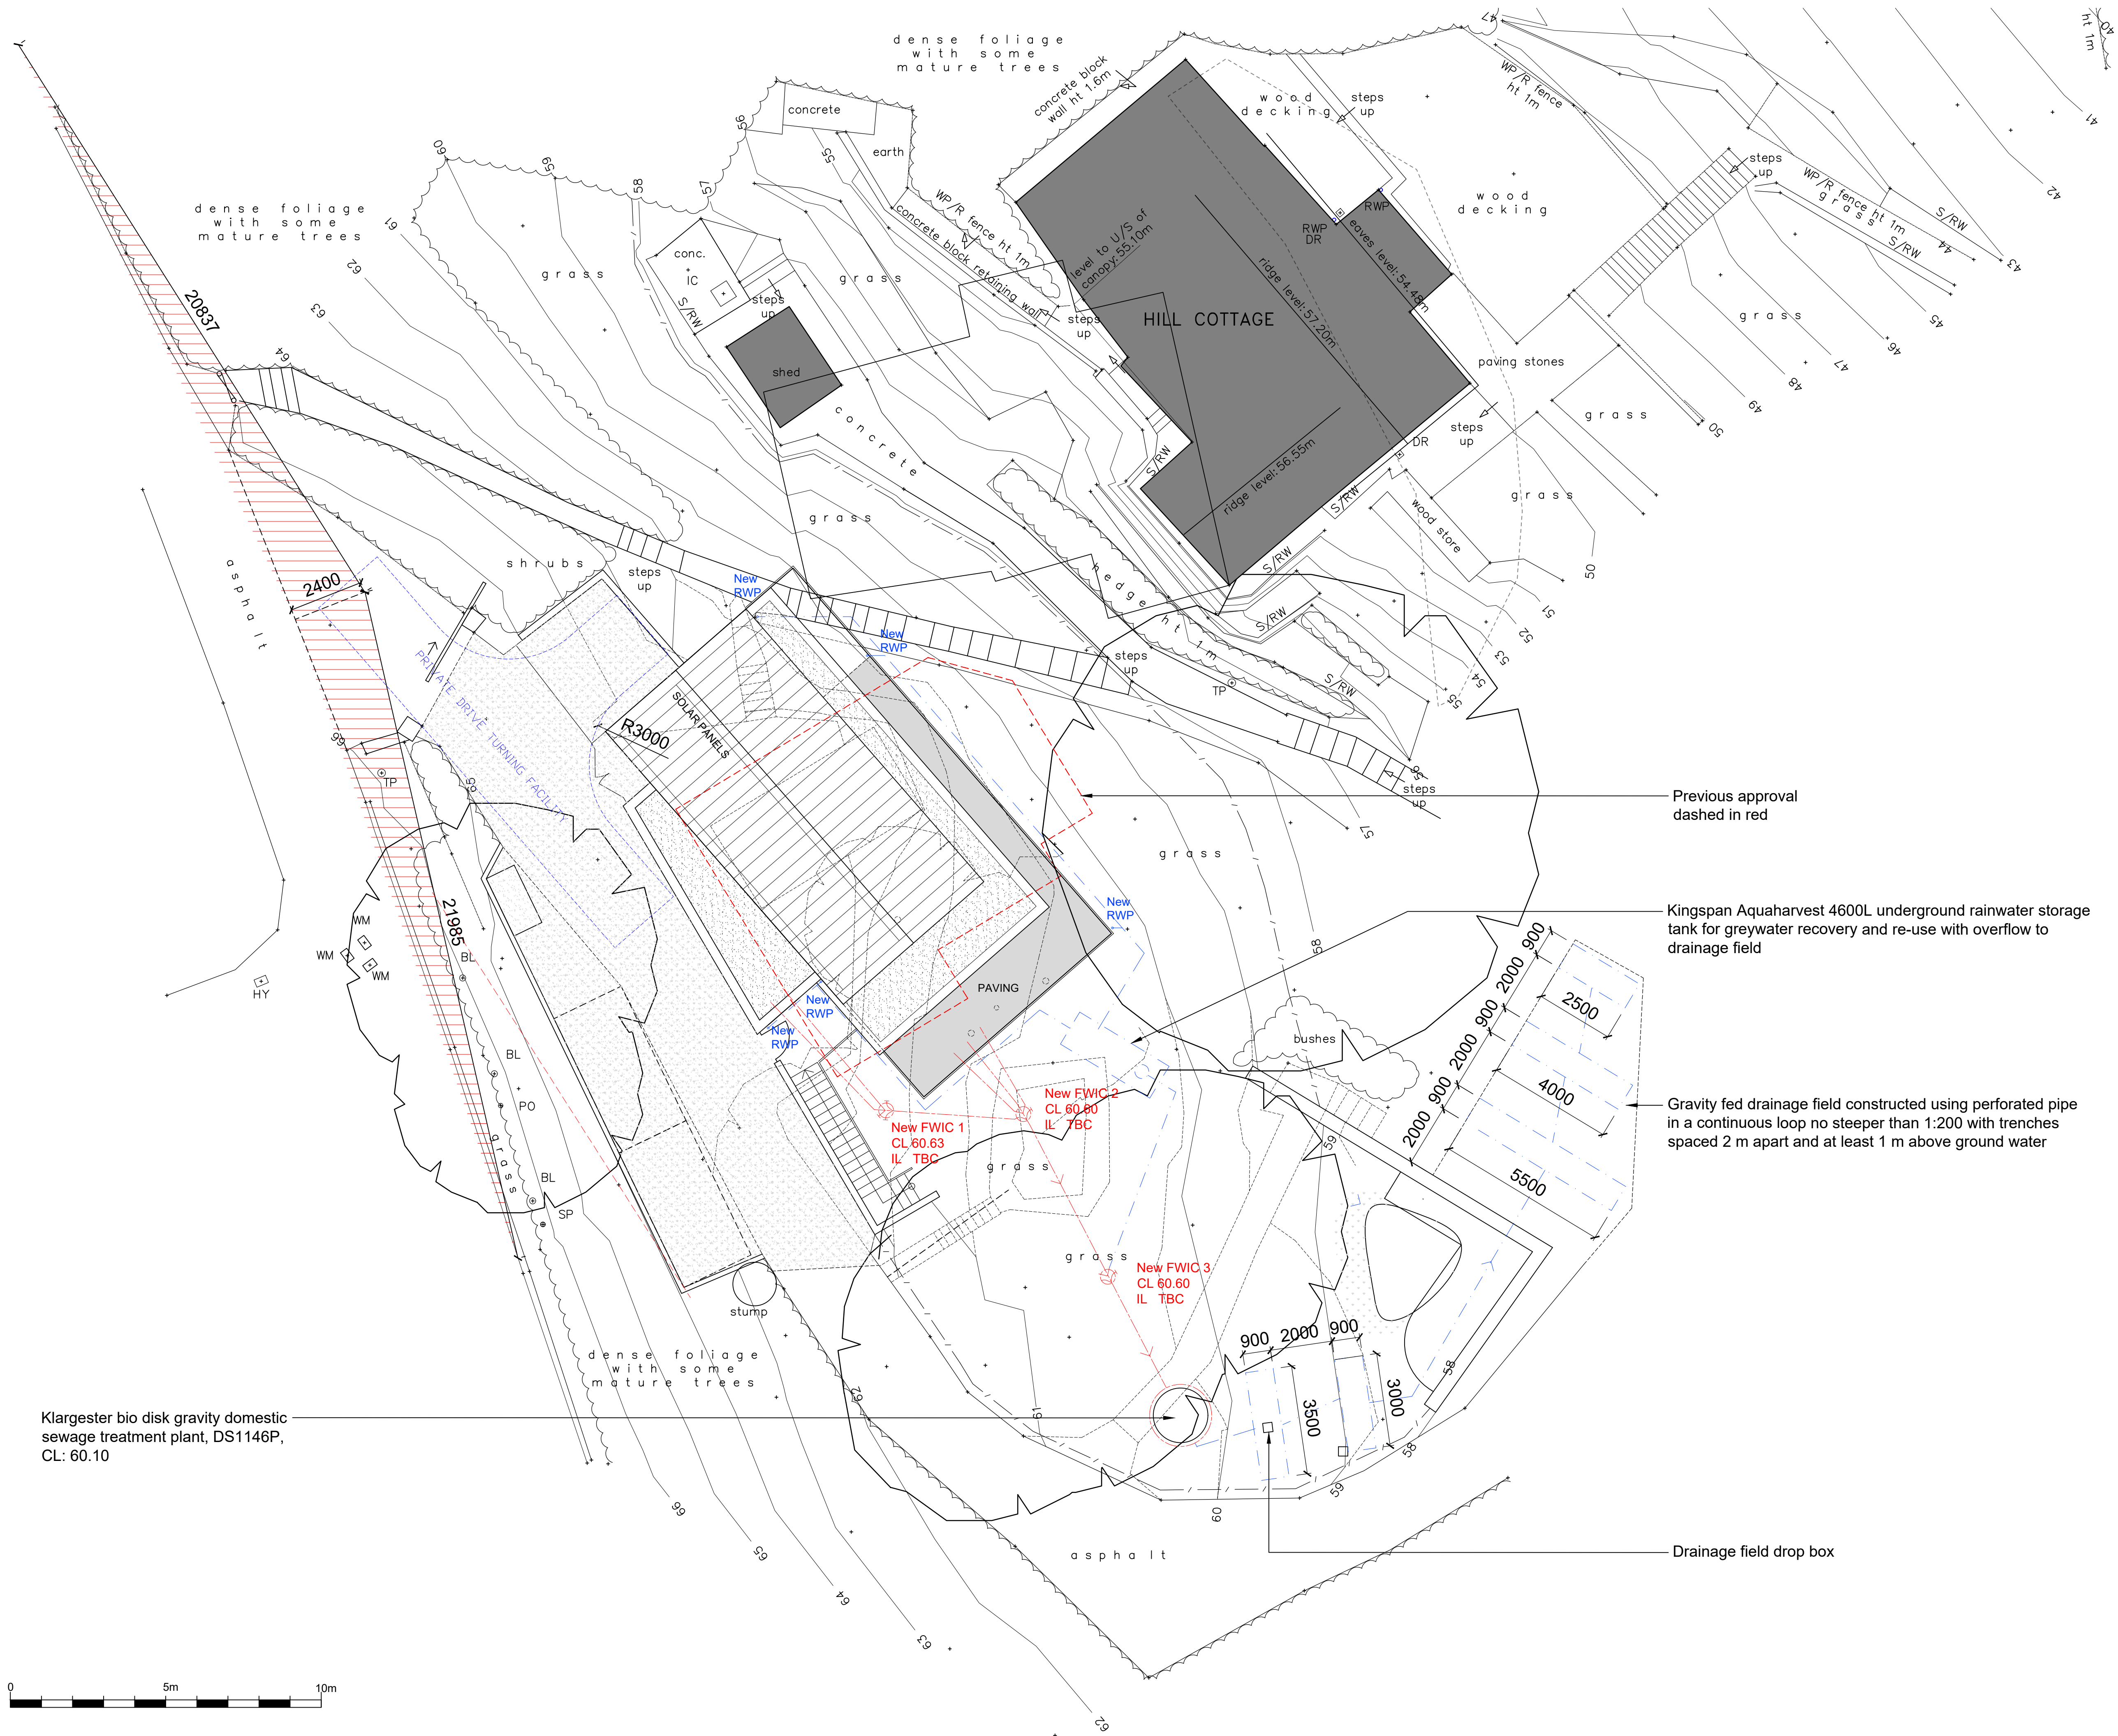


- KEY
- Existing Buildings
 - To be demolished
 - Foul Water Drainage
 - Surface Water Drainage

Previous approval
dashed in red

Kingspan Aquaharvest 4600L underground rainwater storage
tank for greywater recovery and re-use with overflow to
drainage field

Gravity fed drainage field constructed using perforated pipe
in a continuous loop no steeper than 1:200 with trenches
spaced 2 m apart and at least 1 m above ground water

Klargester bio disk gravity domestic
sewage treatment plant, DS1146P,
CL: 60.10

Drainage field drop box

DRAFT

Rev. Date Amendment
DRAWING NO.
20094 / 106
PROJECT TITLE
PROJECT ESCAPE
SYMONDS YAT
DRAWING NAME
DRAINAGE STRATEGY
STATUS
PLANNING
SCALE@A1
1:100

AVT DESIGN STUDIO
www.avtdesignstudio.co.uk

© COPYRIGHT
The copyright in this drawing is vested in AVT
Designs Ltd (Trading as AVT Design Studio) and
no license or assignment of any kind has been, or
is, granted to any third party by provision of copies
or originals or otherwise unless agreed in writing.