


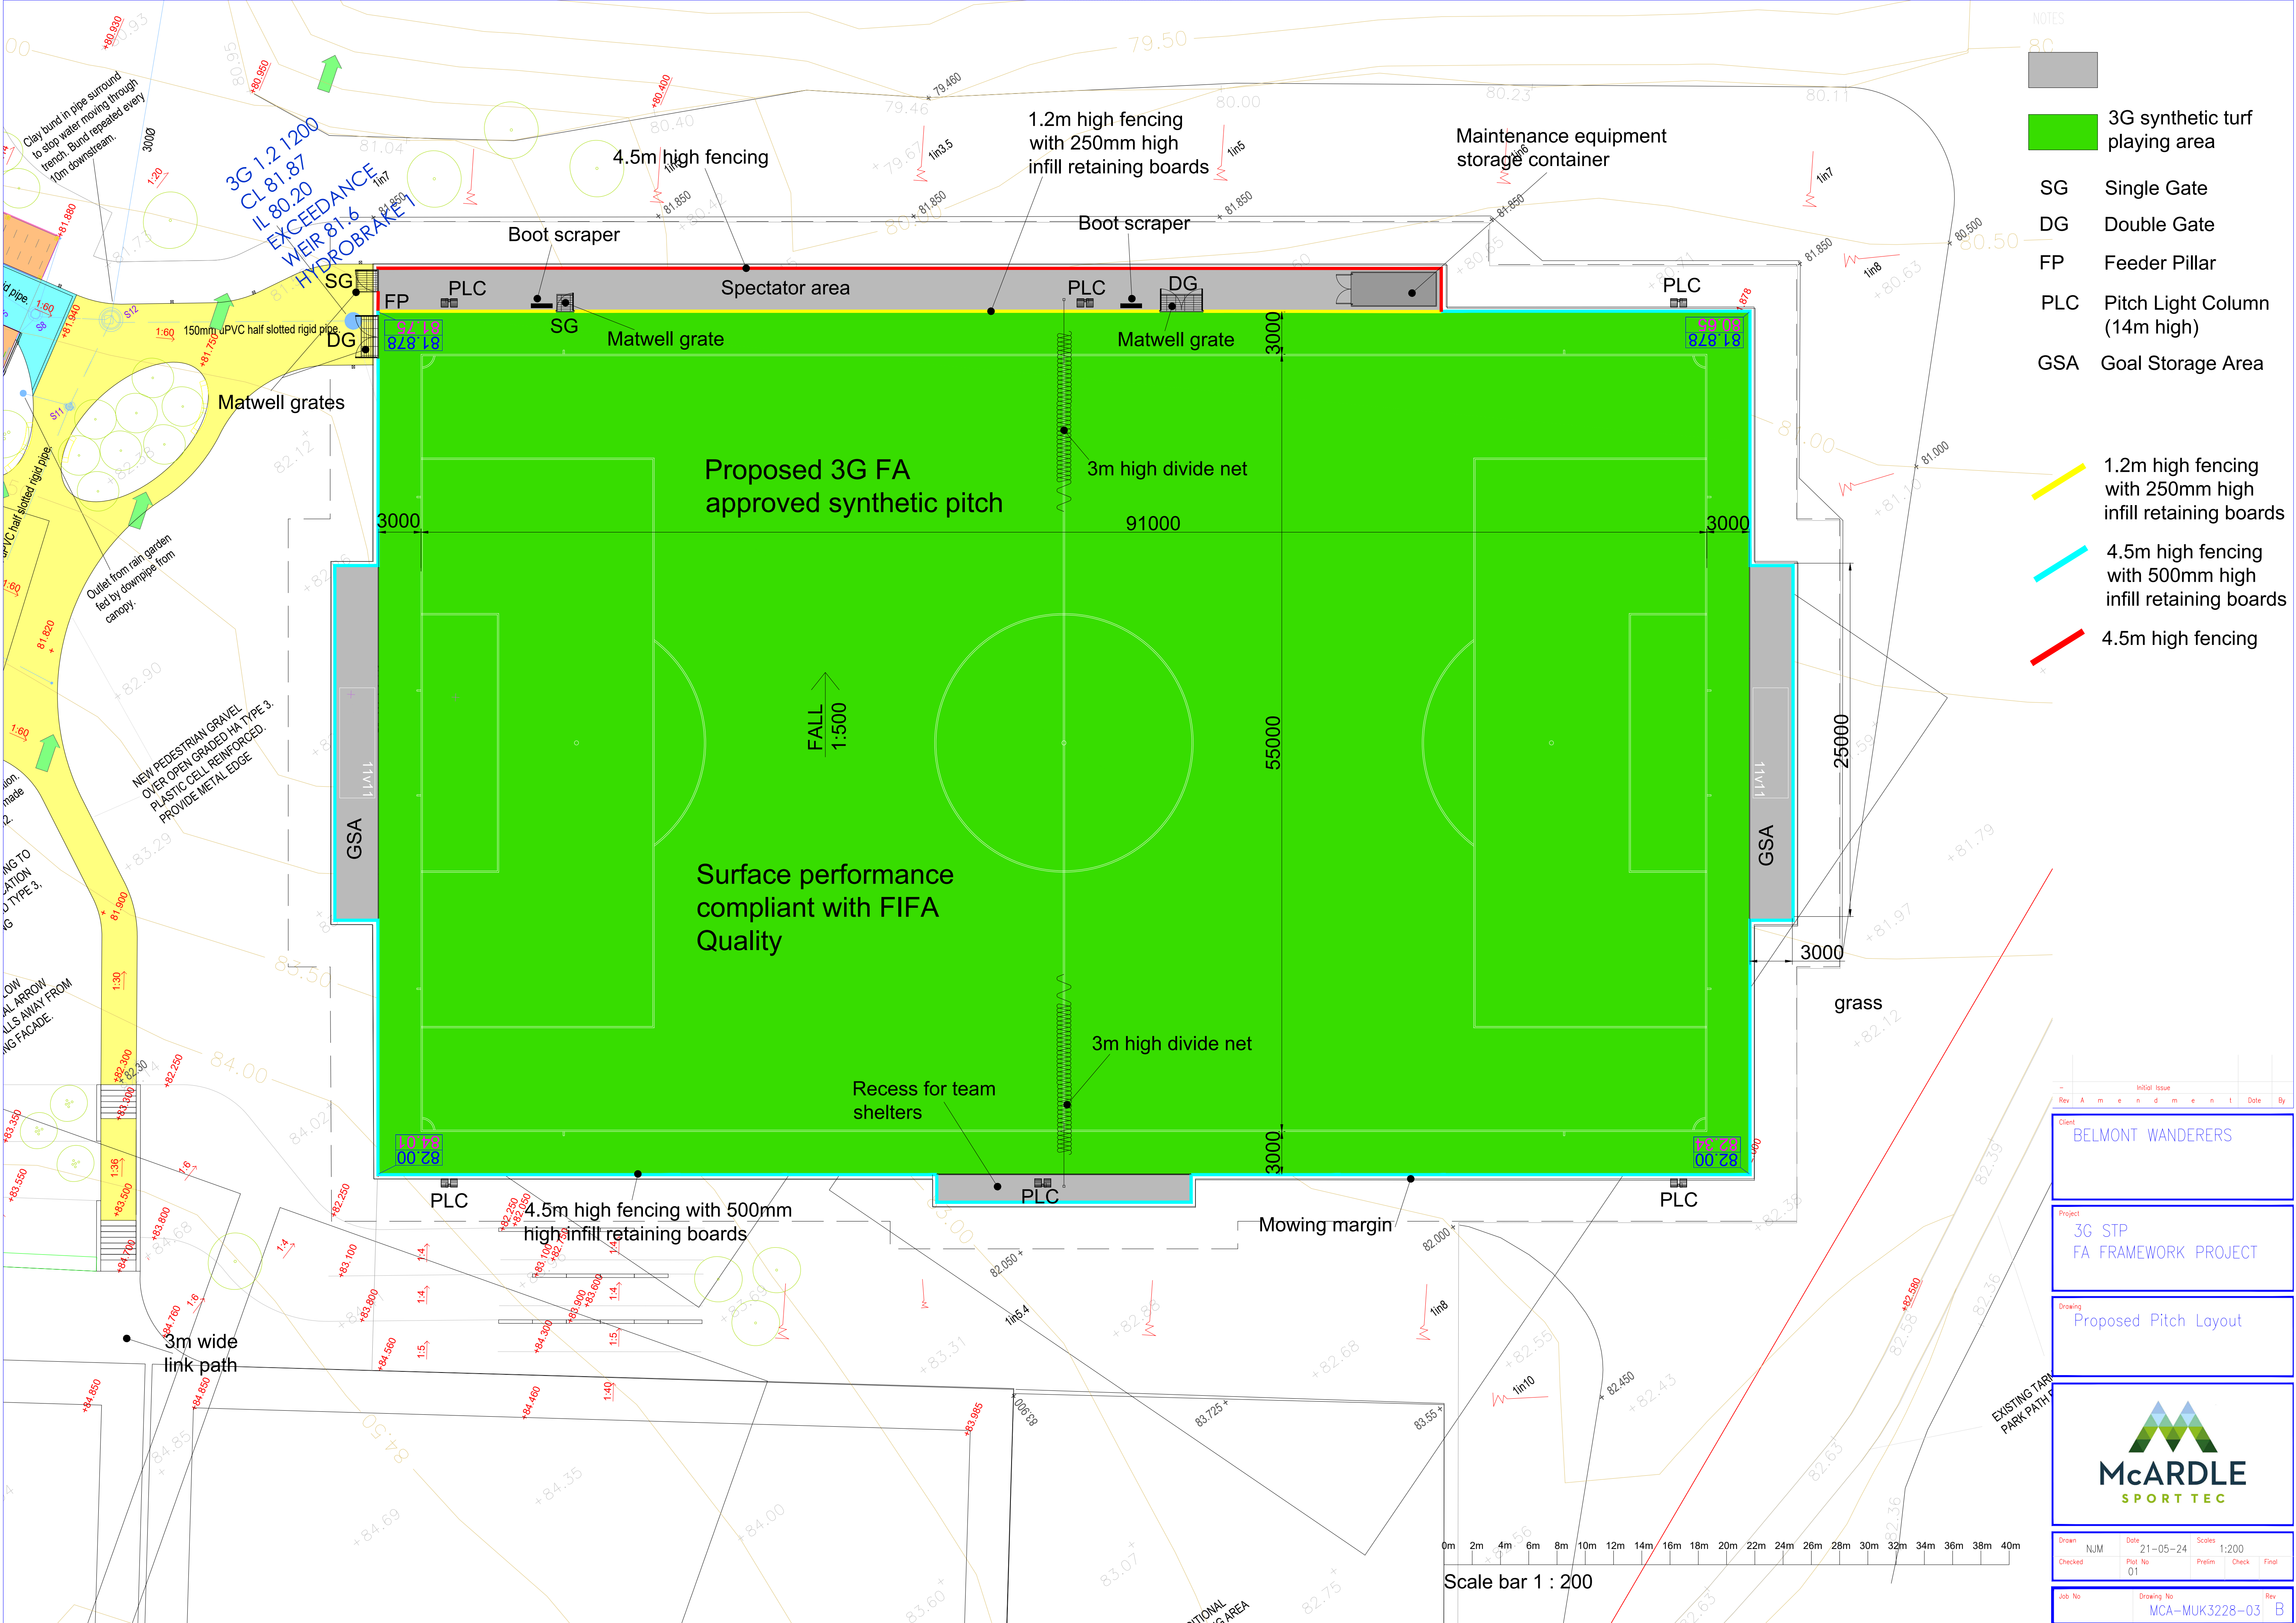

- NOTES
- 3G synthetic turf playing area
 - SG Single Gate
 - DG Double Gate
 - FP Feeder Pillar
 - PLC Pitch Light Column (14m high)
 - GSA Goal Storage Area
 - 1.2m high fencing with 250mm high infill retaining boards
 - 4.5m high fencing with 500mm high infill retaining boards
 - 4.5m high fencing

Rev	Amendment	Date	By
-	Initial Issue		

Client: BELMONT WANDERERS

Project: 3G STP FA FRAMEWORK PROJECT

Drawing: Proposed Pitch Layout

McARDLE
SPORT TEC

Drawn	Date	Scale
NJM	21-05-24	1:200

Checked	Plot No	Prelim	Check	Final
	01			

Job No	Drawing No	Rev
	MCA-MUK3228-03	B