

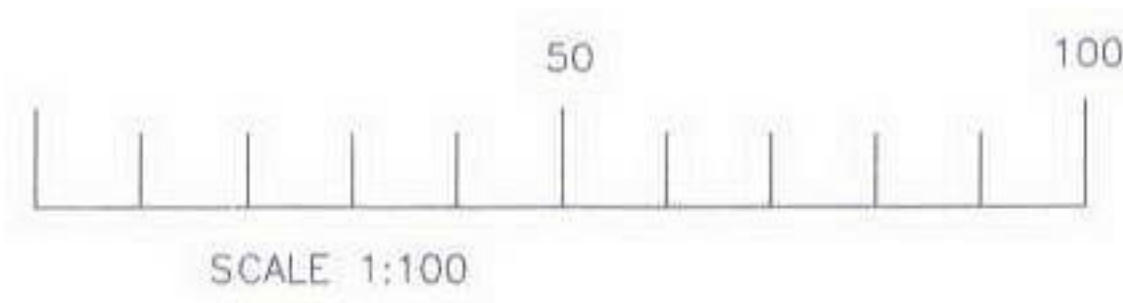
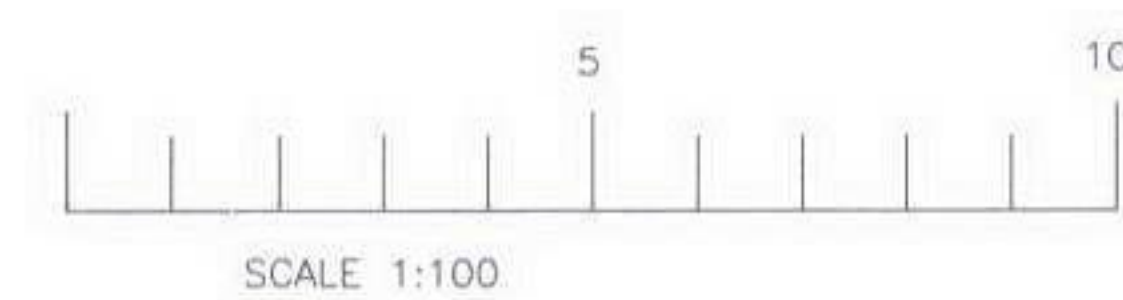
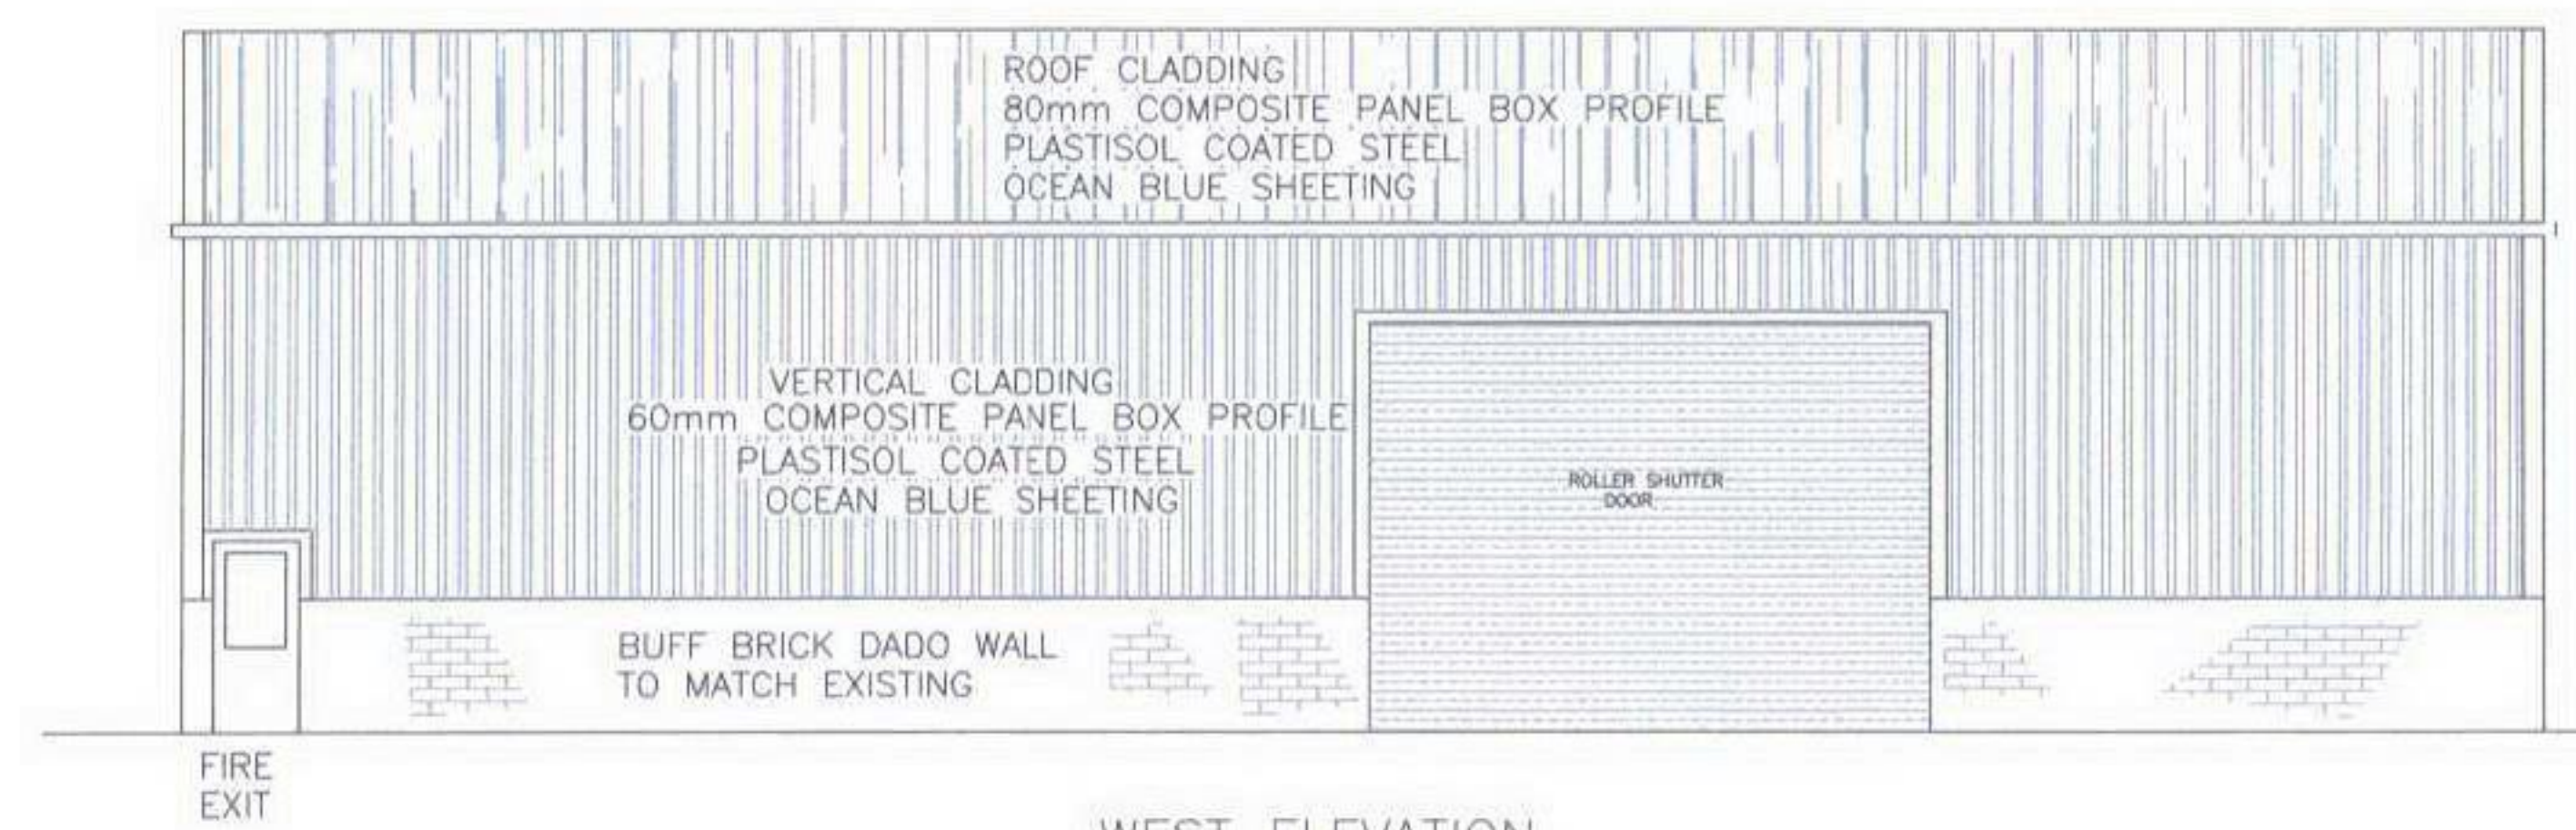
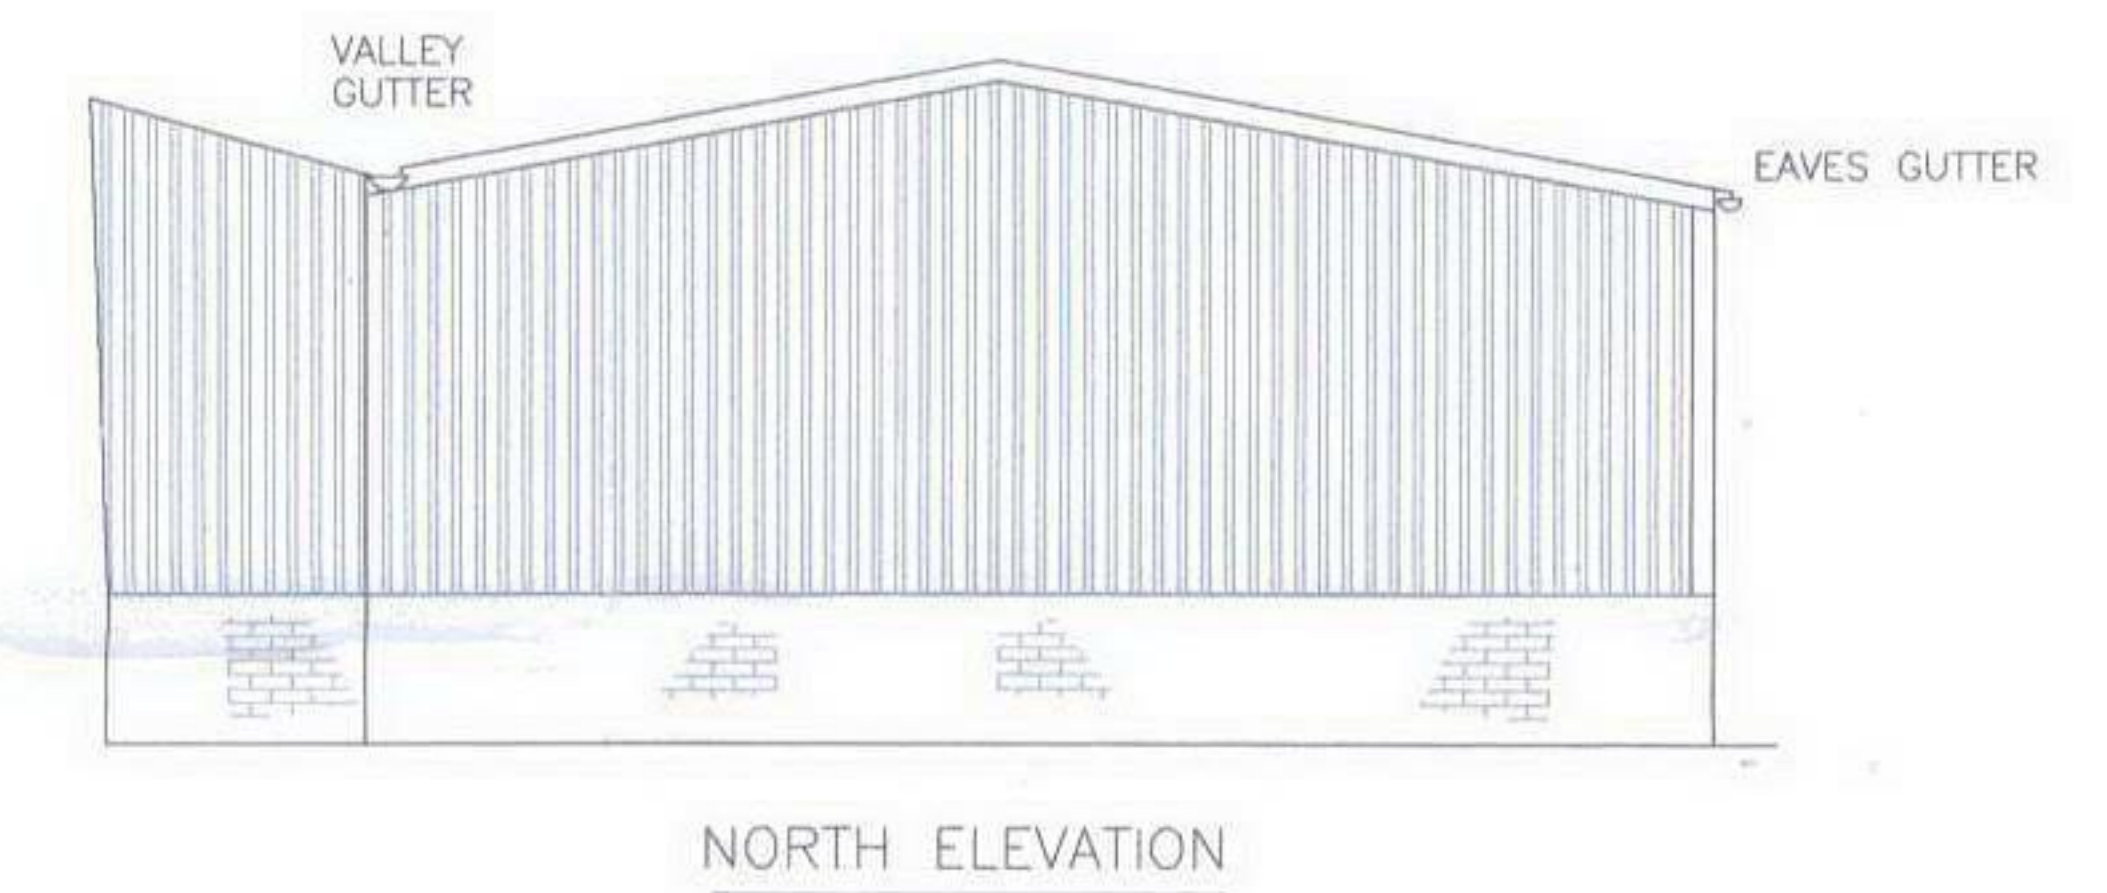


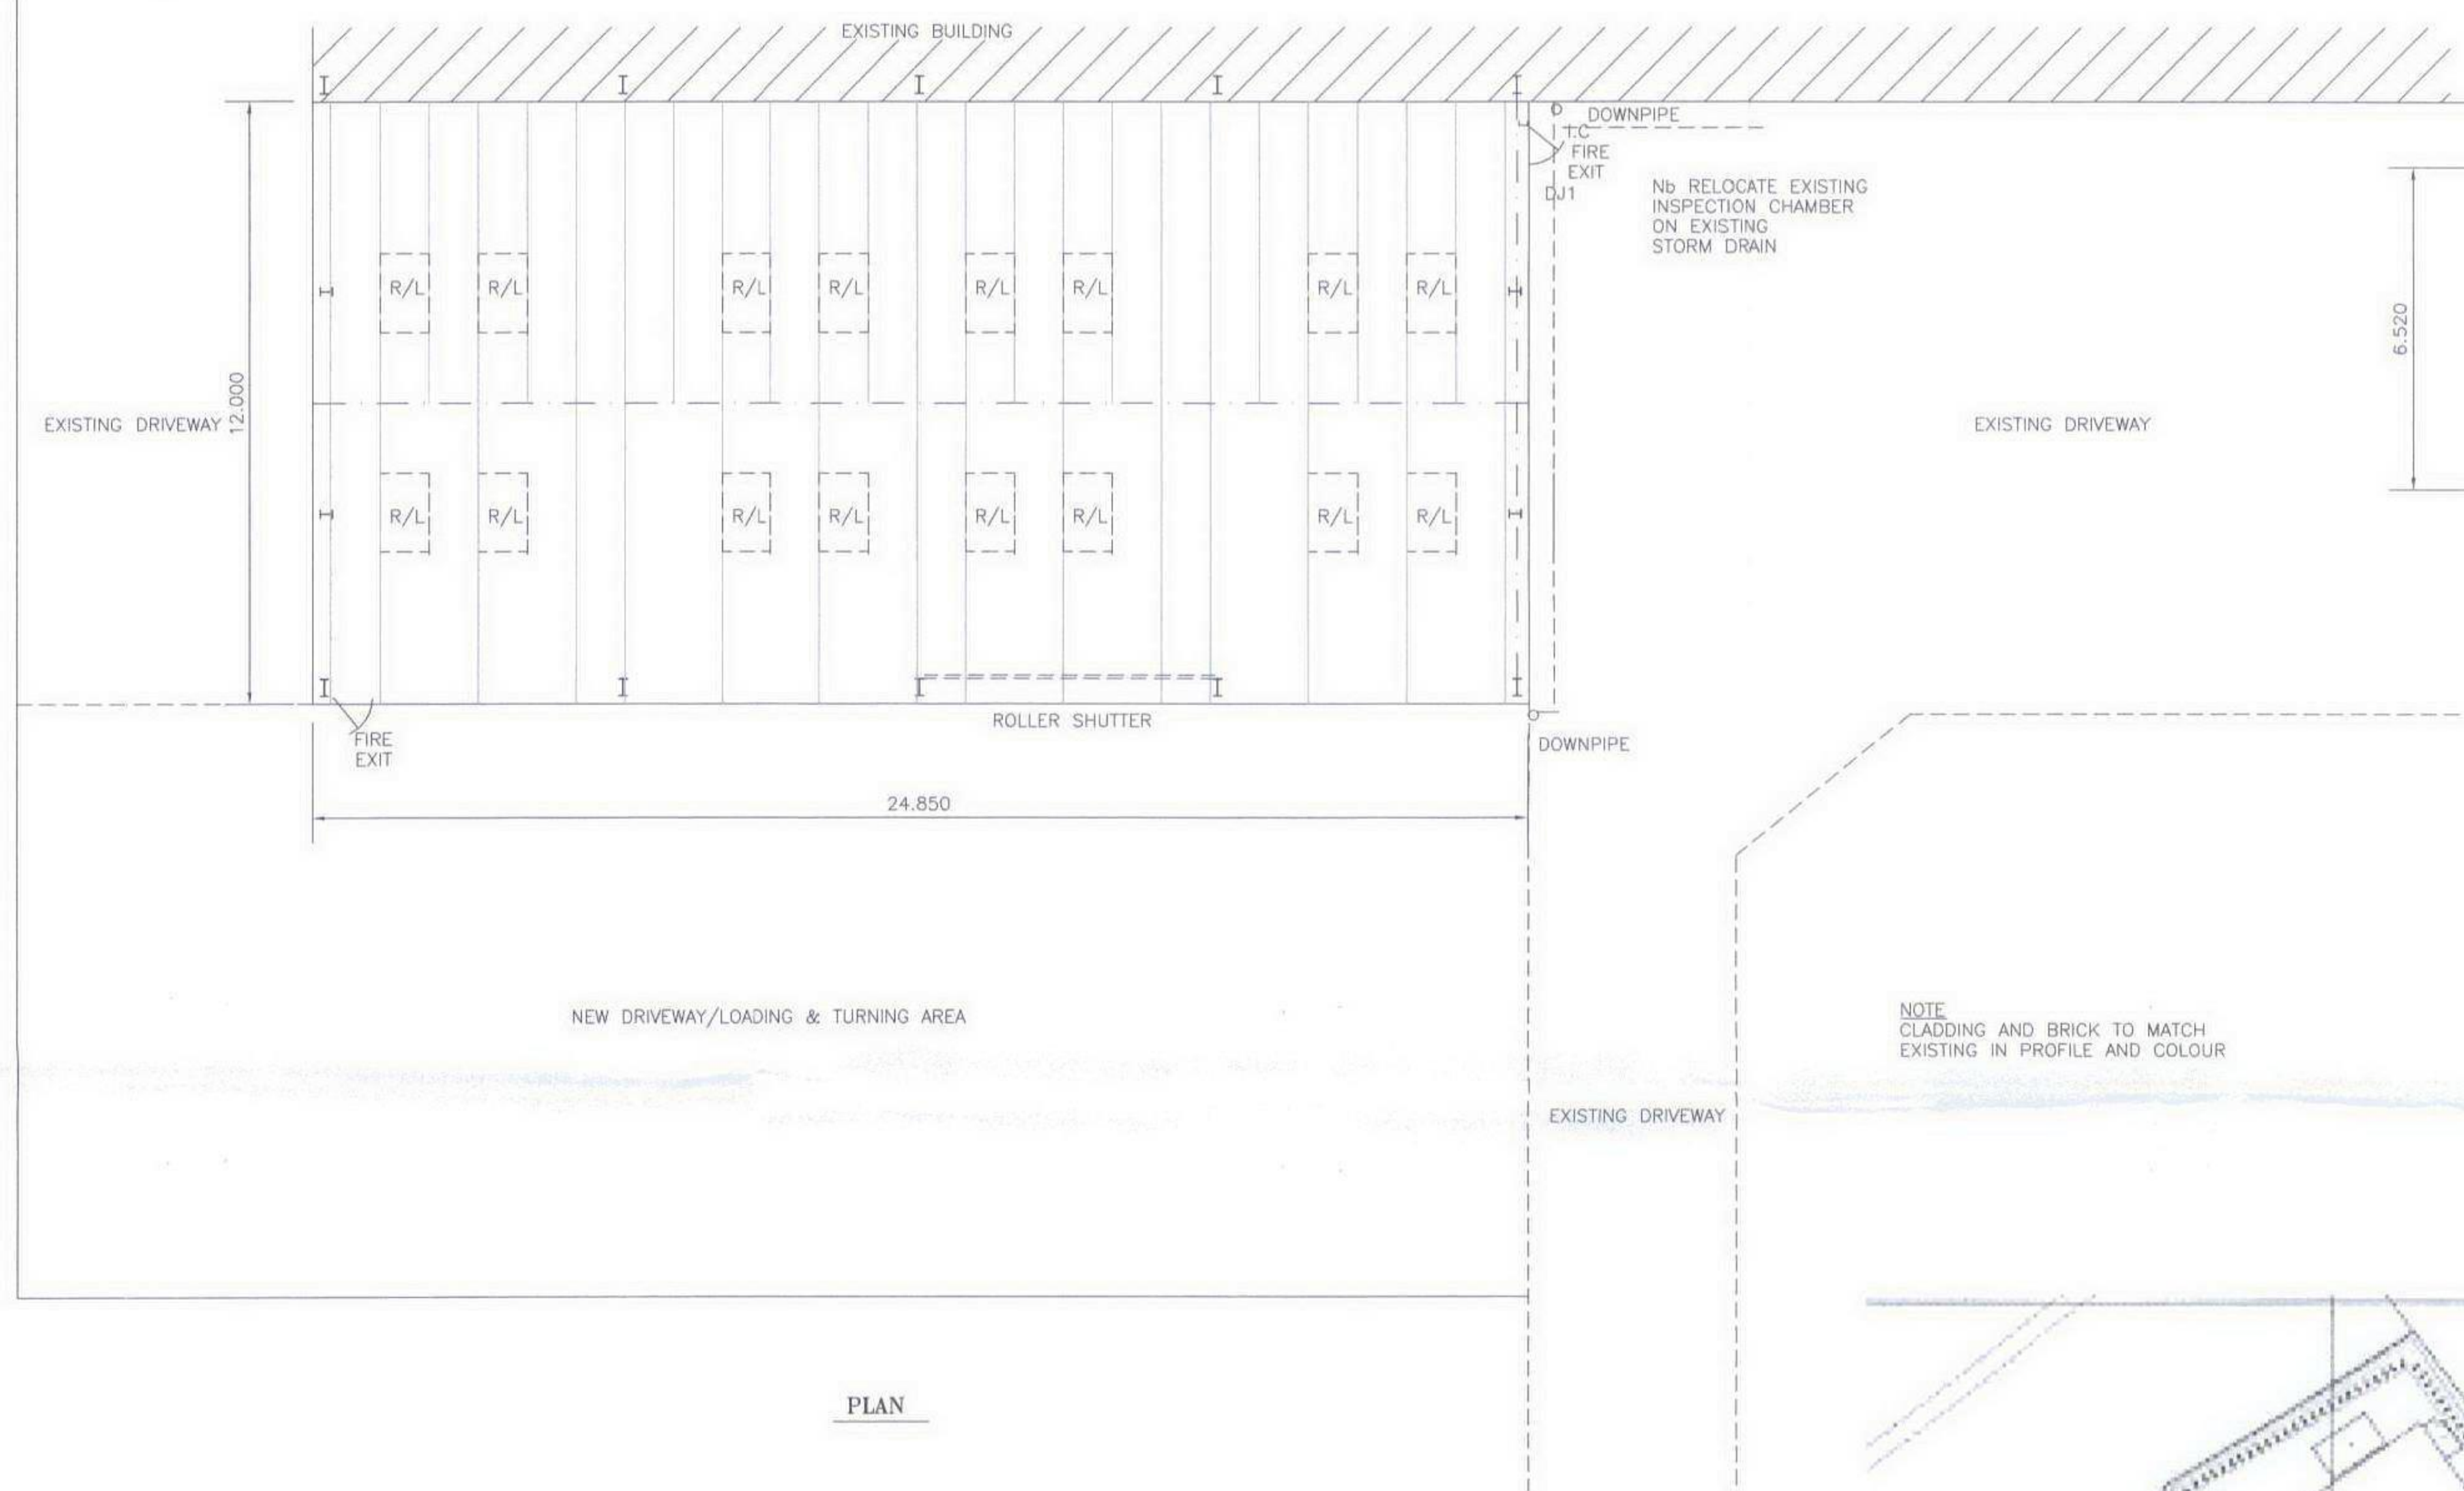

PROPOSED EXTENSION
POLYTEC HOLDEN LTD
PORTHOUSE INDUSTRIAL ESTATE
BROMYARD
HEREFORDSHIRE
HR7 4NS

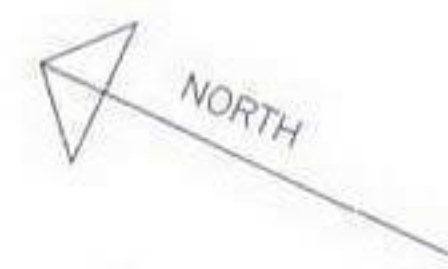

LOCATION PLAN

Scale 1:1000



Drawn By Ian Savagar
Date 13/11/09
Scale 1:100

Drawing Number 4005/3