




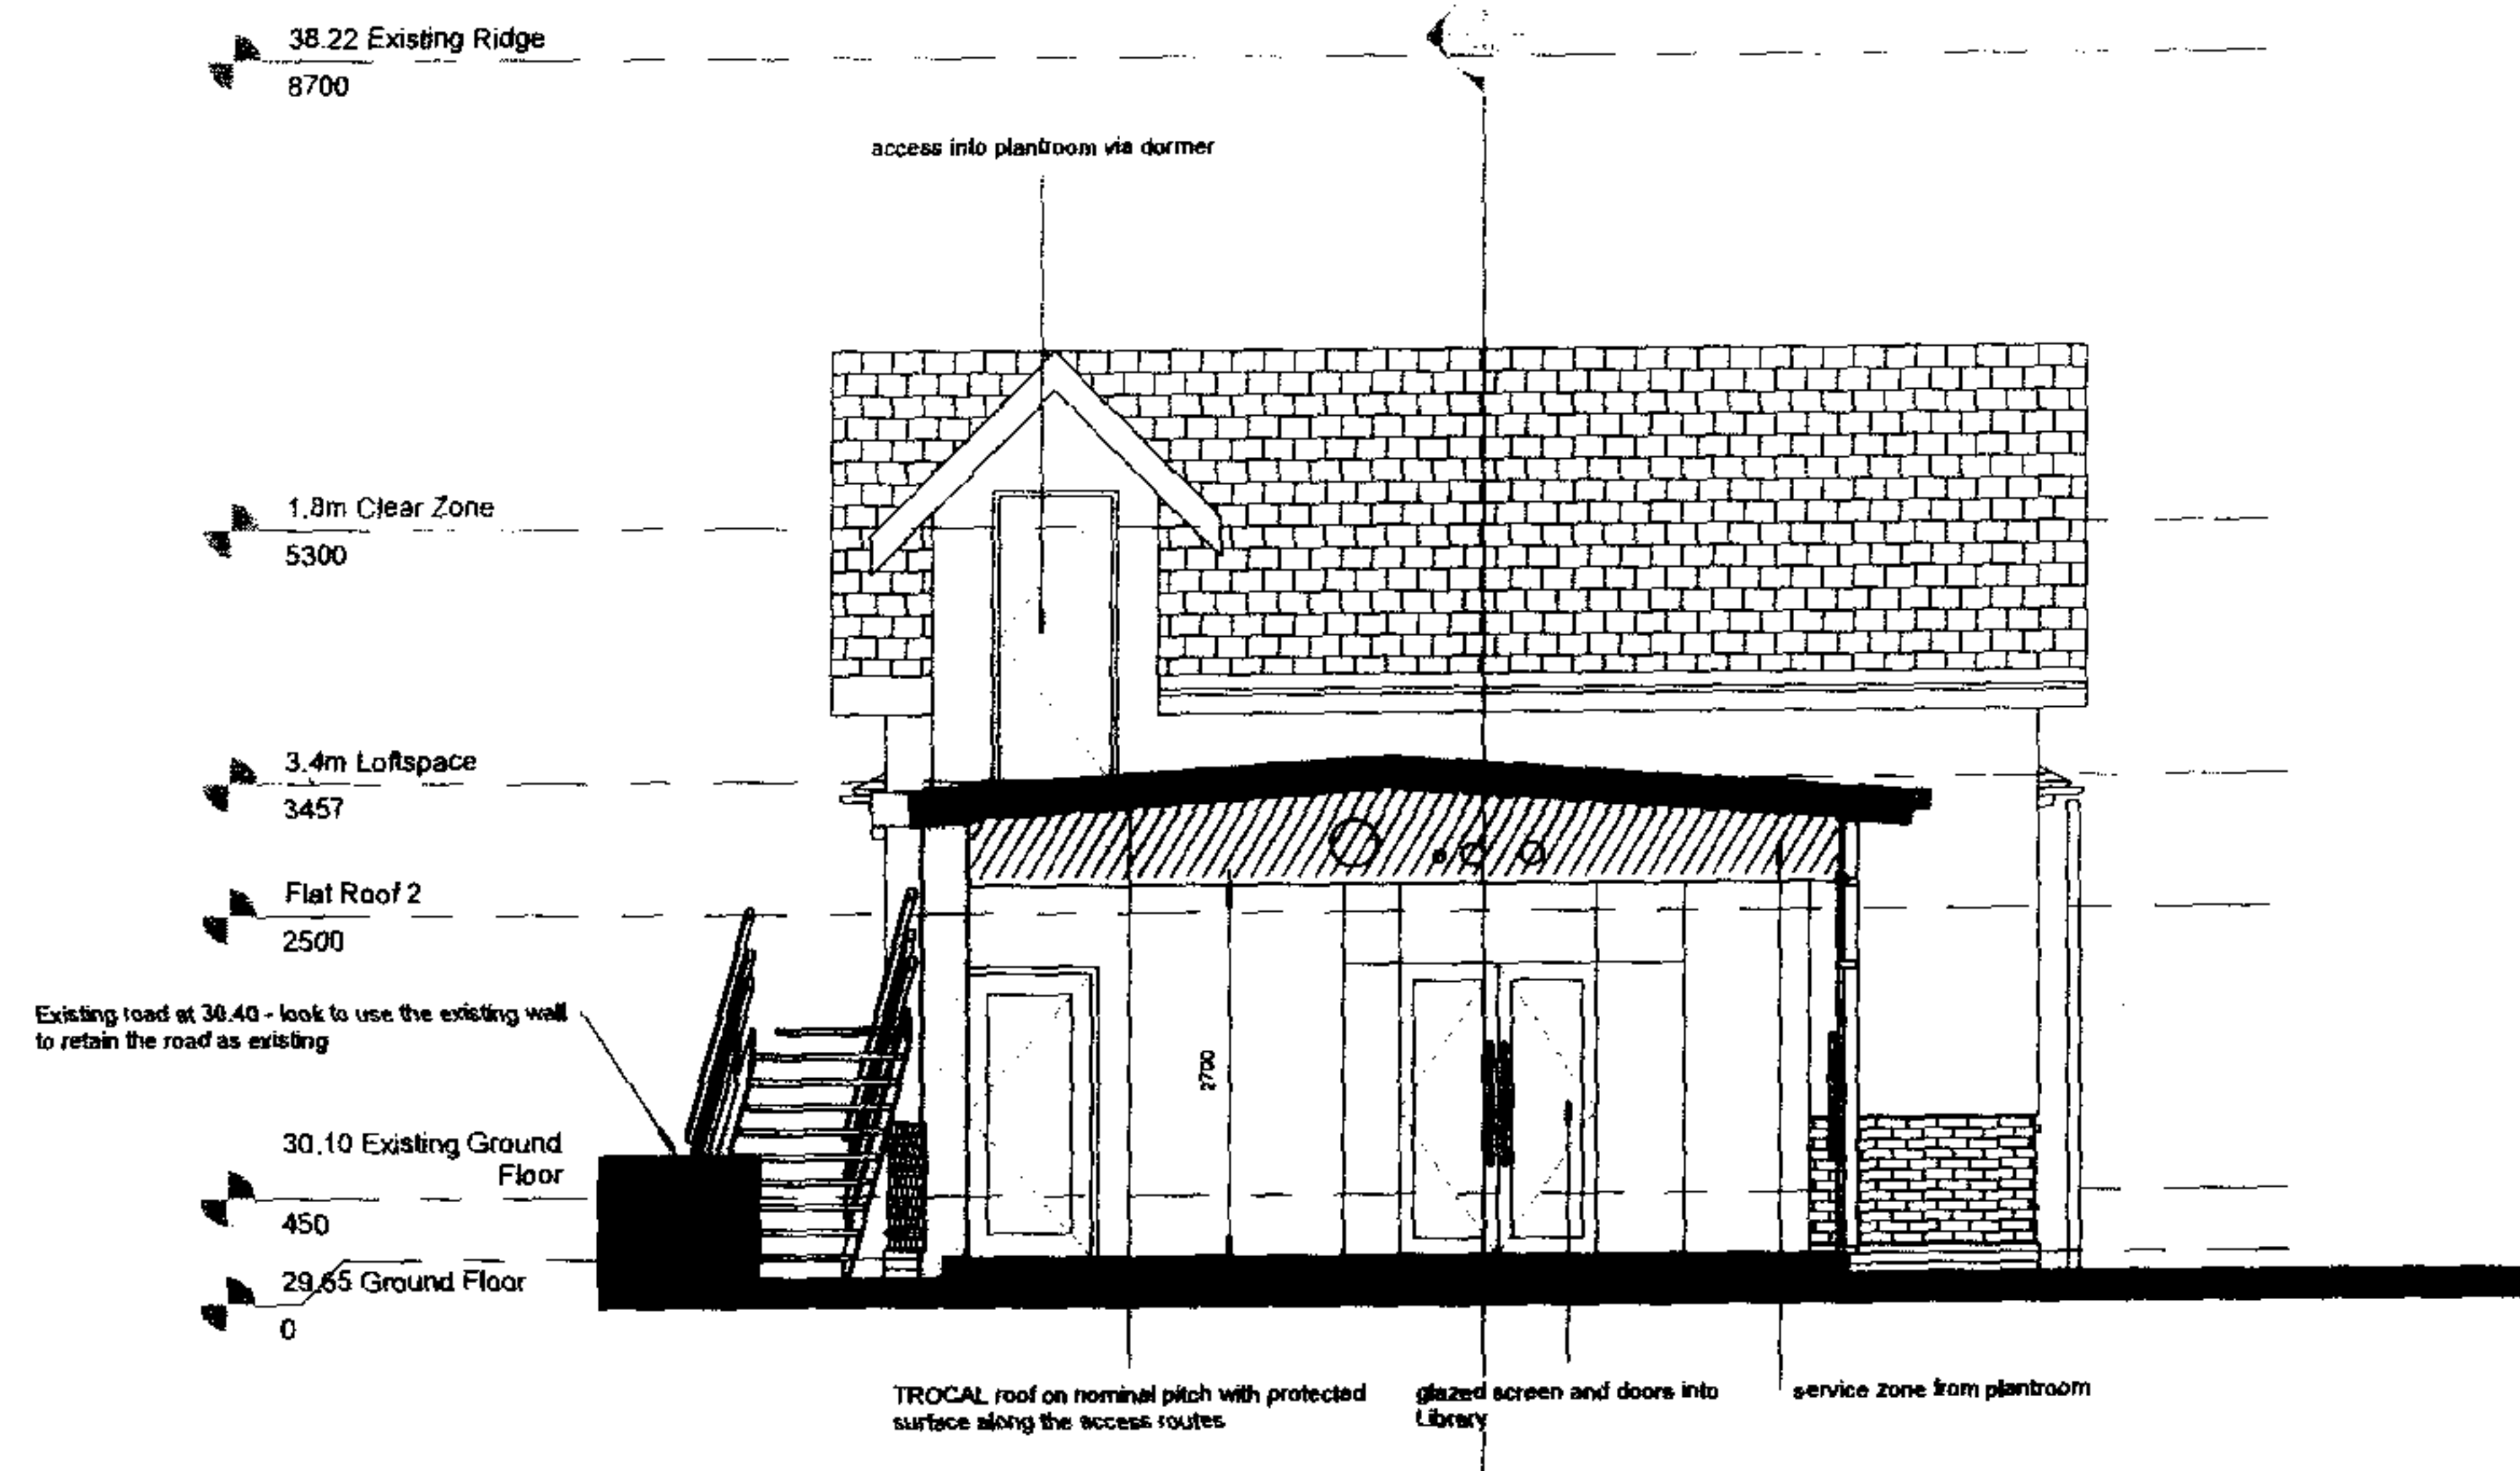



2 Section Through the Entrance
1:50

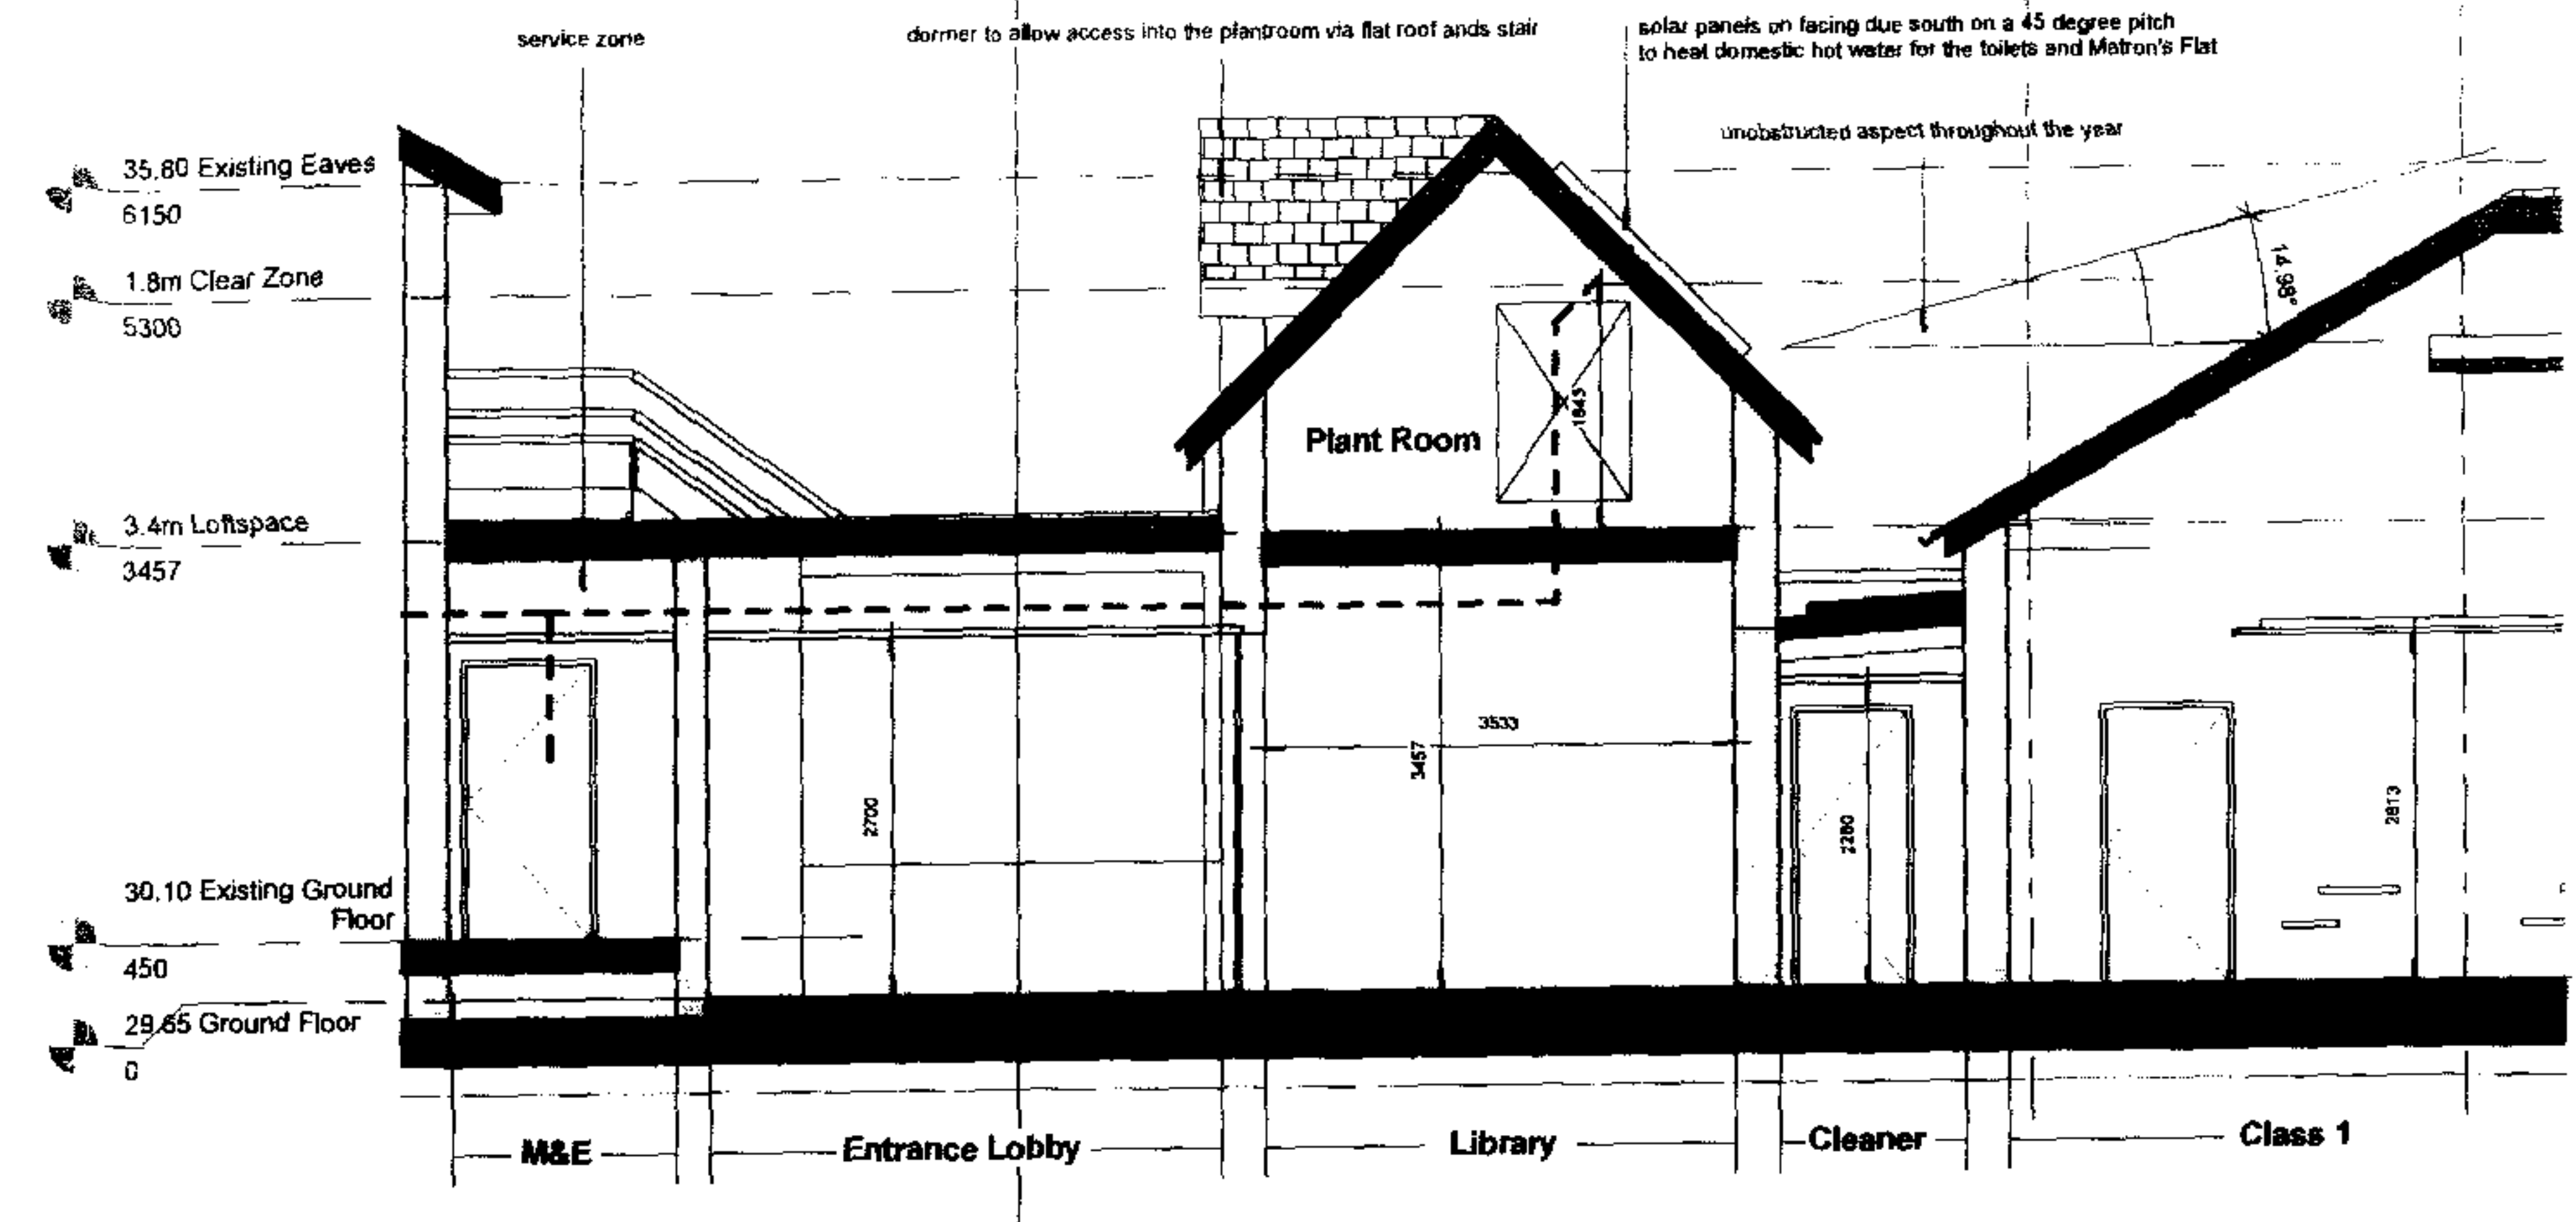

3 Section AA
1:50

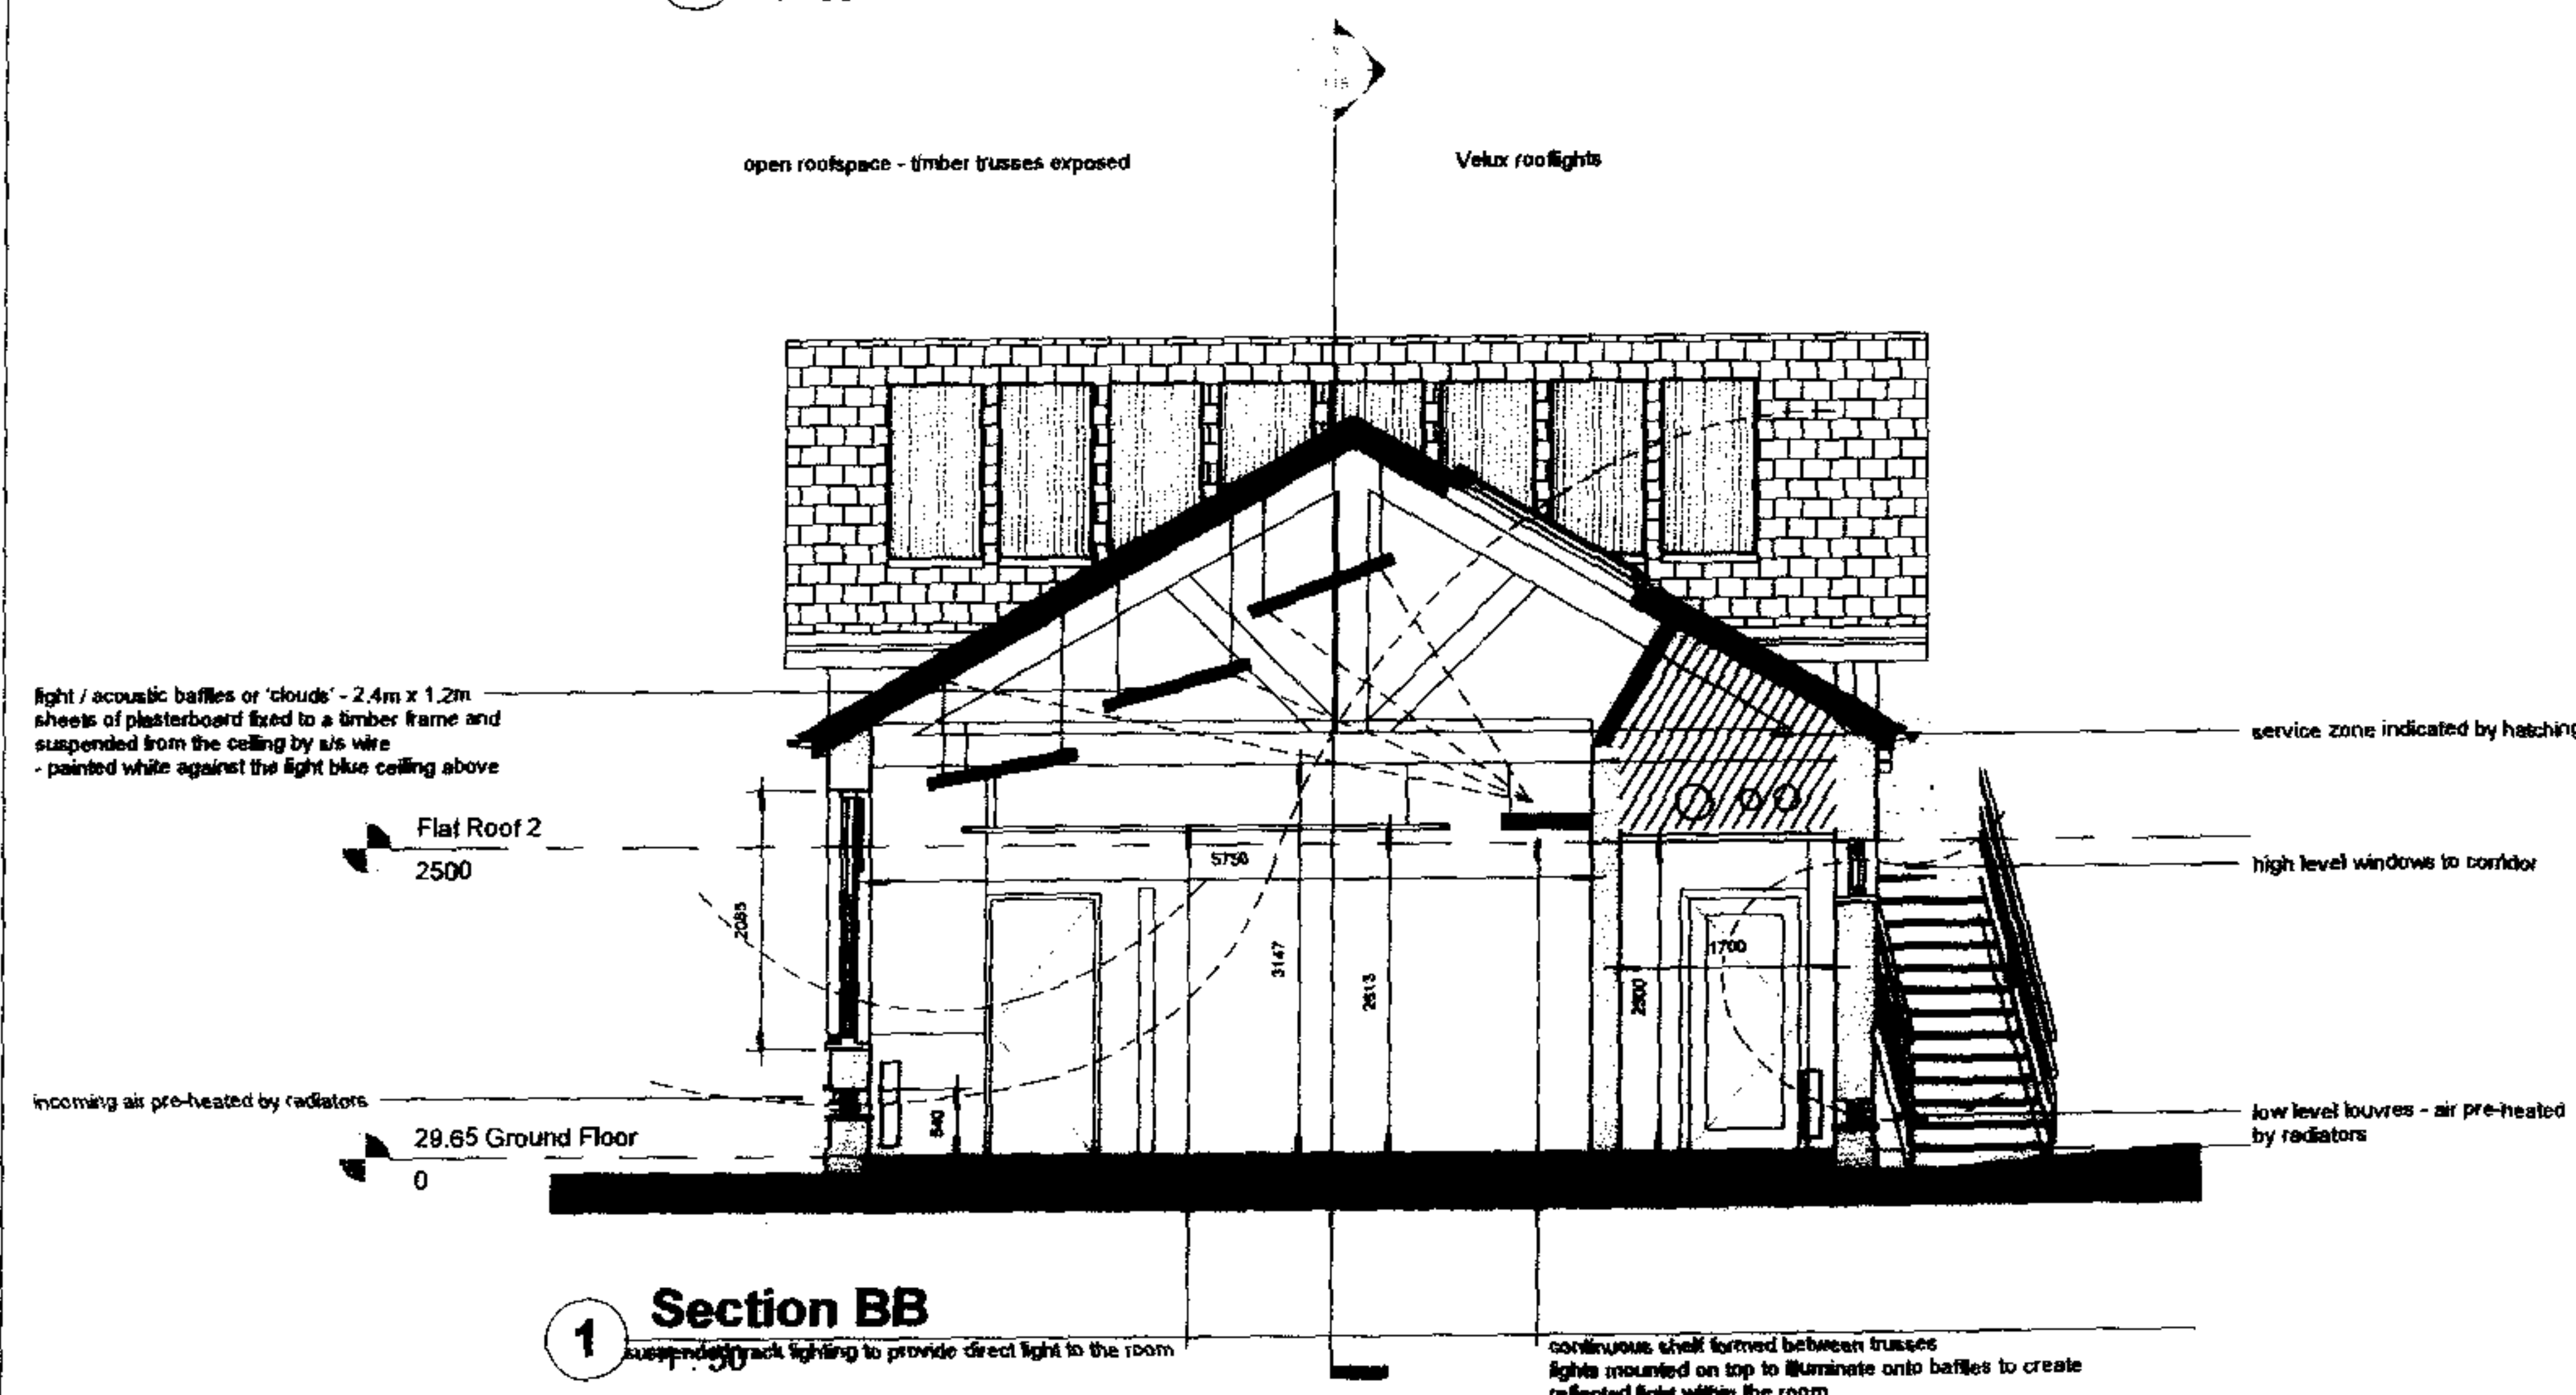

1 Section BB
1:50

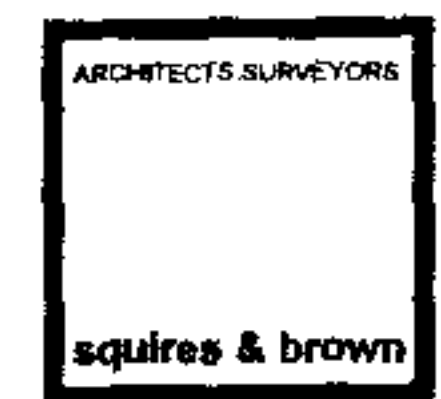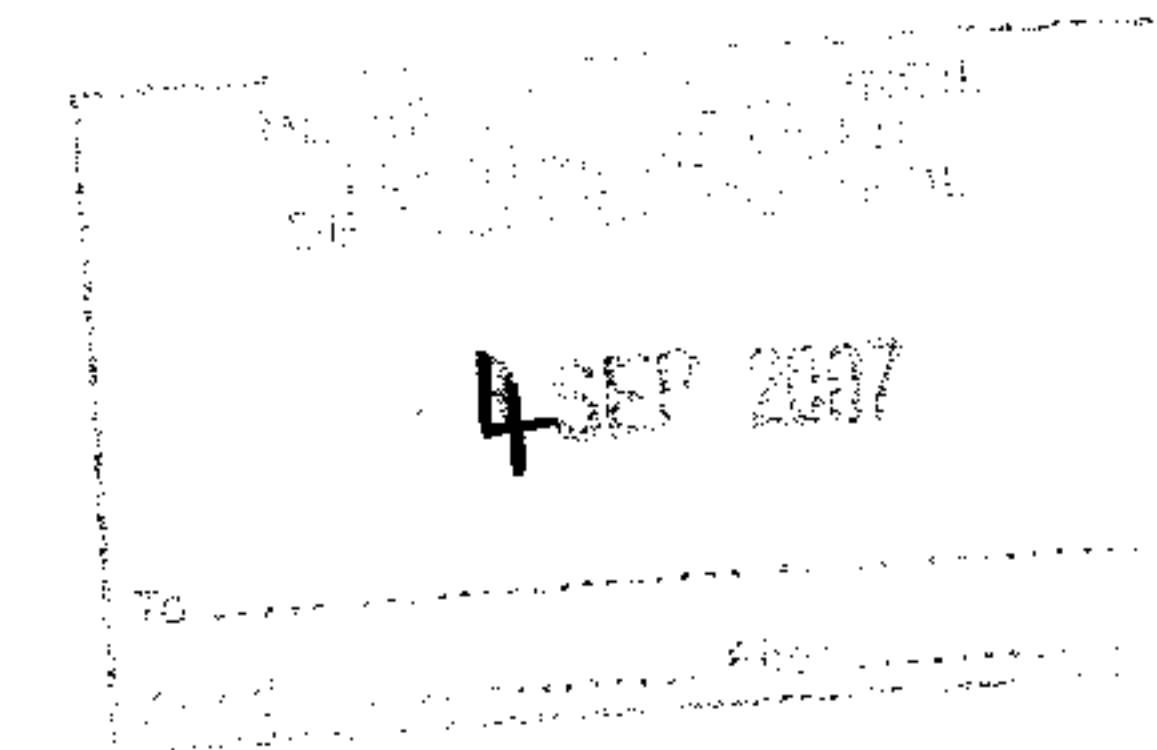

The Courtyard
283c Ashley Road
Hale
Cheshire
WA14 3NG
0161 941 4476
0161 941 4161

Project Title
Junior Class Room Block

Site Address
The Downs School, Colwall

Drawing Title
Proposed Sections

Client
Malvern College
College Road, Malvern, Worcestershire
WR14 3DF

Date Drawing Created		Drawn by	Author
Scale	1:50		
Revision Status	Preliminary		
Job no.	1121		
Drawing no.	115	Rev	A