


Section at West End

Footing of new dividing wall as detail provide dbv Truland Construction Ltd

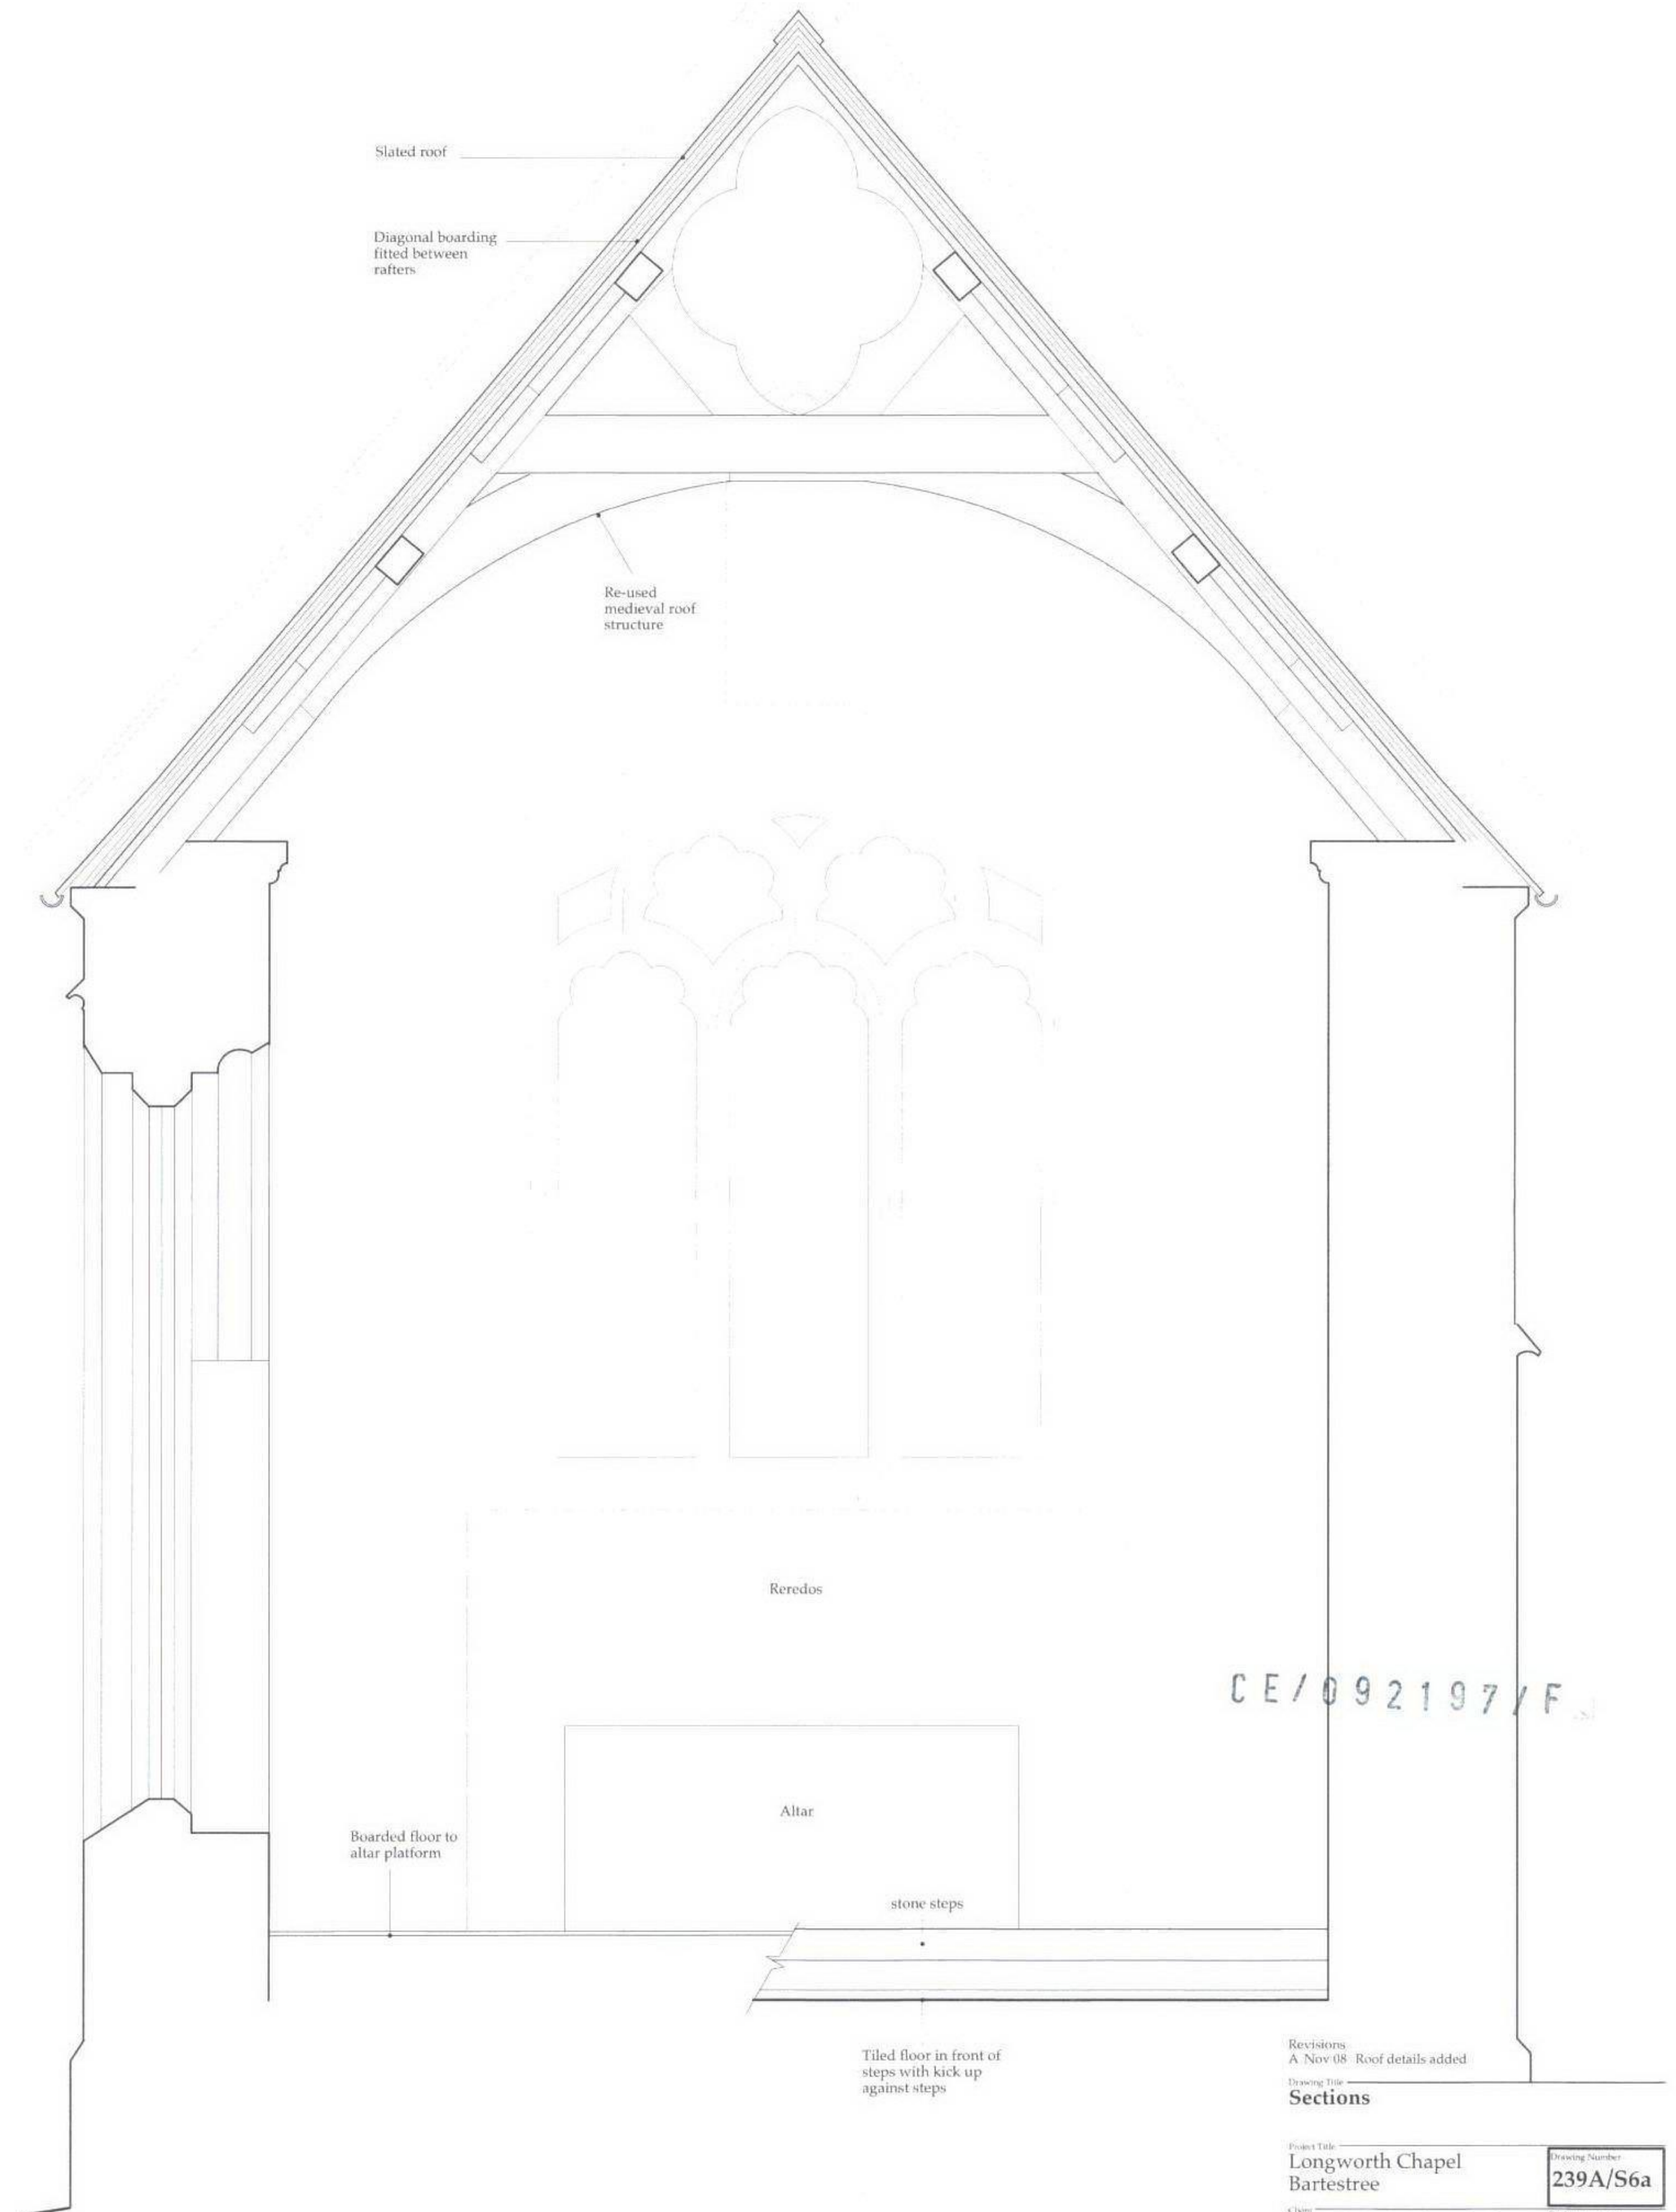

Section at East End

Revisions  
A Nov 08 Roof details added

Drawing Title  
**Sections**

Project Title  
Longworth Chapel  
Bartestree

Client  
The Historic Chapels Trust

Drawing Number  
**239A/S6a**

Date  
July 2008

Scale  
1:20

Drawn by  
MRI

**JOHN C GOOM**  
architects and historic building consultants

108 High Street, Evesham, Warwickshire, NWR11 4ET. Tel: 01386 781224 email: jcg@johnsgoom.co.uk www.jcg.co.uk