




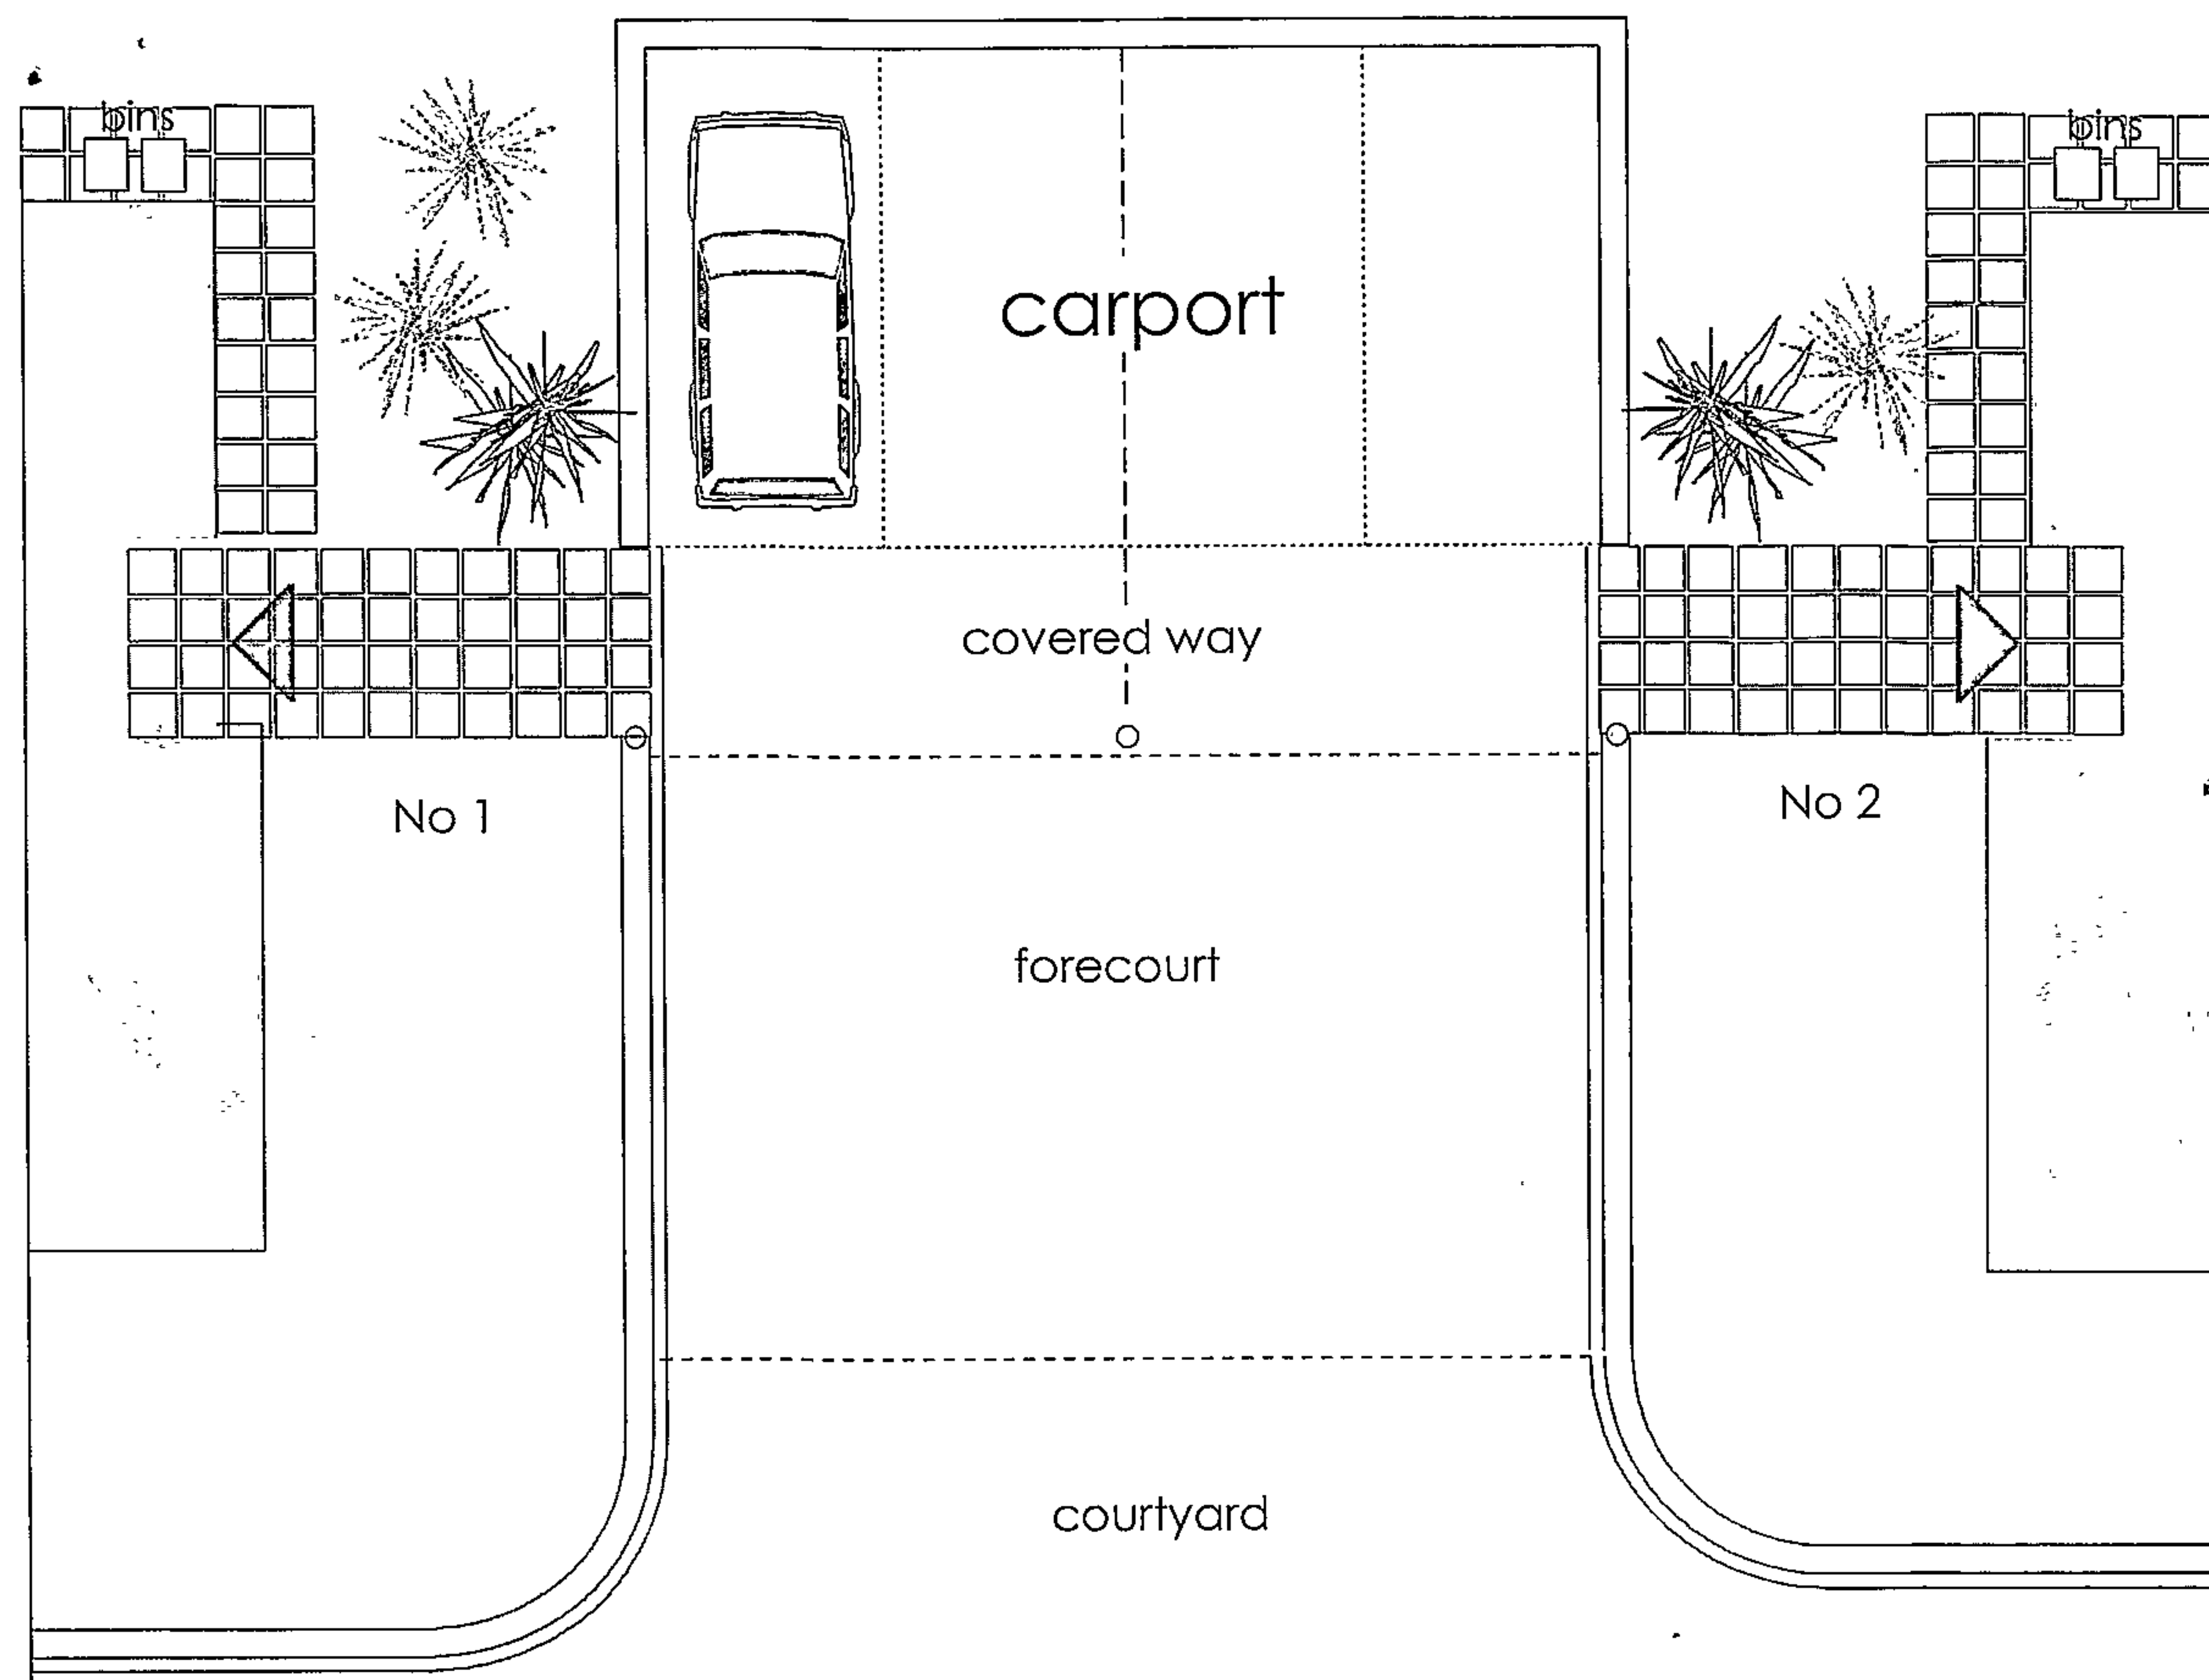


Plan

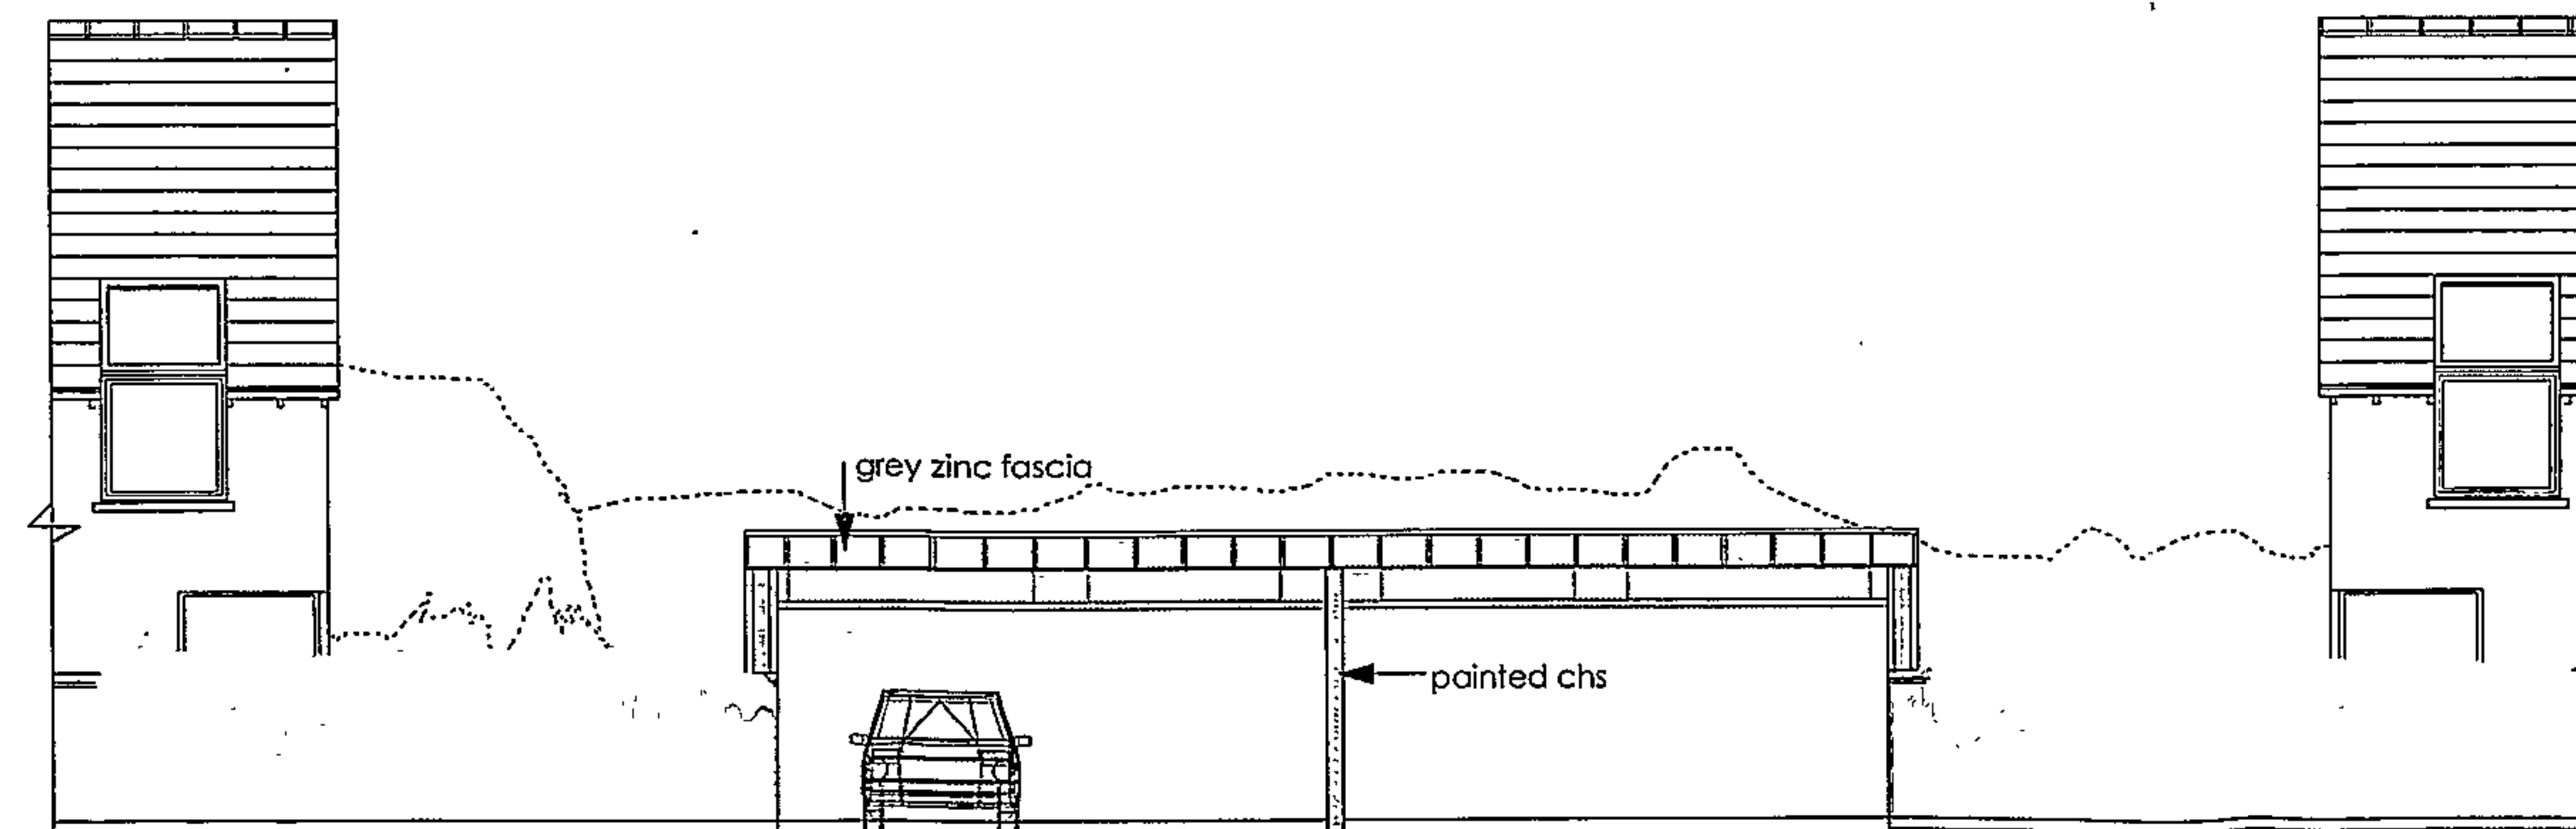

Elevation to Courtyard

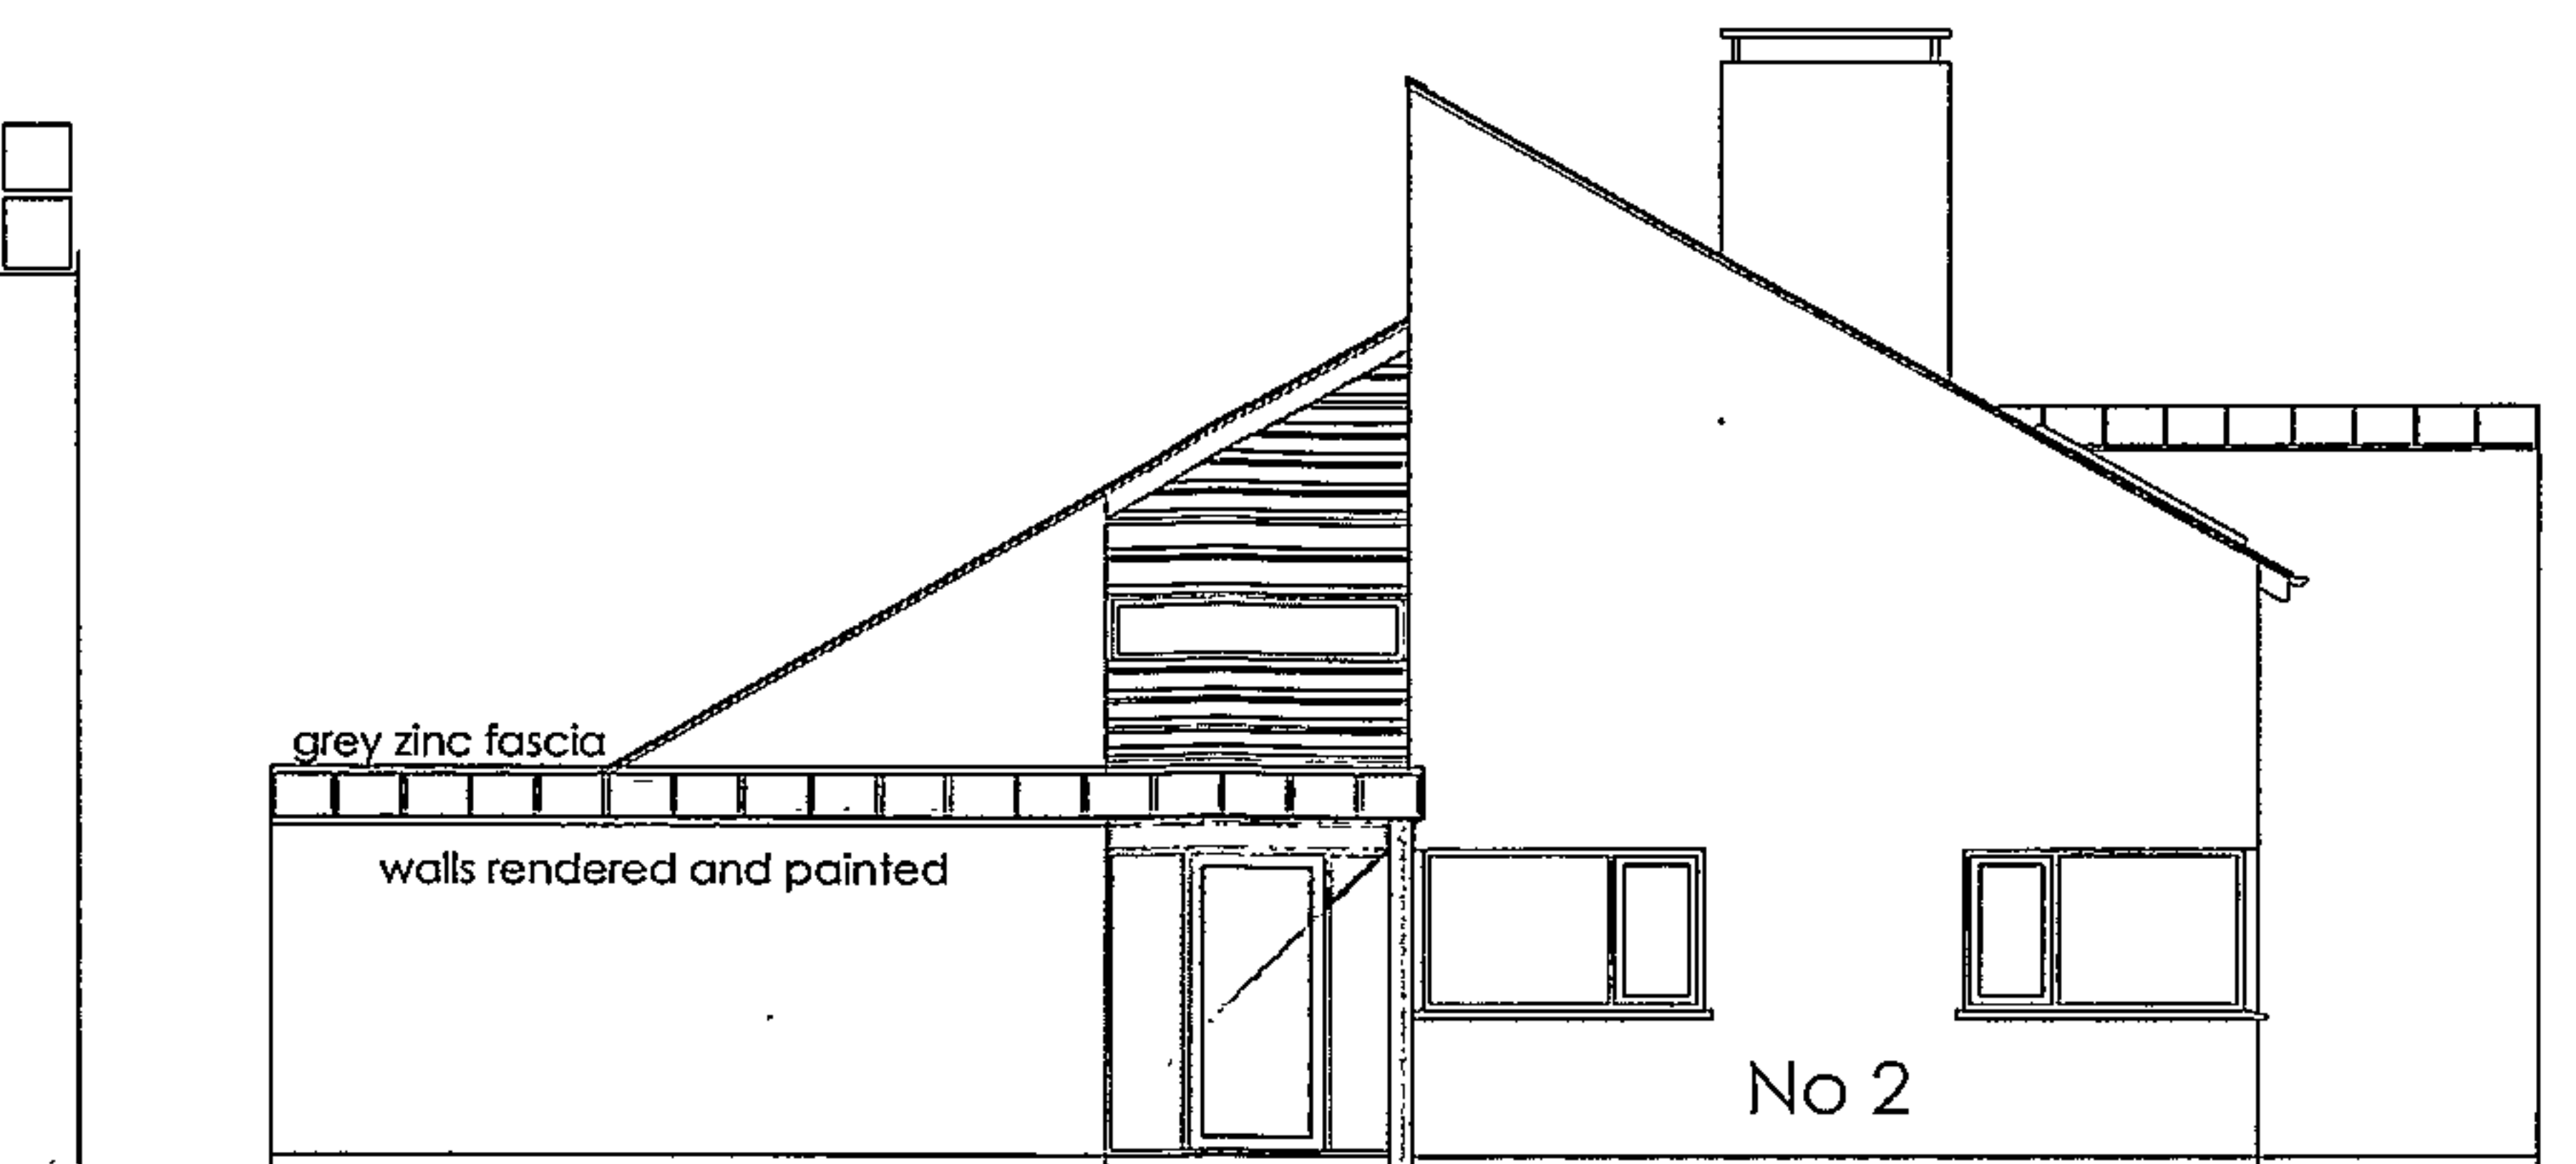

Side Elevation unit 2

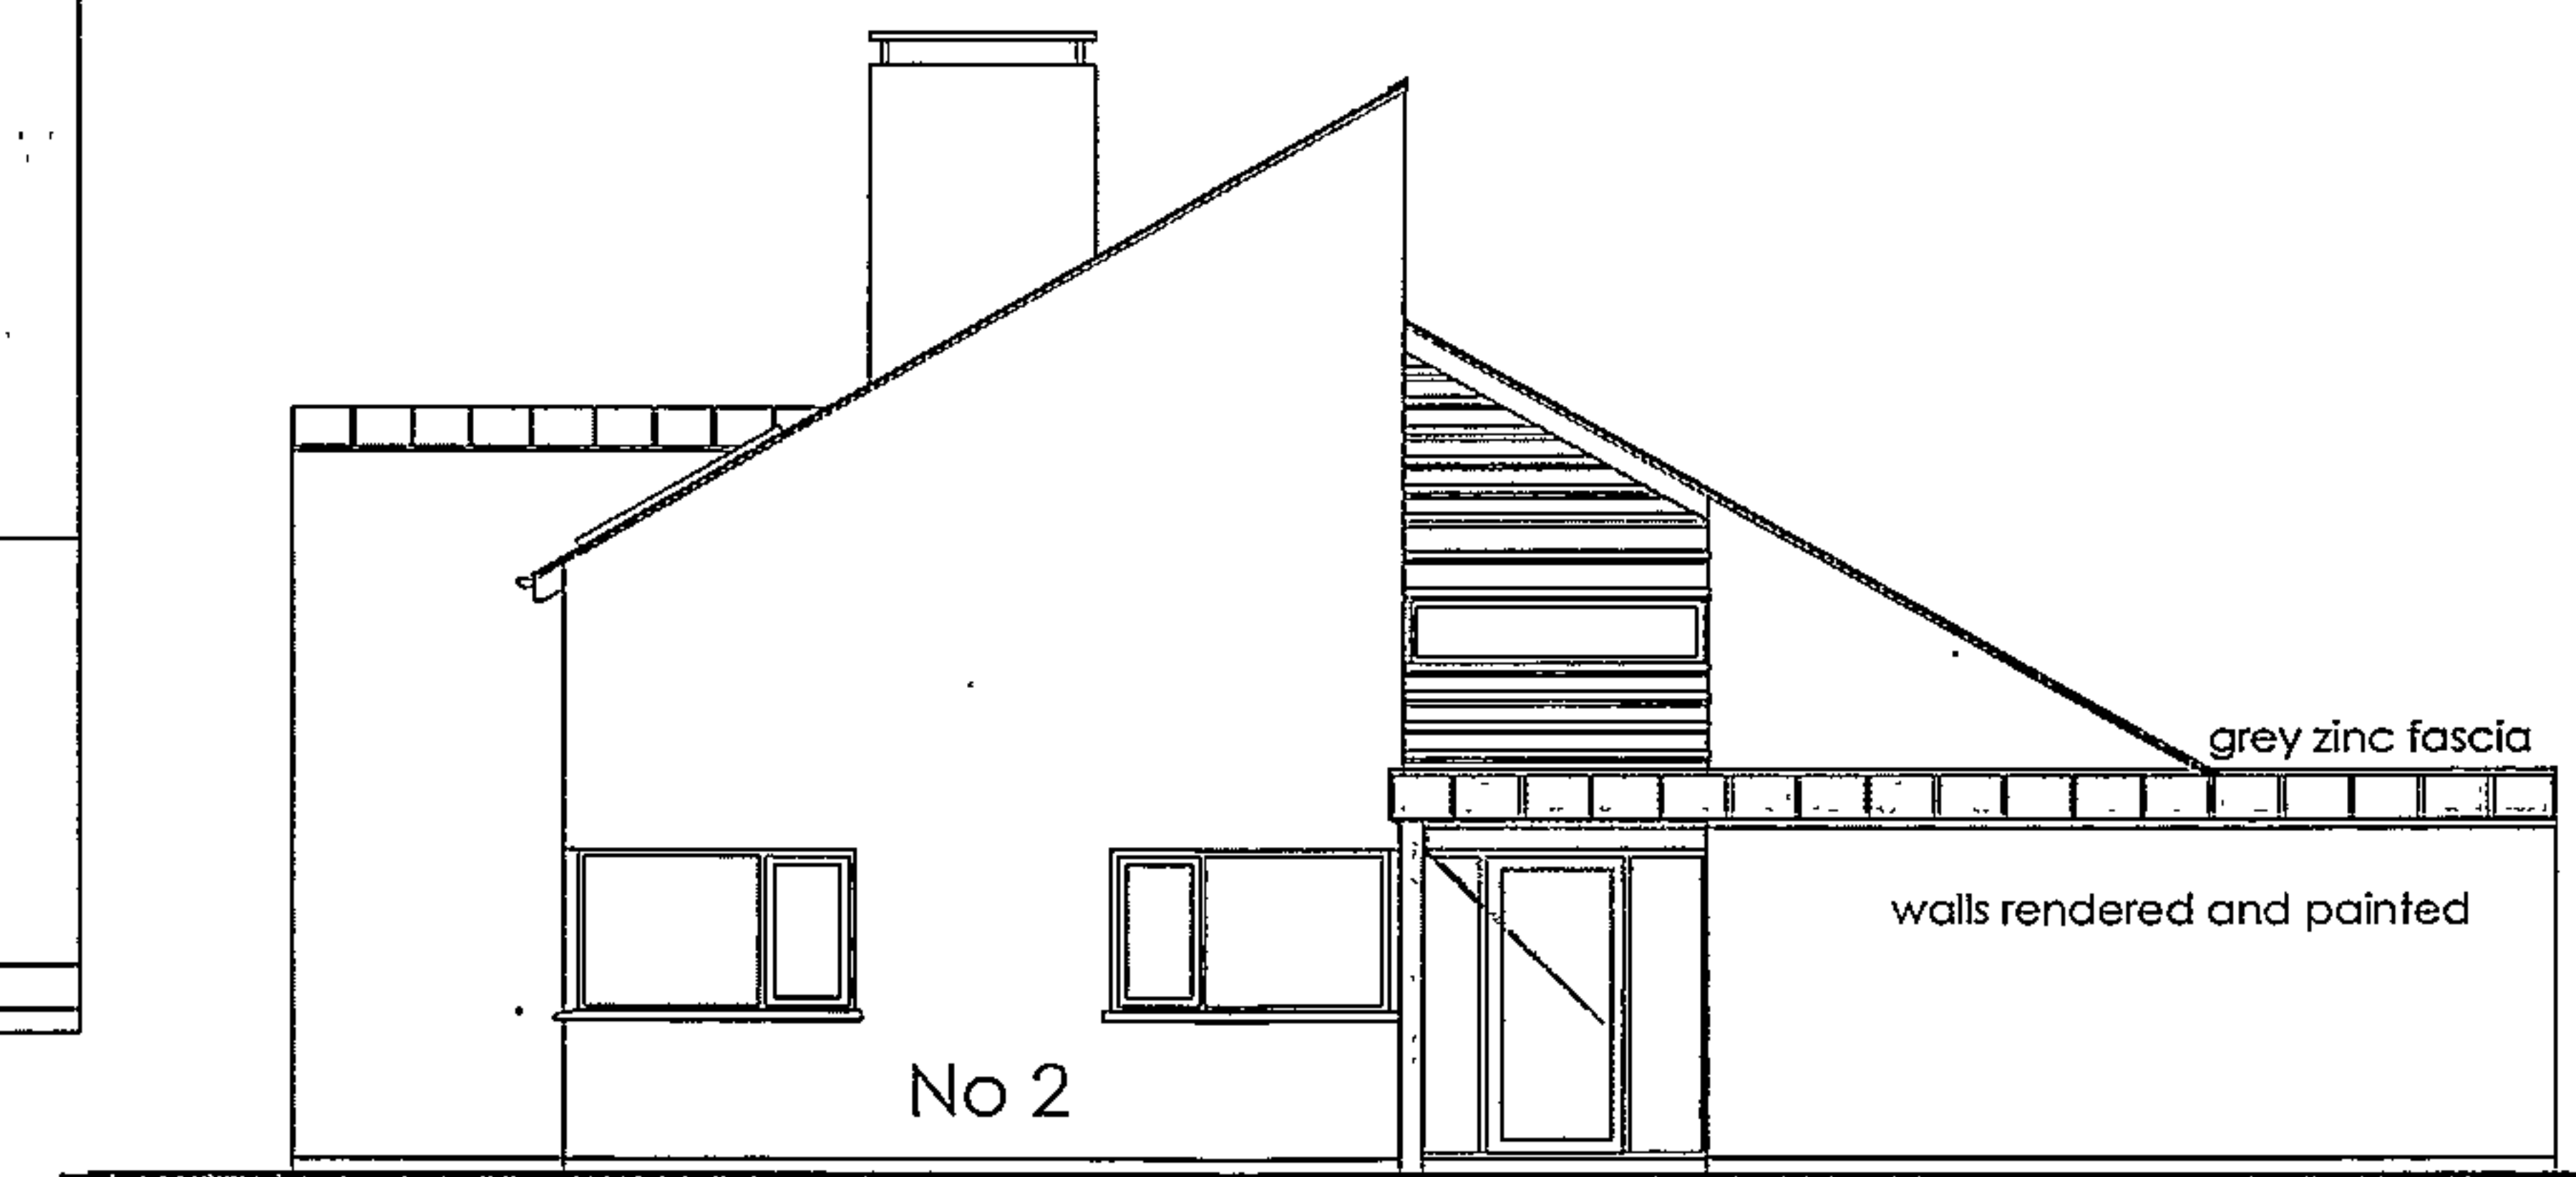


Side Elevation unit 1

AMENDED
PLAN RECEIVED ON:-

S 11102381F

Rod Robinson
Associates Limited

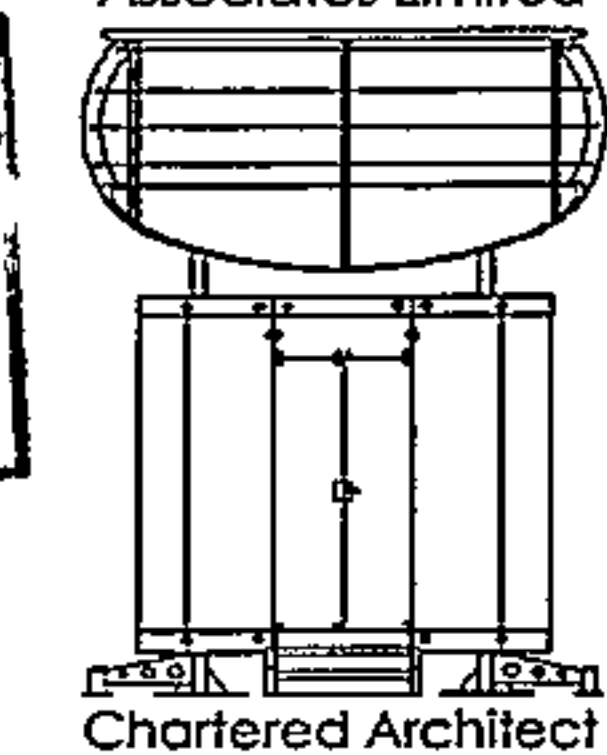

Tigin Broc
Killogurteen
Waterville
Co Kerry
Ireland

T 00353 (0) 669478855
M 00353 (0) 870523990
rod@robinson.ie

Proposed New Housing
at 191, Aylestone Hill
Hereford.

for
Andrew John Lane

Car Port Details

Scale : 1:200

Date: March 2011