



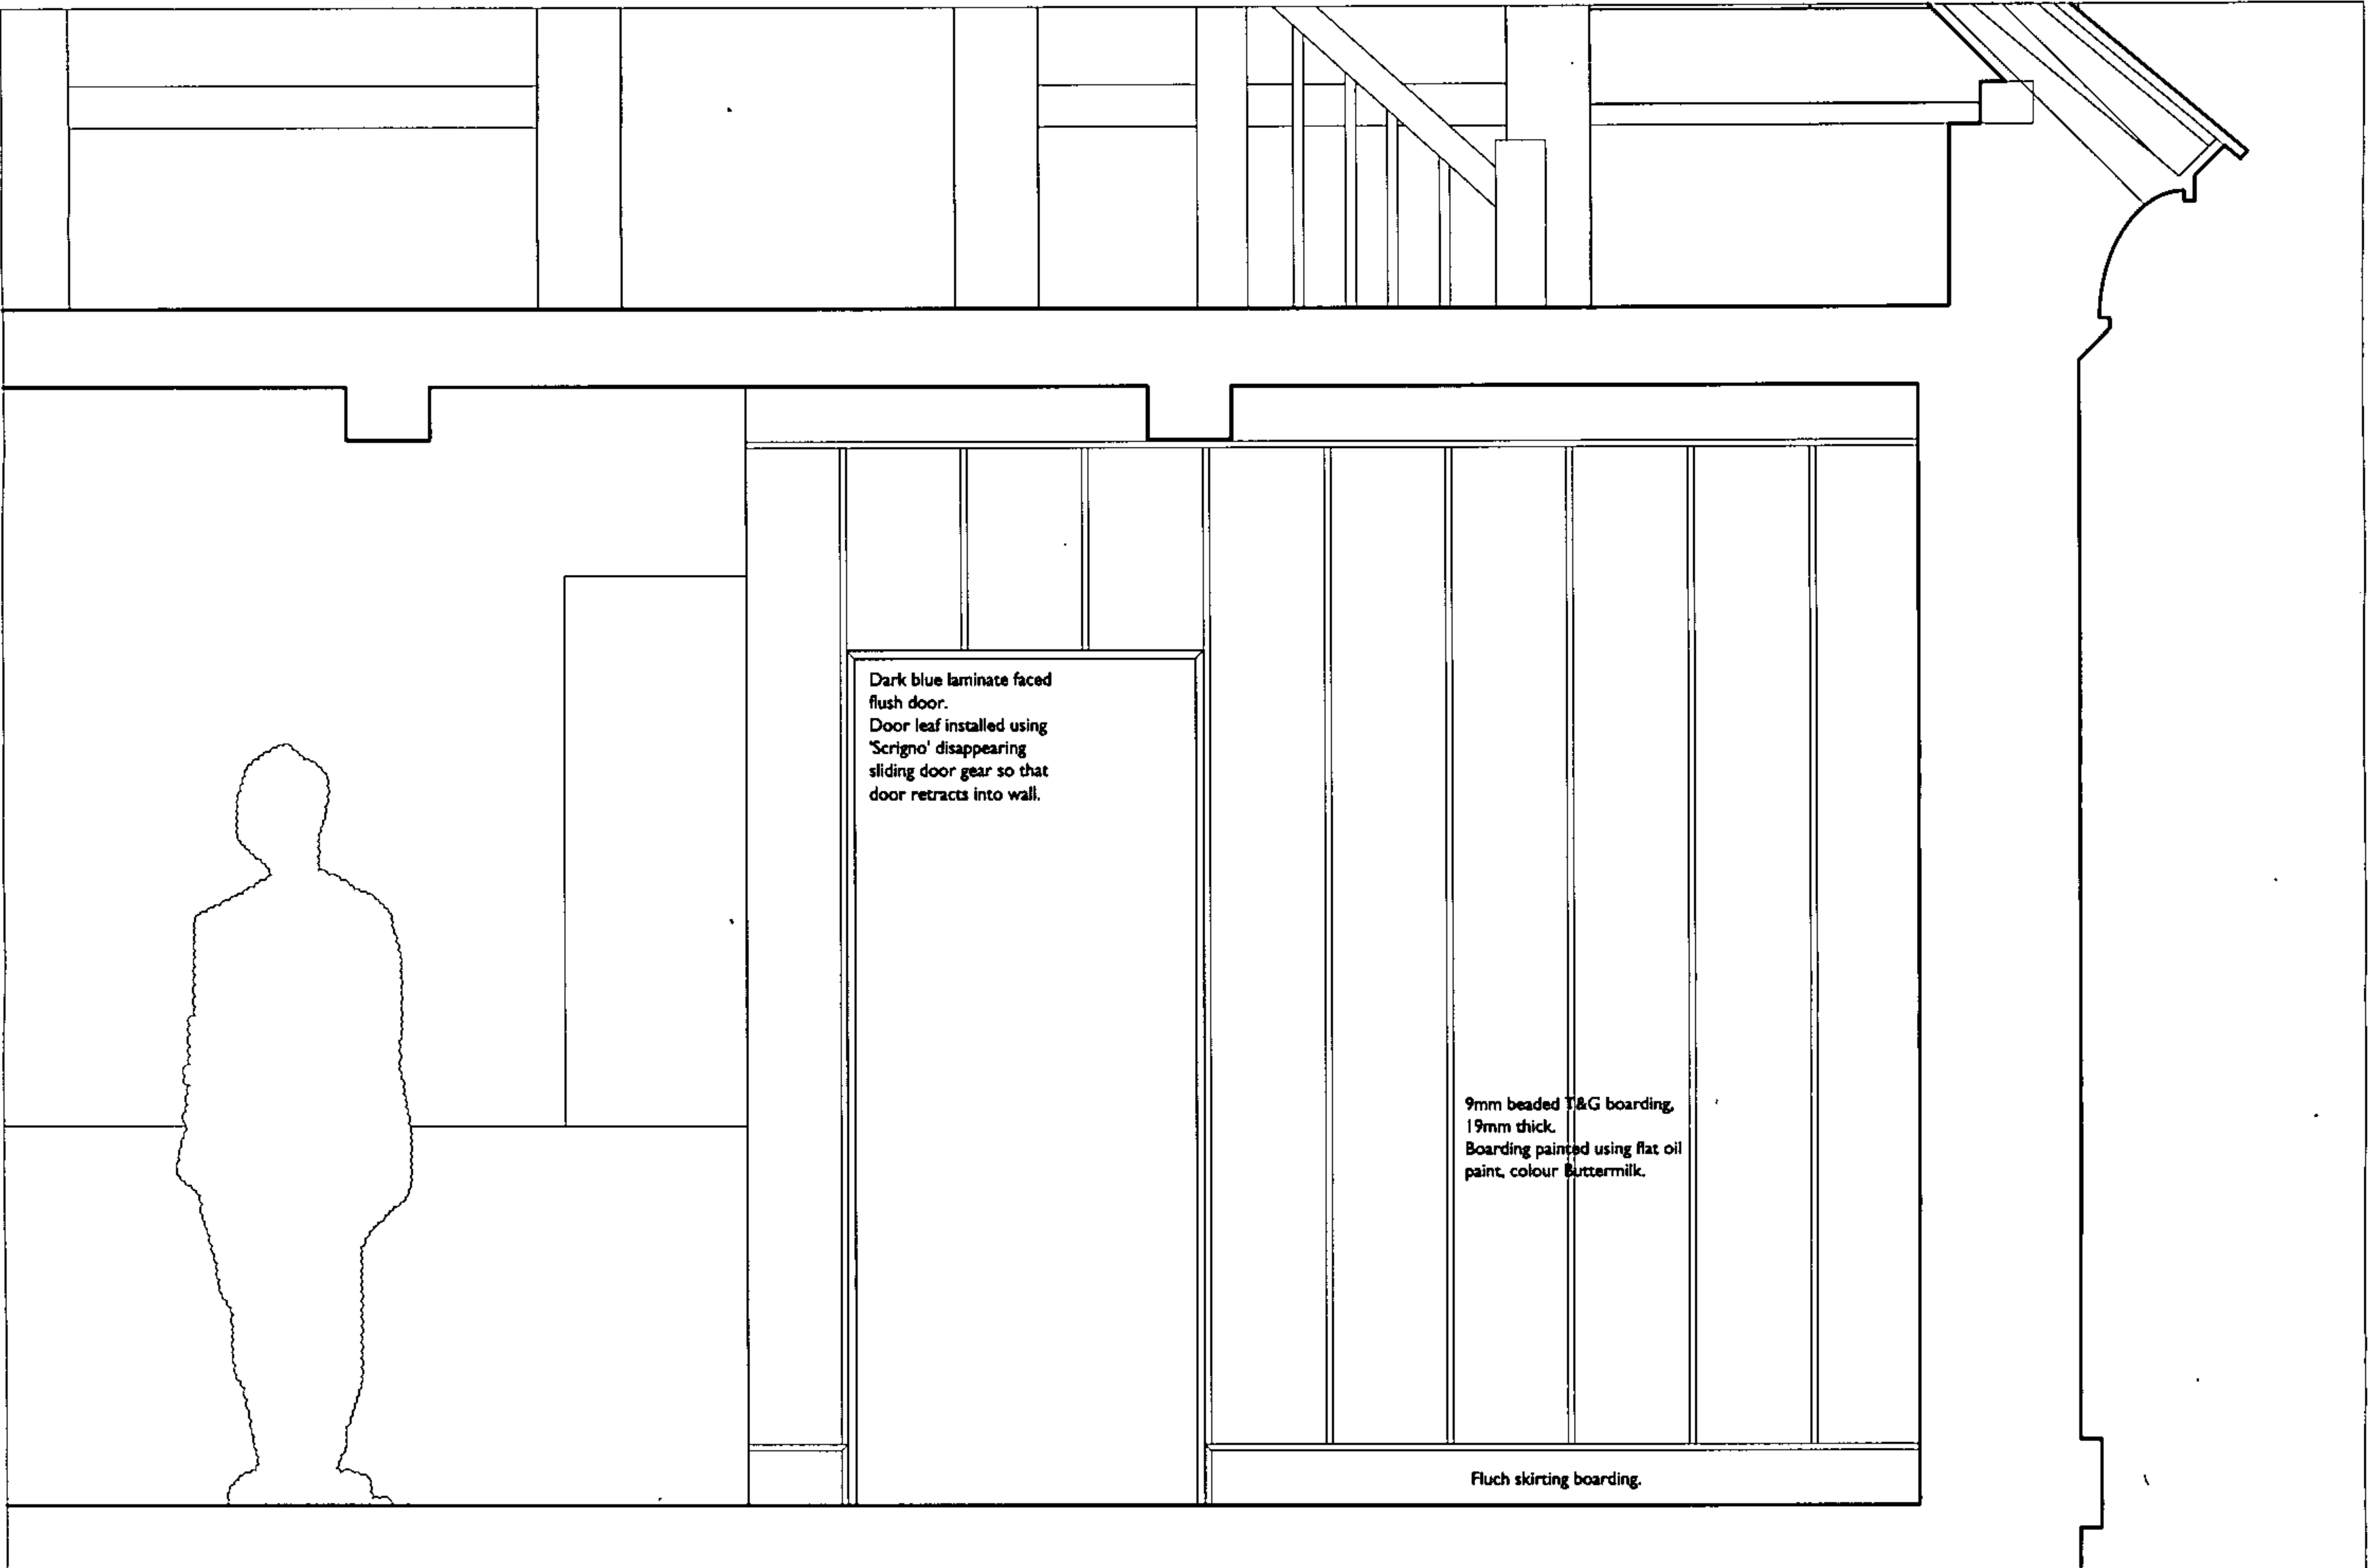

Proposed Staircase Section Detail - First Floor

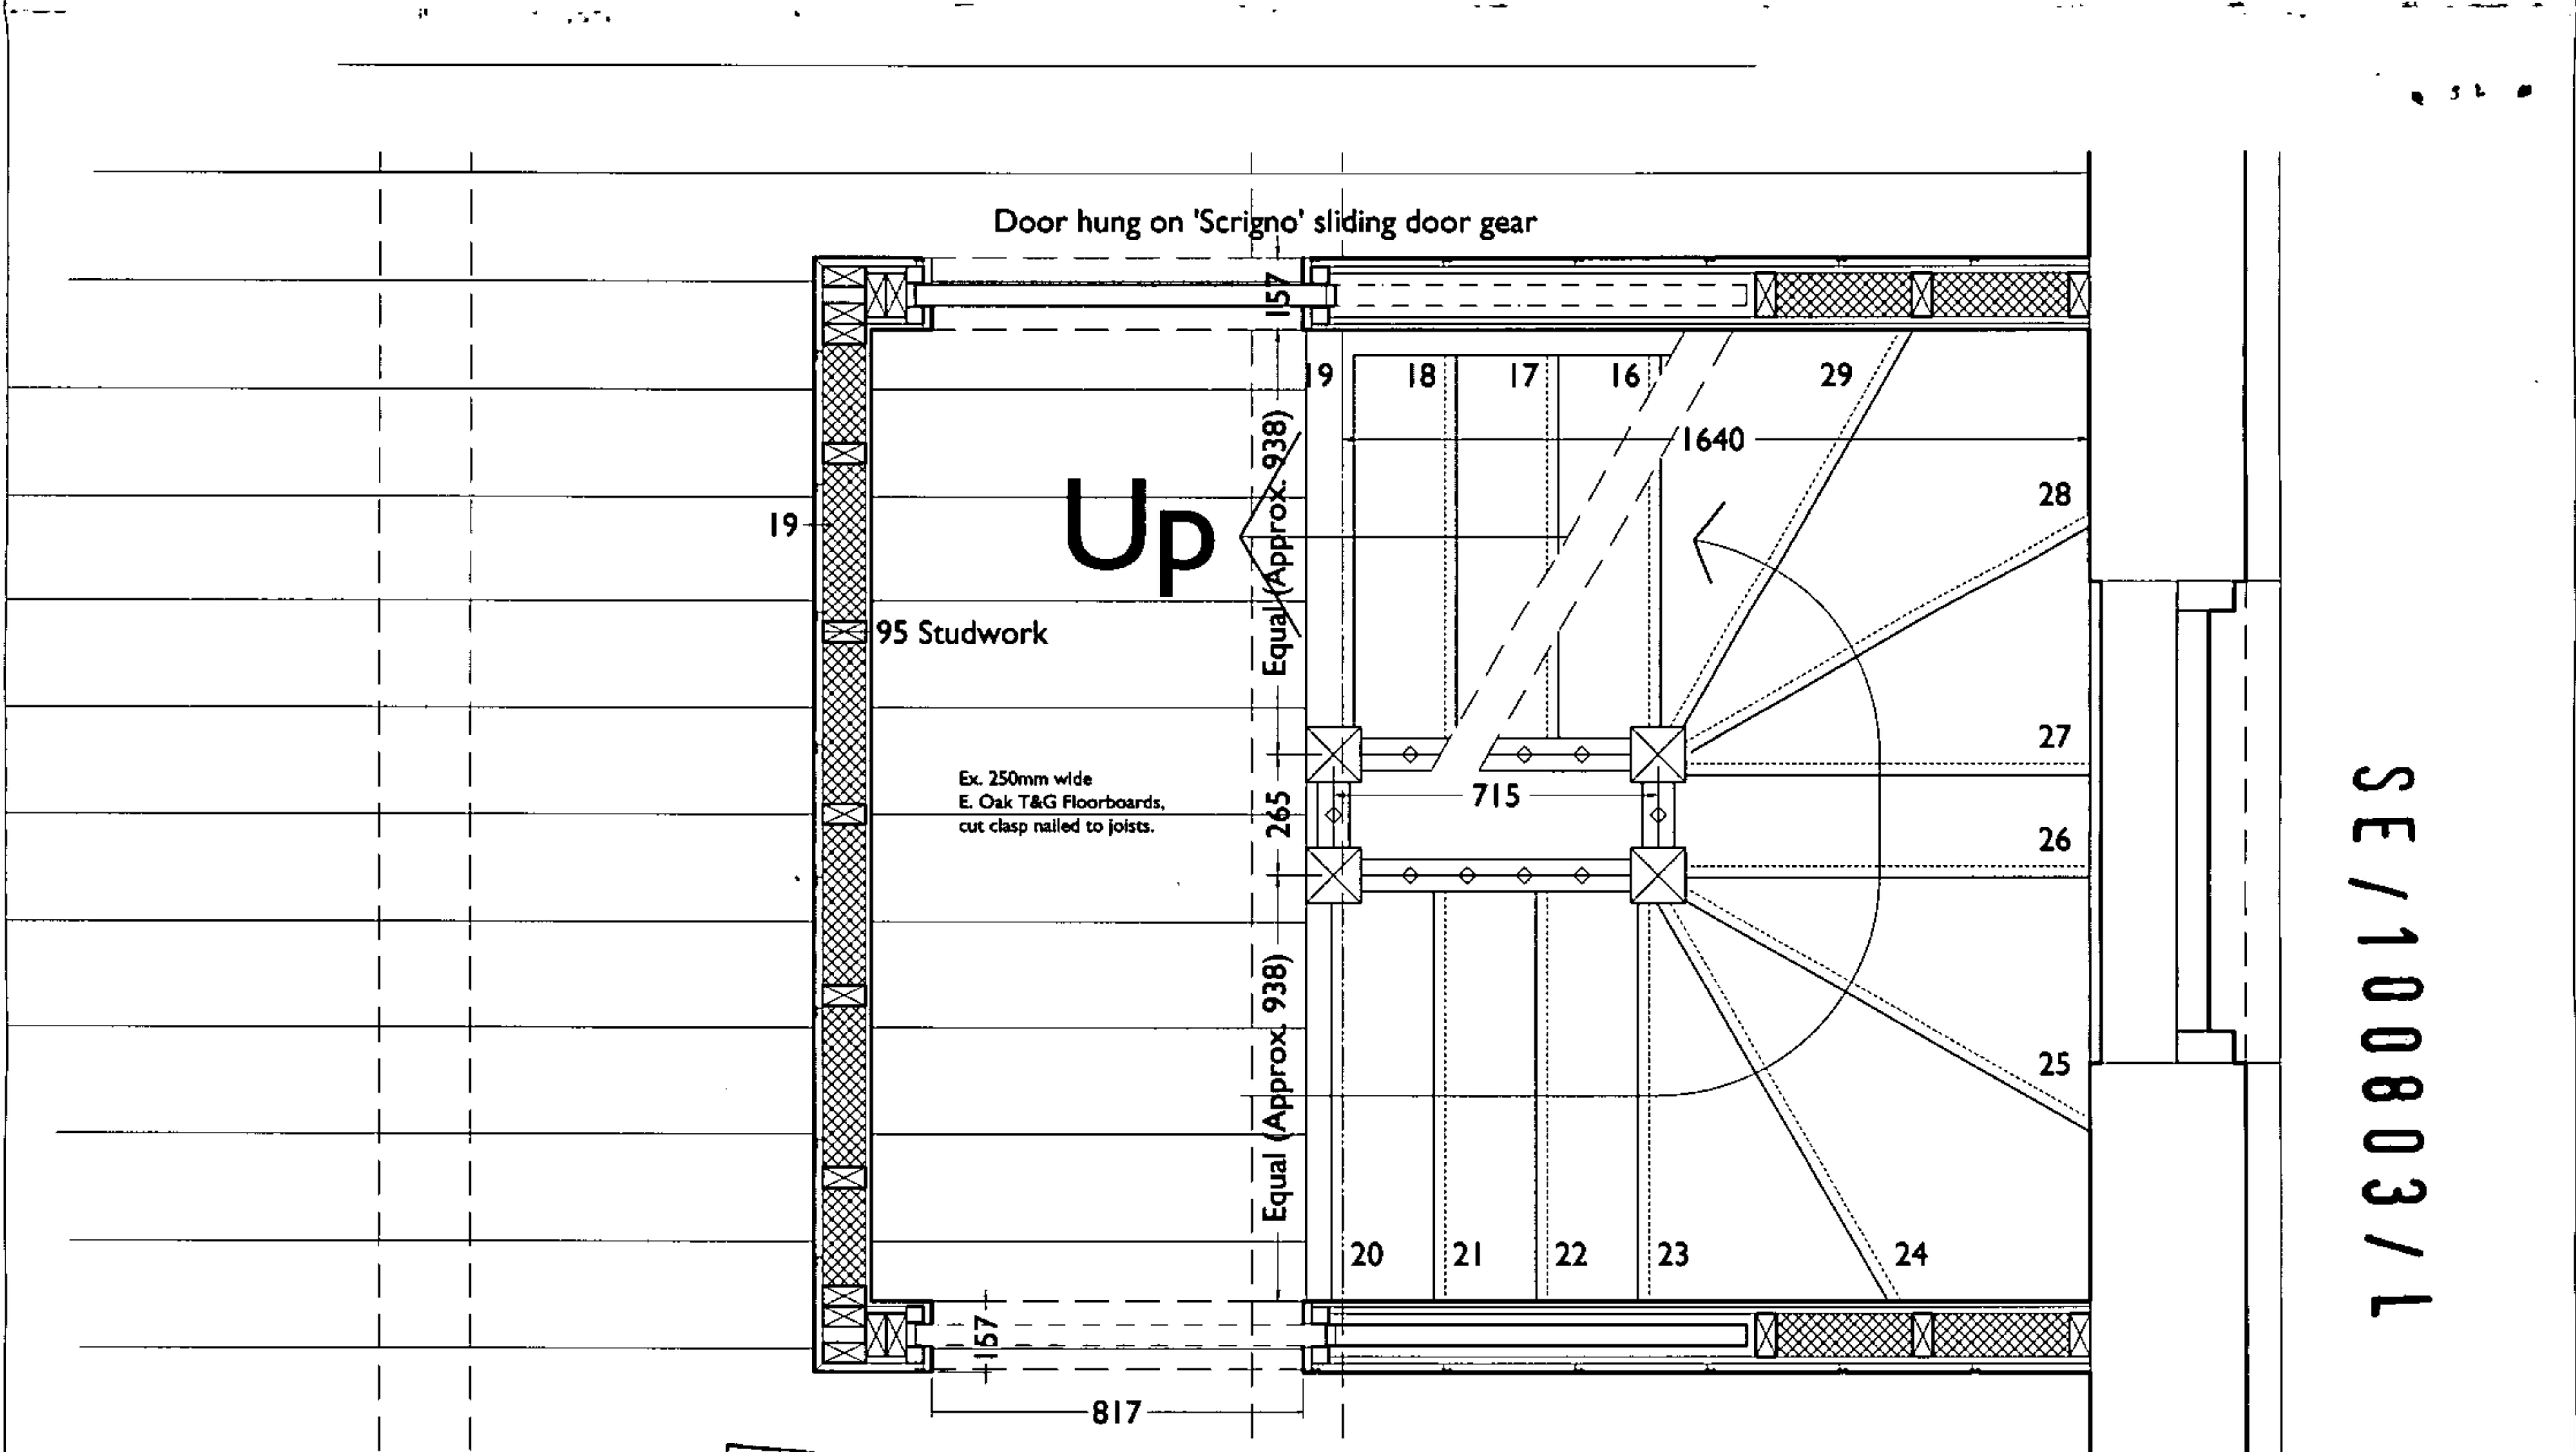

Proposed Staircase Plan Detail - First Floor

8 - APR 2010

Proposed Replacement of Internal Staircase and Internal Amendments
to Existing Converted Listed Granary
The Granary, Terrible, Three Ashes, Herefordshire.
For Julia Slee and James Hay.
Paul Brice Architect 01600 715810
30 March 2010
Scale 1:20

SE / 100803 / 1