



A 40

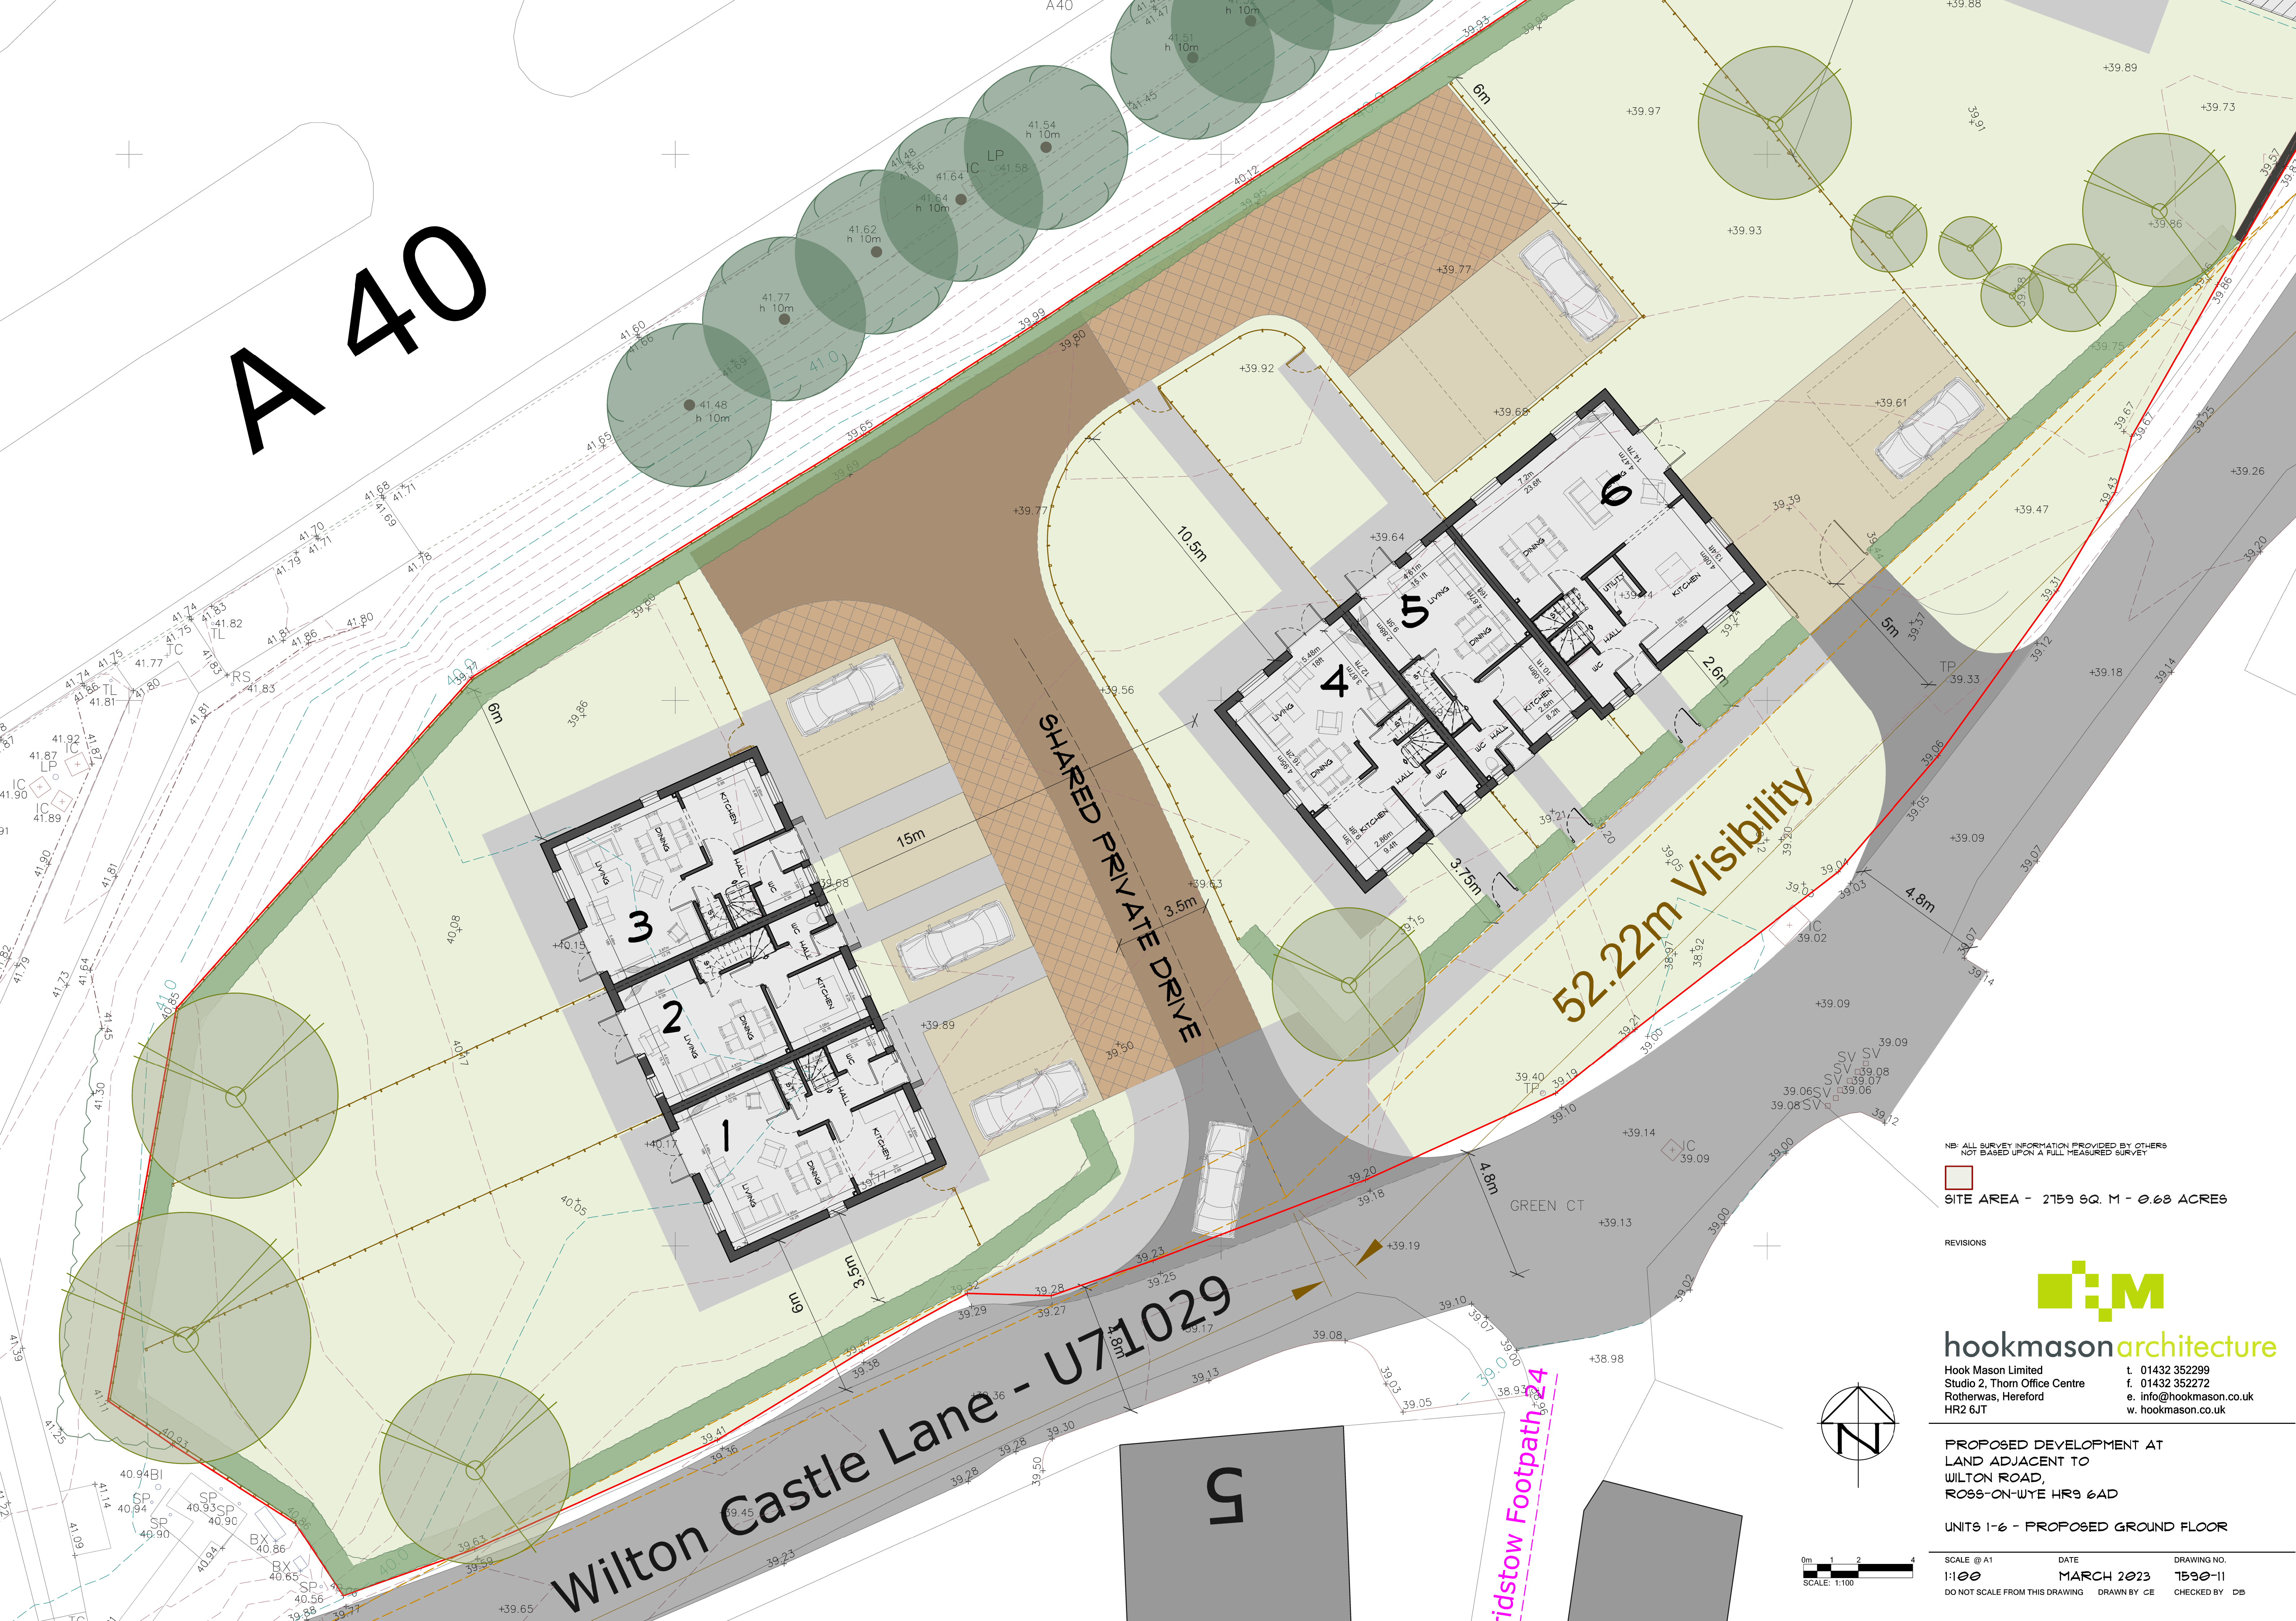

NB: ALL SURVEY INFORMATION PROVIDED BY OTHERS
 NOT BASED UPON A FULL MEASURED SURVEY


 SITE AREA - 2759 SQ. M - 0.68 ACRES

REVISIONS





hookmasonarchitecture

Hook Mason Limited
Studio 2, Thorn Office Centre
Rotherwas, Hereford
HR2 6JT

t. 01432 352299
f. 01432 352272
e. info@hookmason.co.uk
w. hookmason.co.uk

PROPOSED DEVELOPMENT AT
LAND ADJACENT TO
WILTON ROAD,
ROSS-ON-WYE HR9 6AD

UNITS 1-6 - PROPOSED GROUND FLOOR

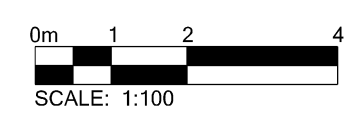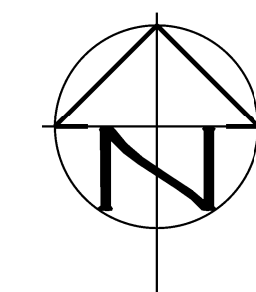

SCALE @ A1	DATE	DRAWING NO.
1:100	MARCH 2023	7530-11
DO NOT SCALE FROM THIS DRAWING	DRAWN BY CE	CHECKED BY DB