


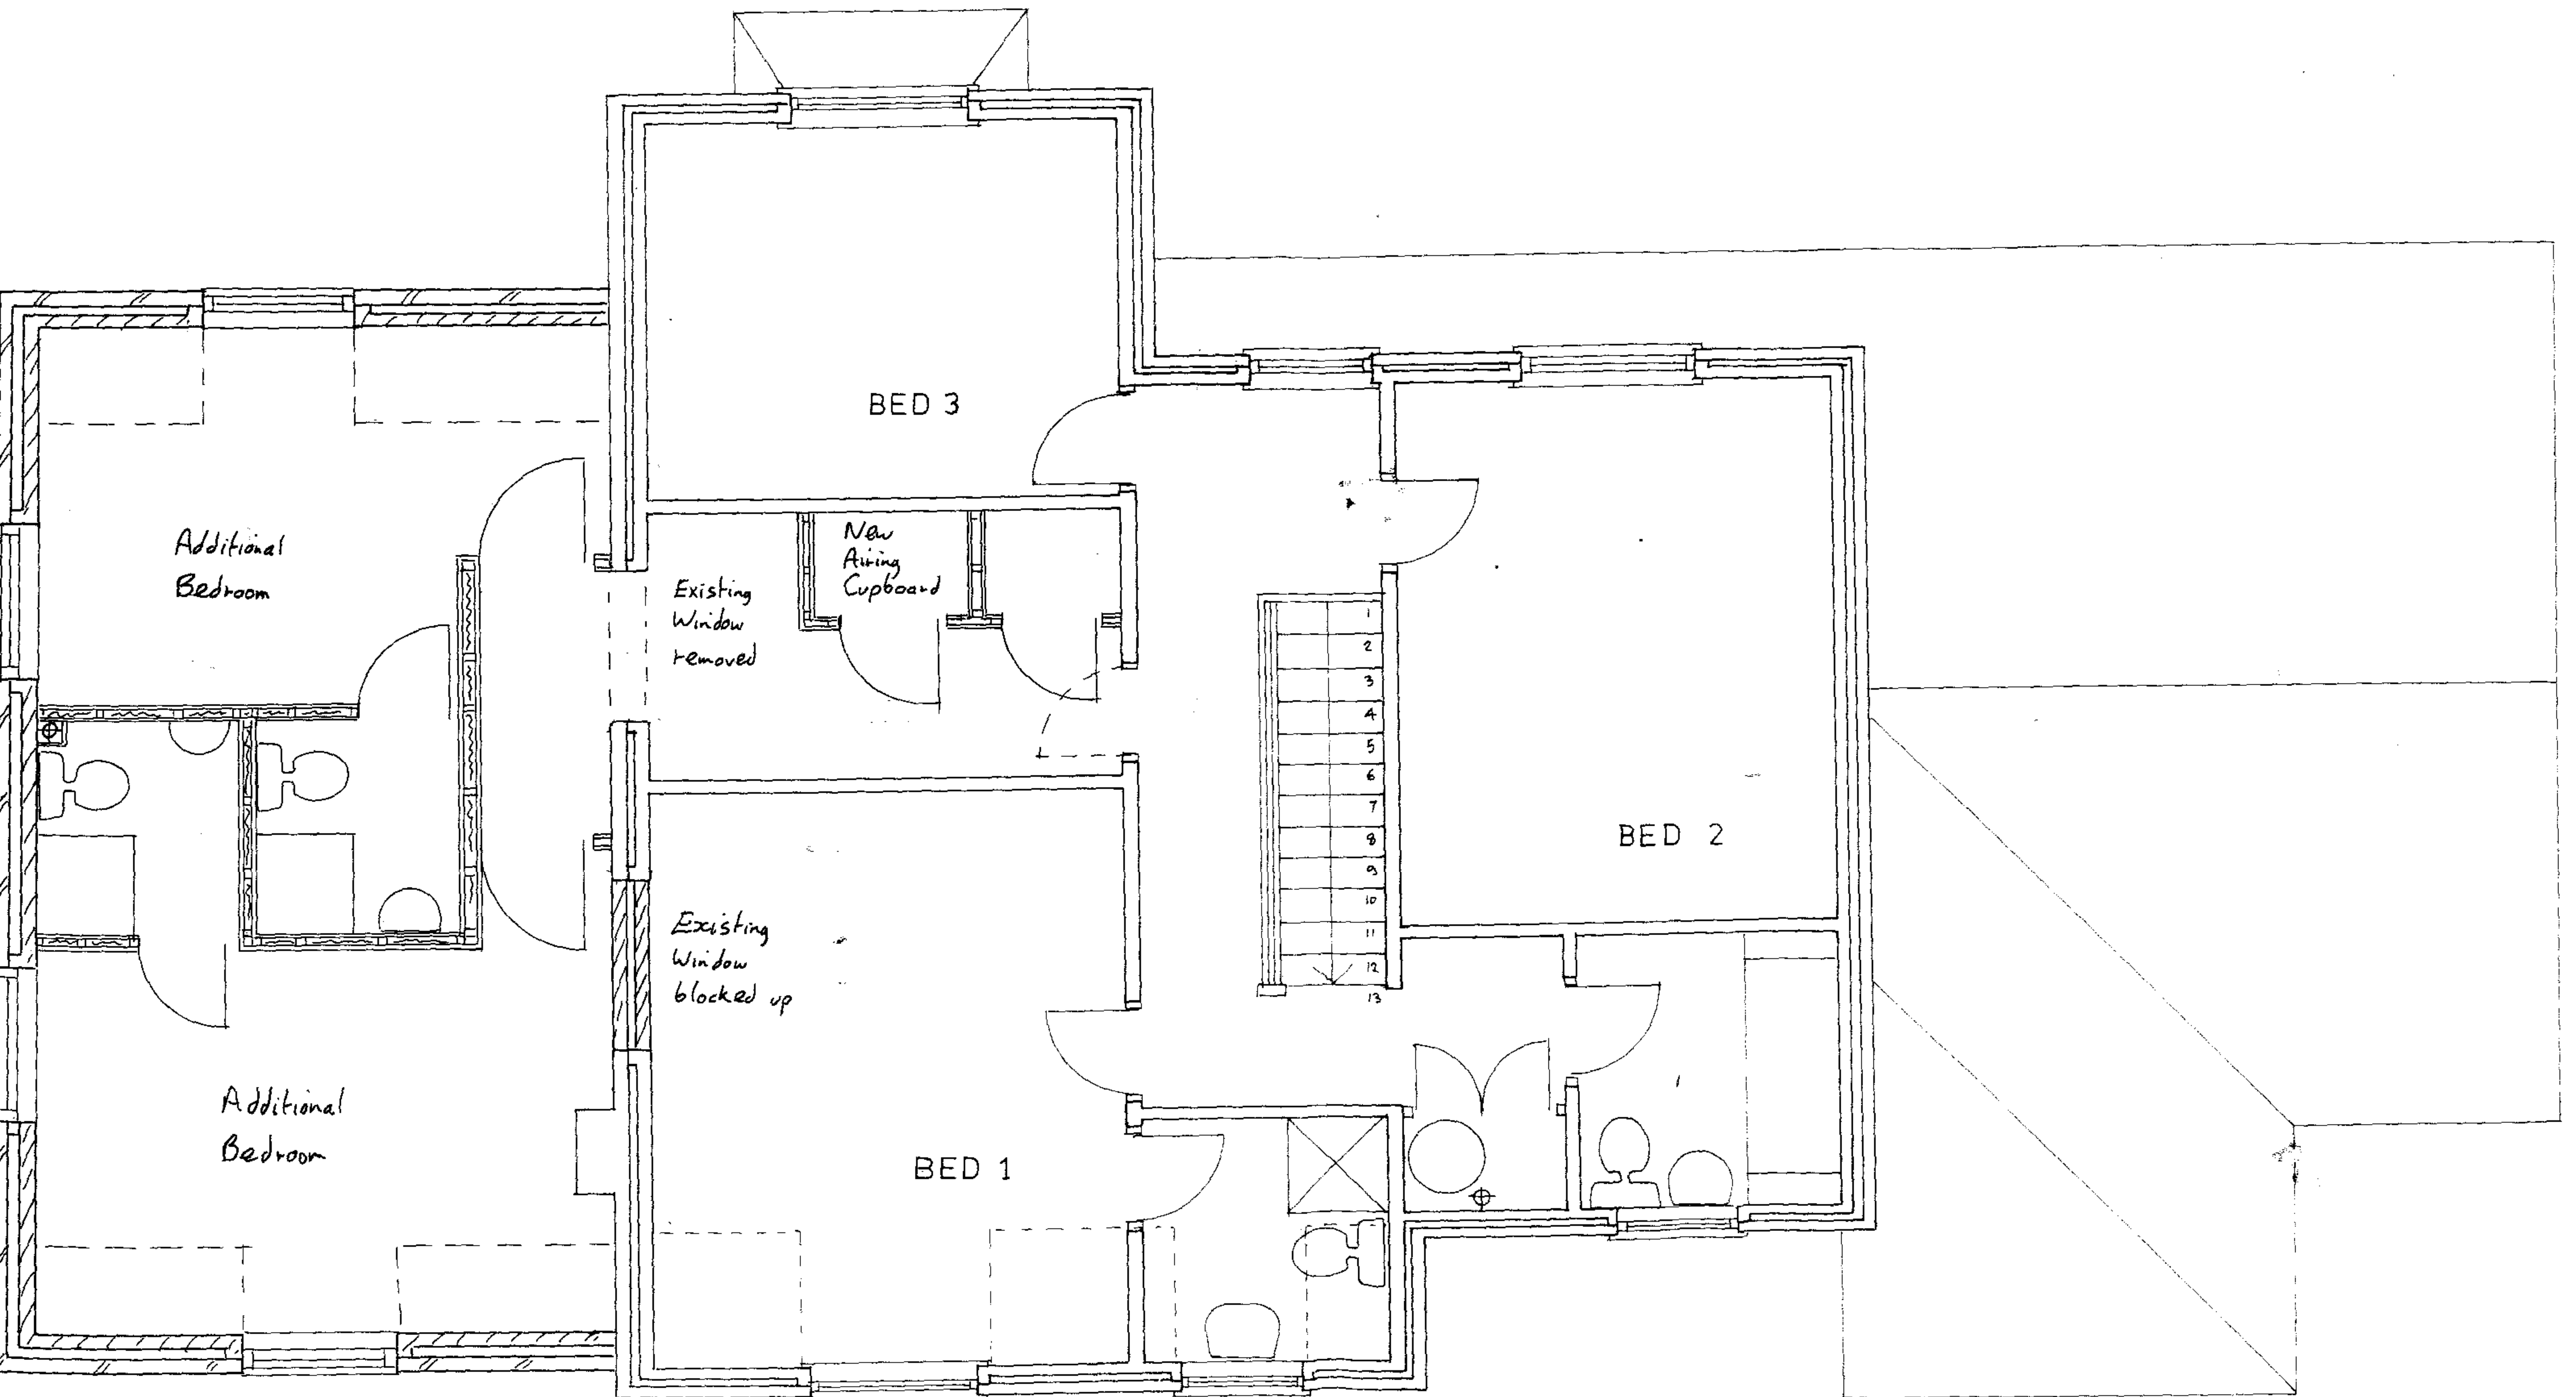

FIRST FLOOR

FORGE HOUSE
PROPOSED
FIRST FLOOR PLAN
1:50 1327/3